




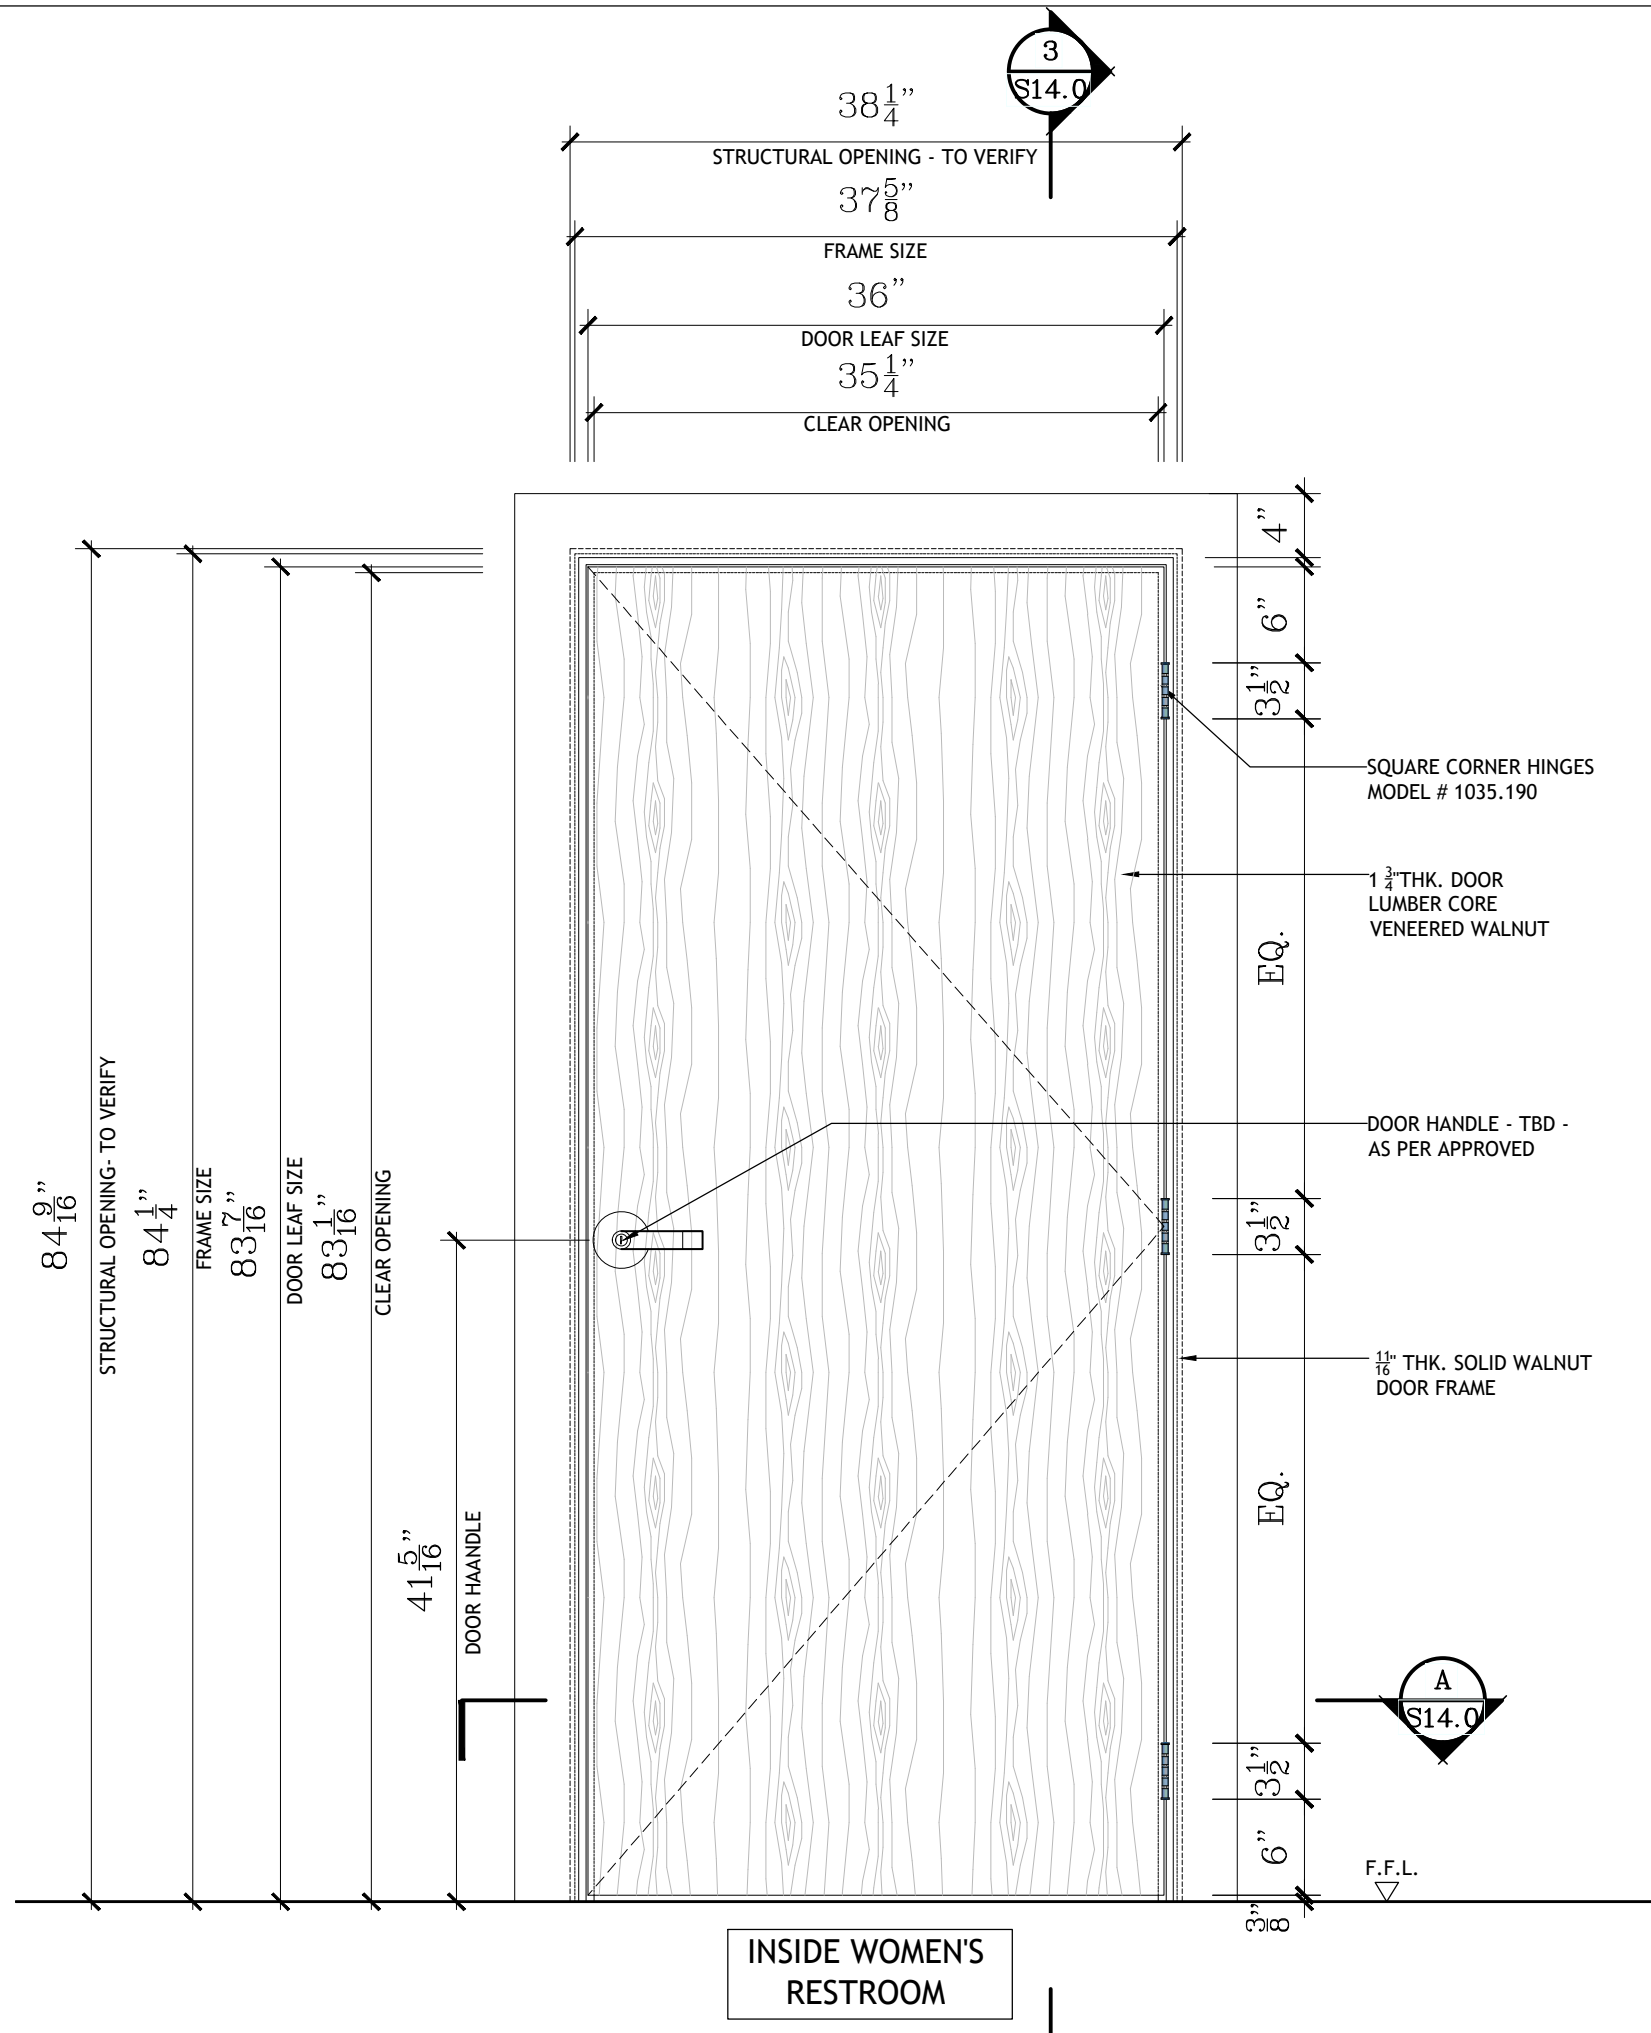

1 FRONT ELEVATION
SCALE: 1"=1'-0"


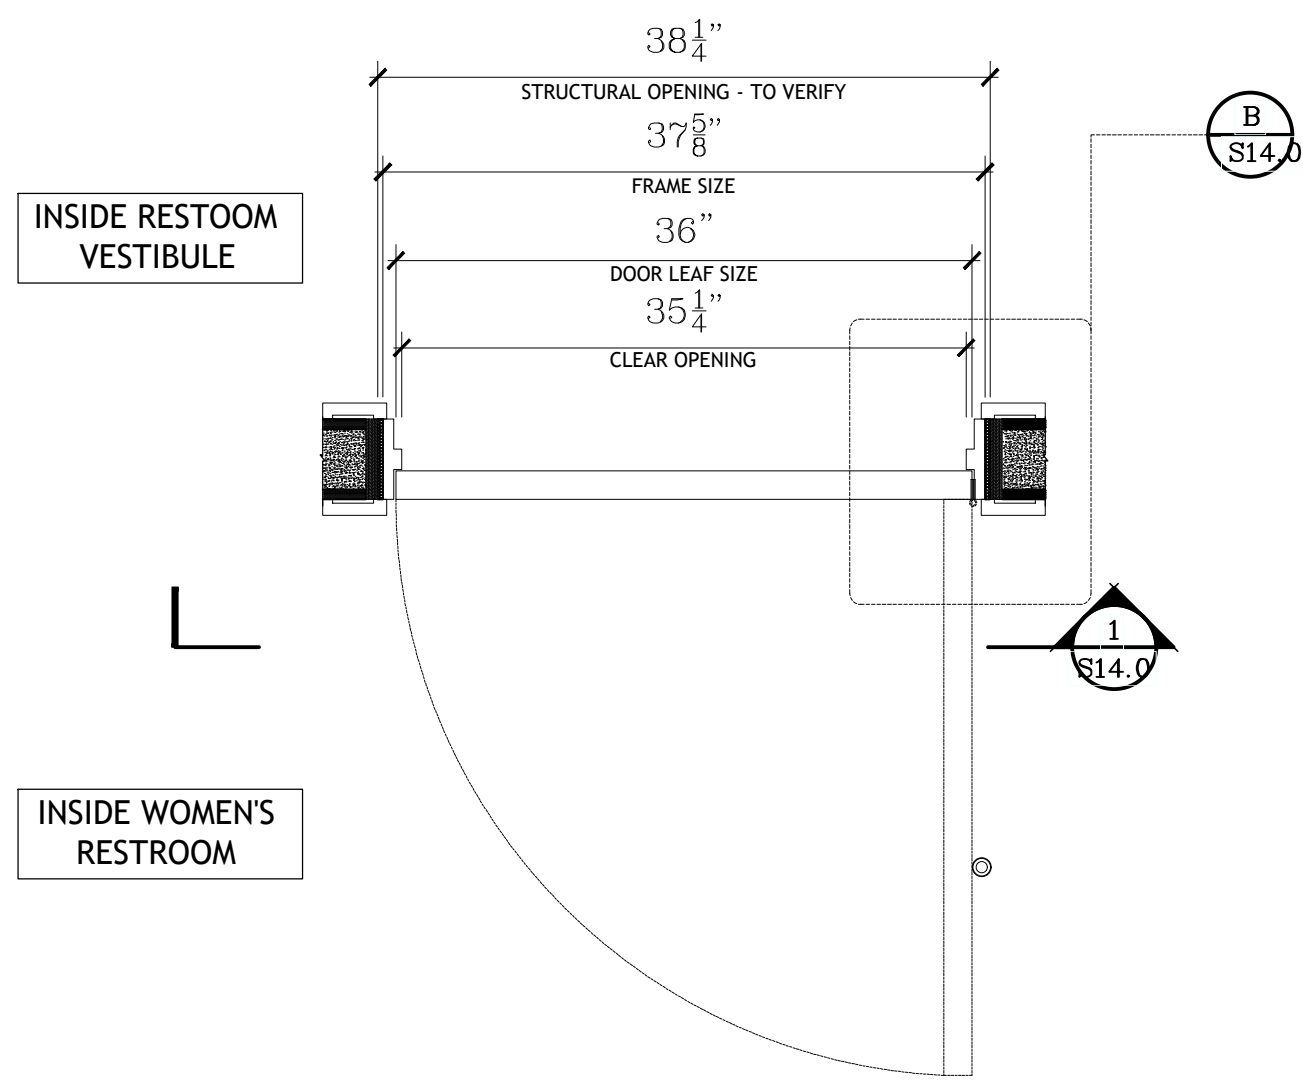


A PLAN
SCALE: 1"=1'-0"

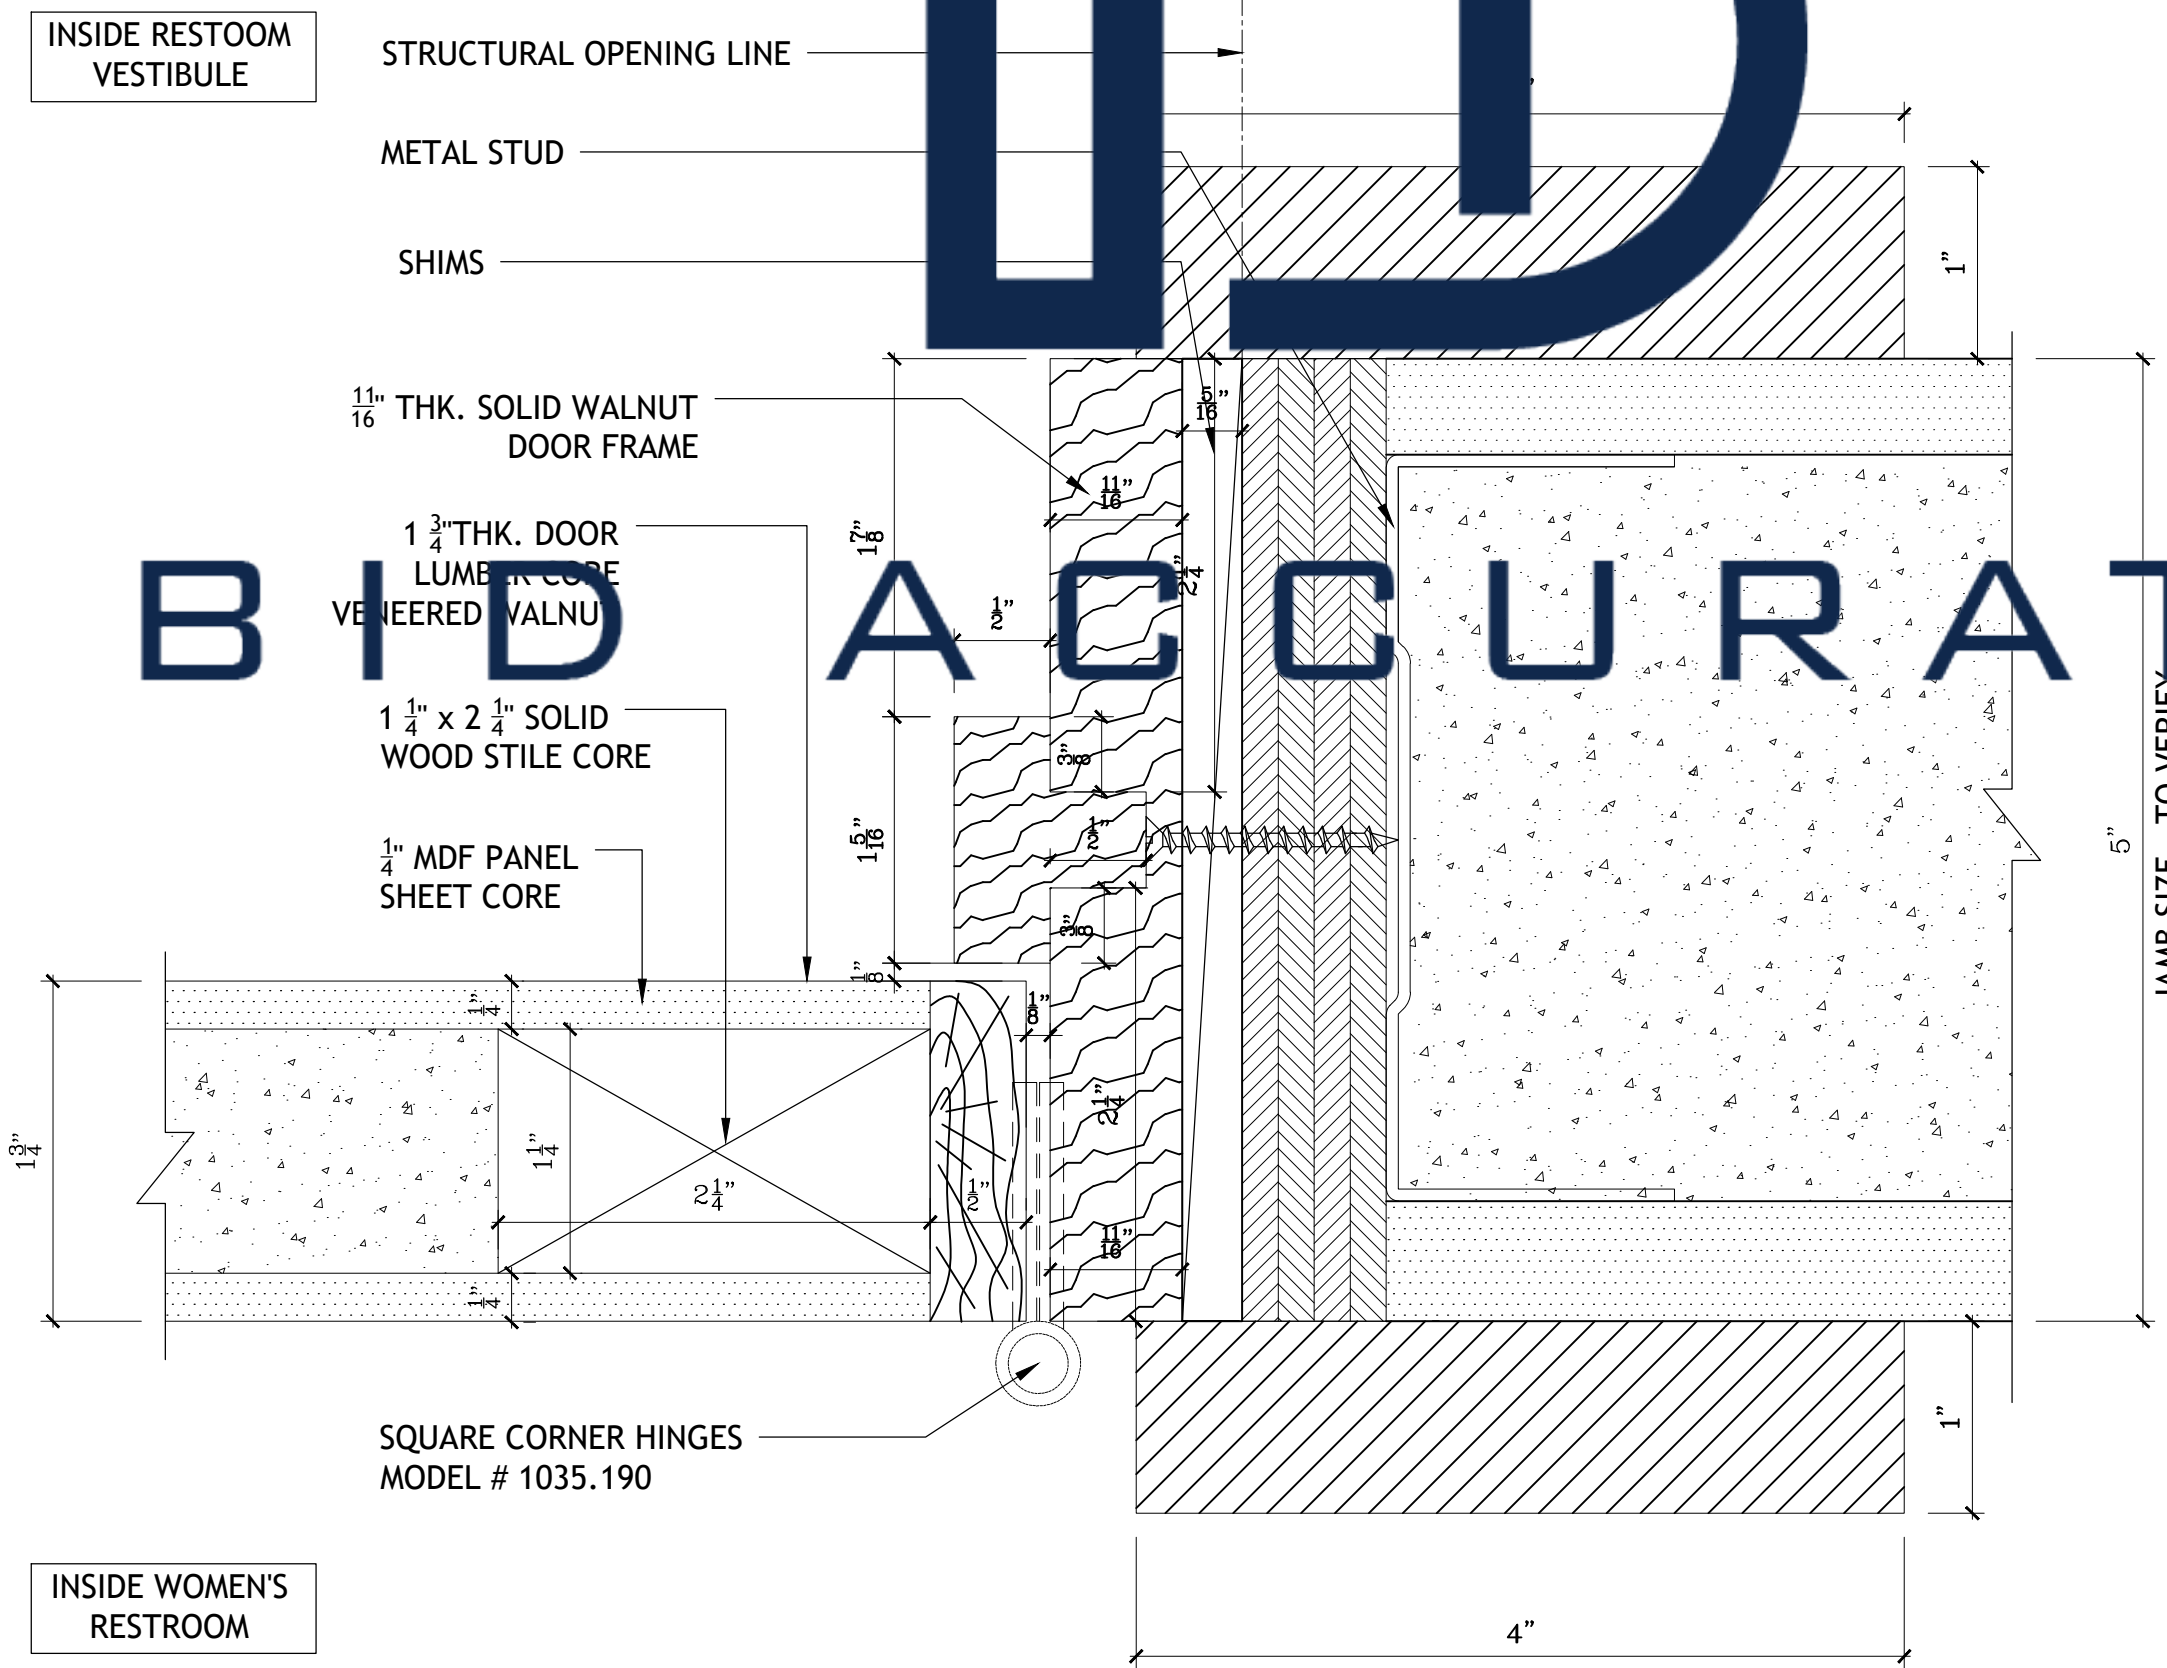


B SPOT DETAIL
SCALE: 1"=1"


KEY PLAN

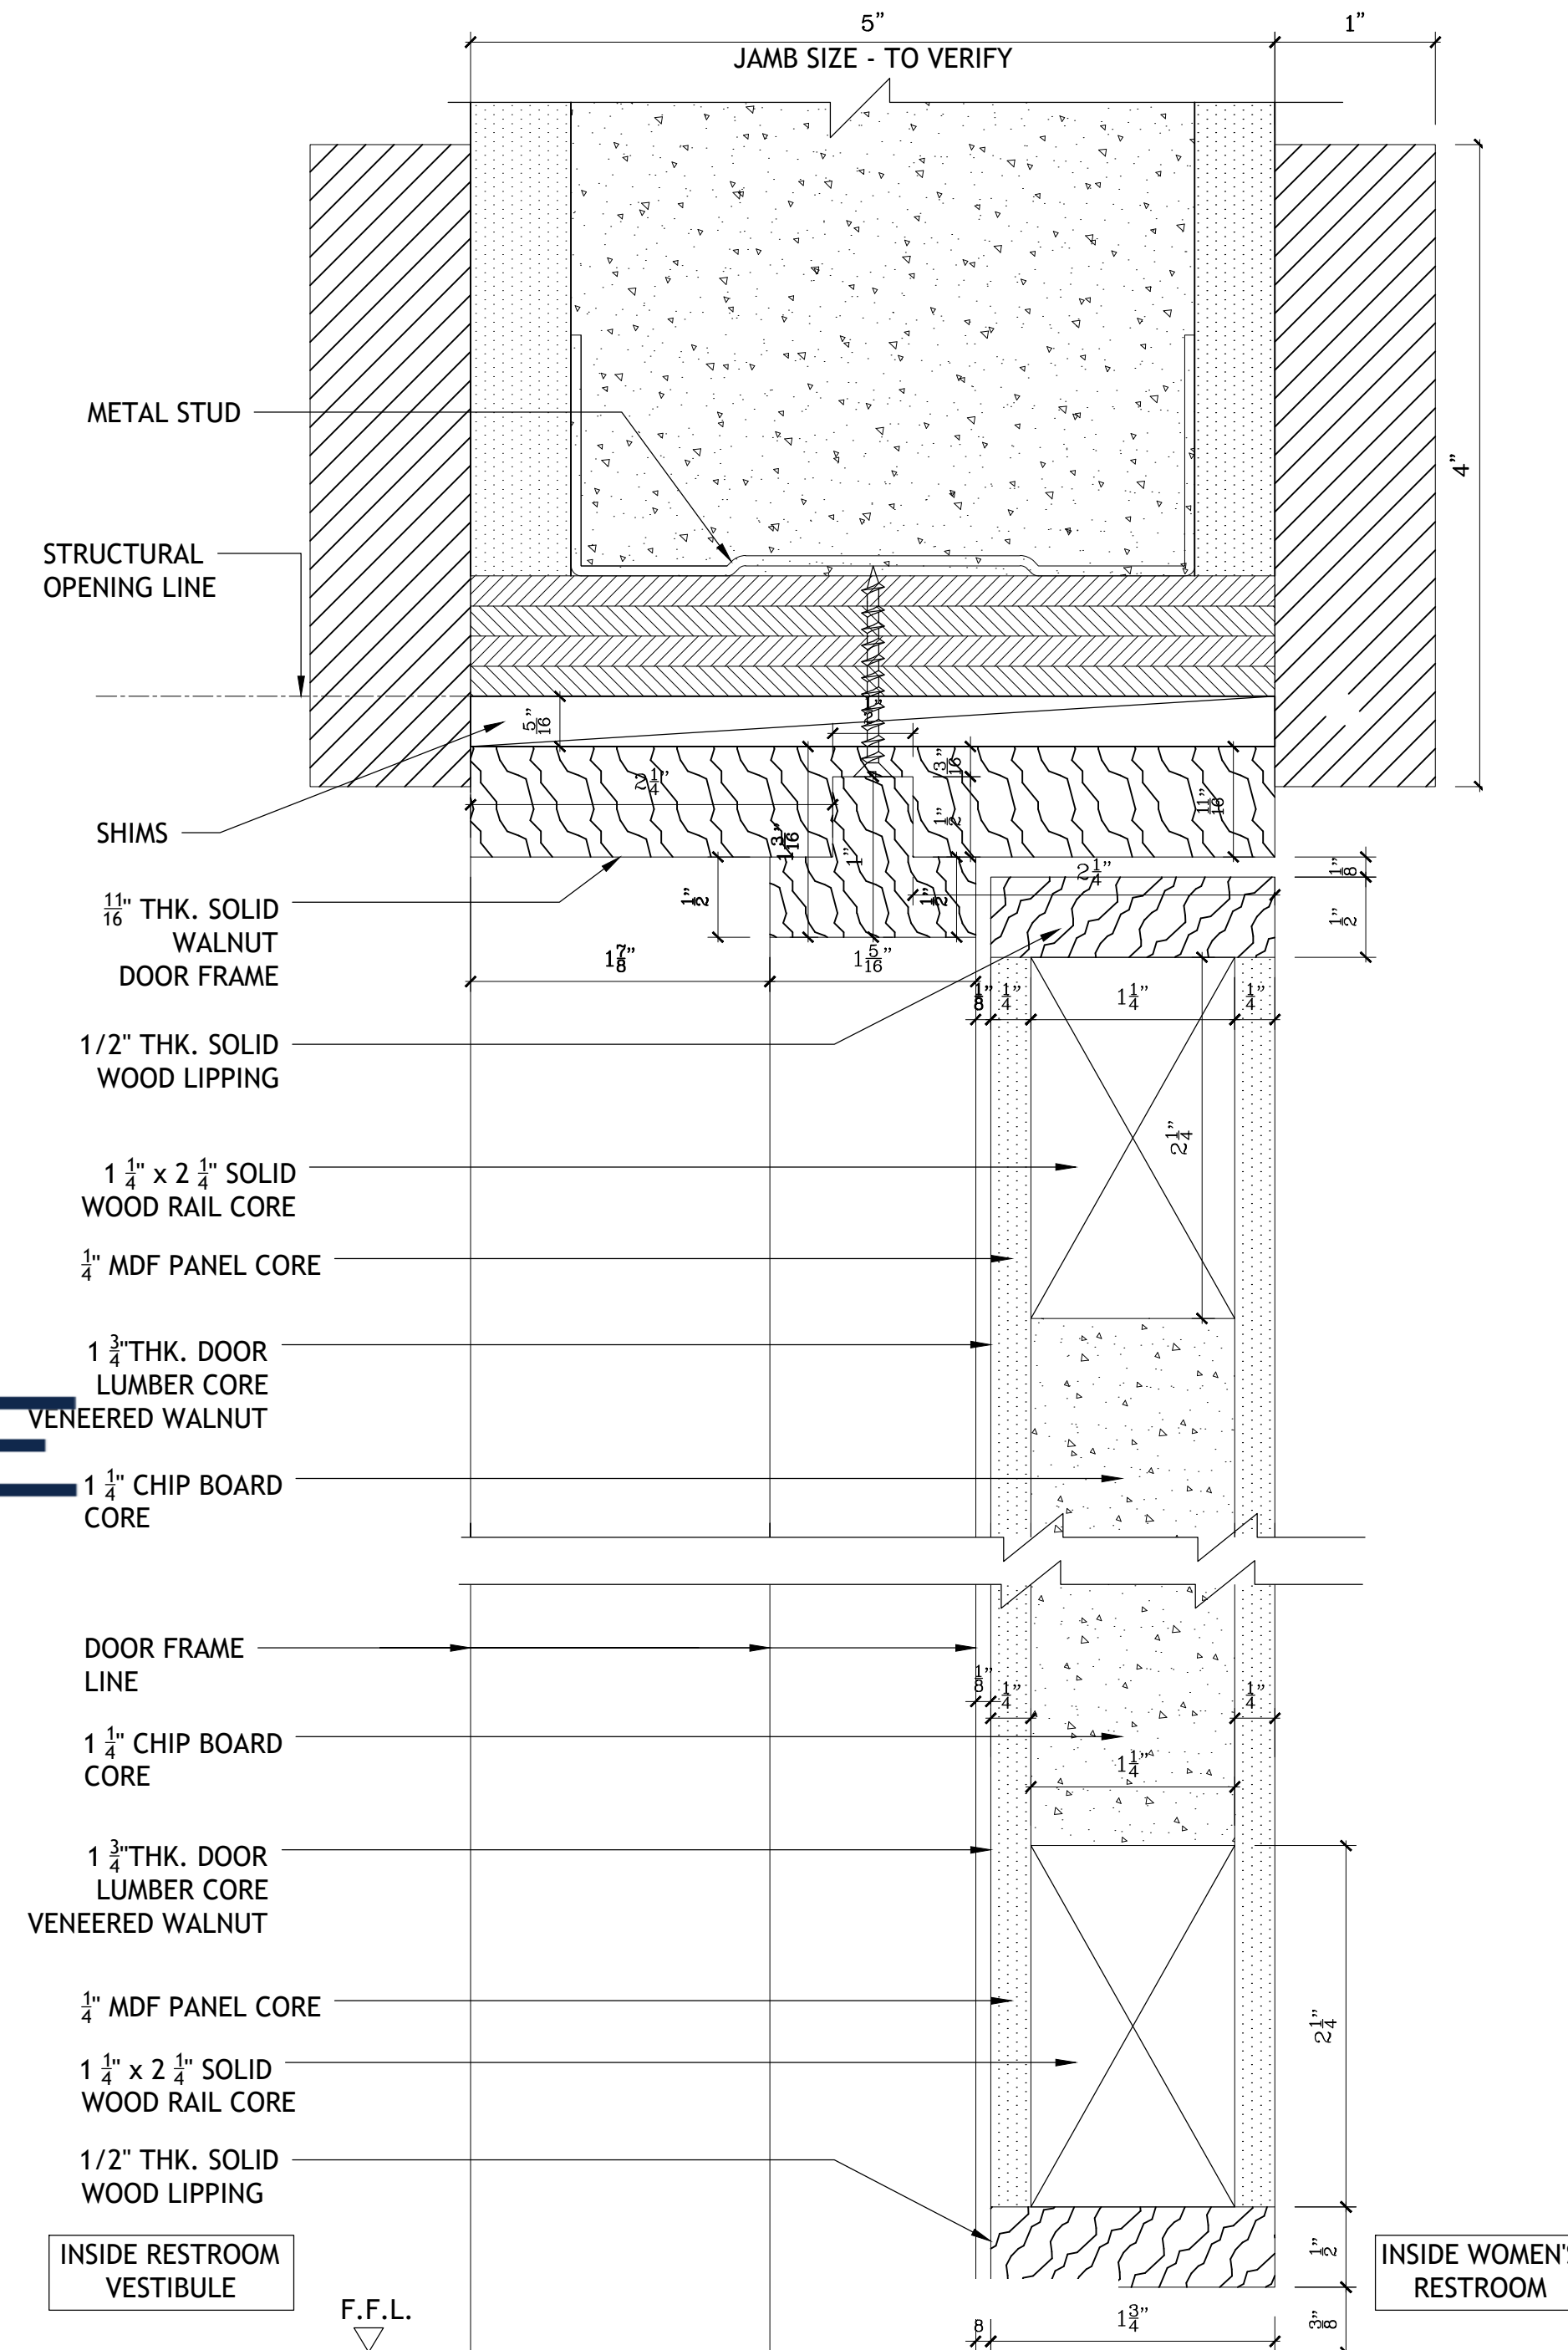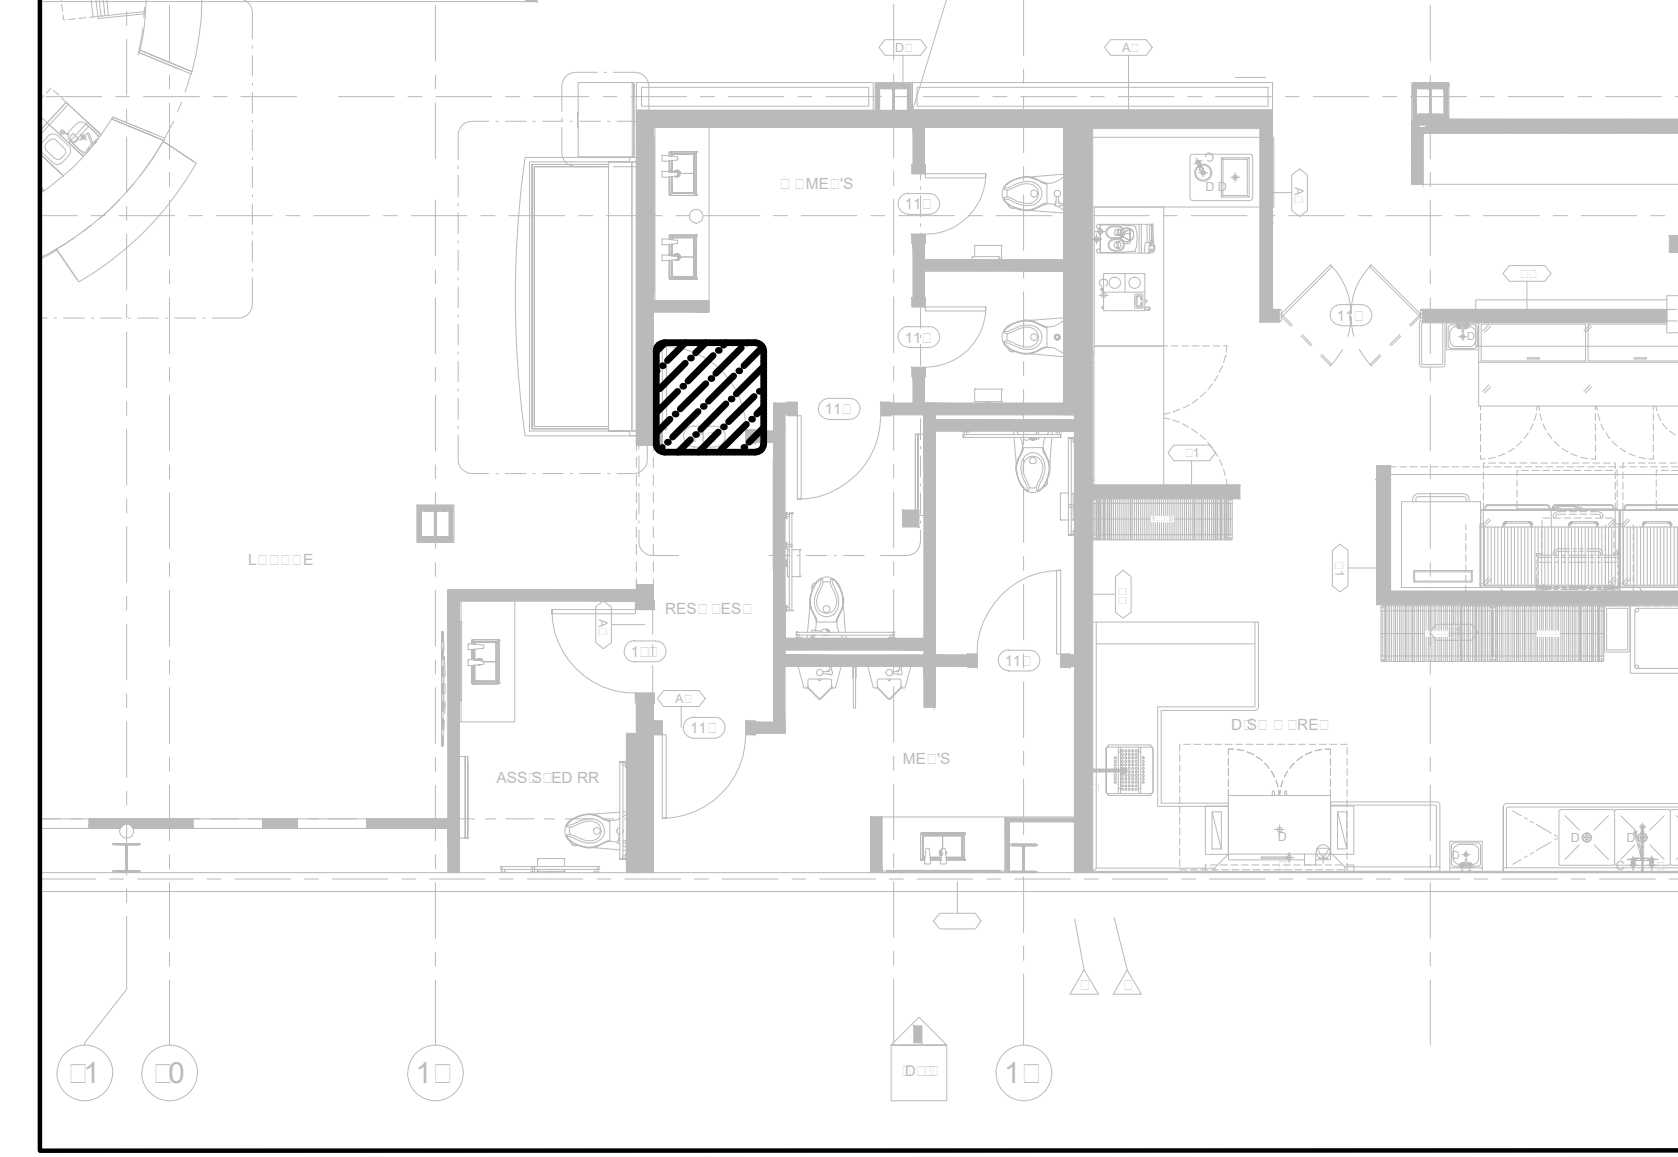


3 SECTION DETAIL
SCALE: 1"=1'-0"

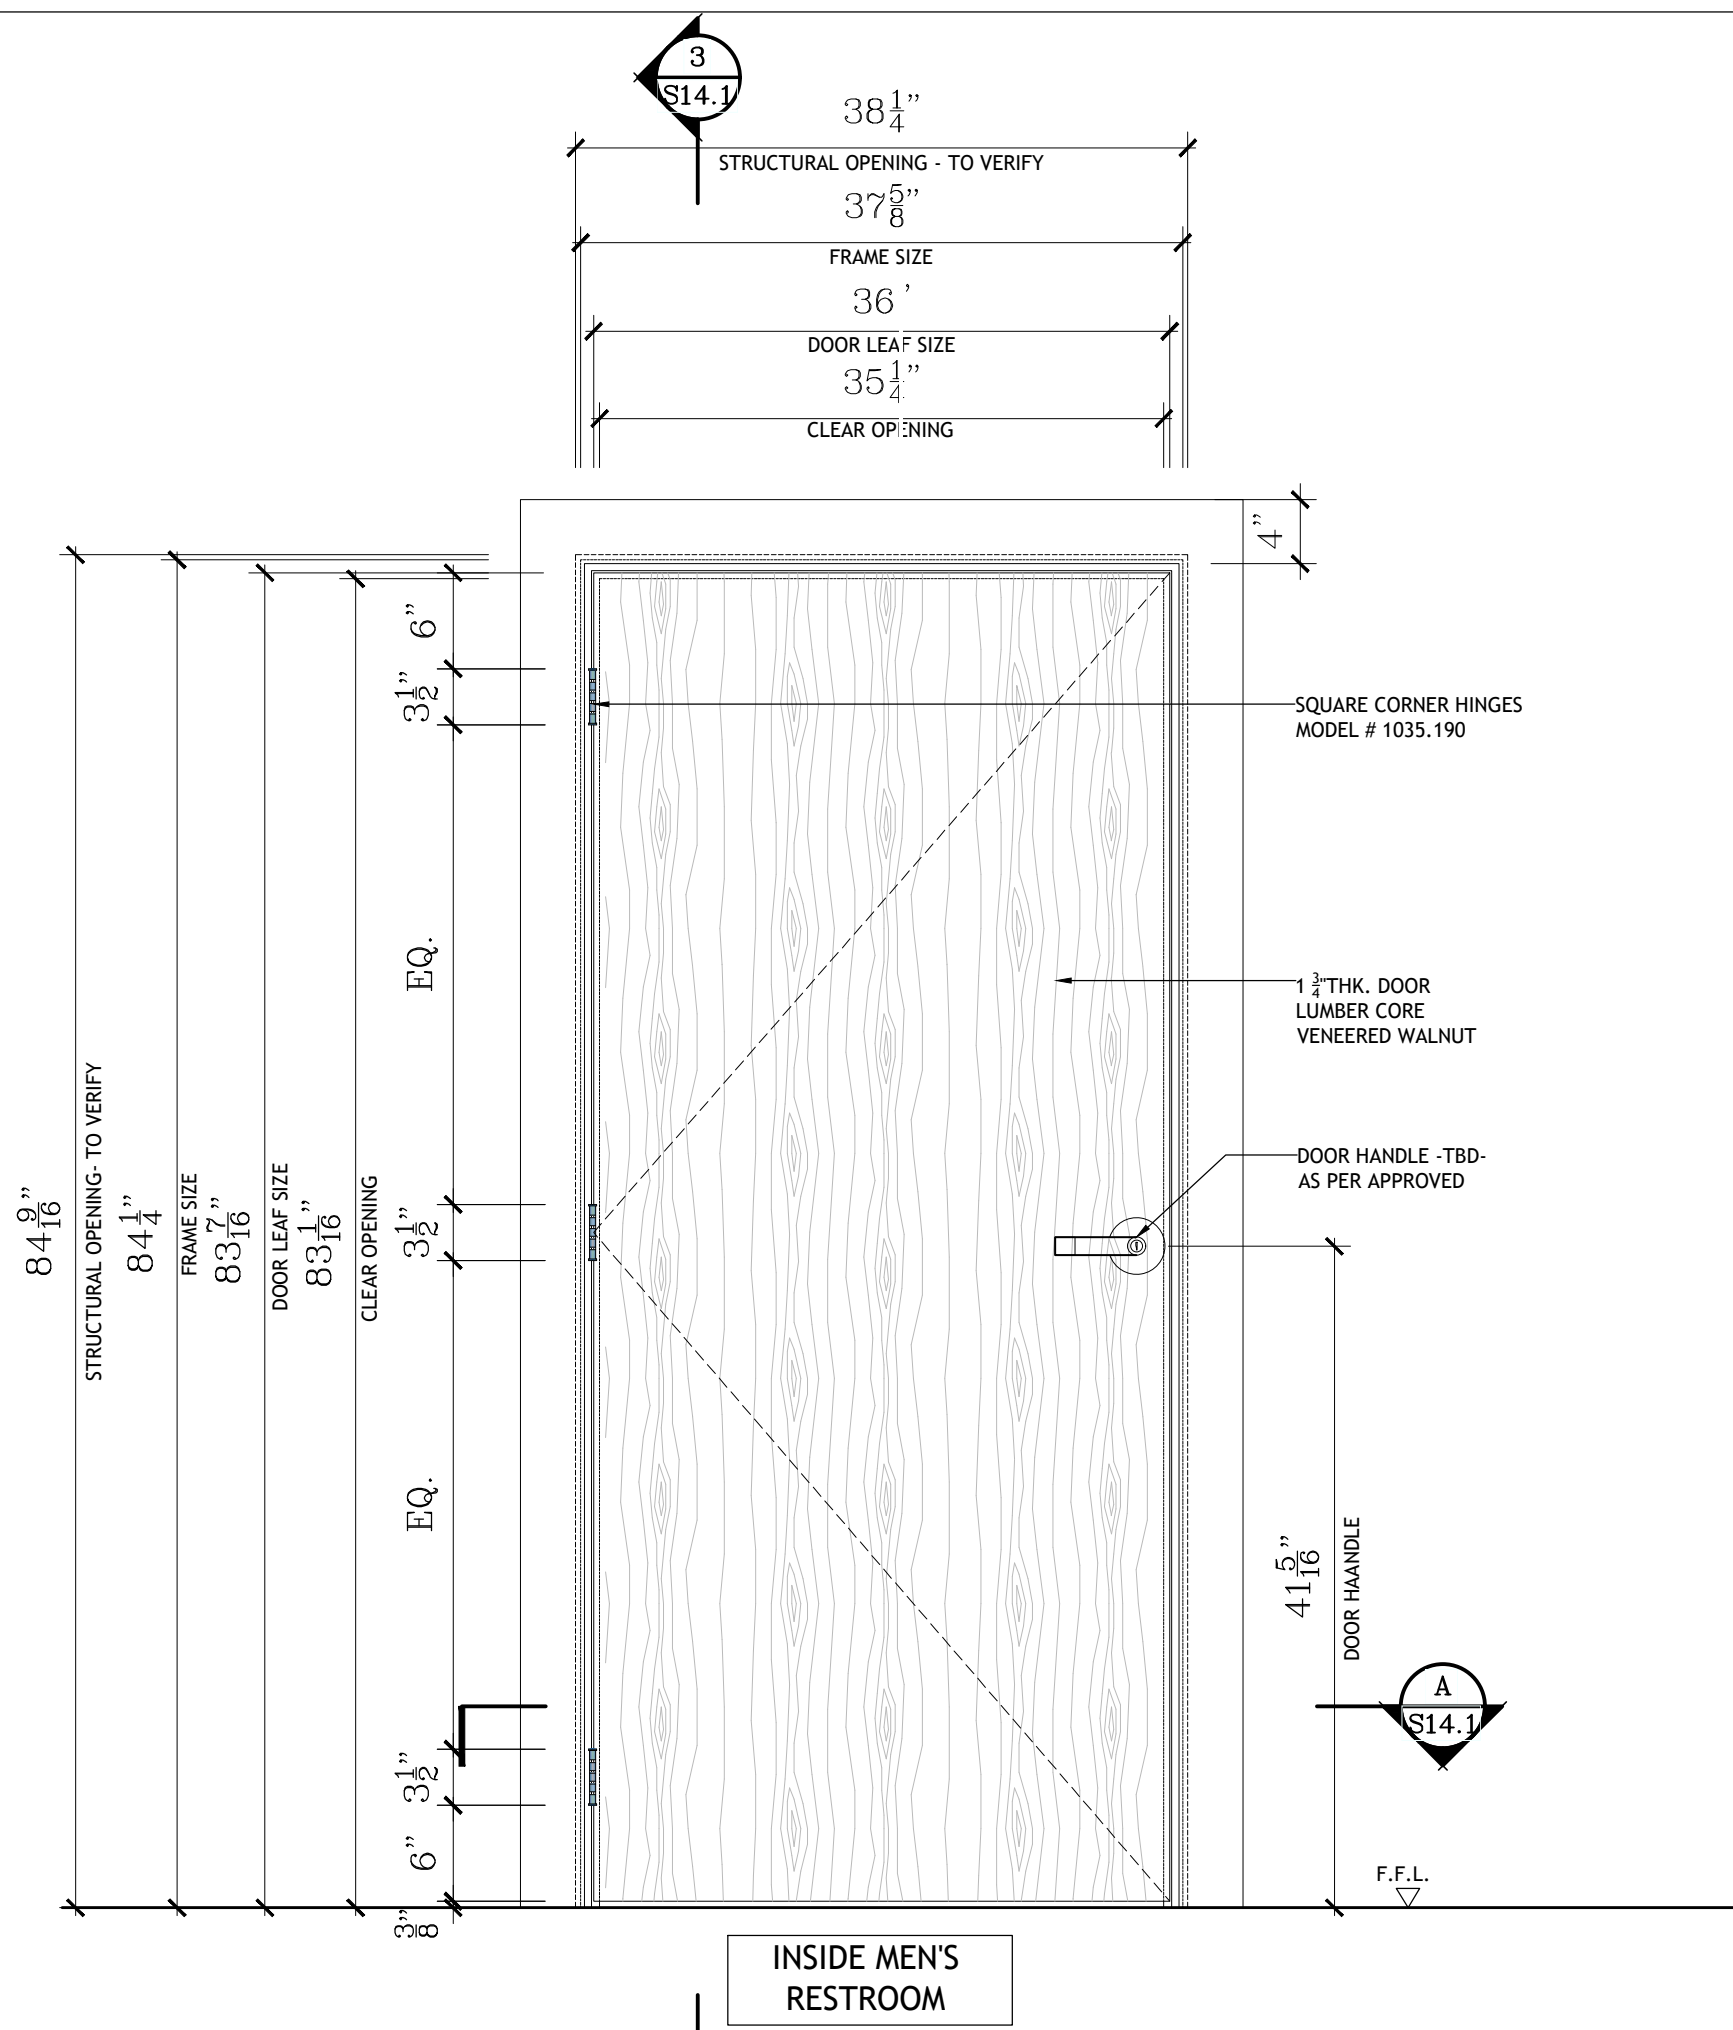



1 FRONT ELEVATION
SCALE: 1"=1'-0"

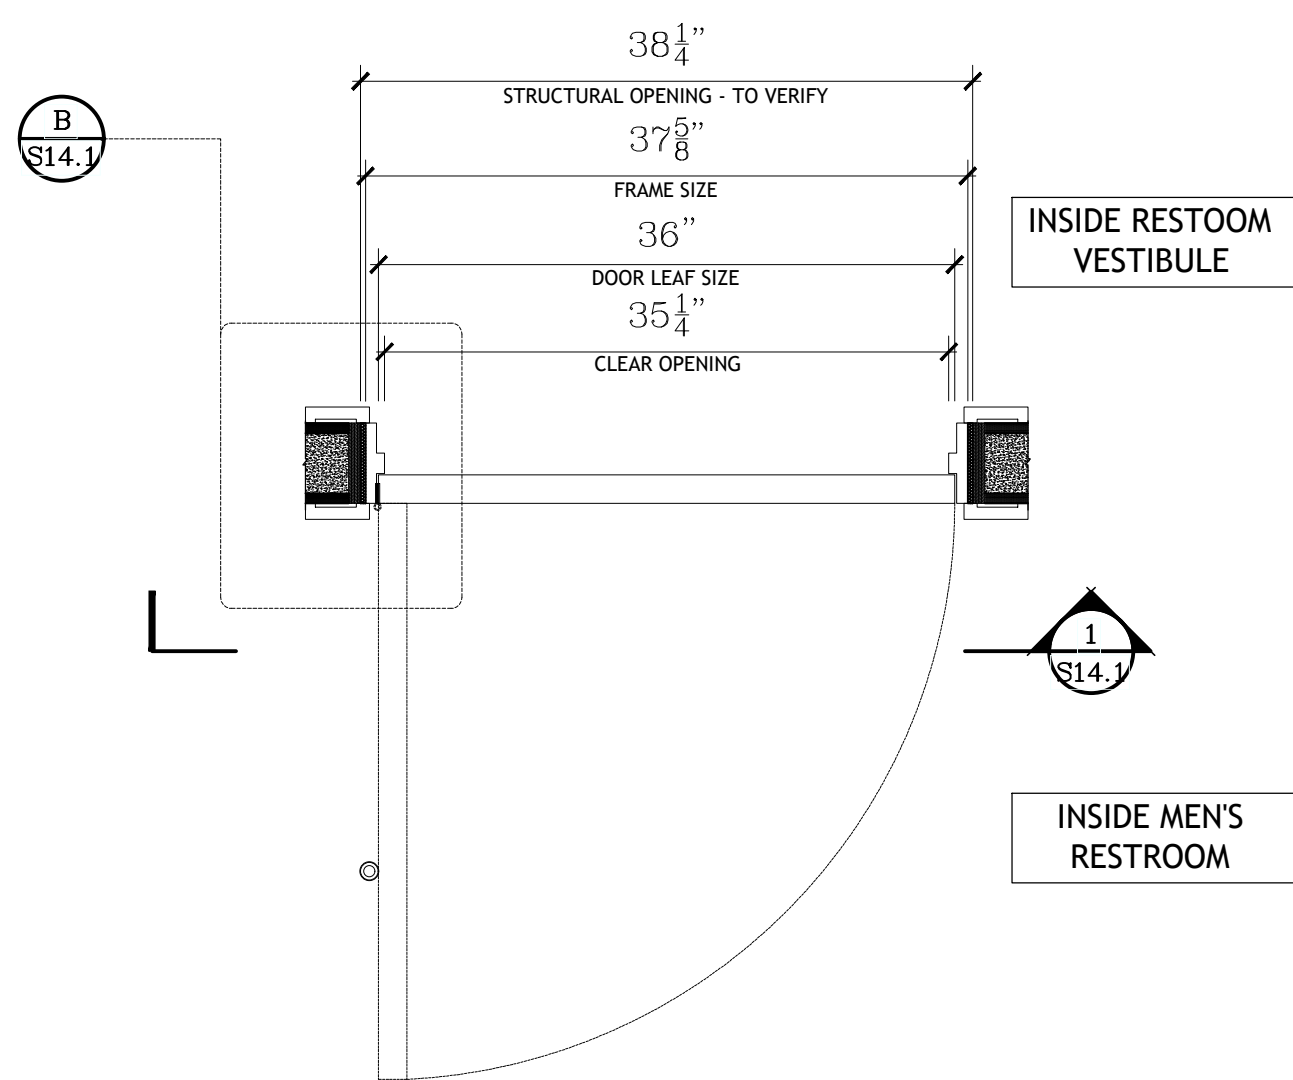




A PLAN
SCALE: 1"=1'-0"

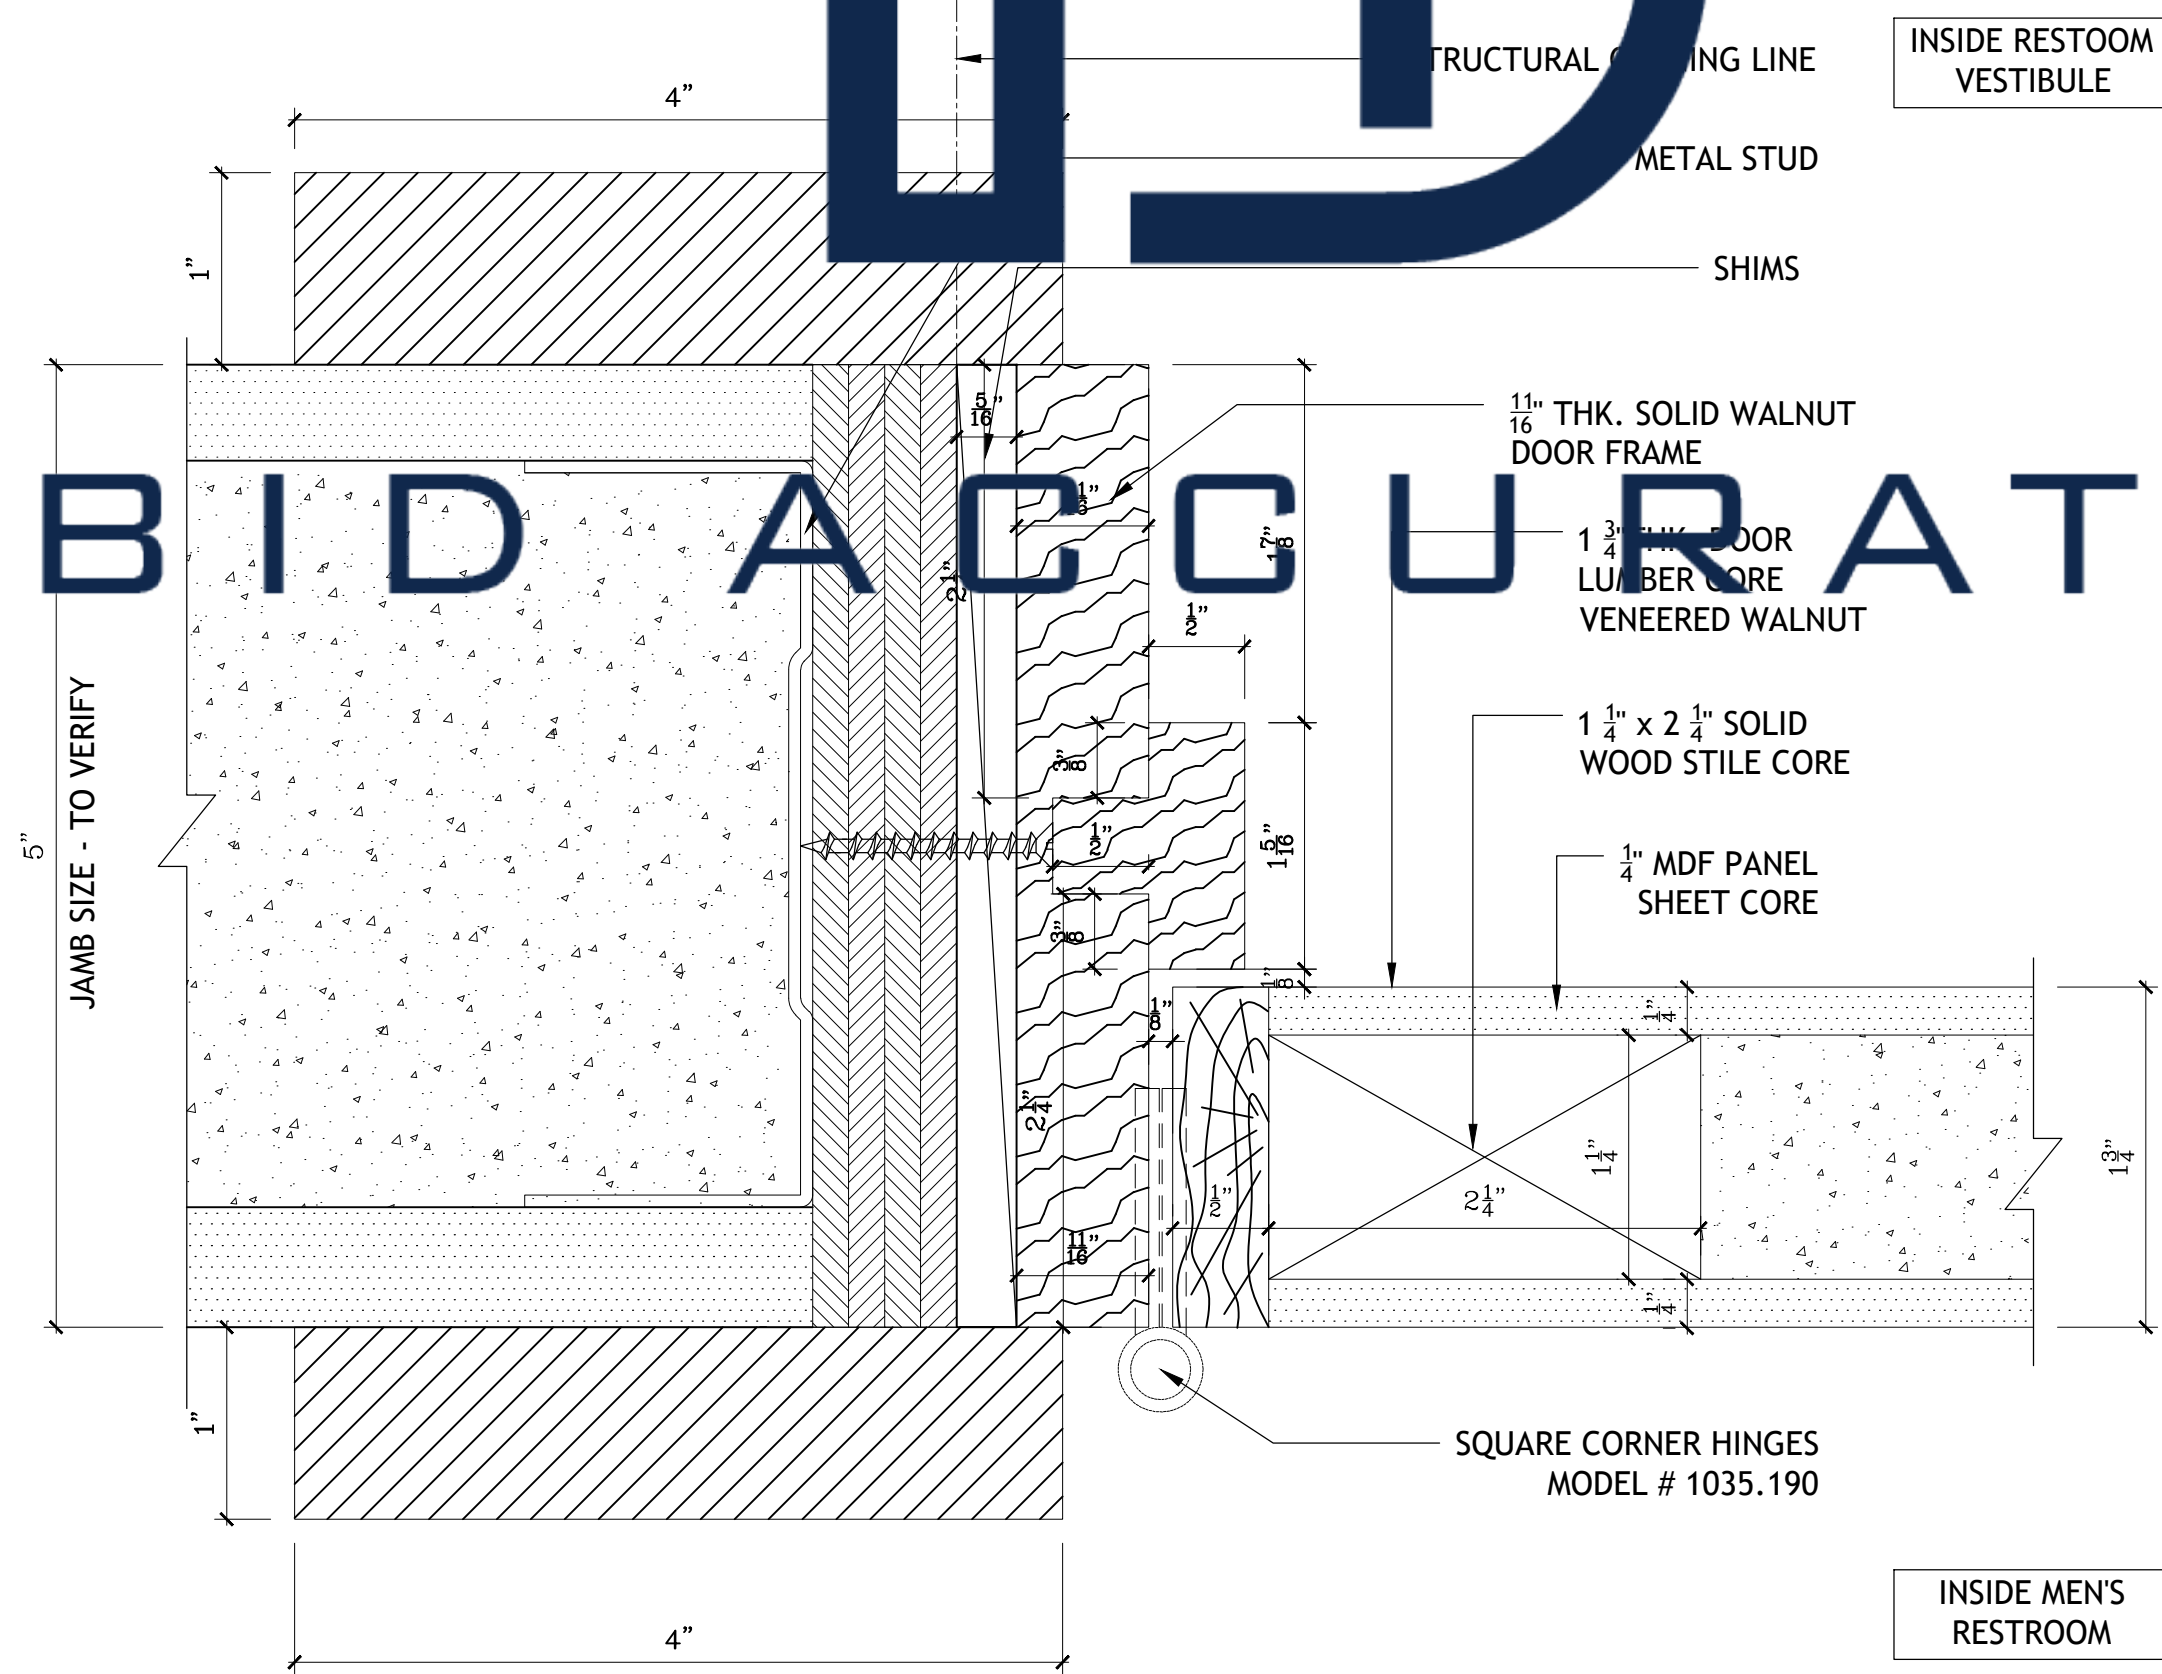


B SPOT DETAIL
SCALE: 1"=1"

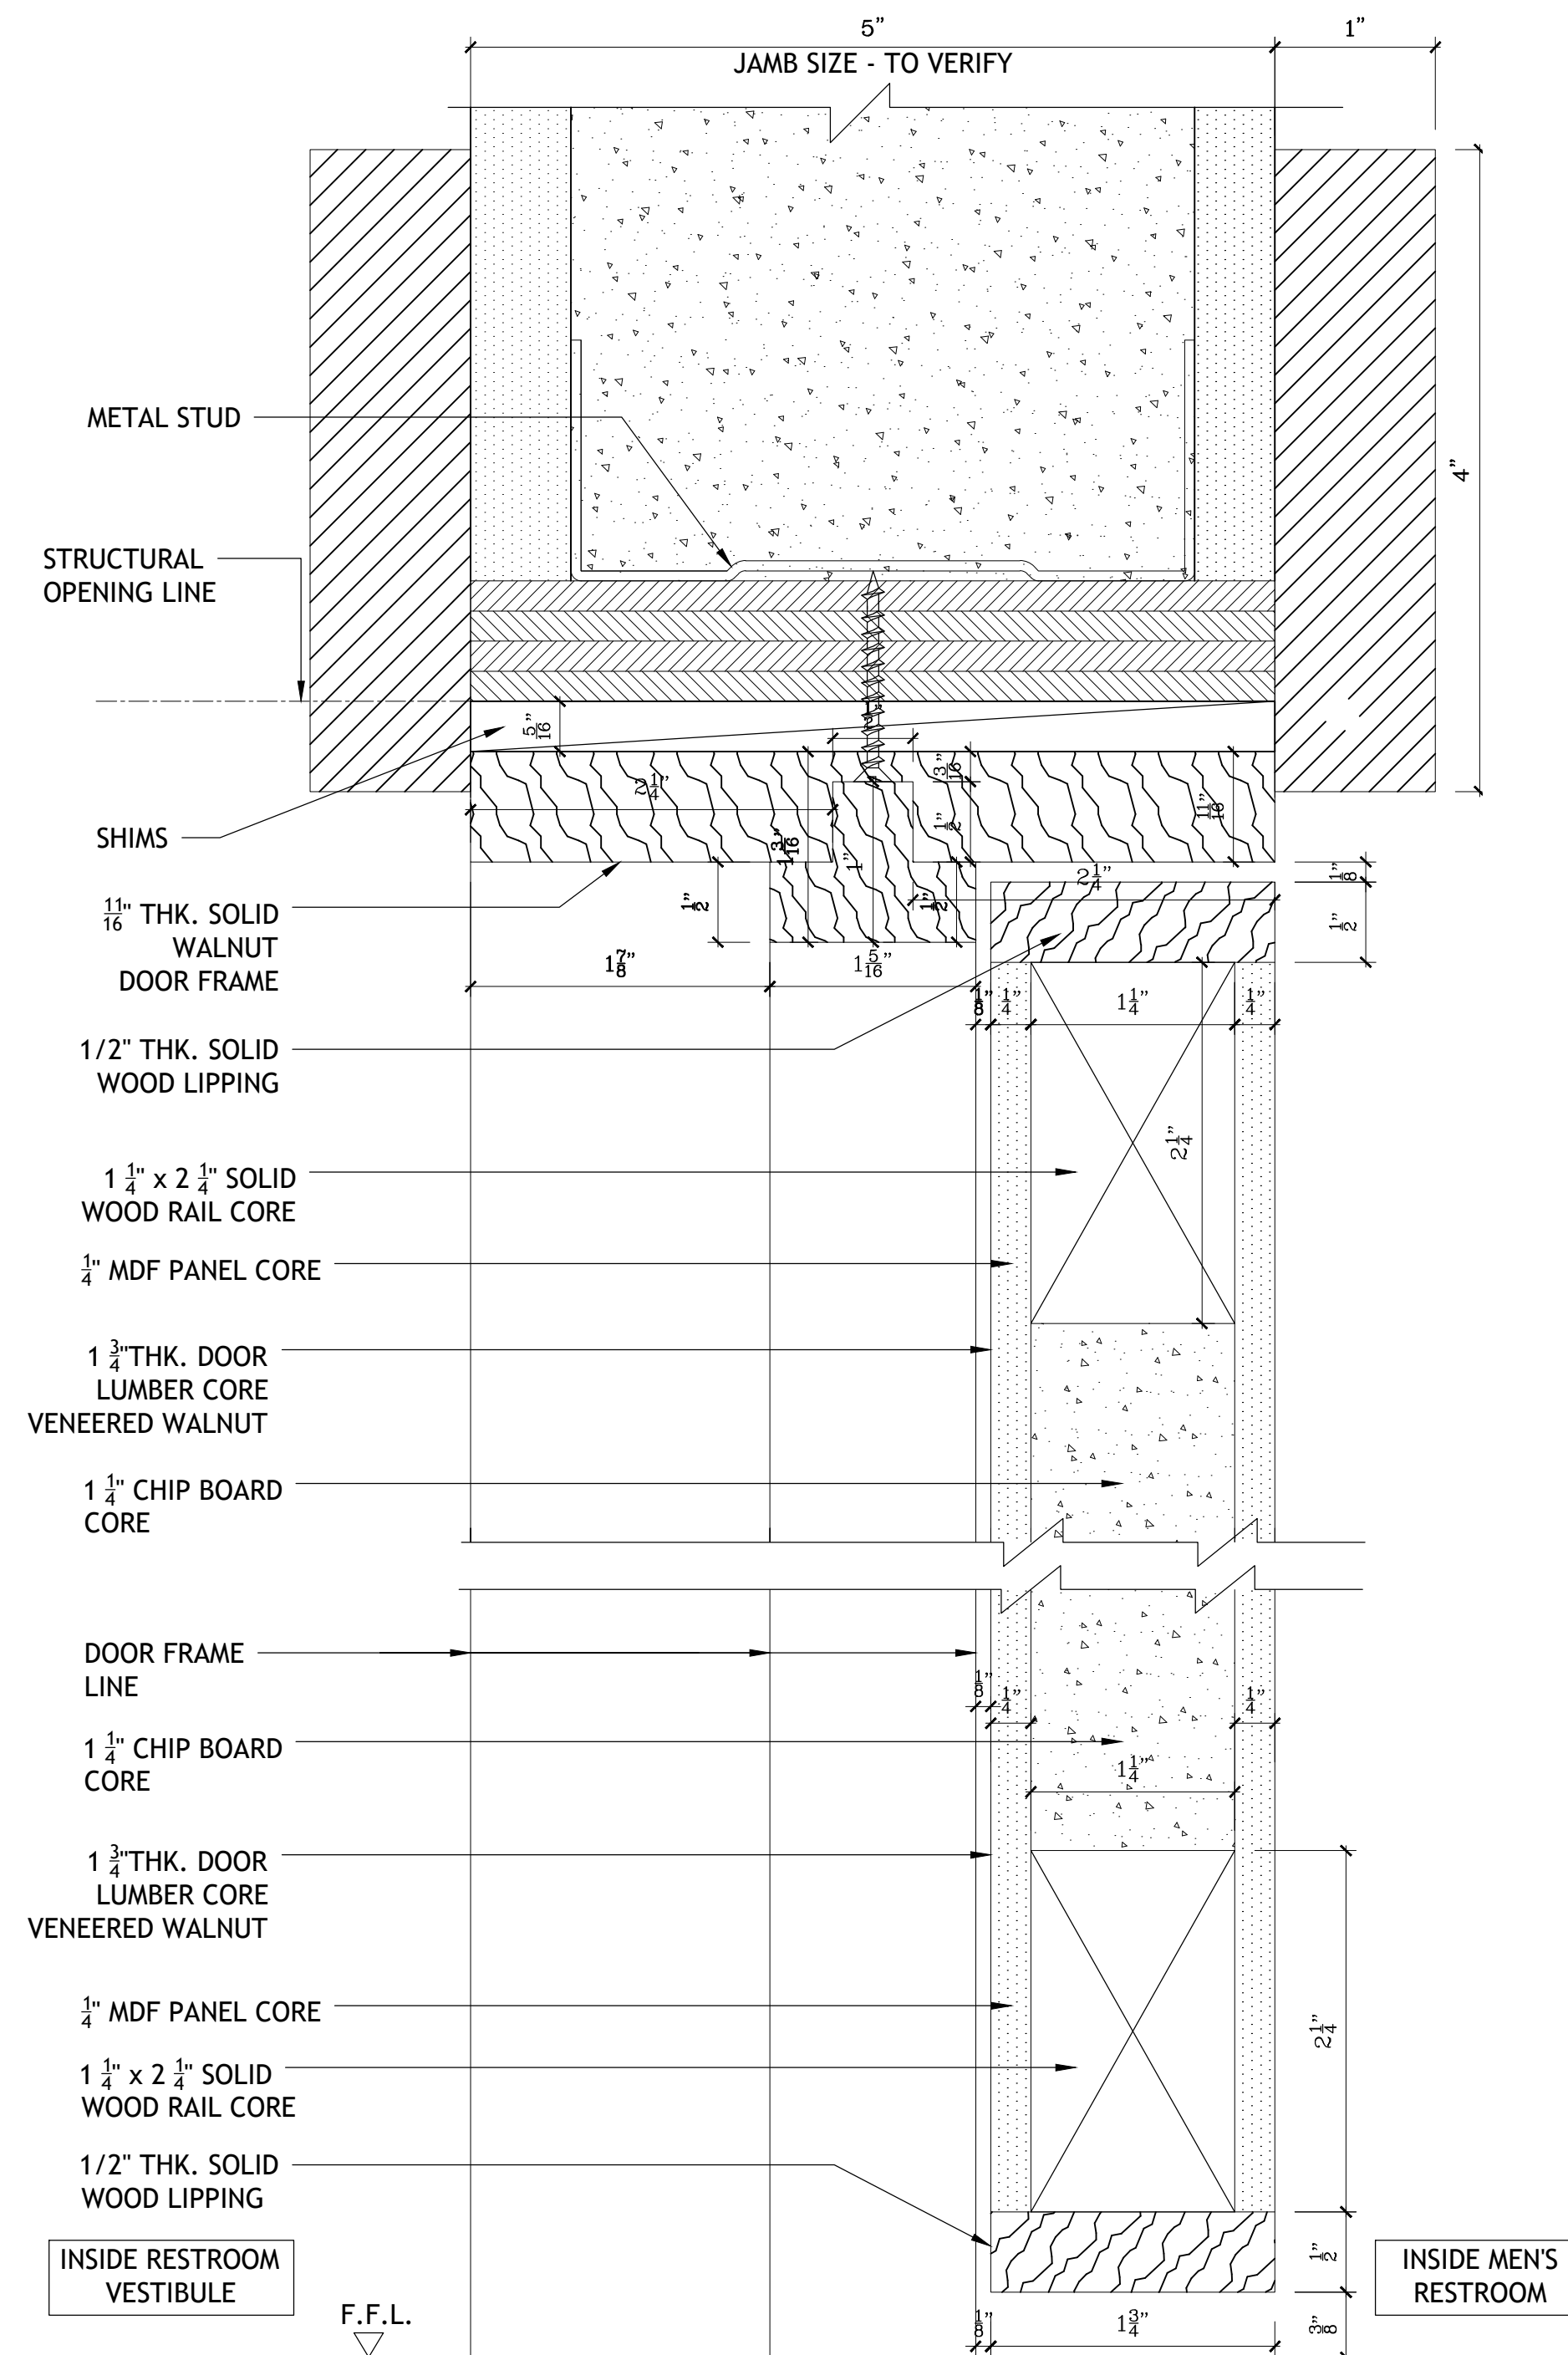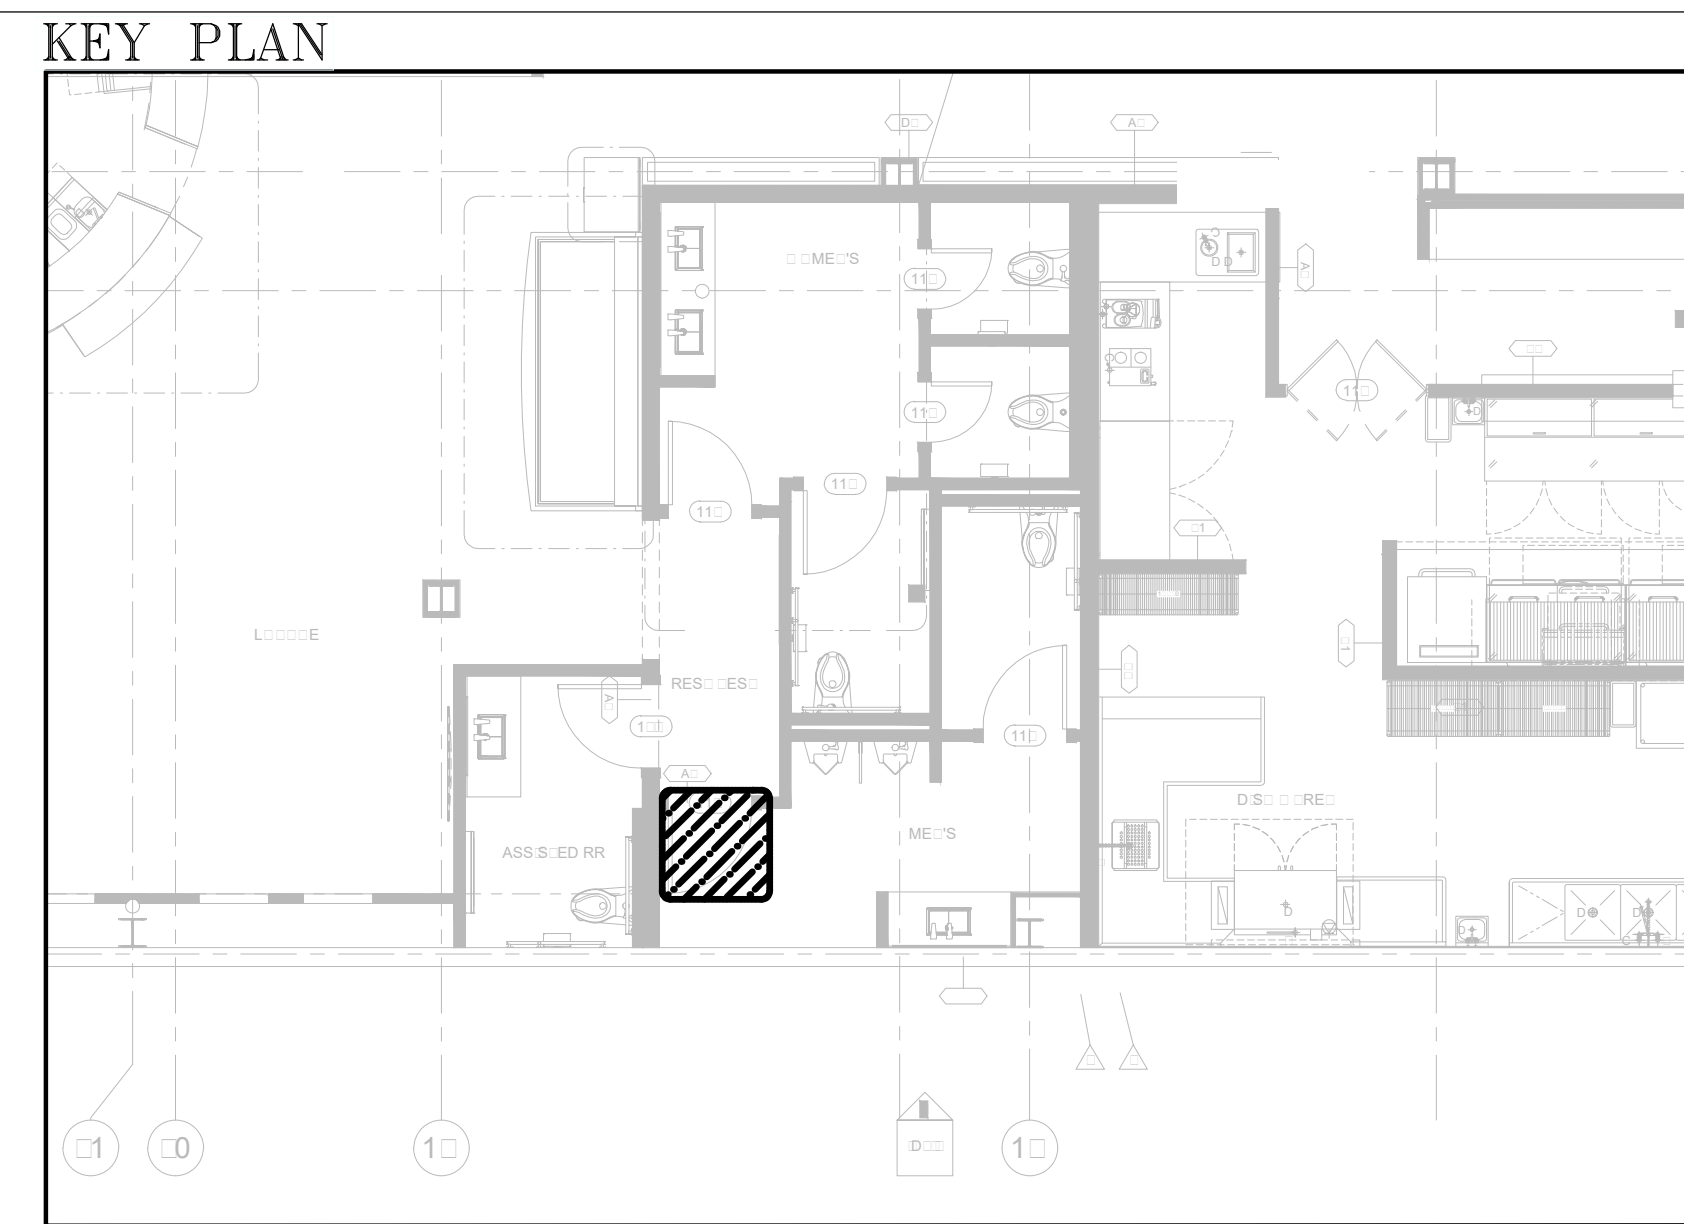


3 SECTION DETAIL
SCALE: 1"=1'-0"

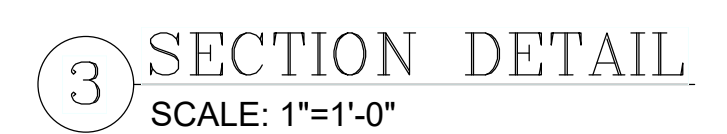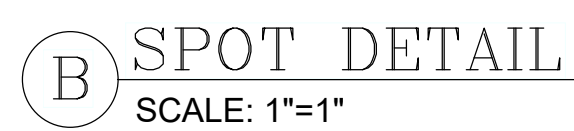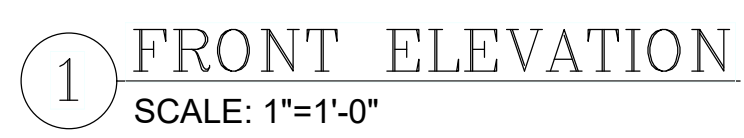


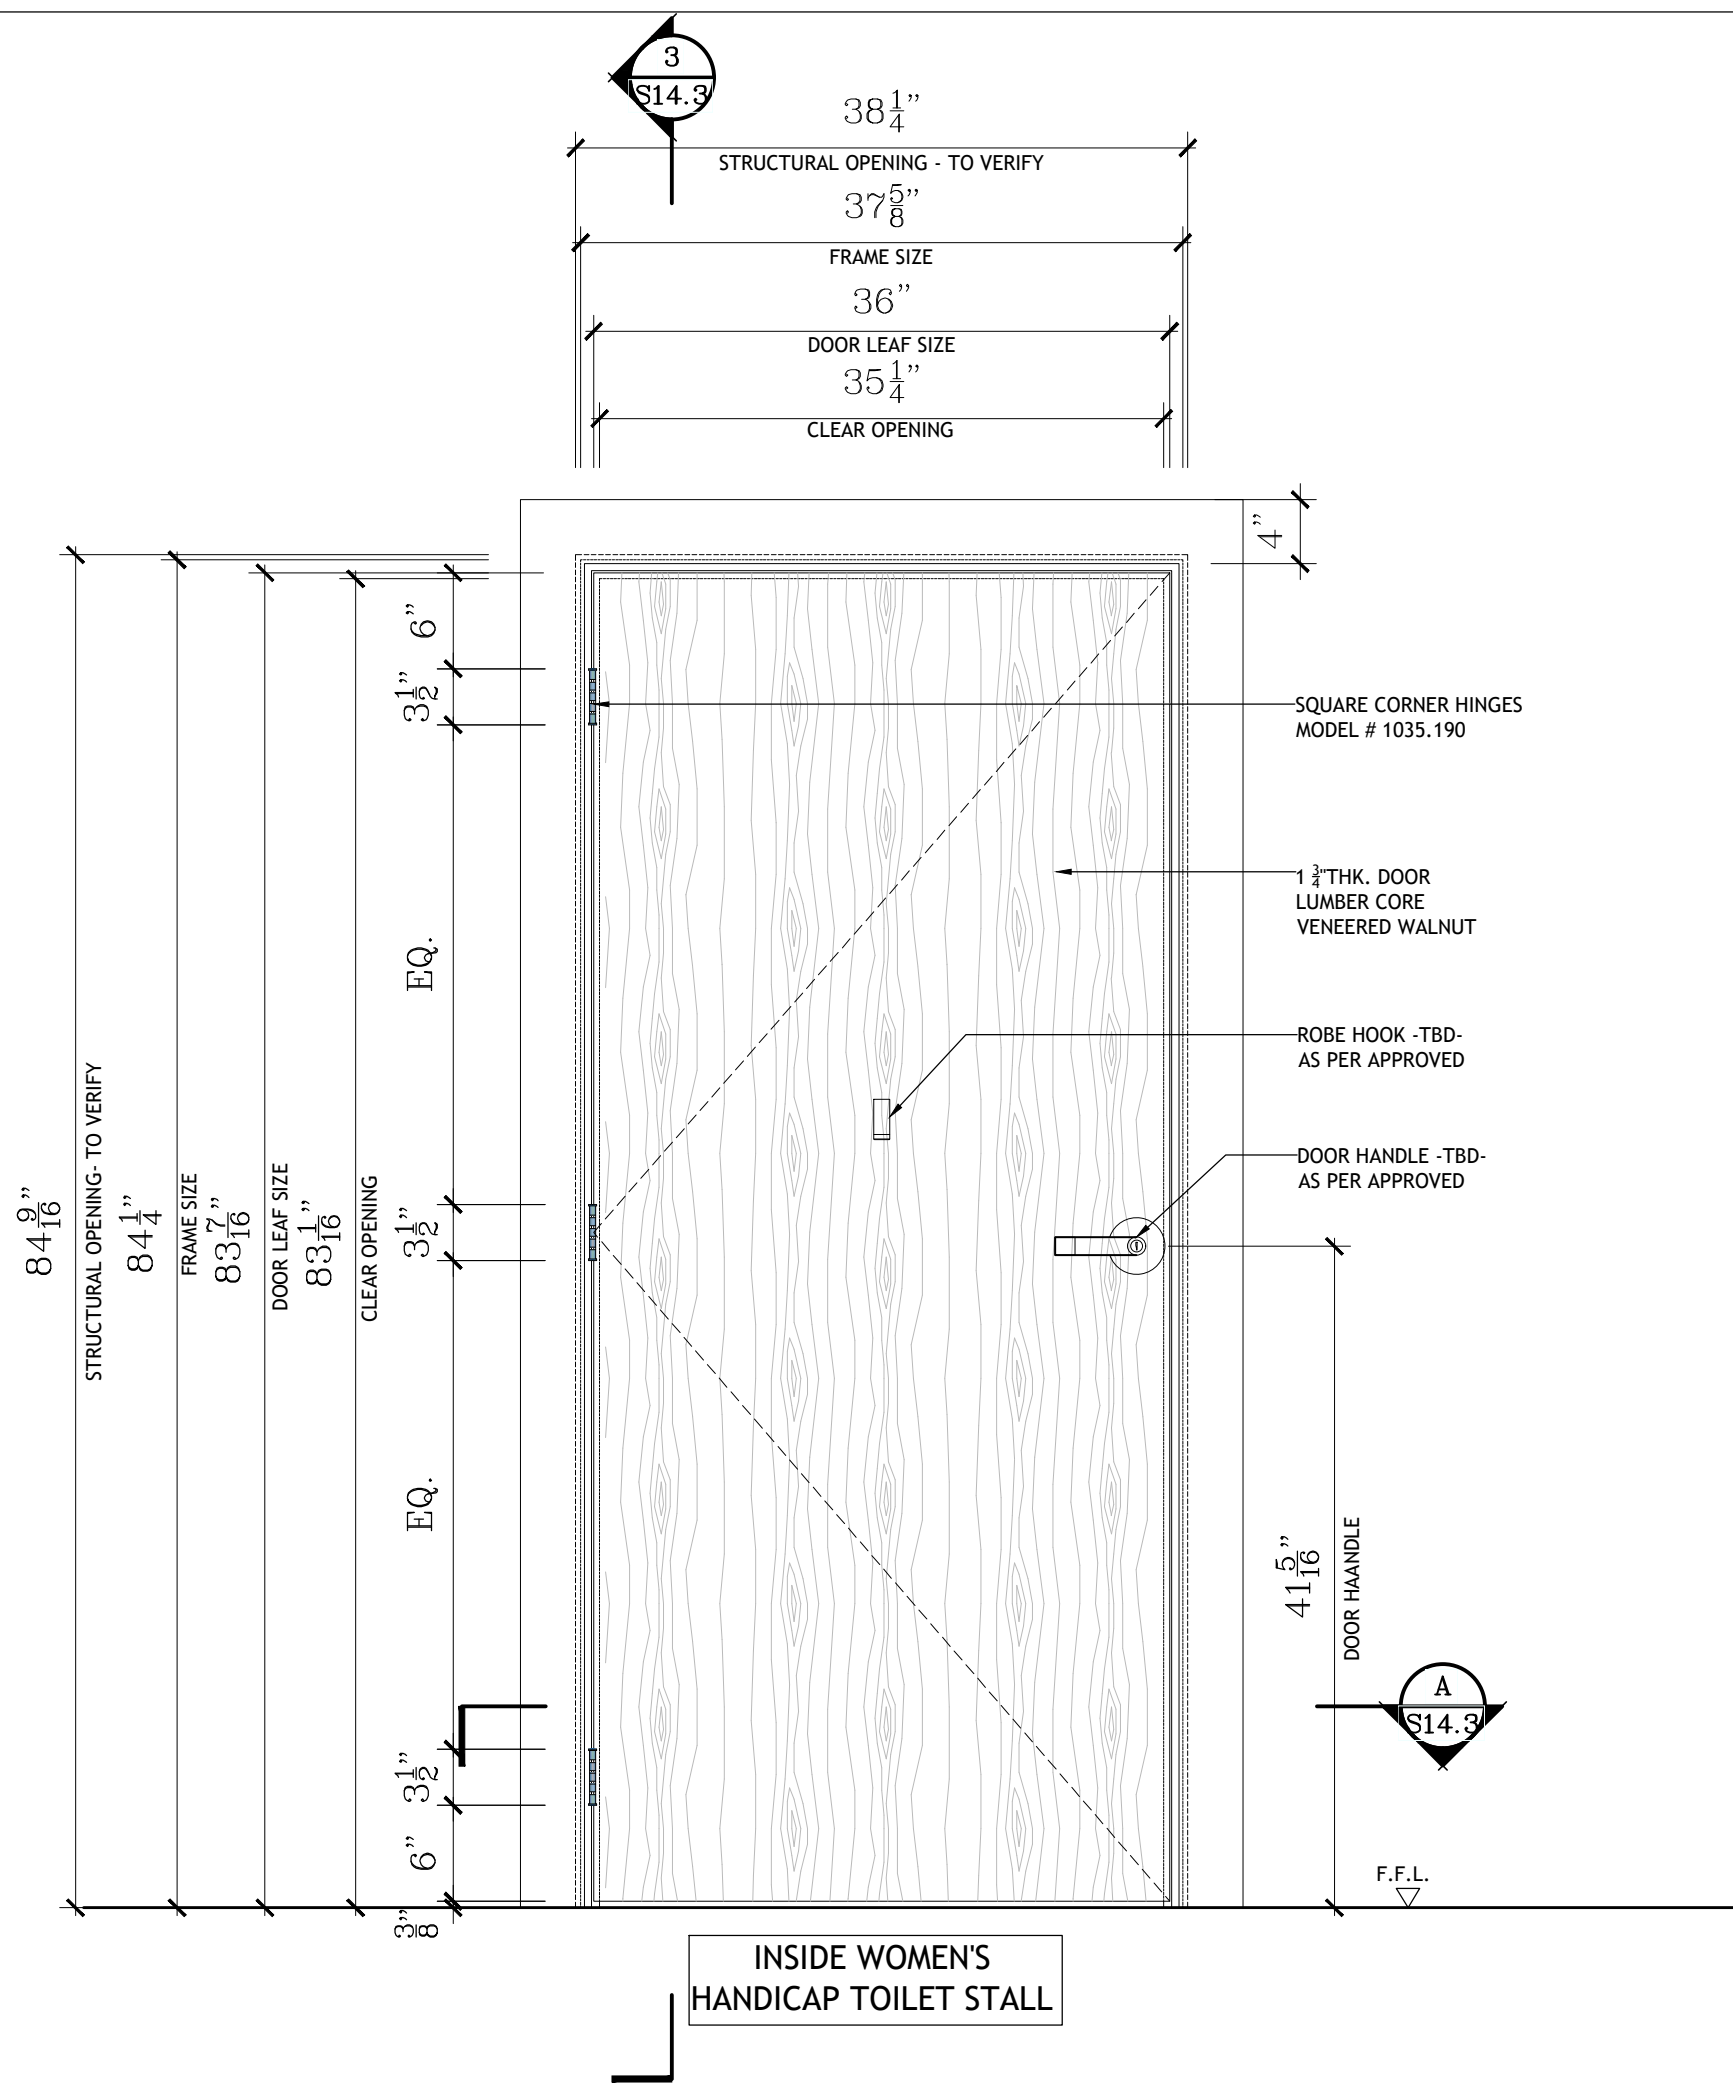

1 FRONT ELEVATION
SCALE: 1"=1'-0"


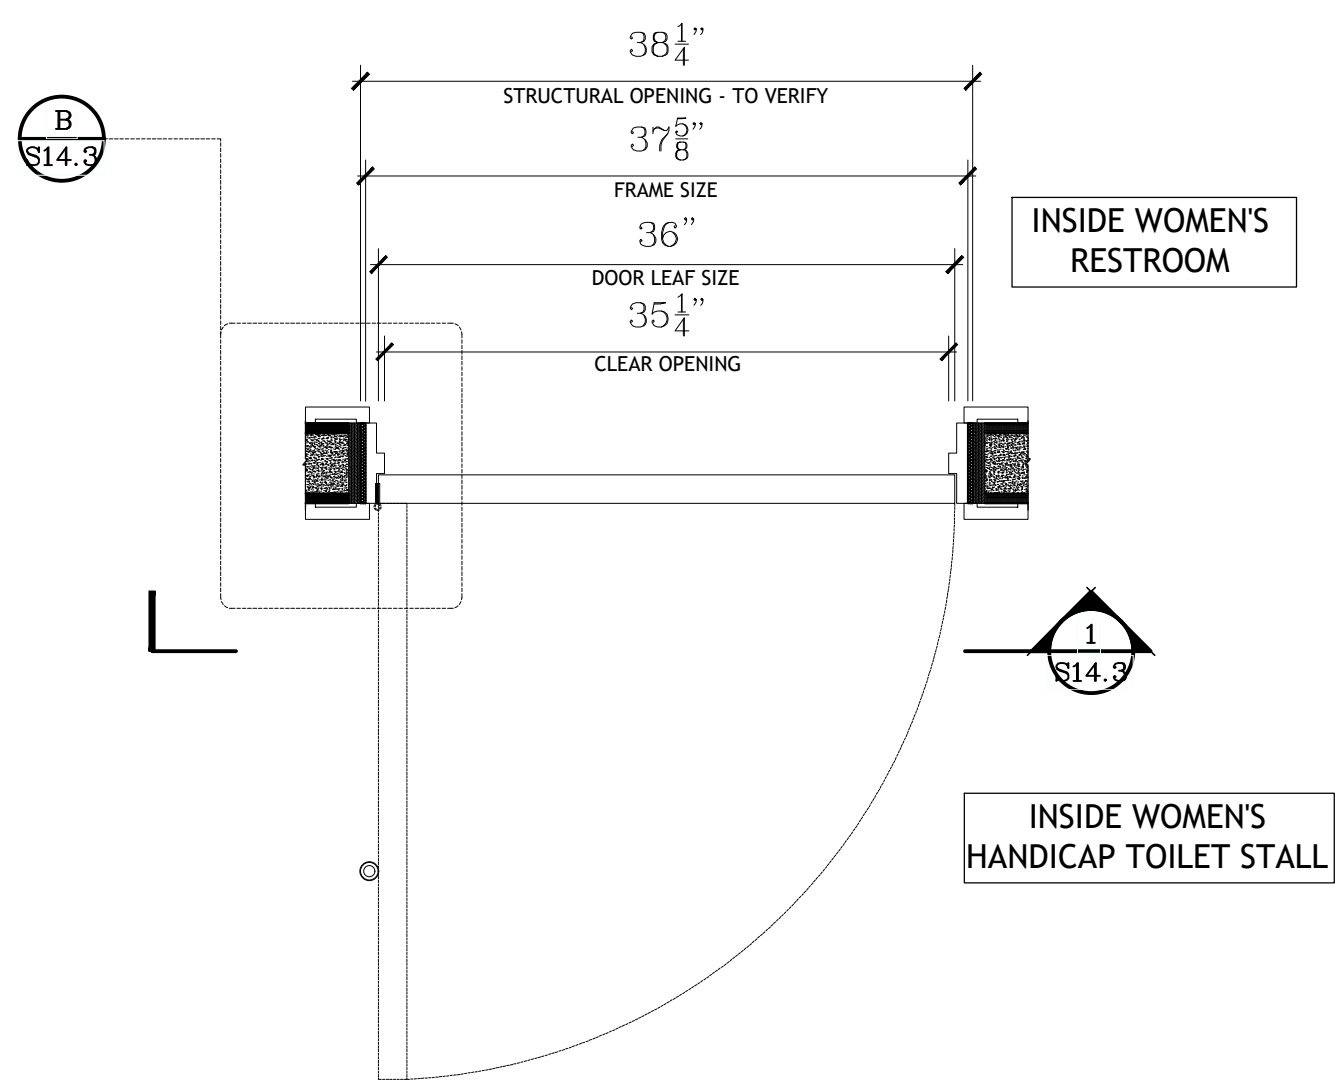


A PLAN
SCALE: 1"=1'-0"

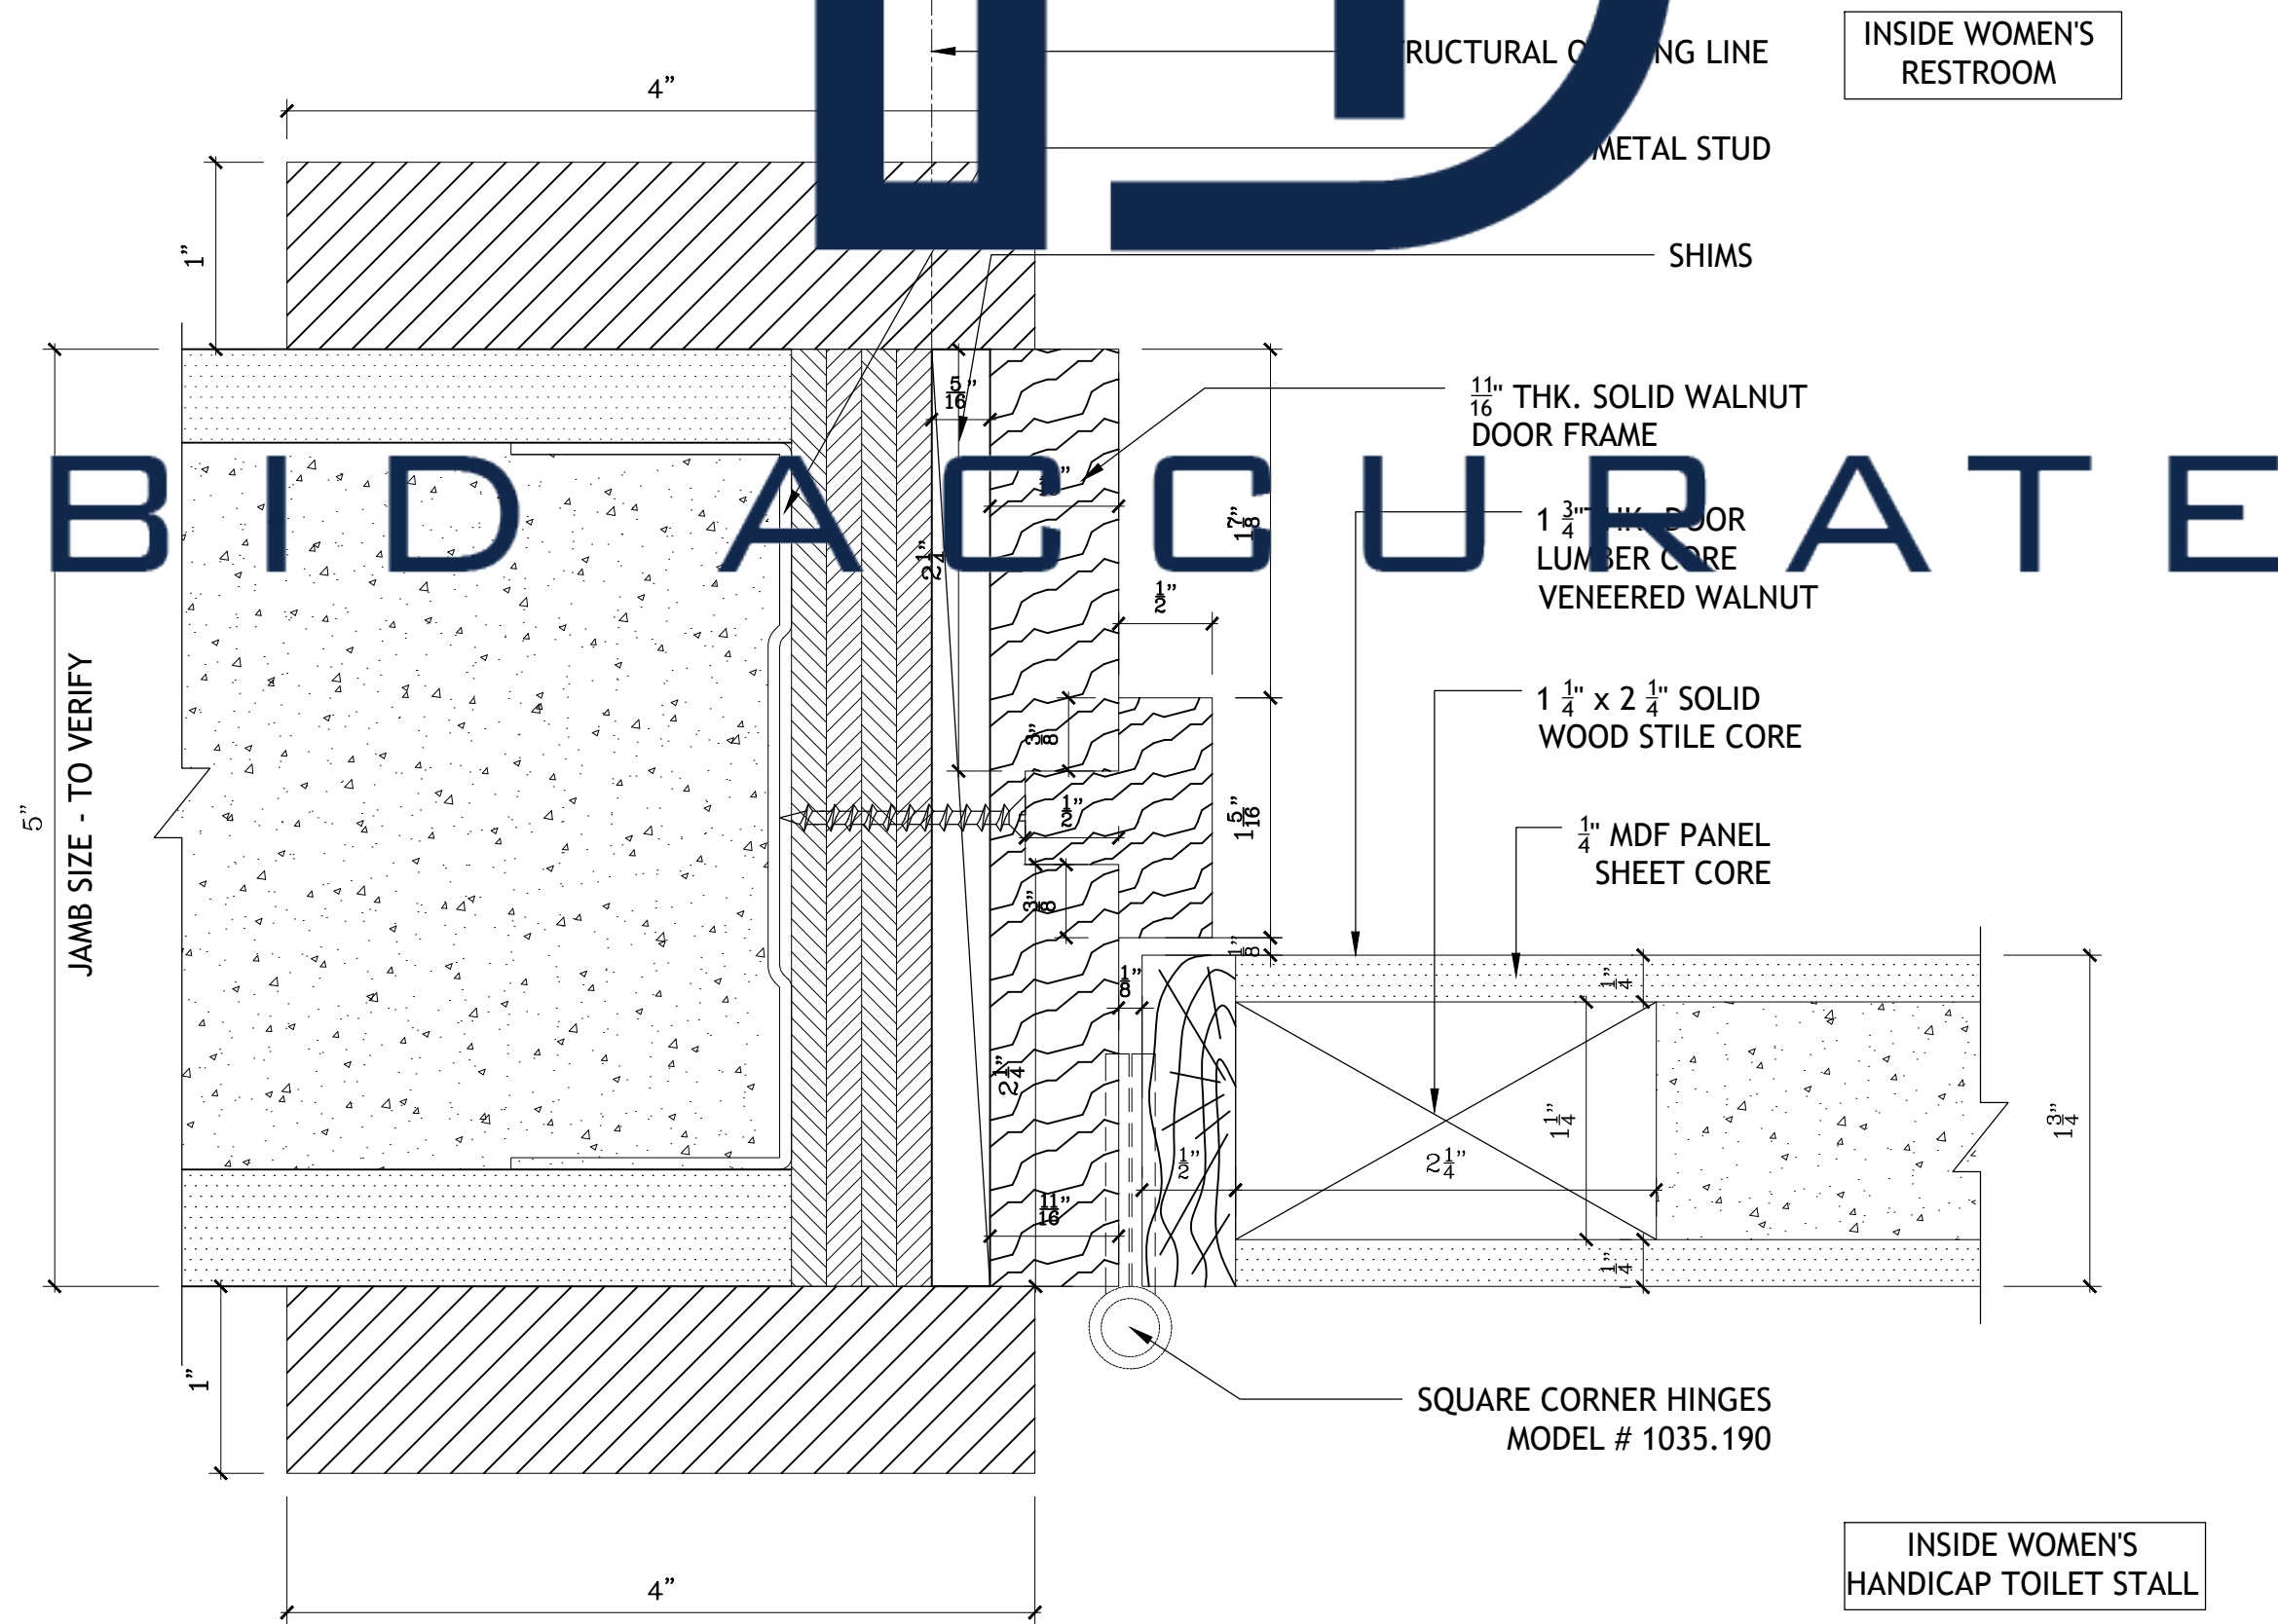

B SPOT DETAIL
SCALE: 1"=1"

KEY PLAN

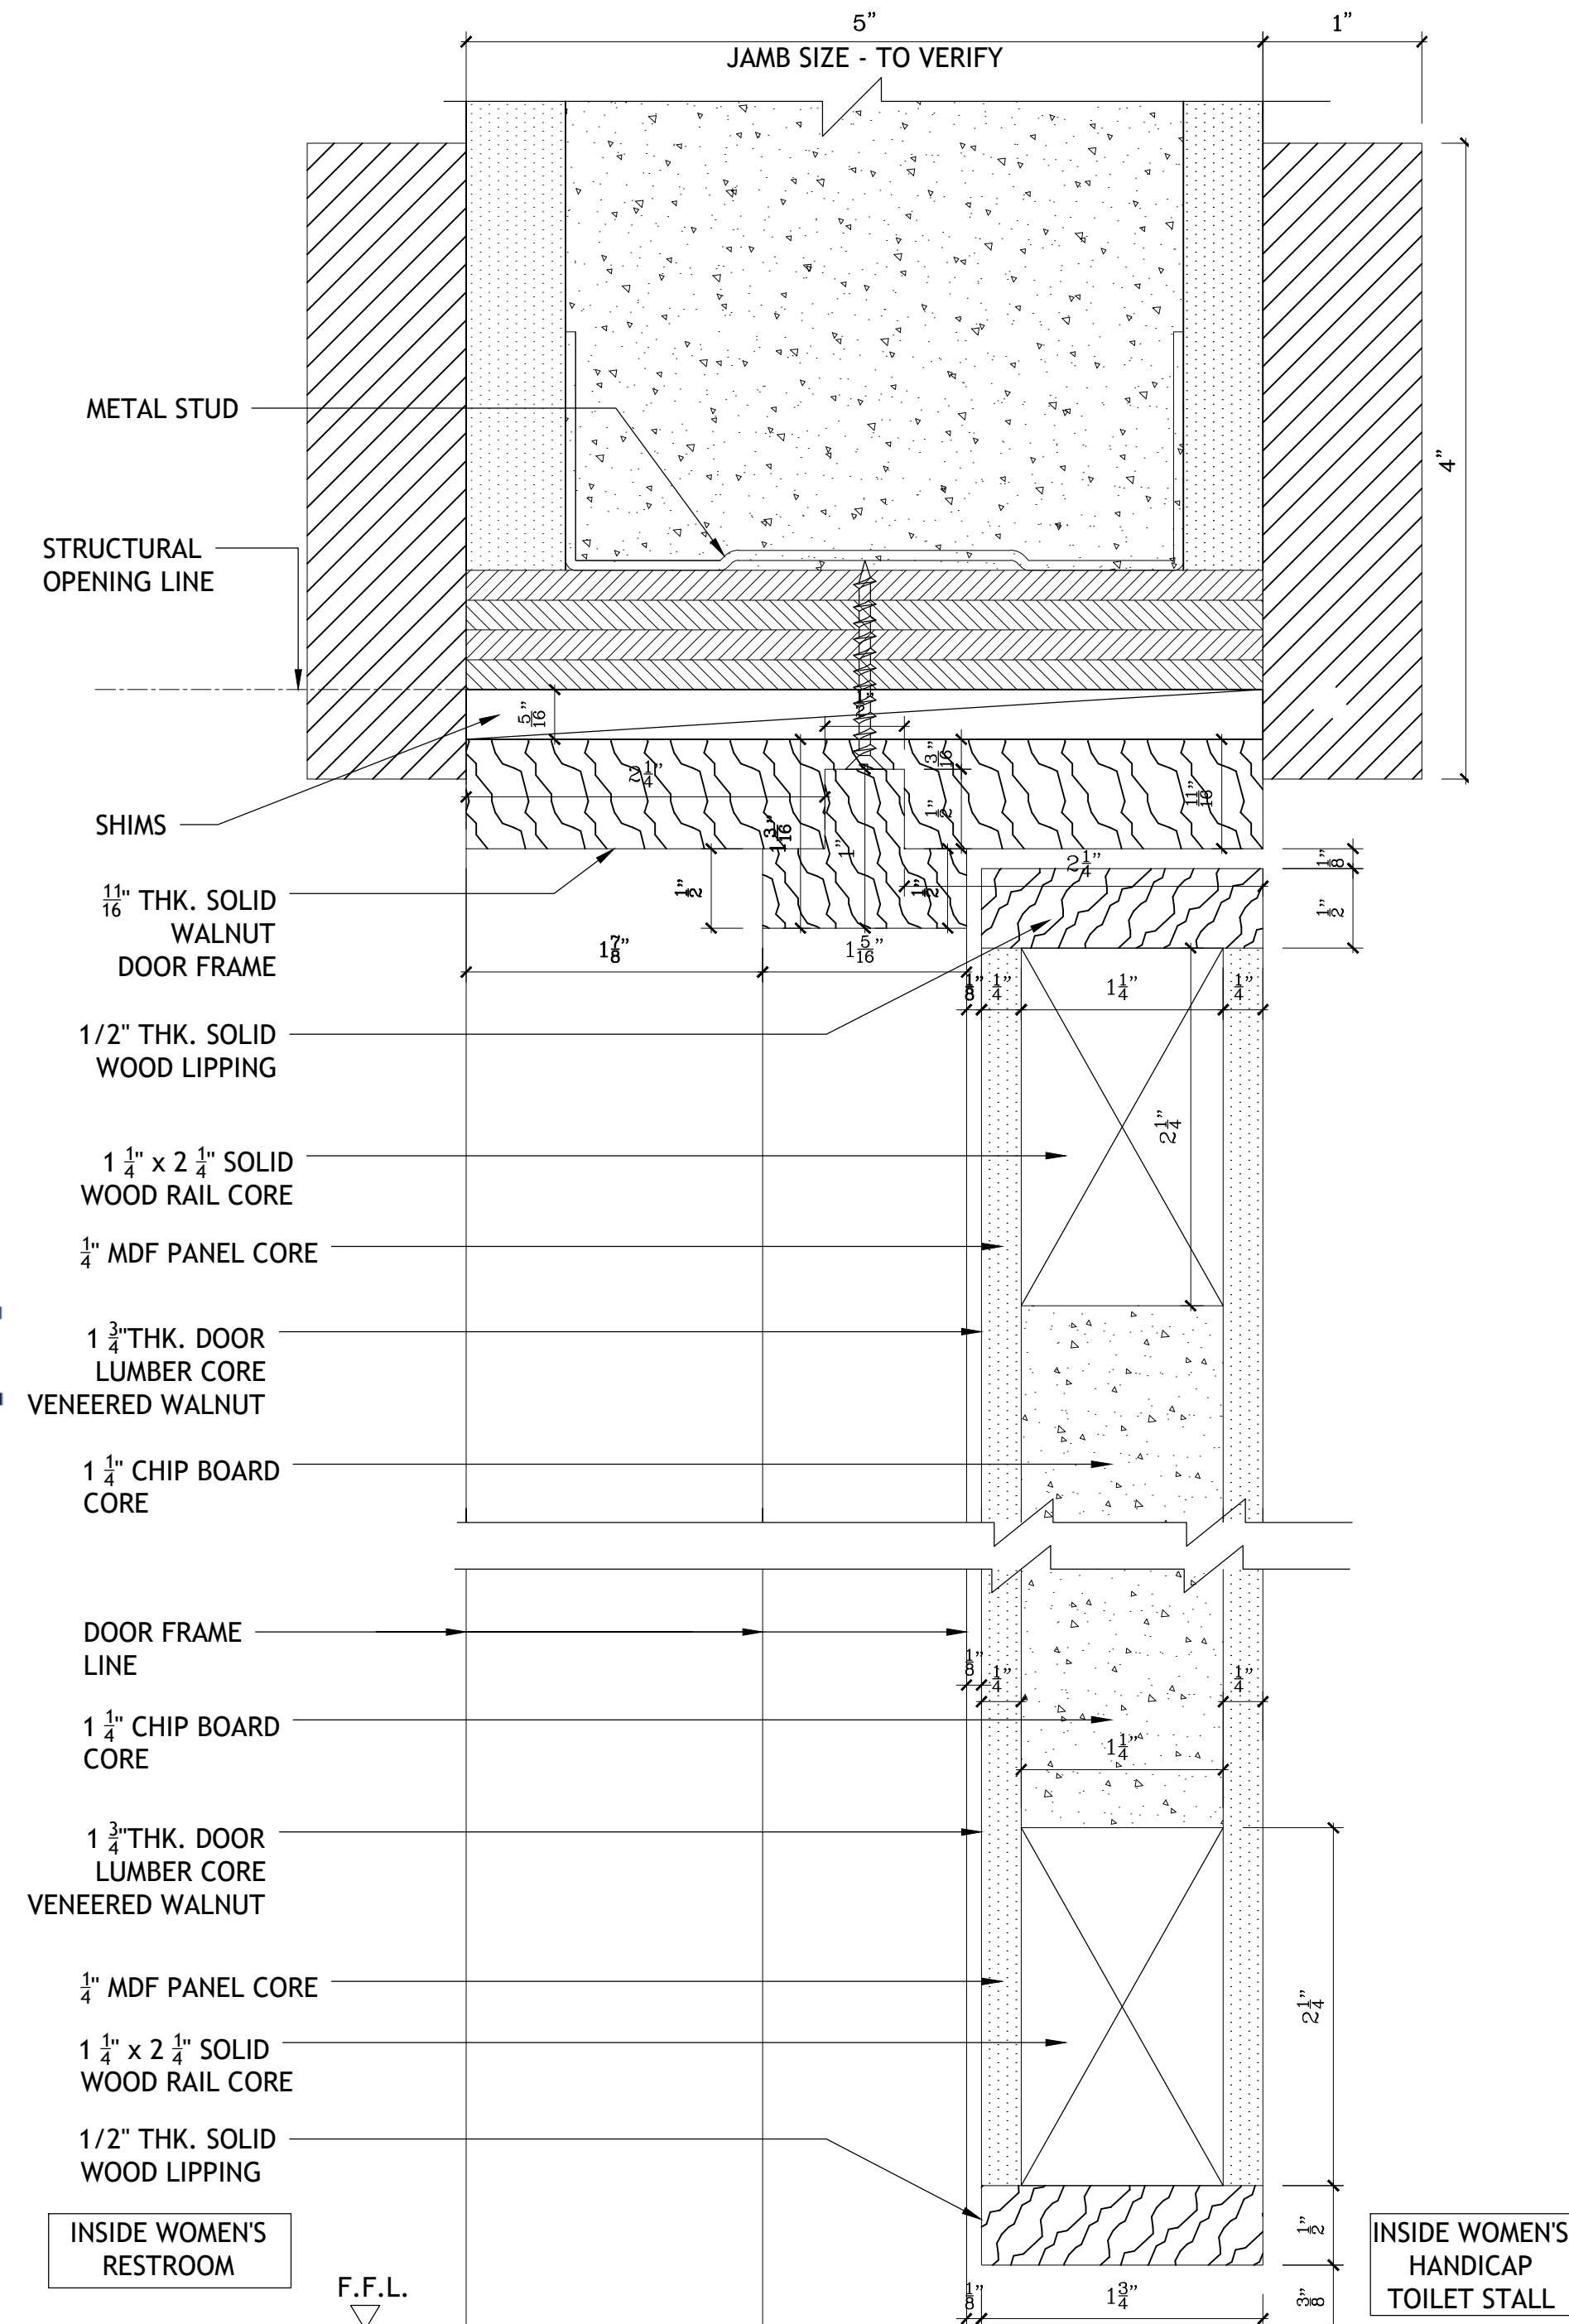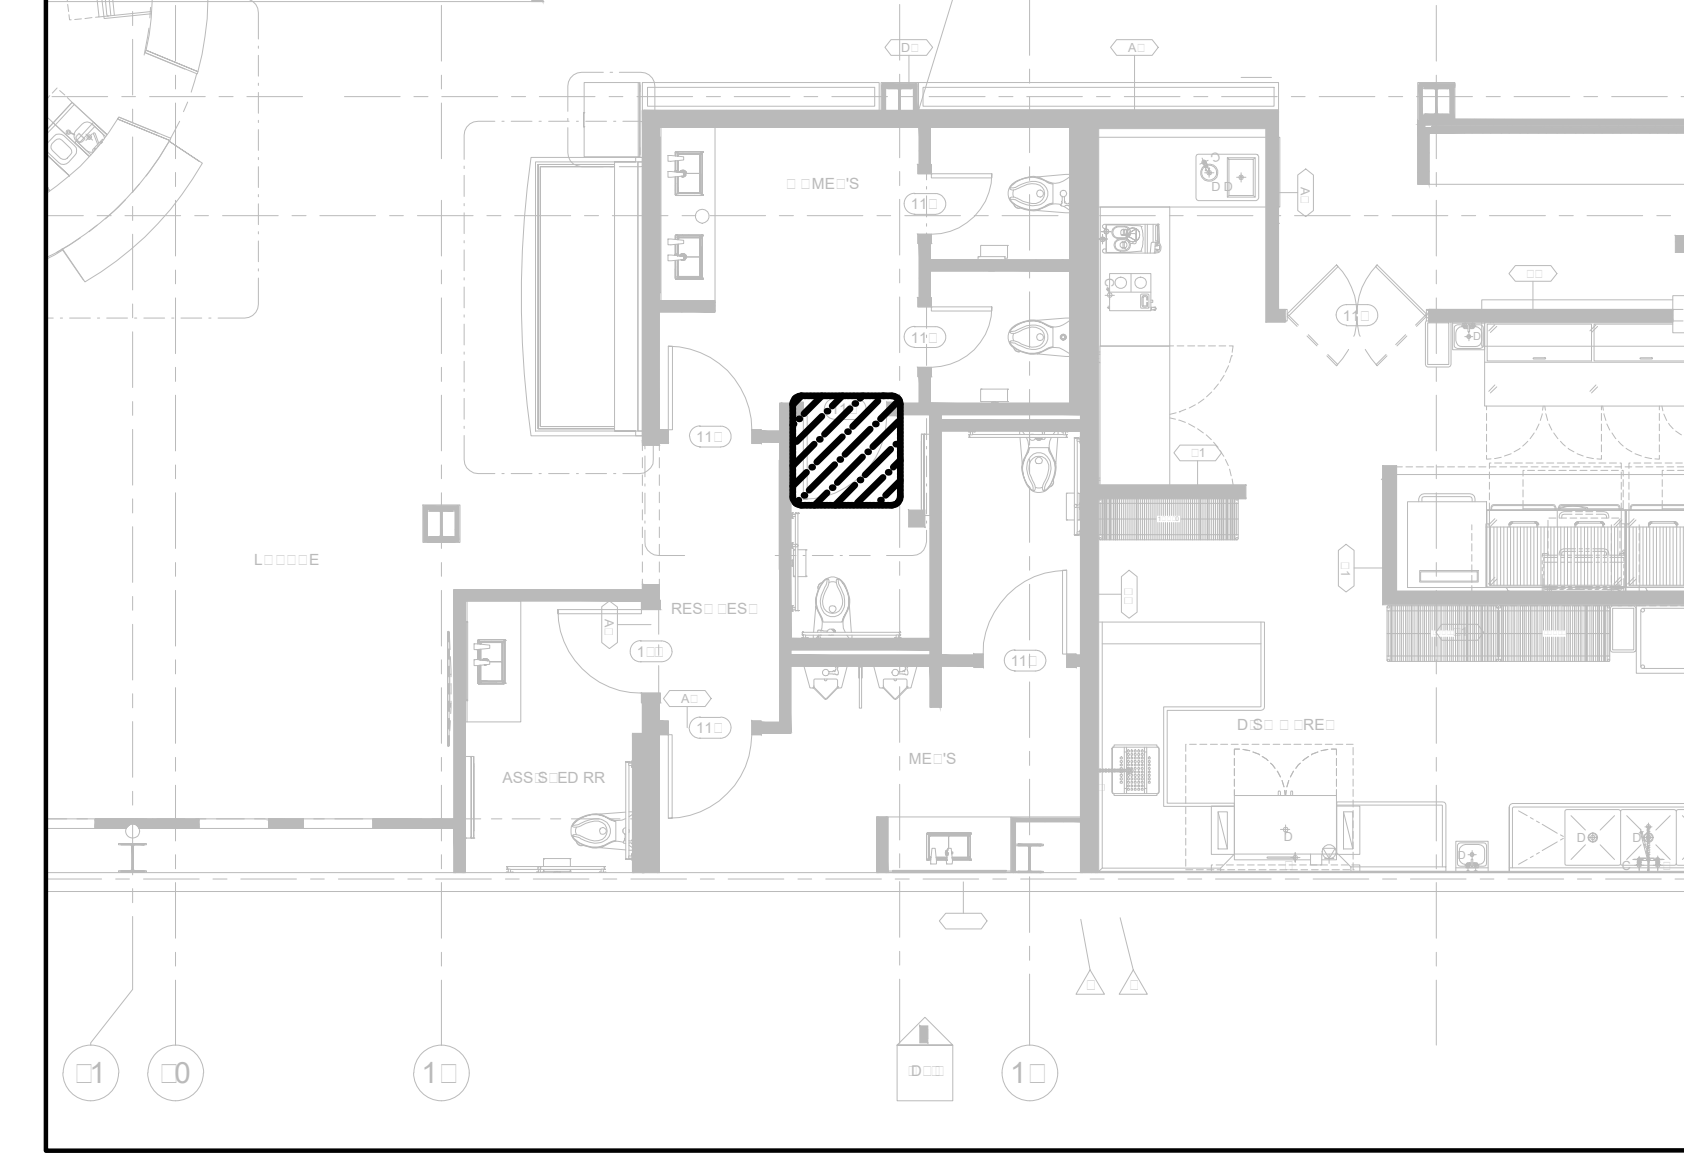

3 SECTION DETAIL
SCALE: 1"=1'-0"



1 FRONT
SCALE: 1"=1'-0"



A PLAN
SCALE: 1"=1'-0"




(B) SPOT
SCALE: 1"=1"




3 SECTION
SCALE: 1"=1'-0"




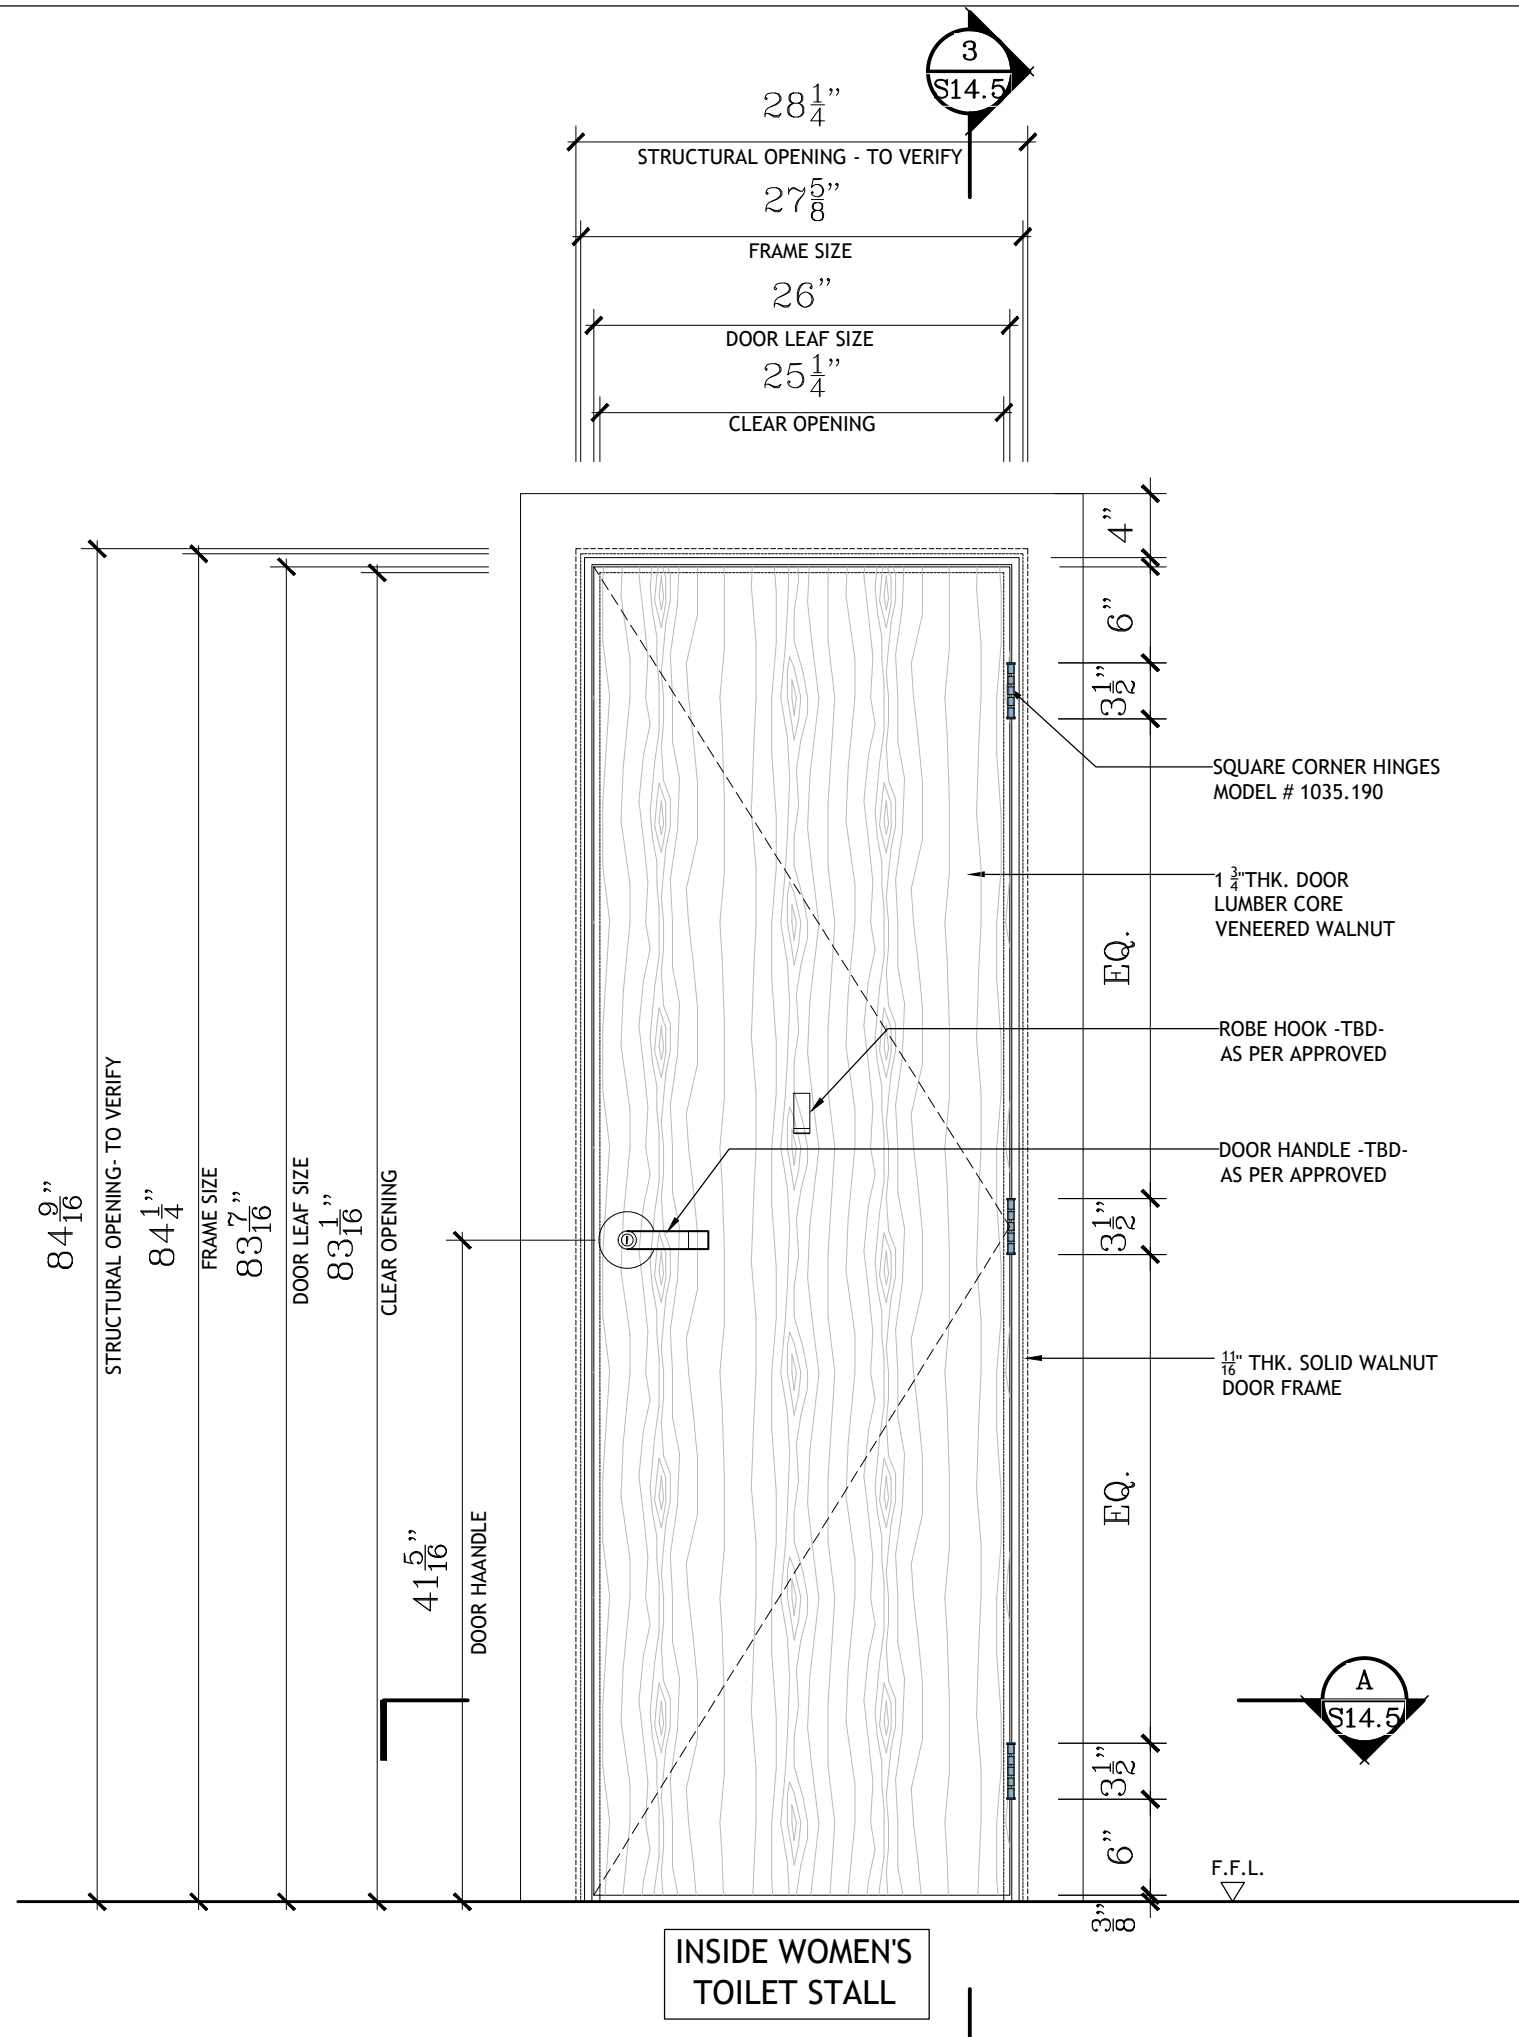

1 FRONT ELEVATION
SCALE: 1"=1'-0"


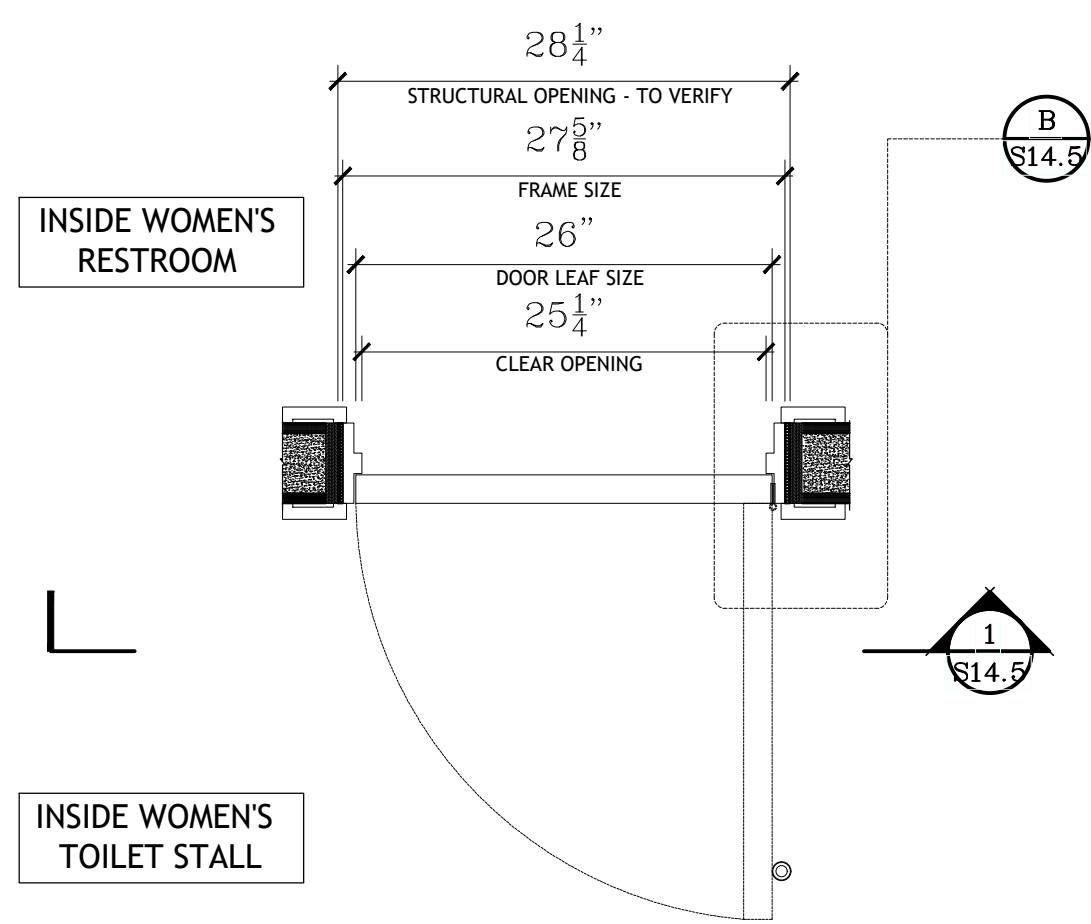


A PLAN
SCALE: 1"=1'-0"

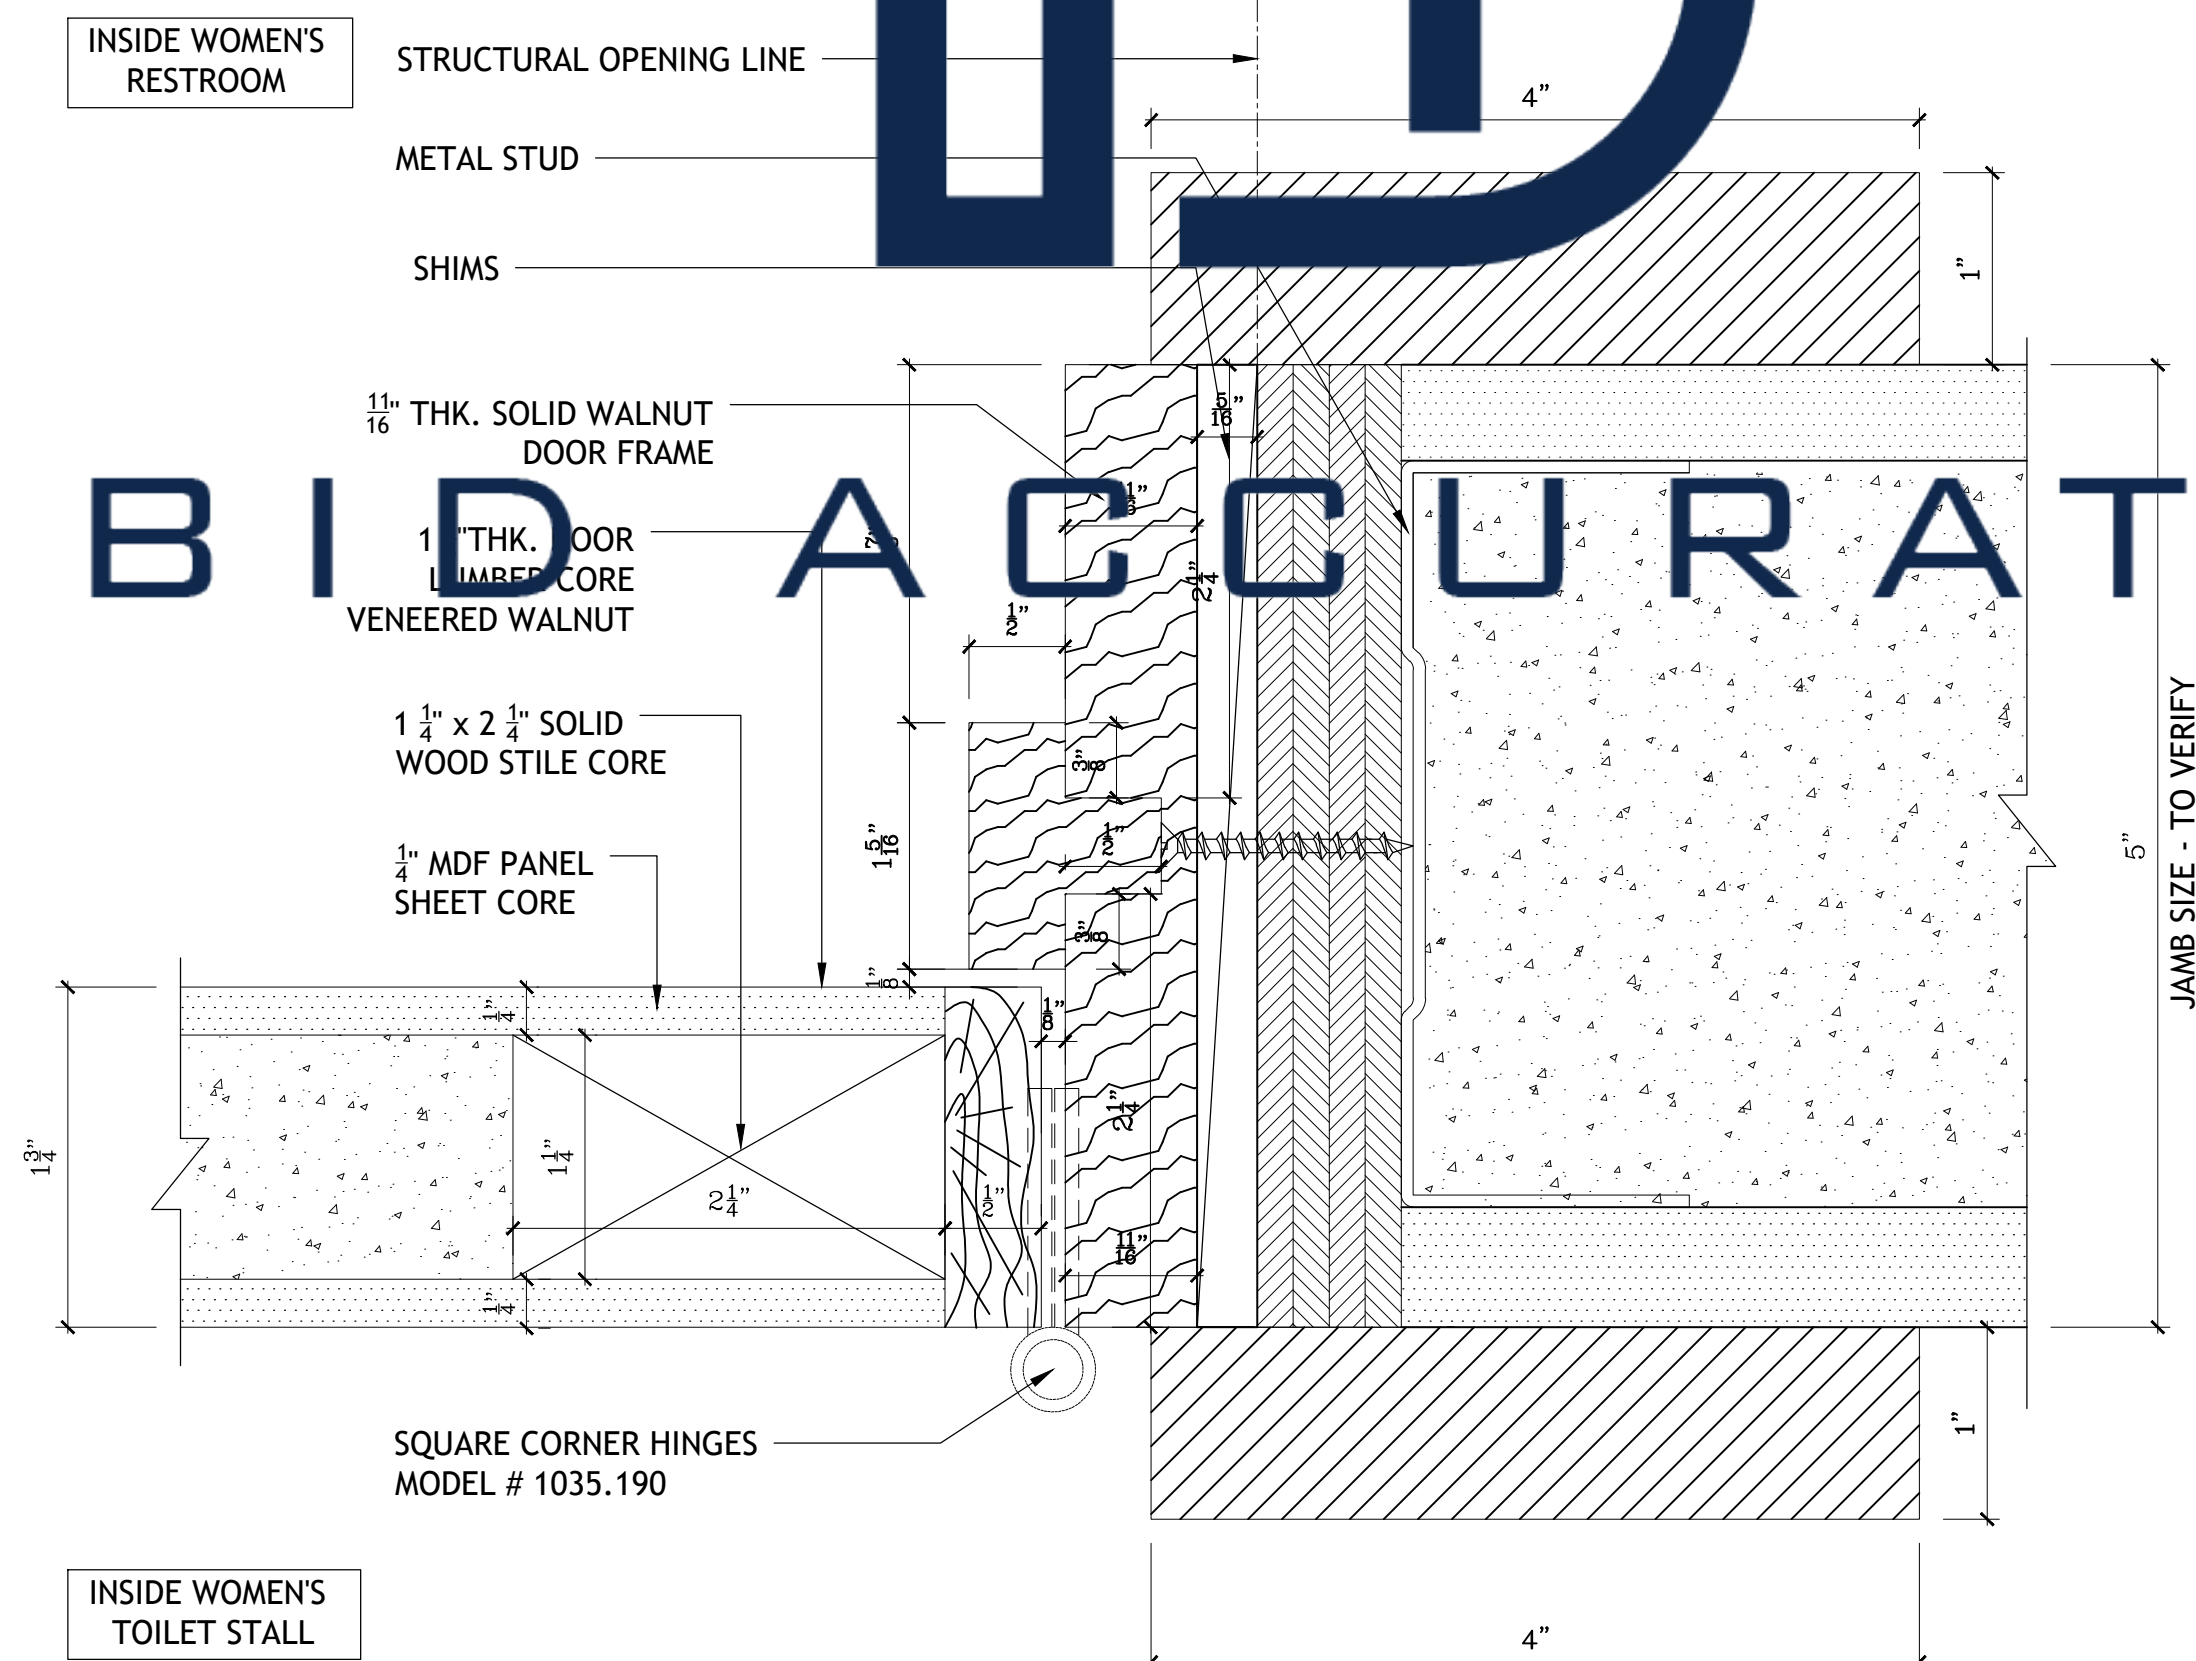


B SPOT DETAIL
SCALE: 1"=1"


KEY PLAN

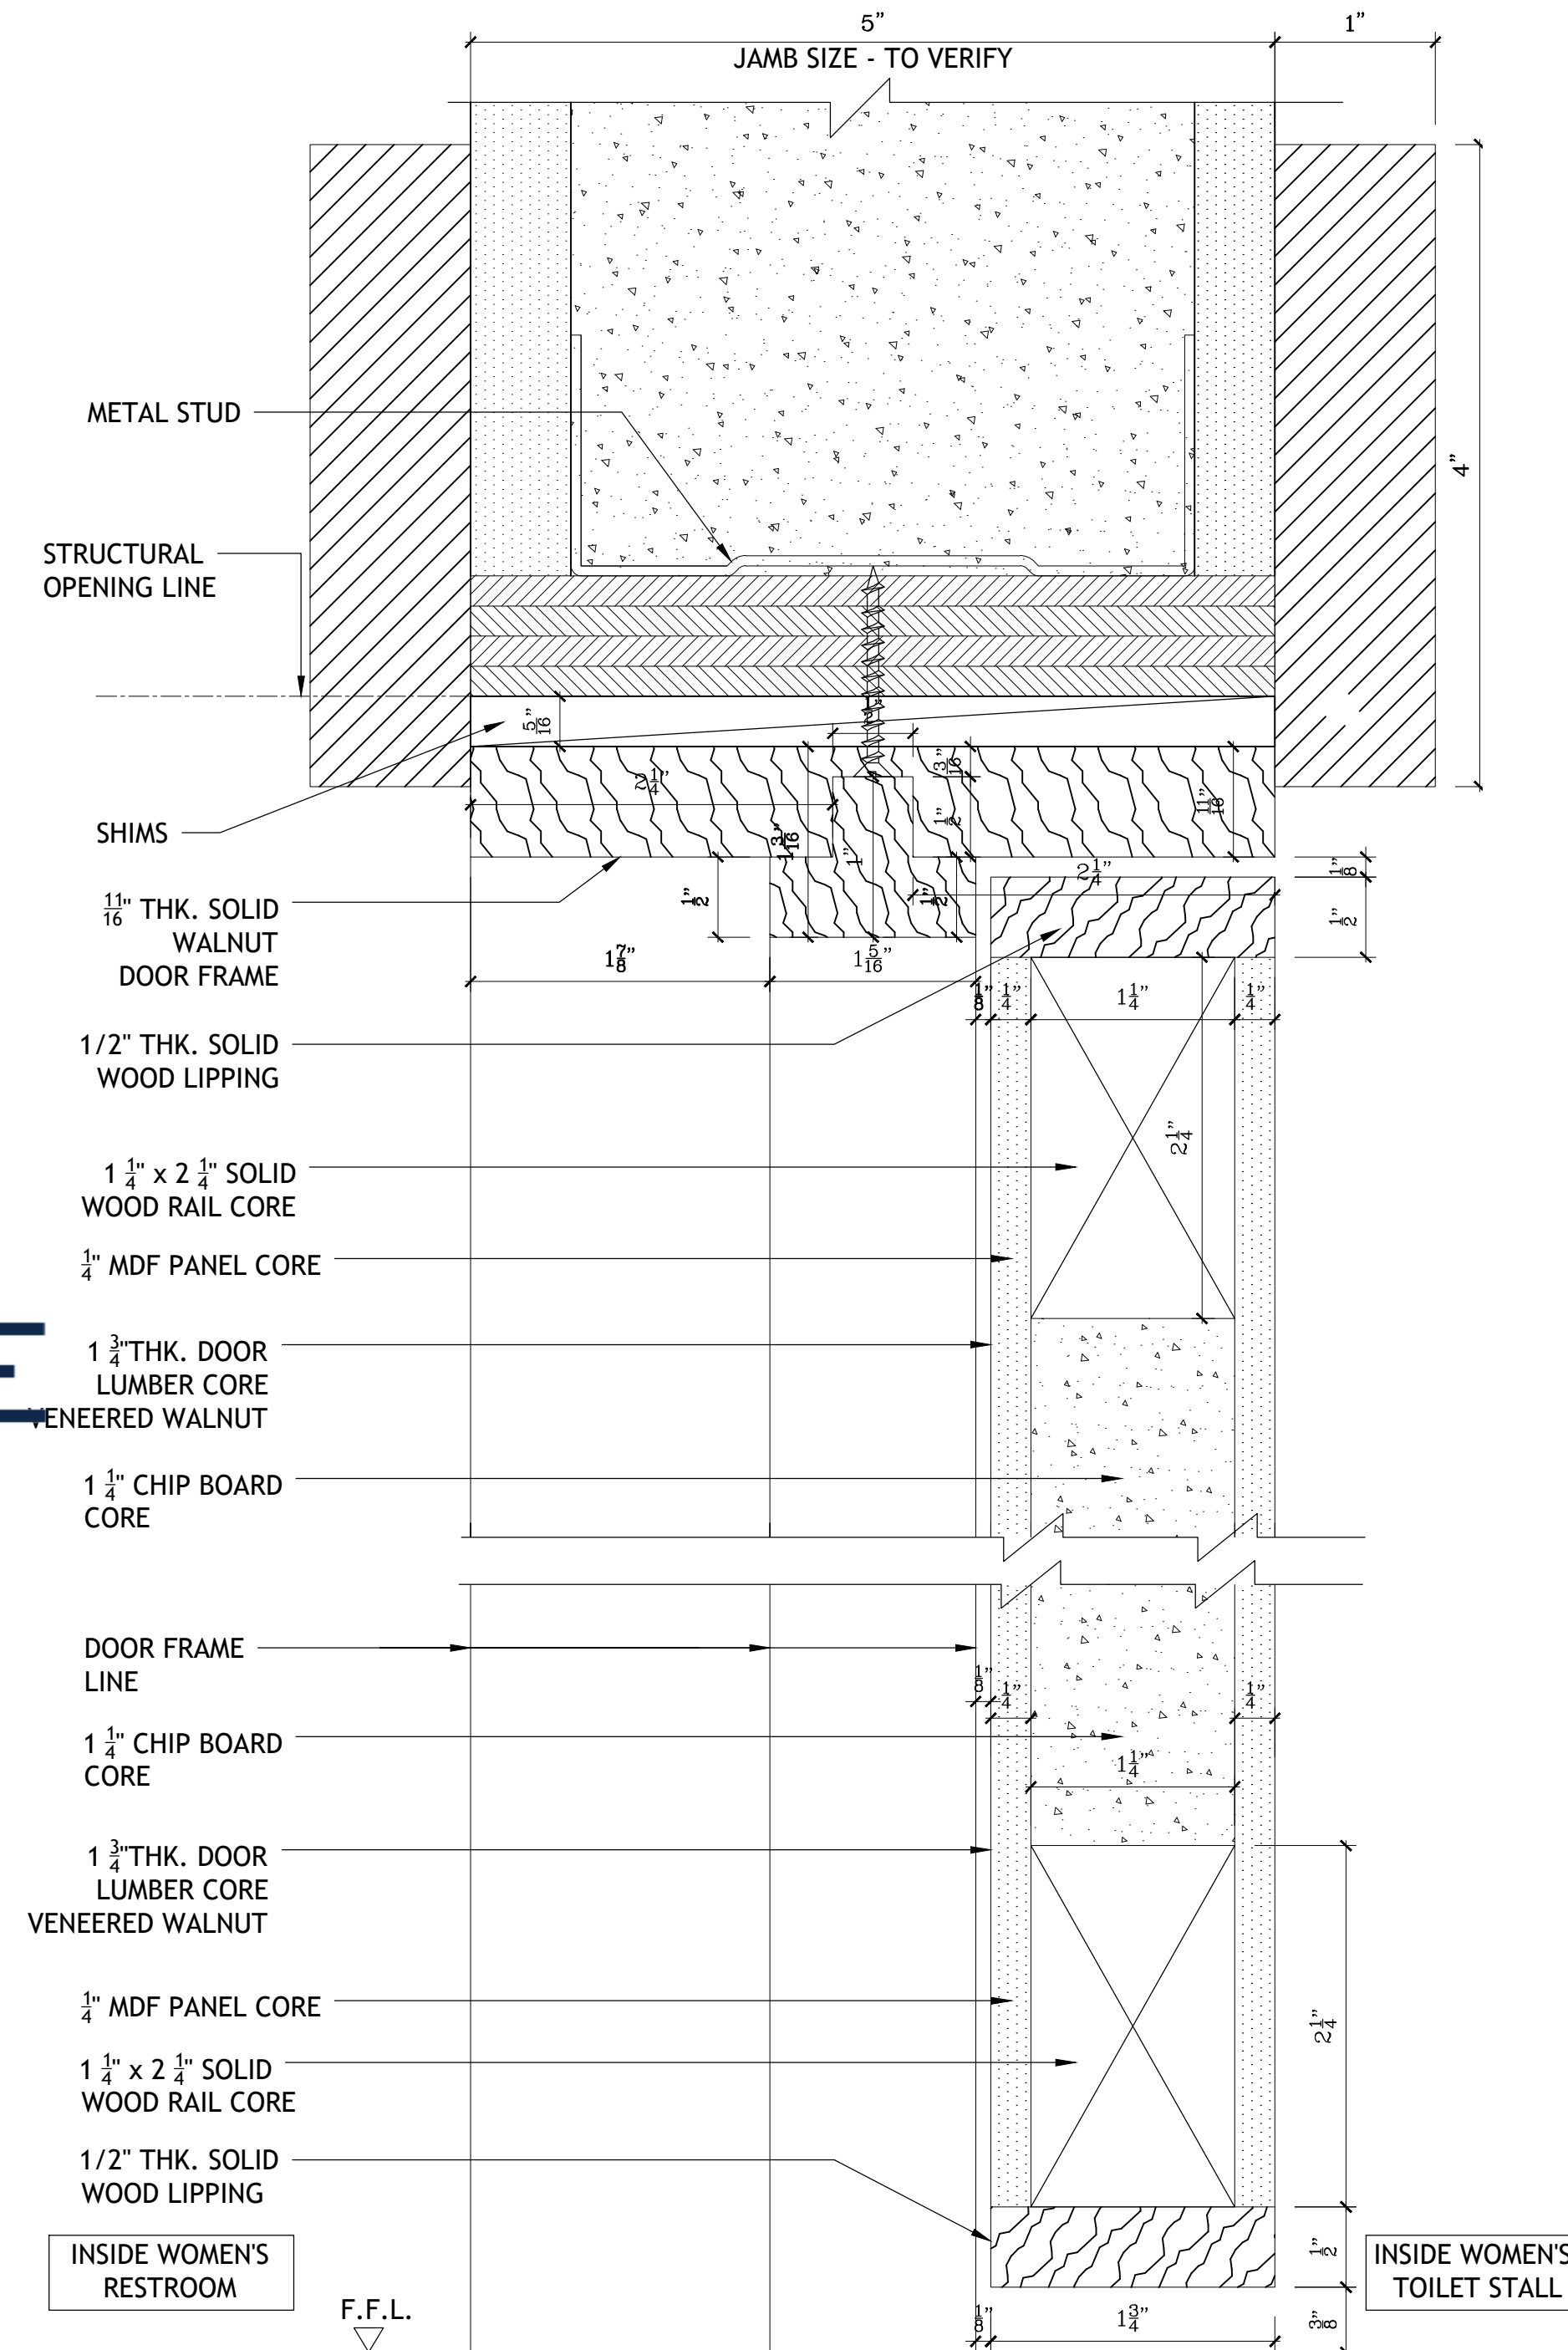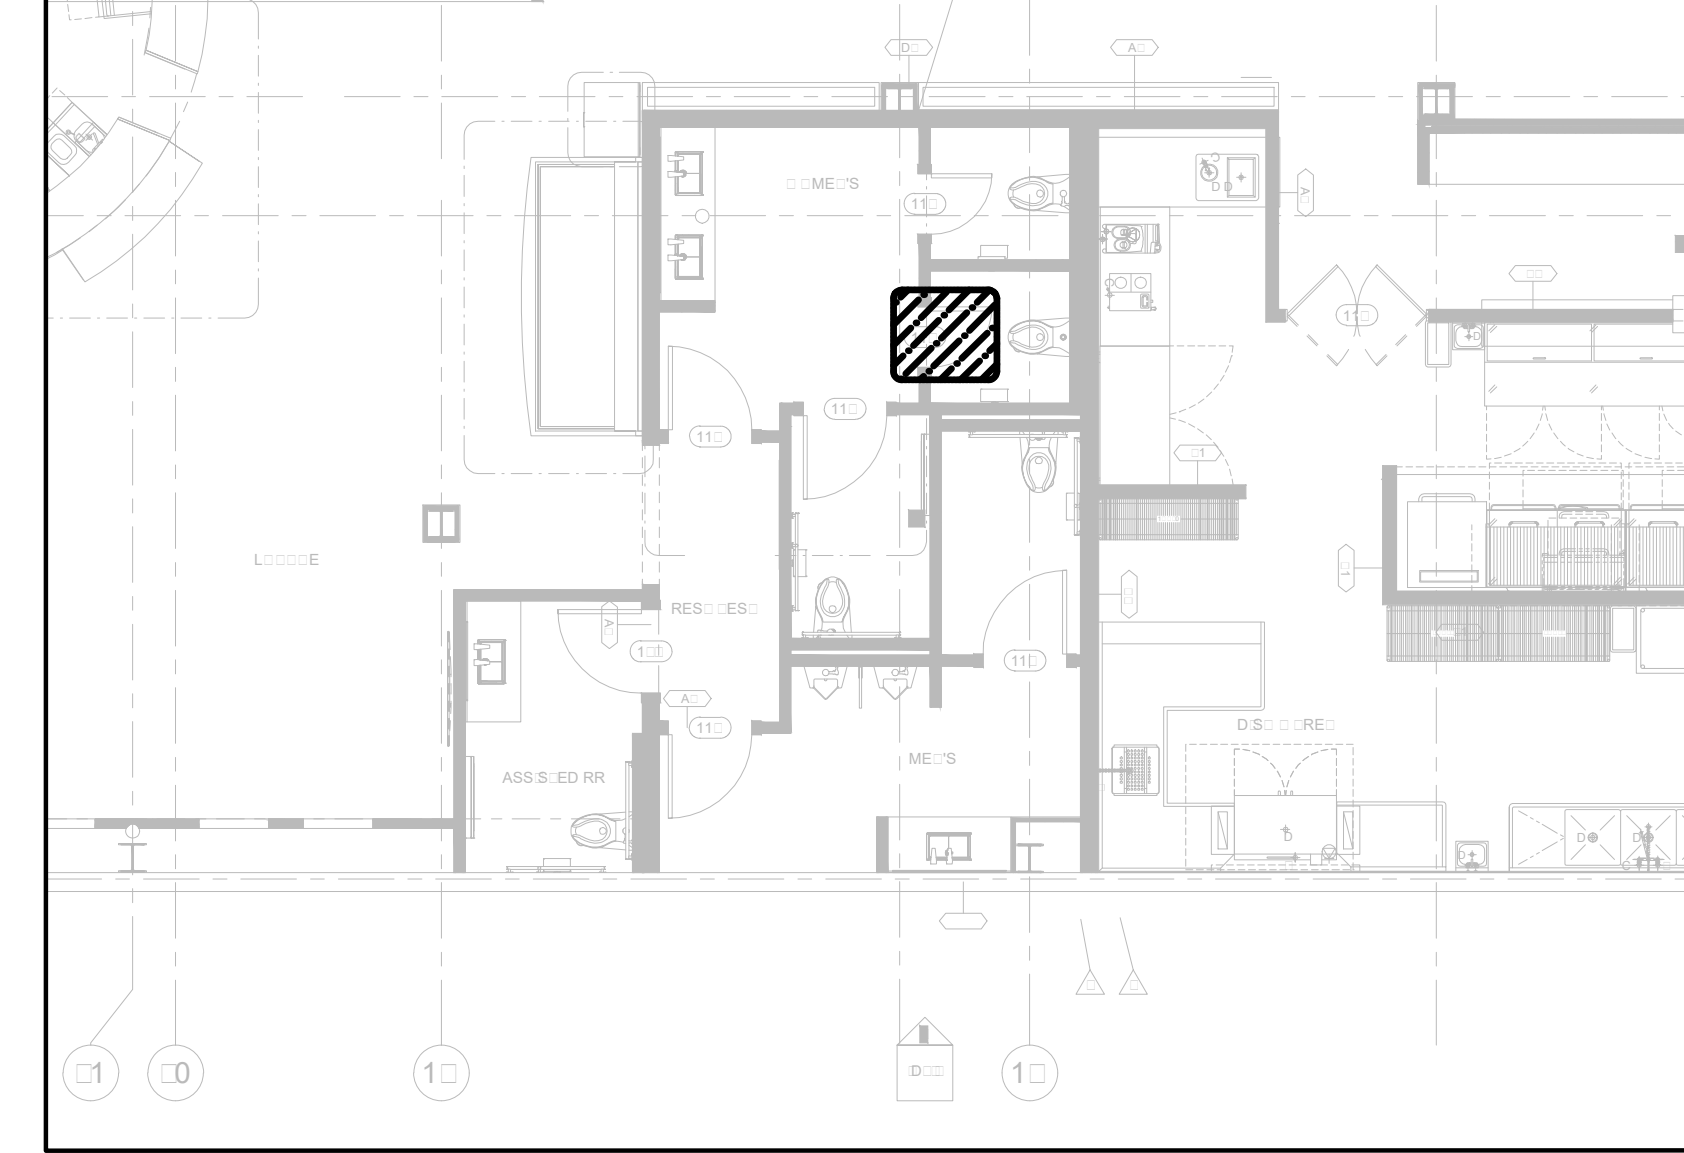


3 SECTION DETAIL
SCALE: 1"=1'-0"

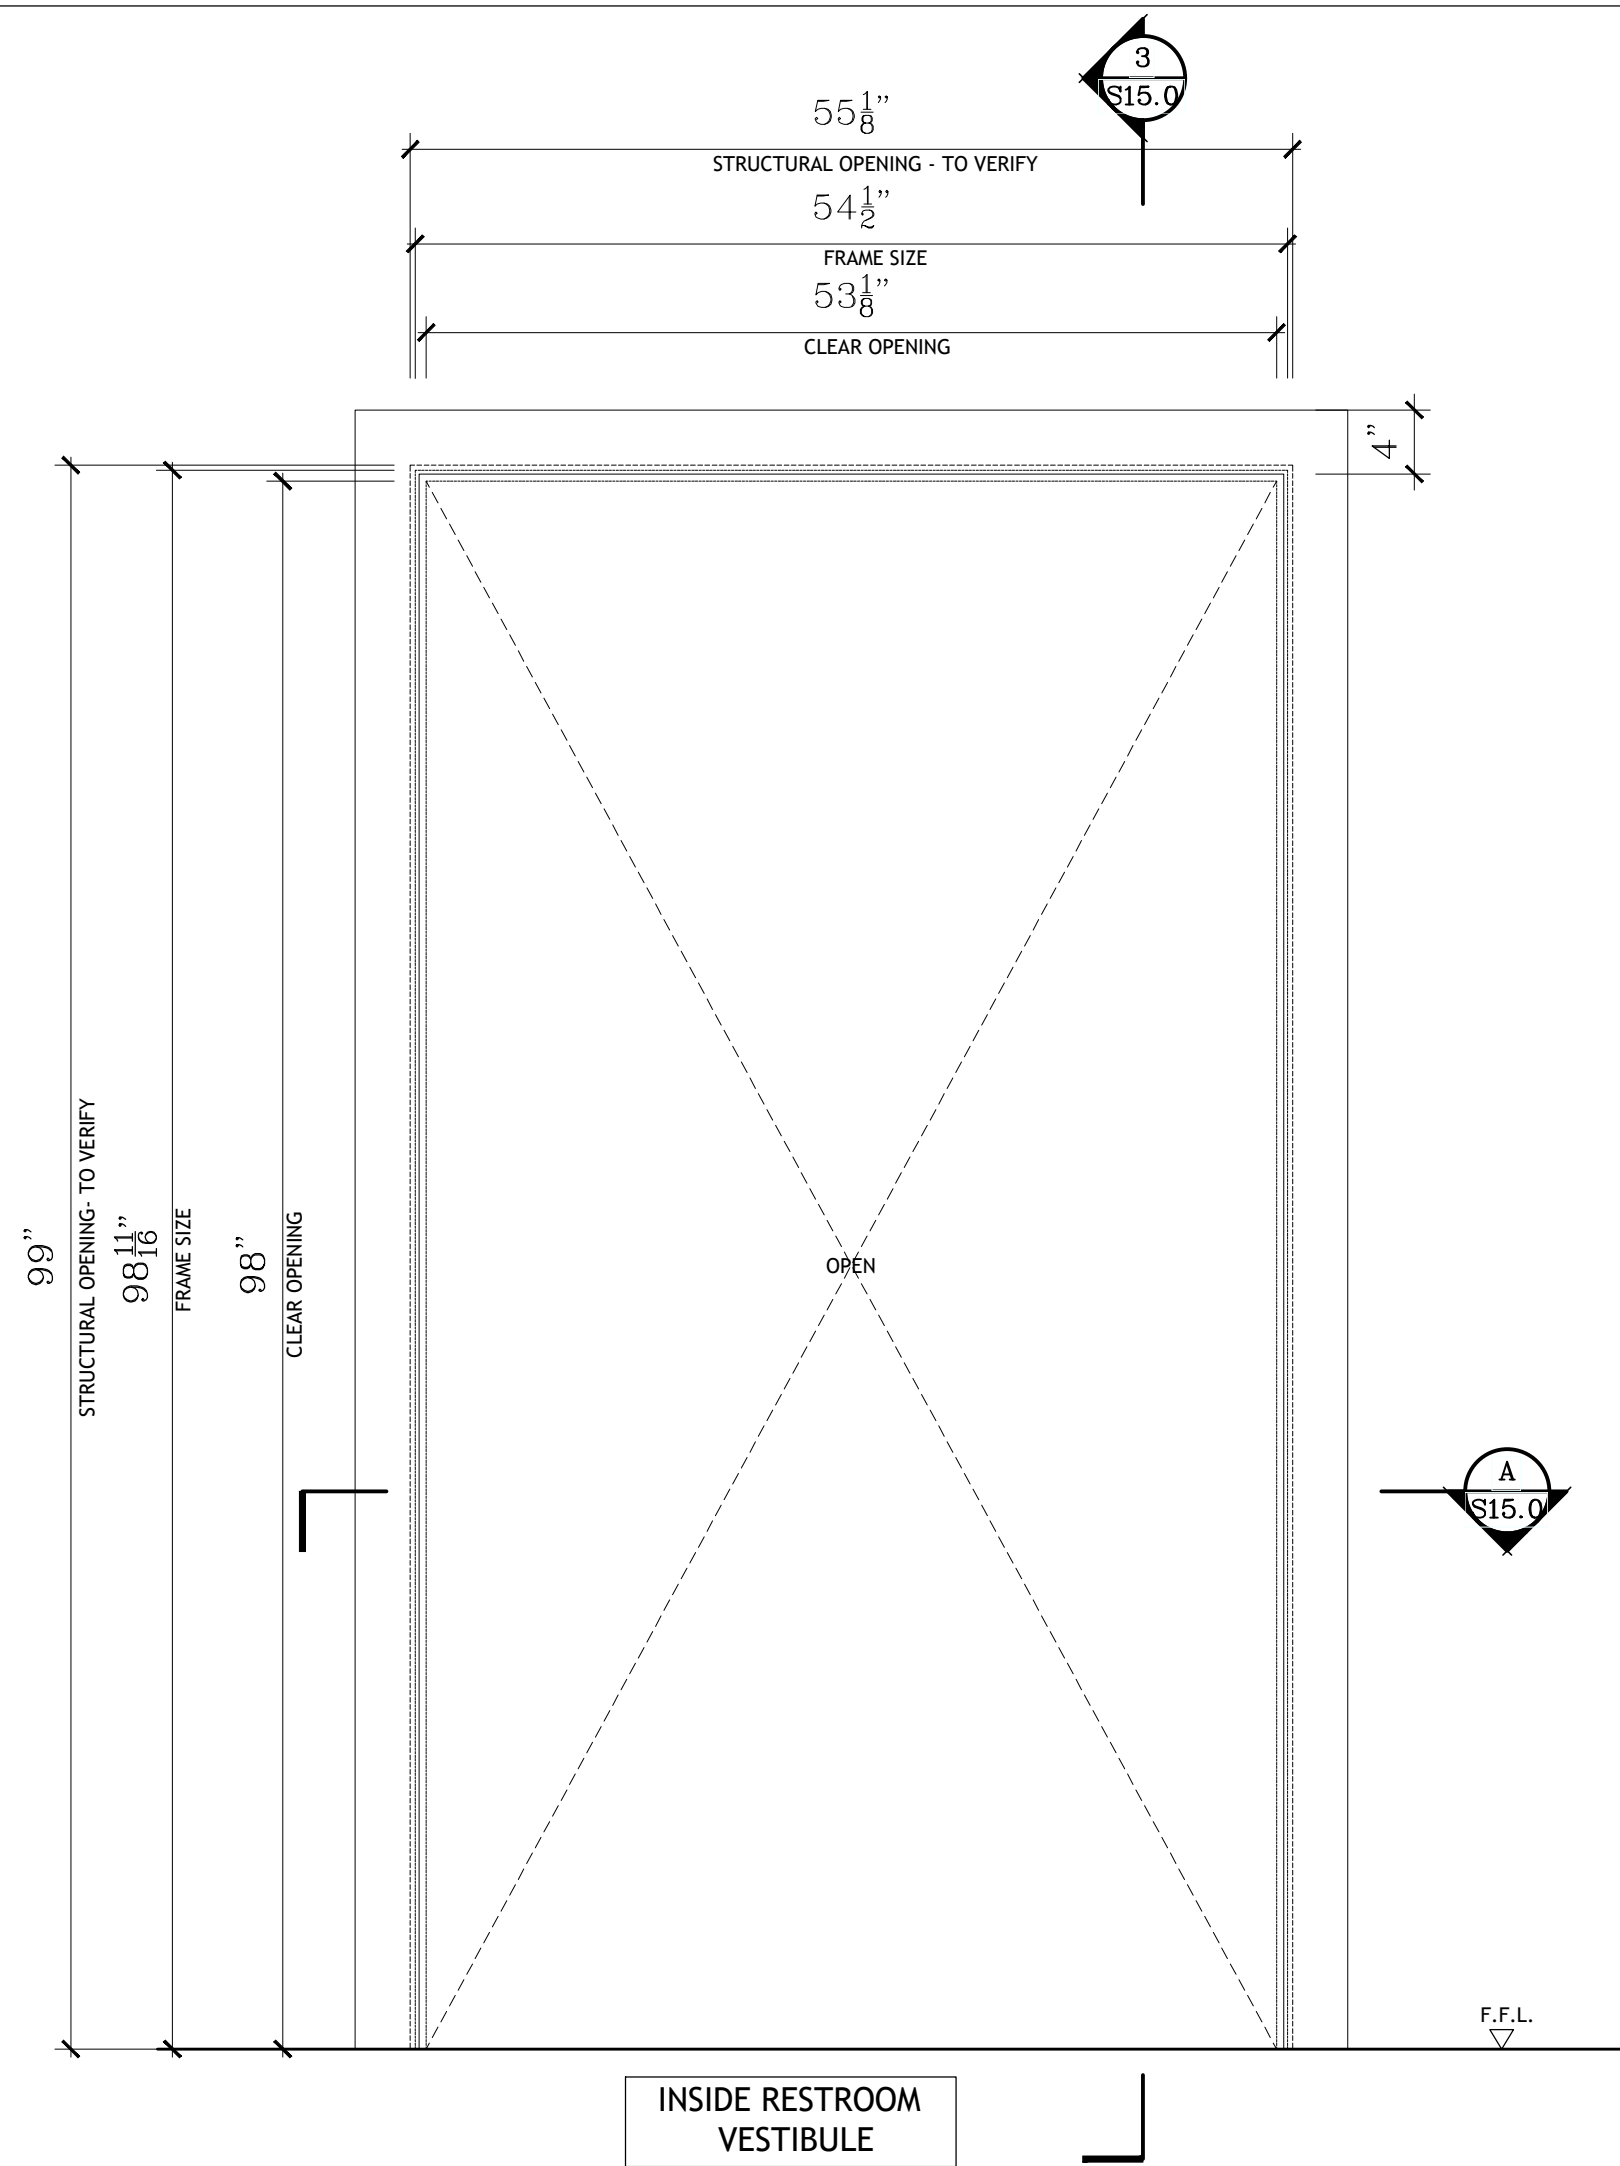

1 FRONT ELEVATION
SCALE: 1"=1'-0"


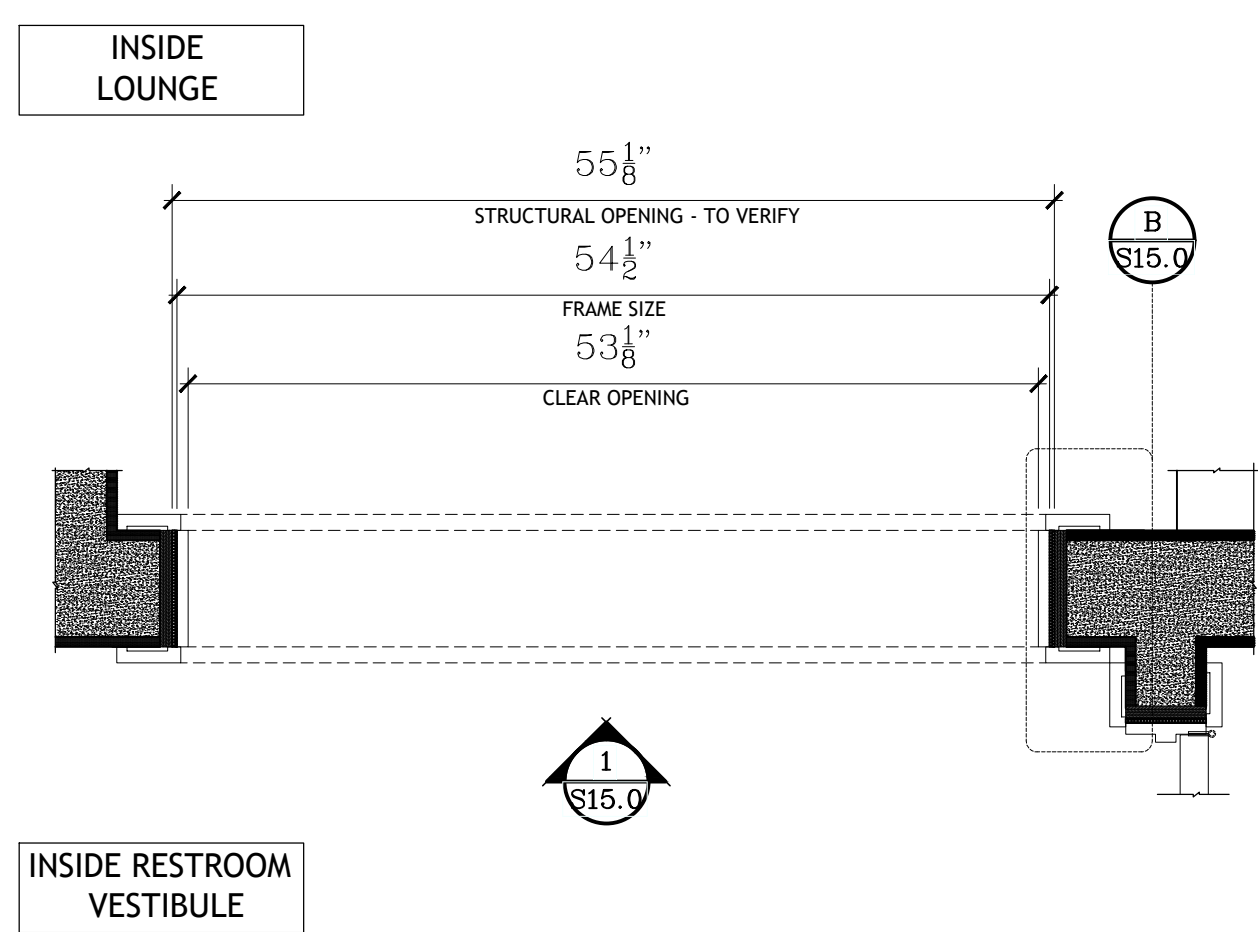


A PLAN
SCALE: 1"=1'-0"

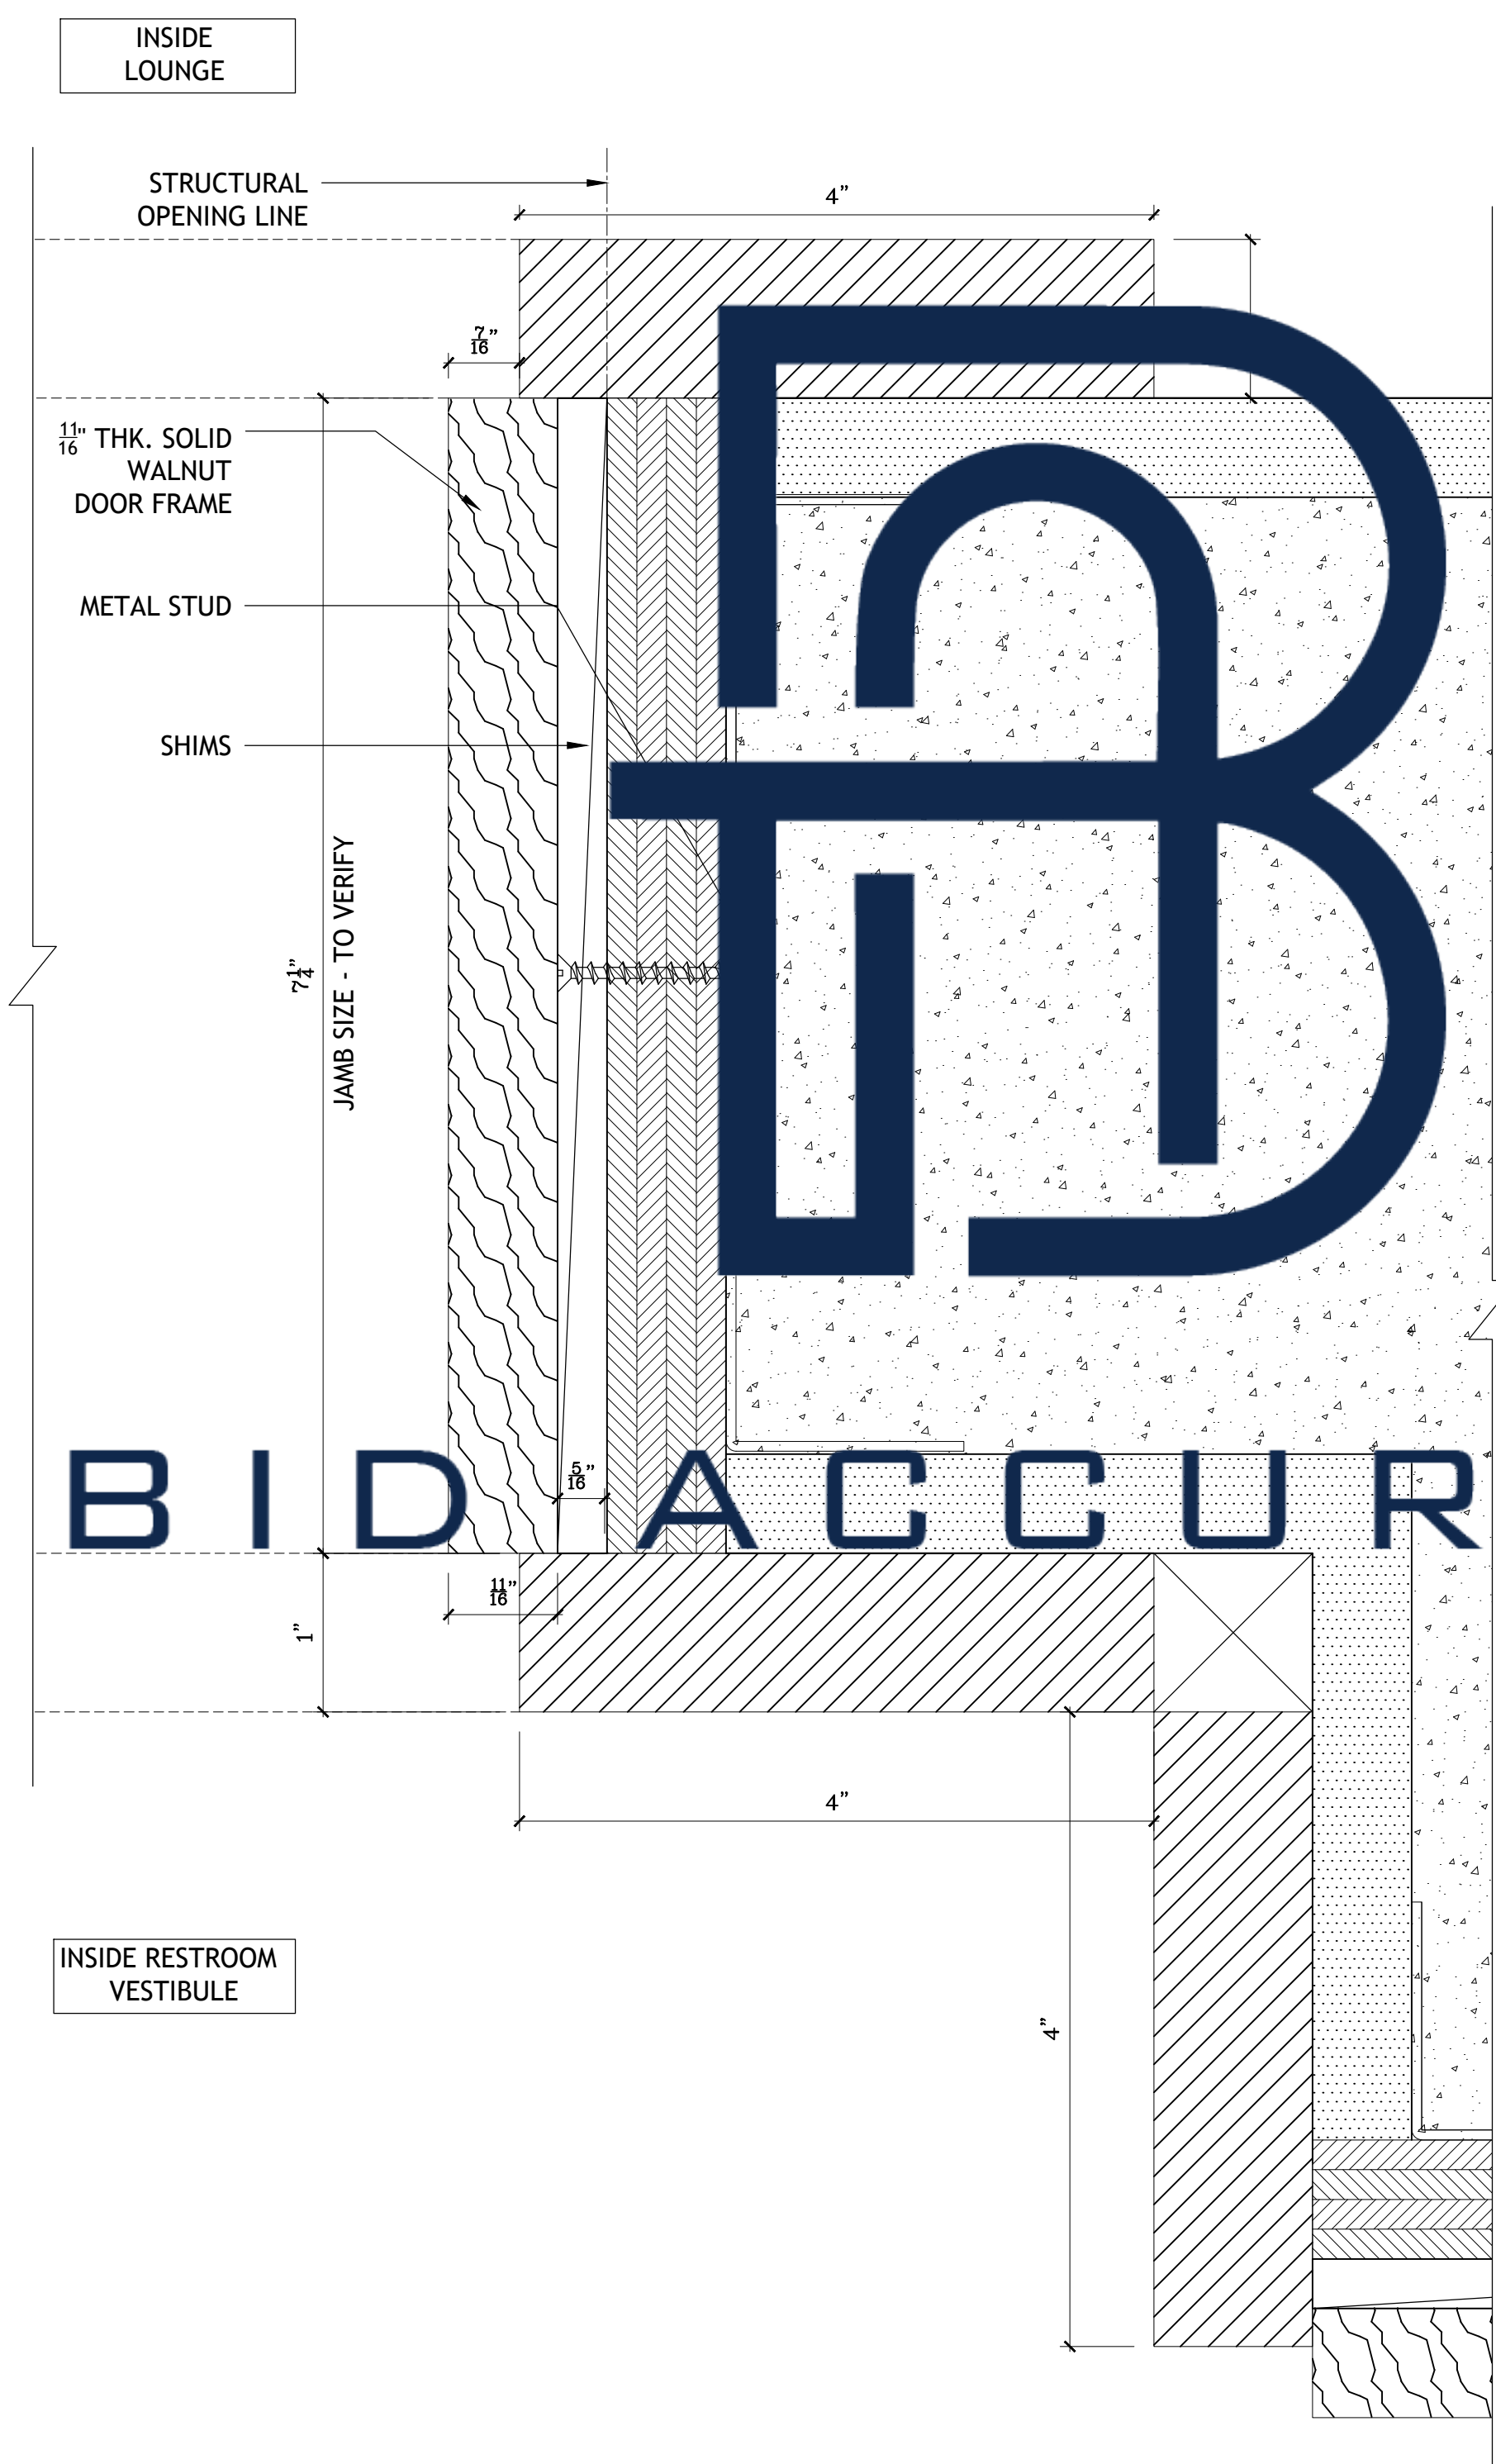


B SPOT DETAIL
SCALE: 1"=1"


KEY PLAN

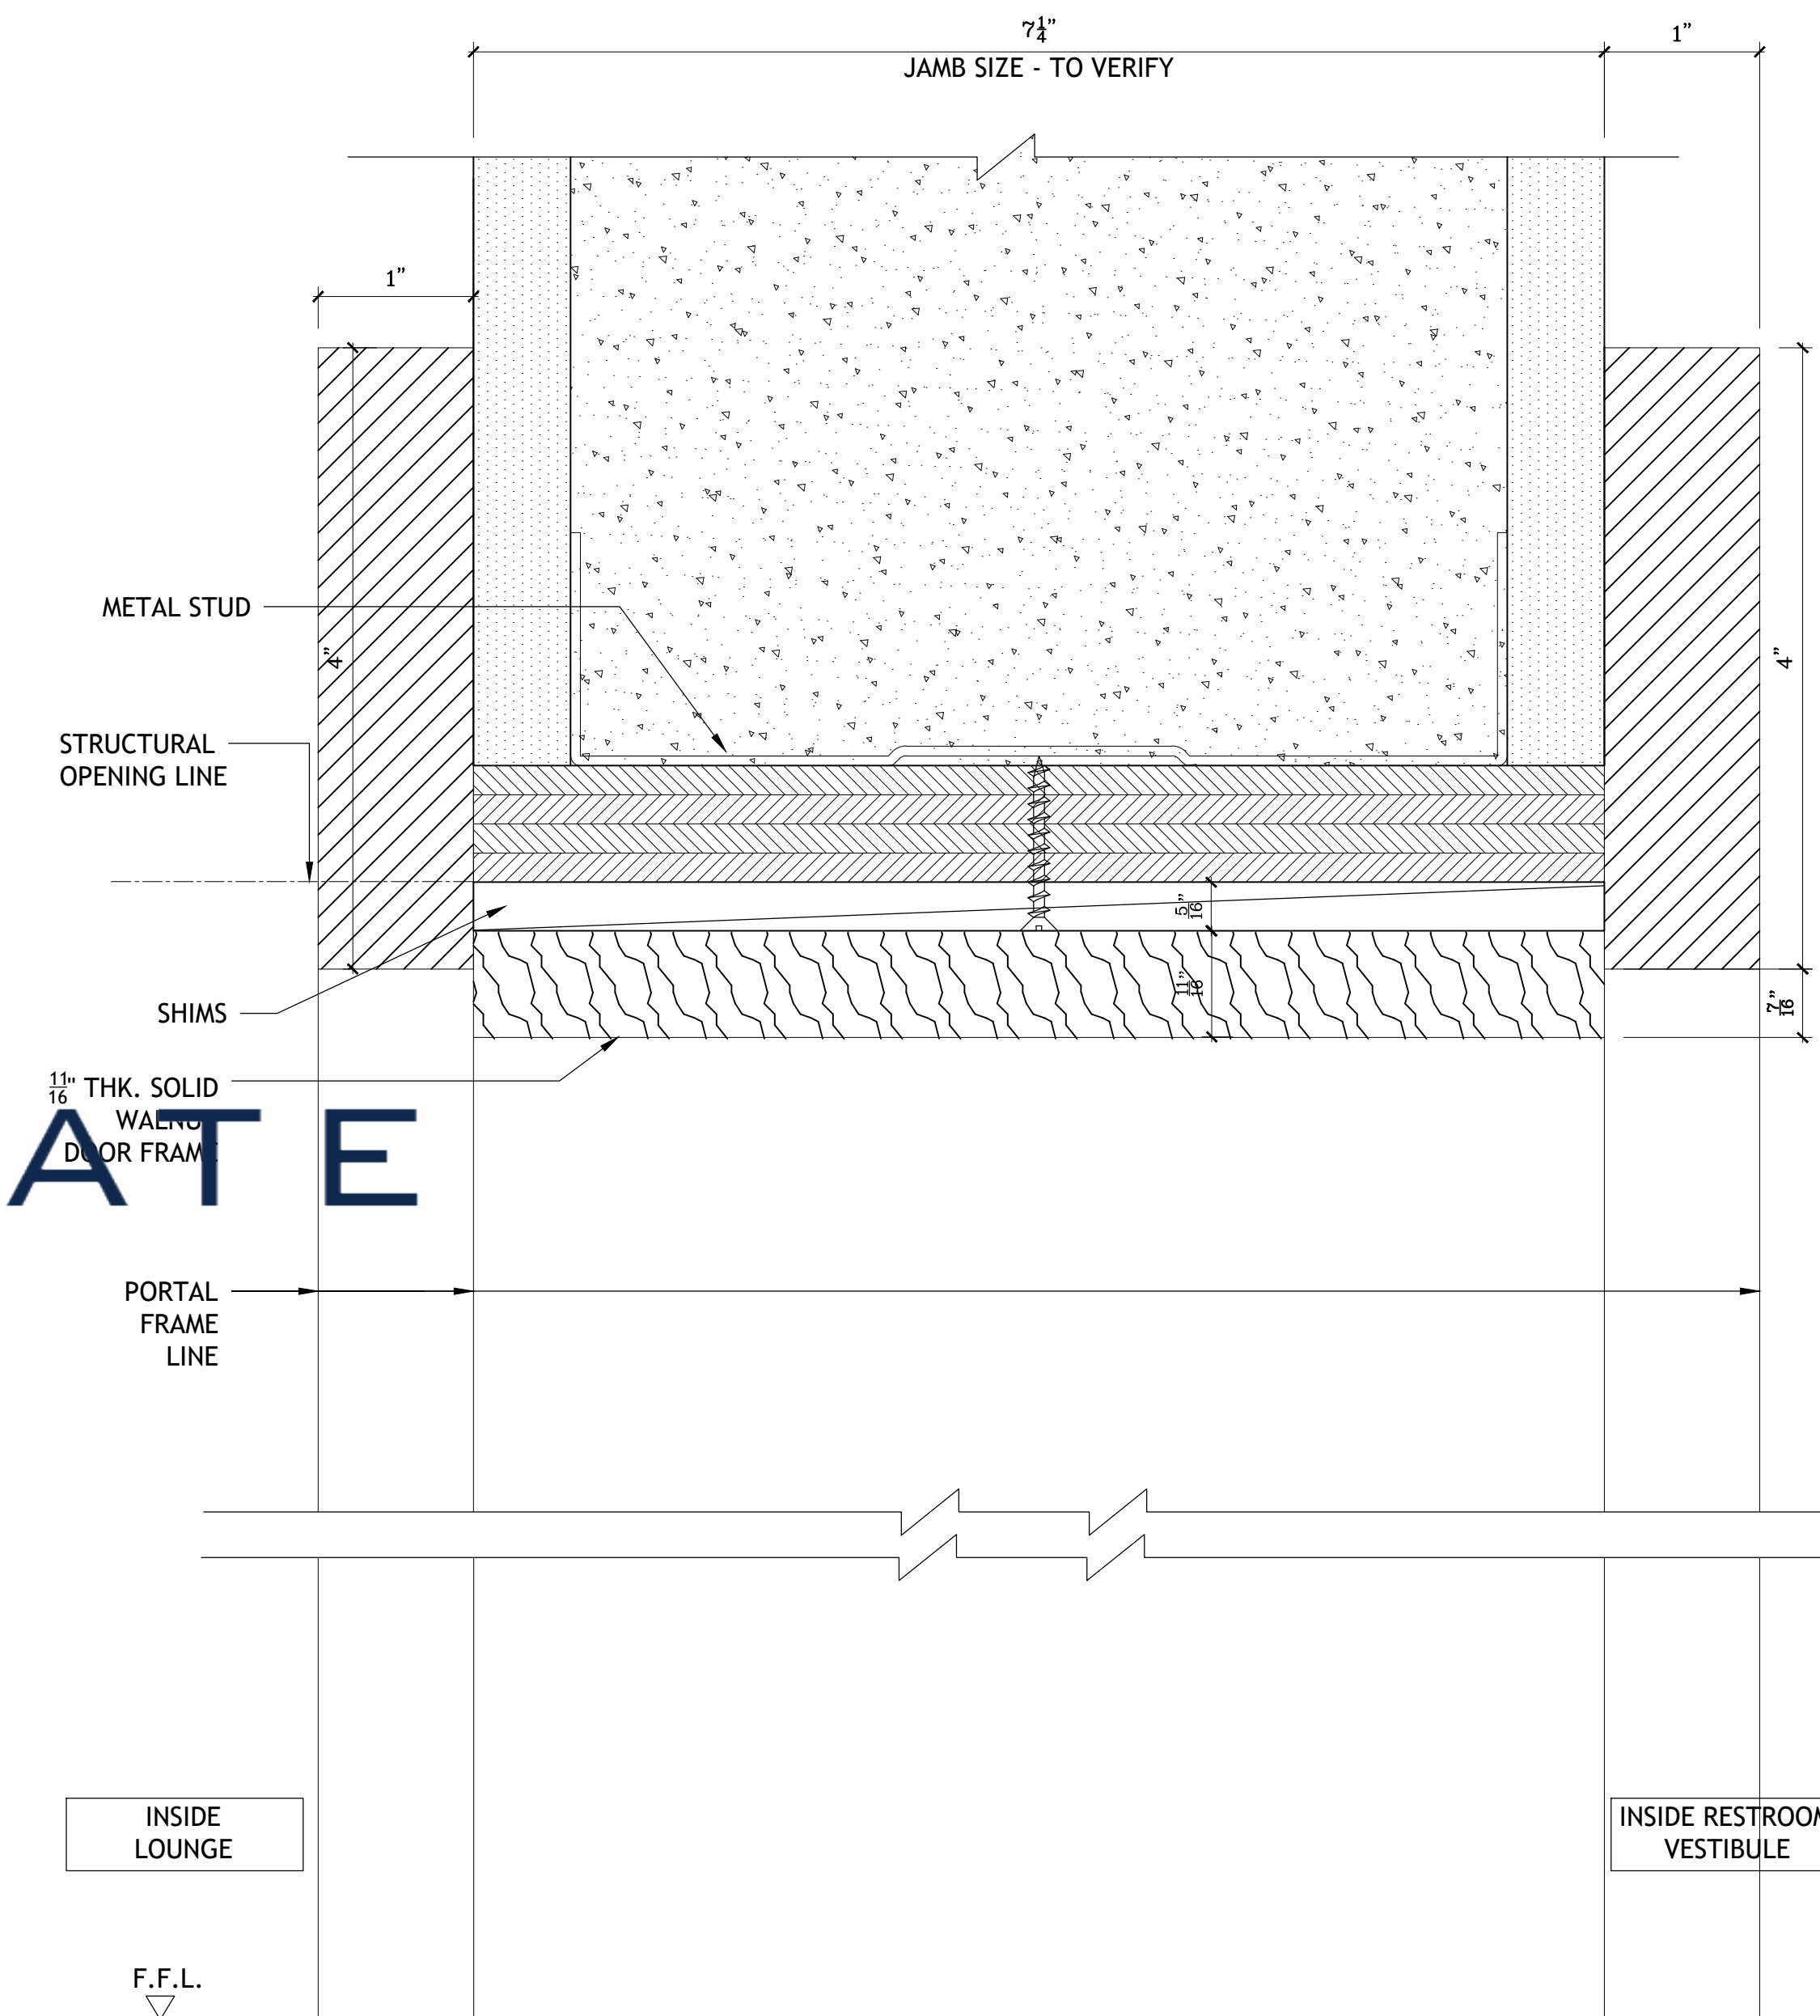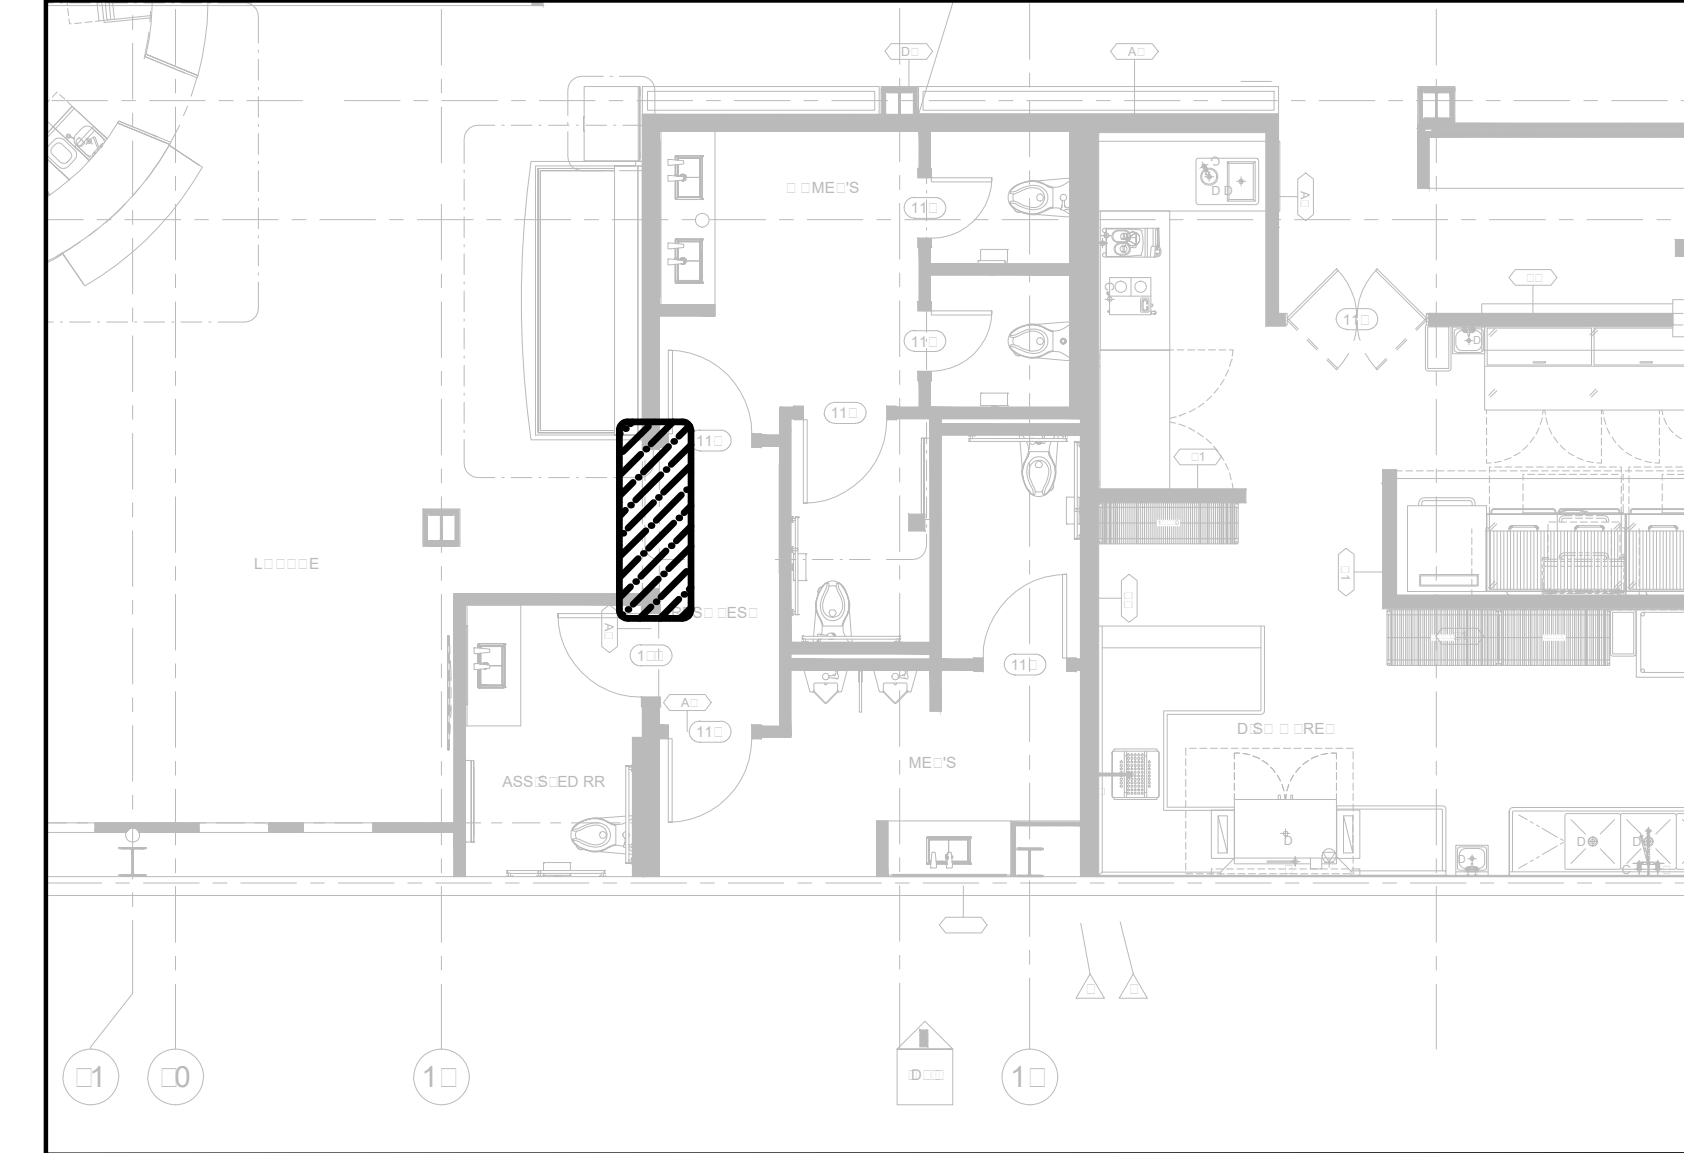


3 SECTION DETAIL
SCALE: 1"=1'-0"

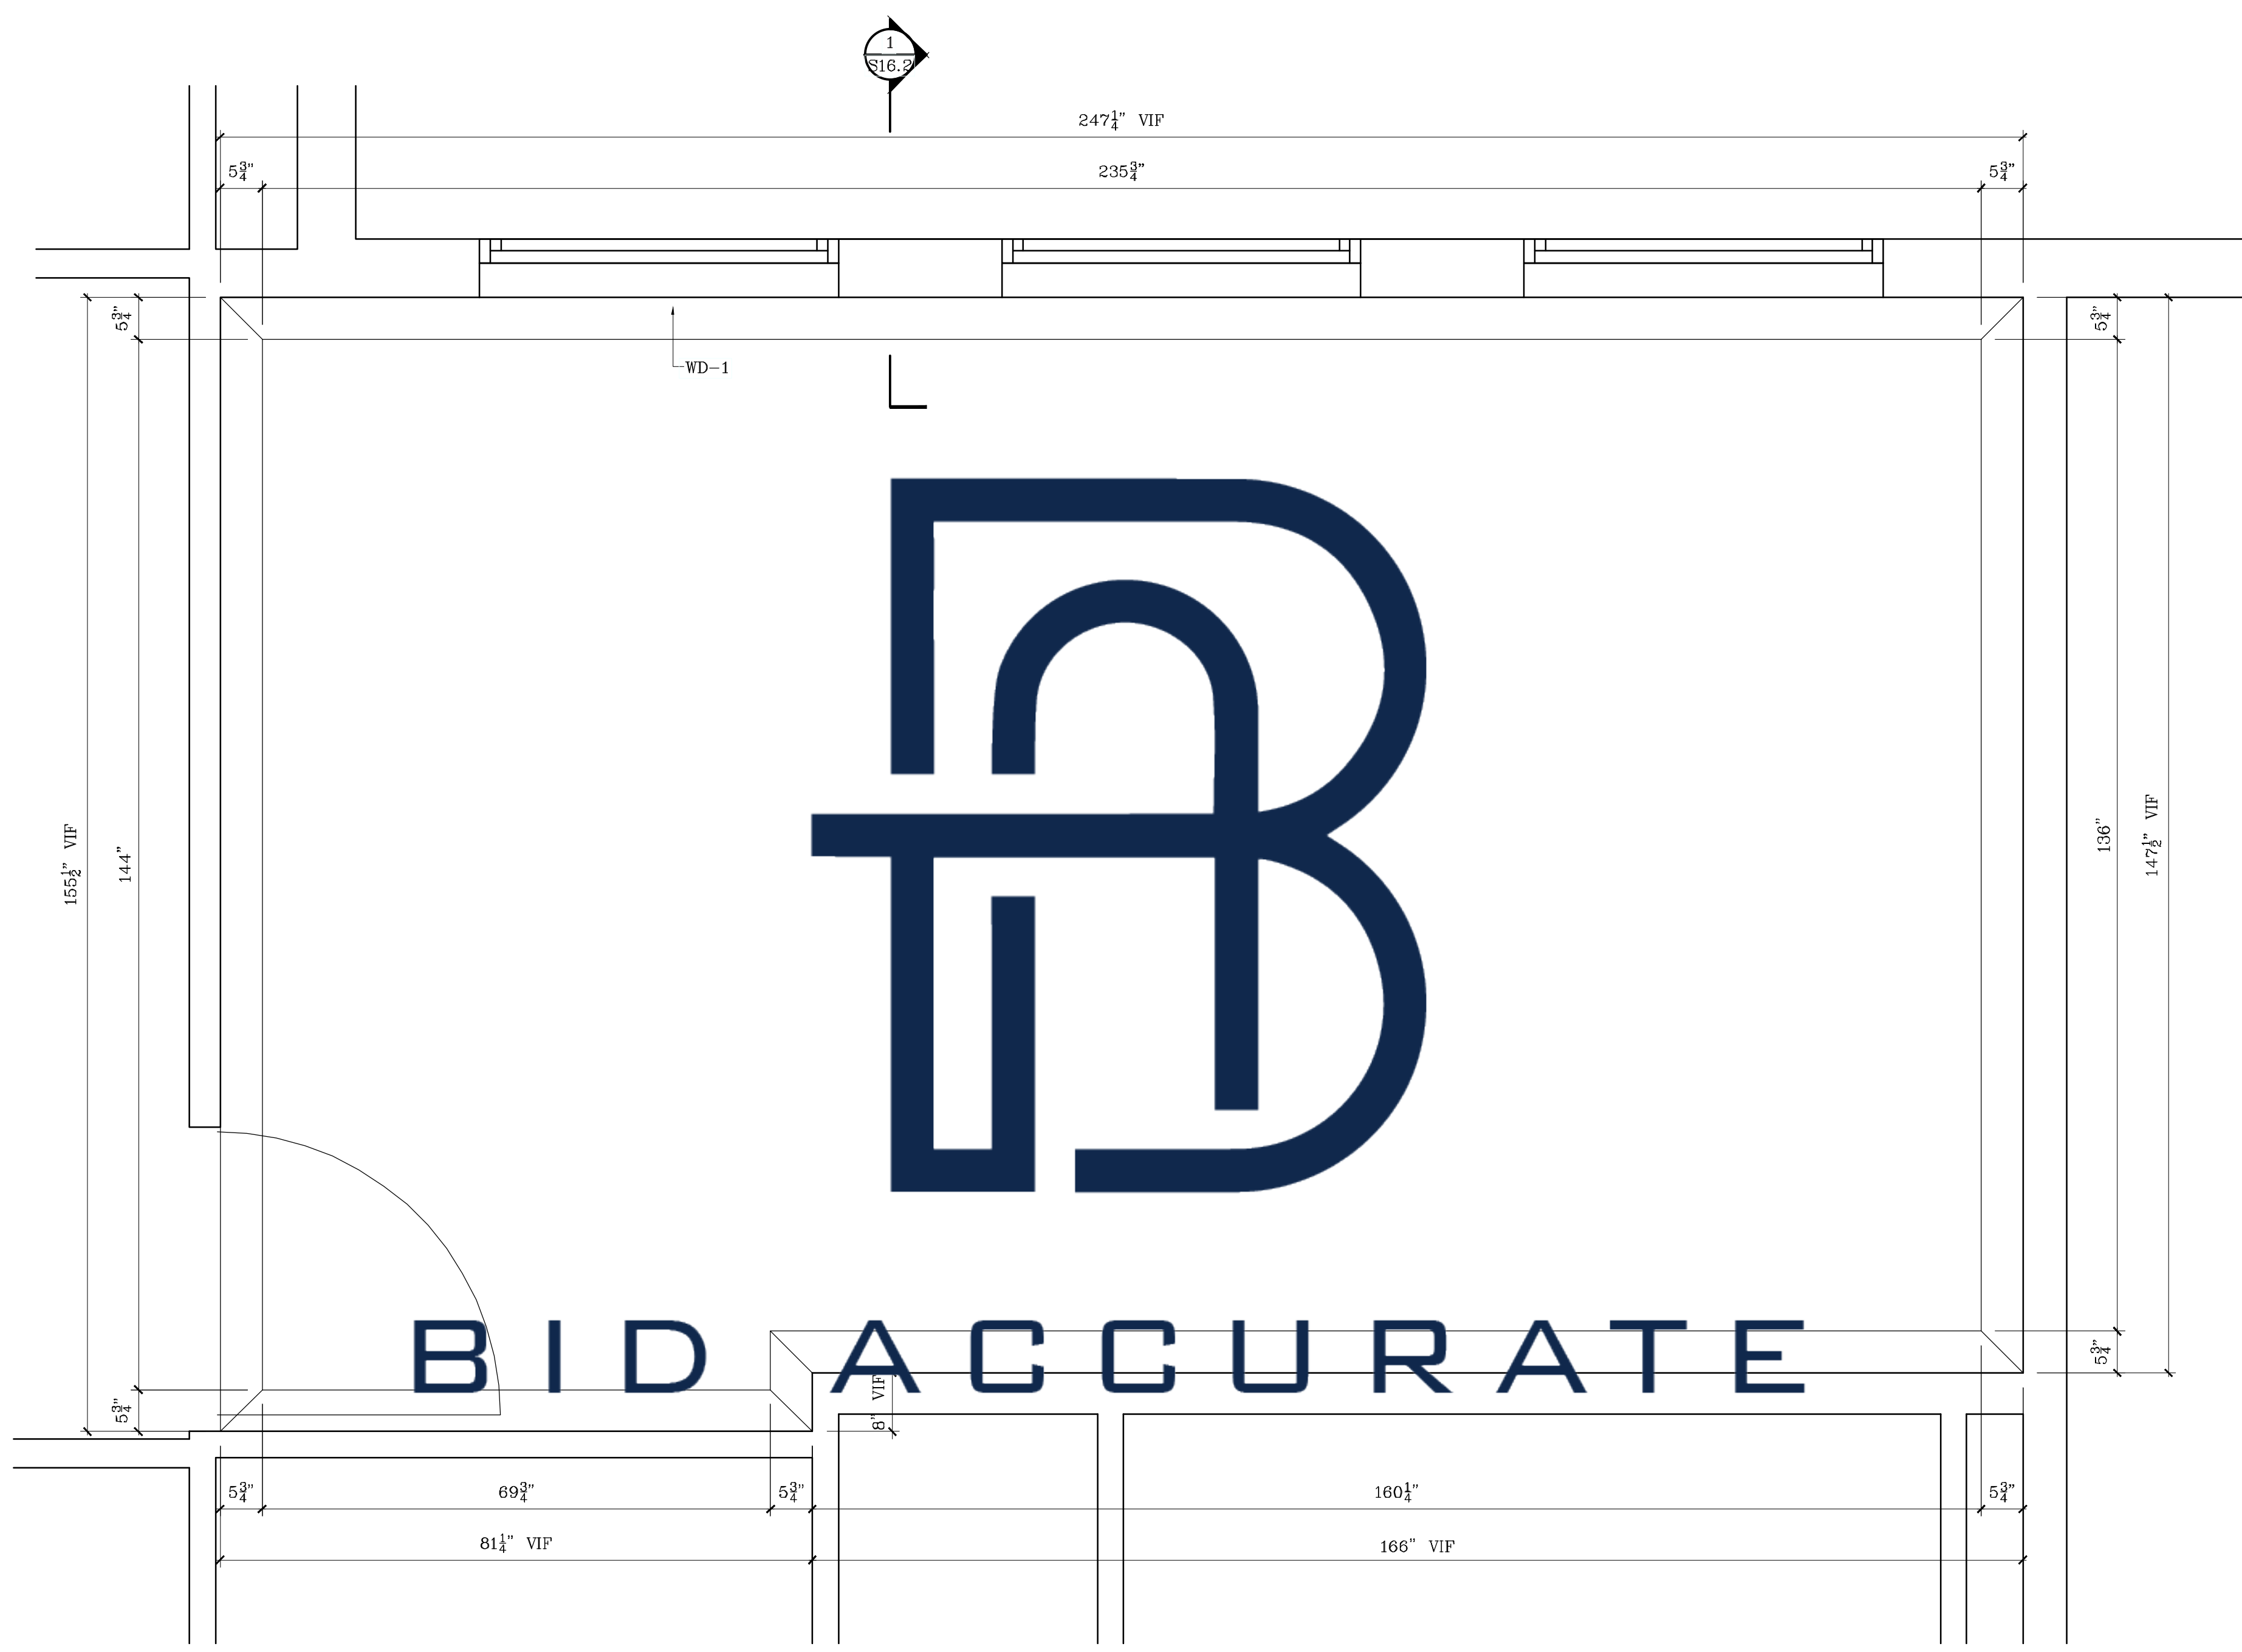


1 PLAN OF CHEF'S ROOM 1
SCALE: 3/4"=1'-0"

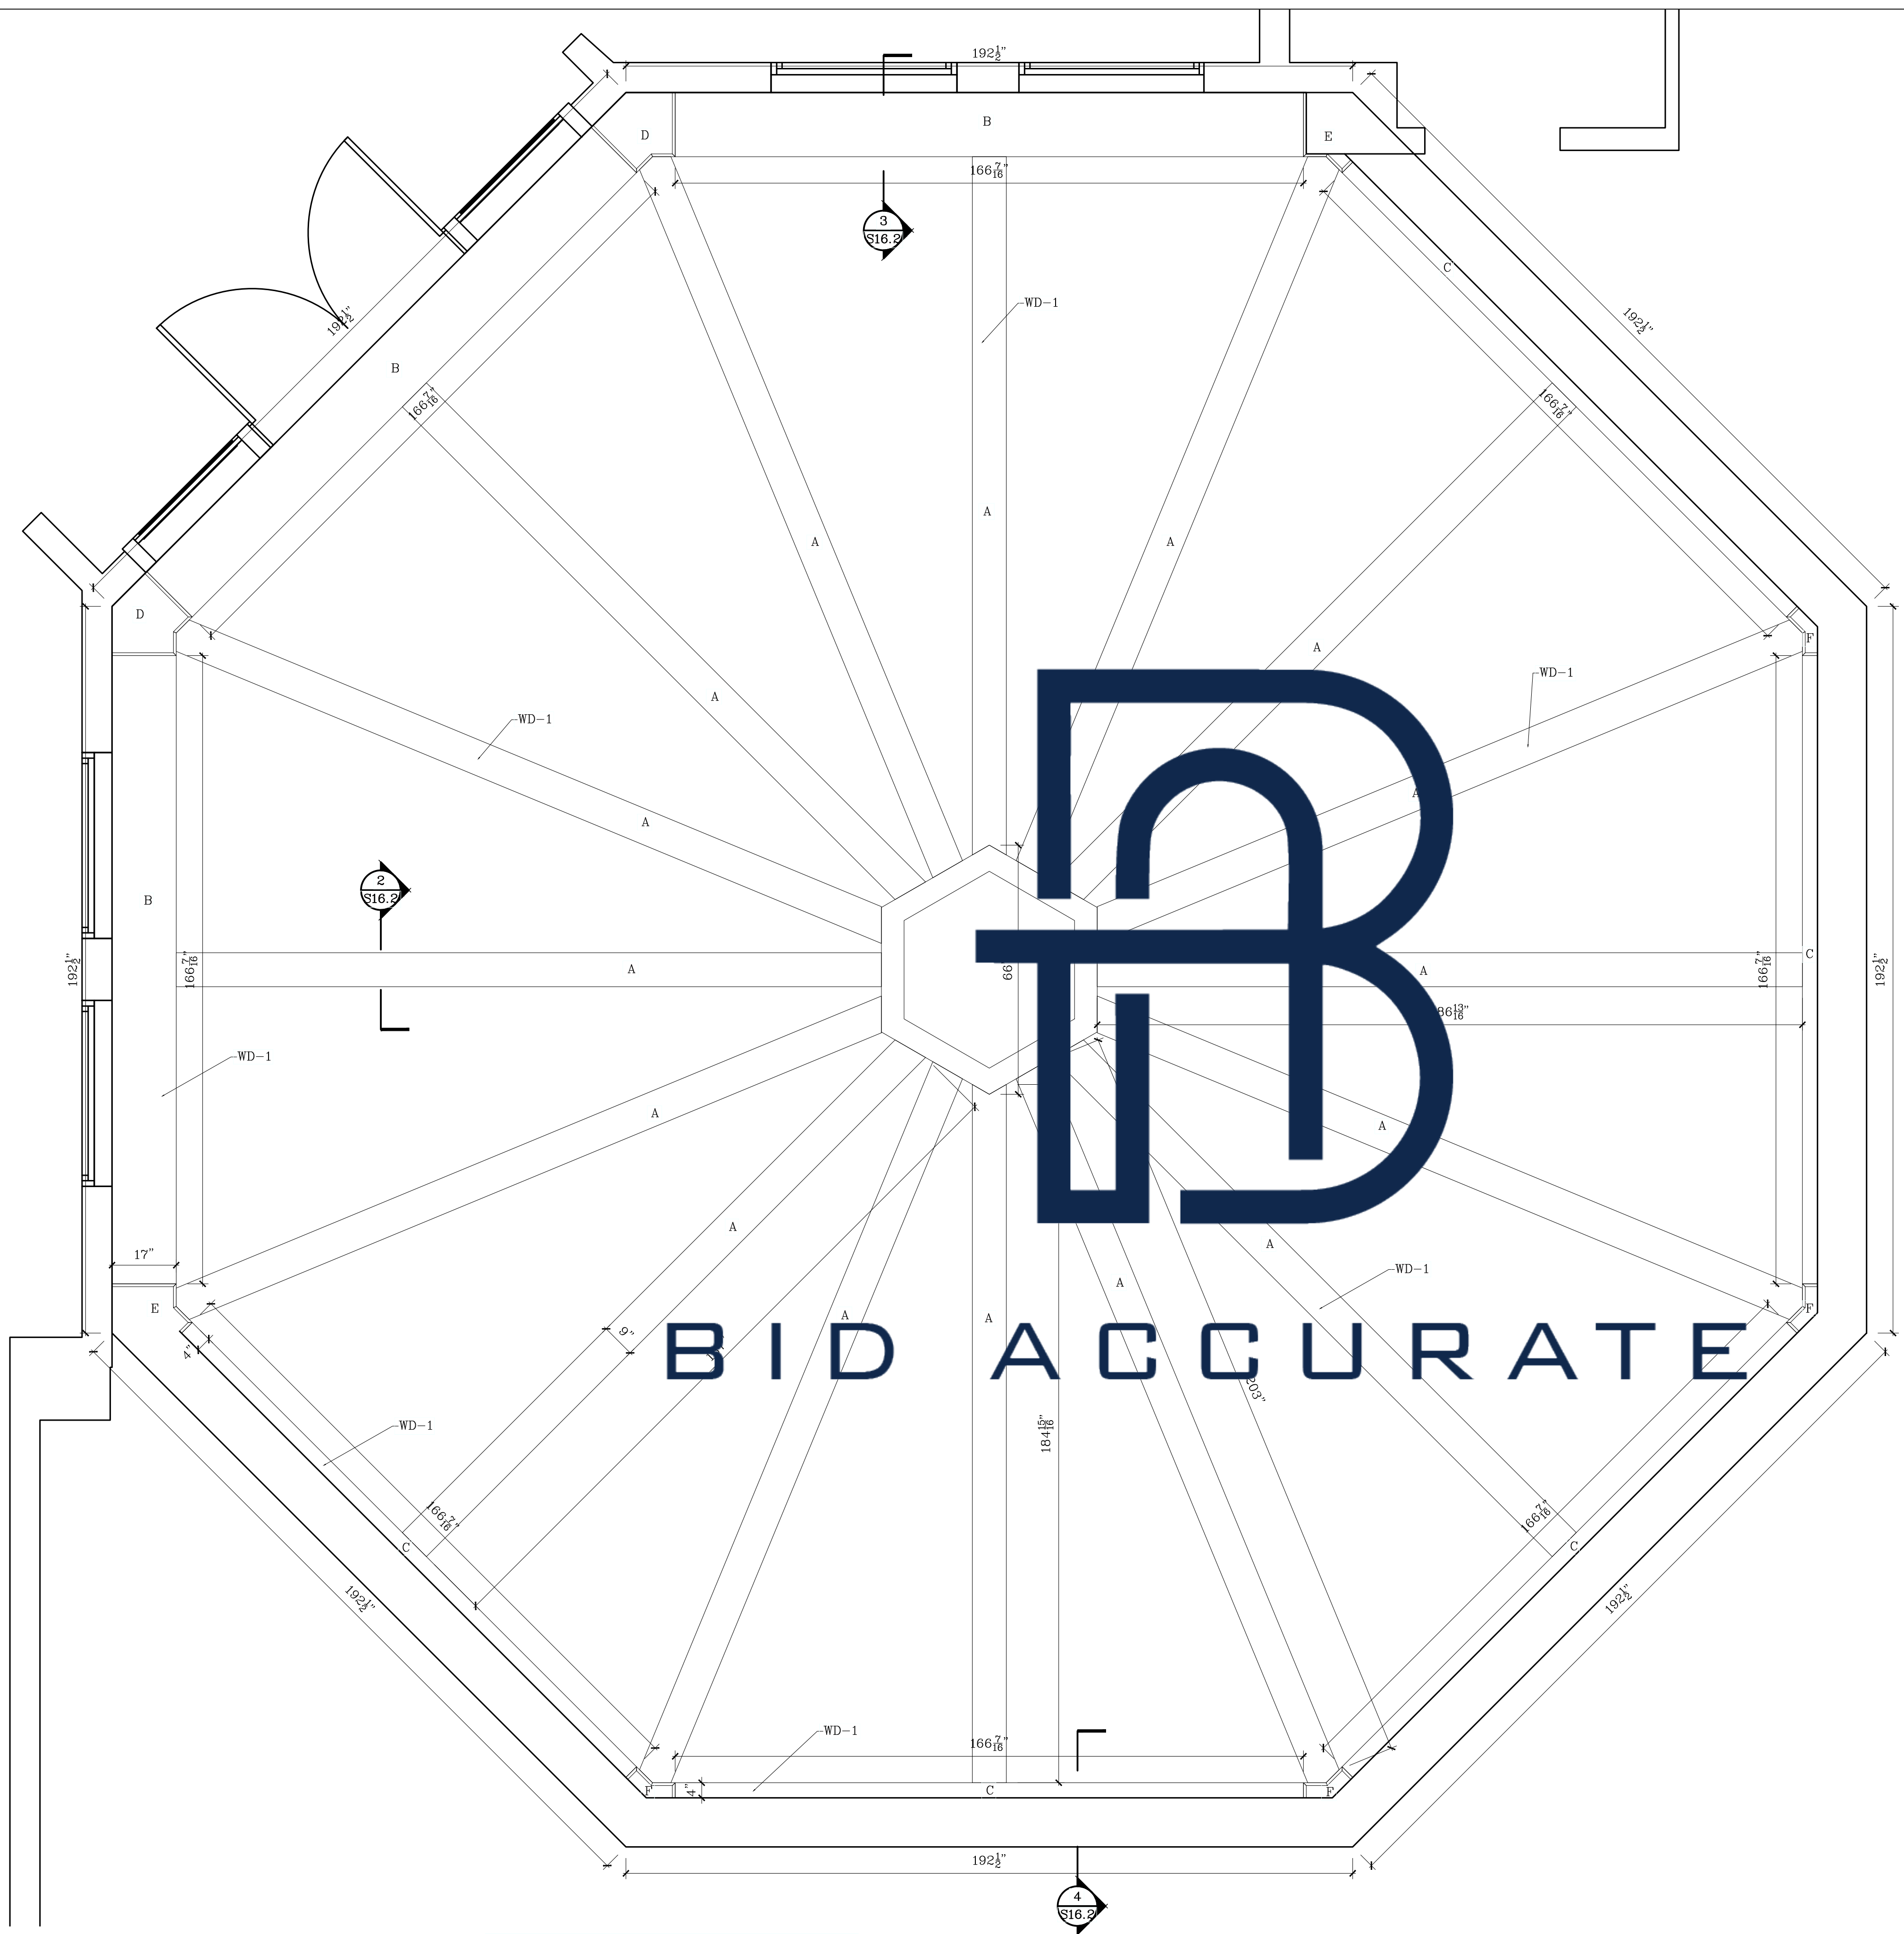


1 PLAN OF BACK BAR 21
SCALE: 3/4"=1'-0"

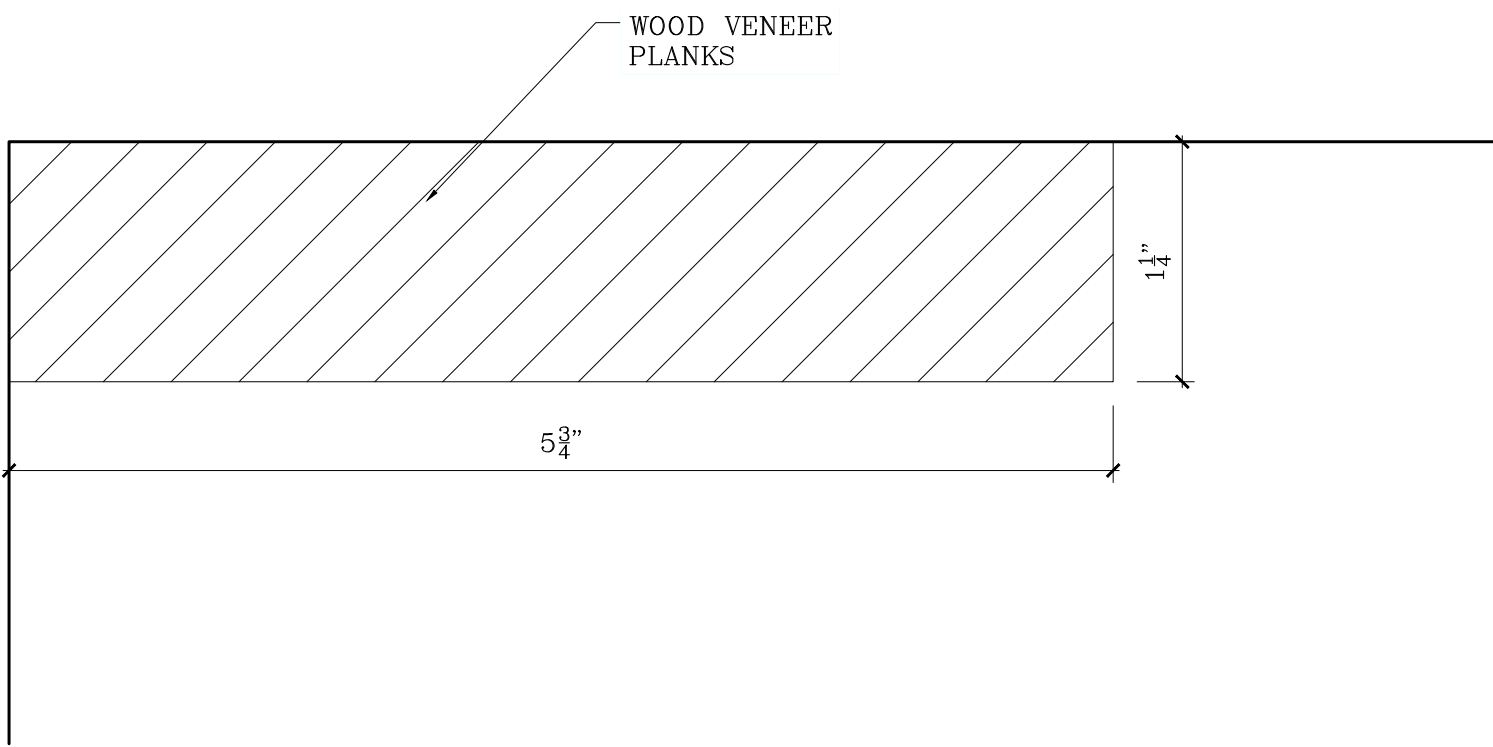


① VERTICAL SECTION
SCALE: 1"=1'-0"

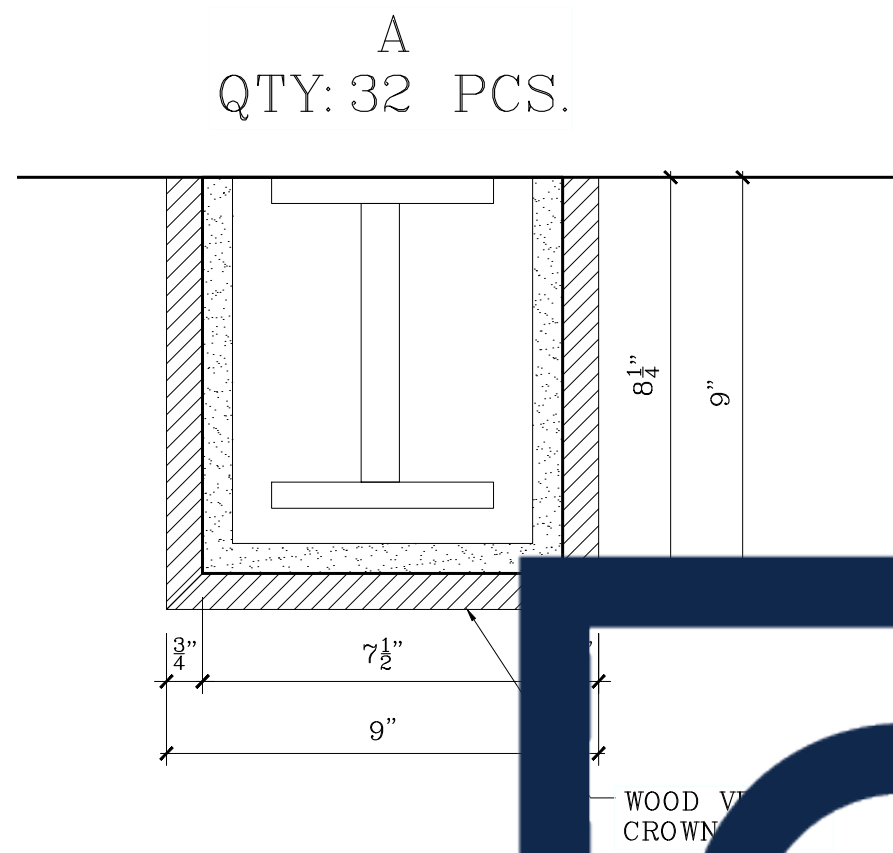


② VERTICAL SECTION-A
SCALE: 3"=1'-0"

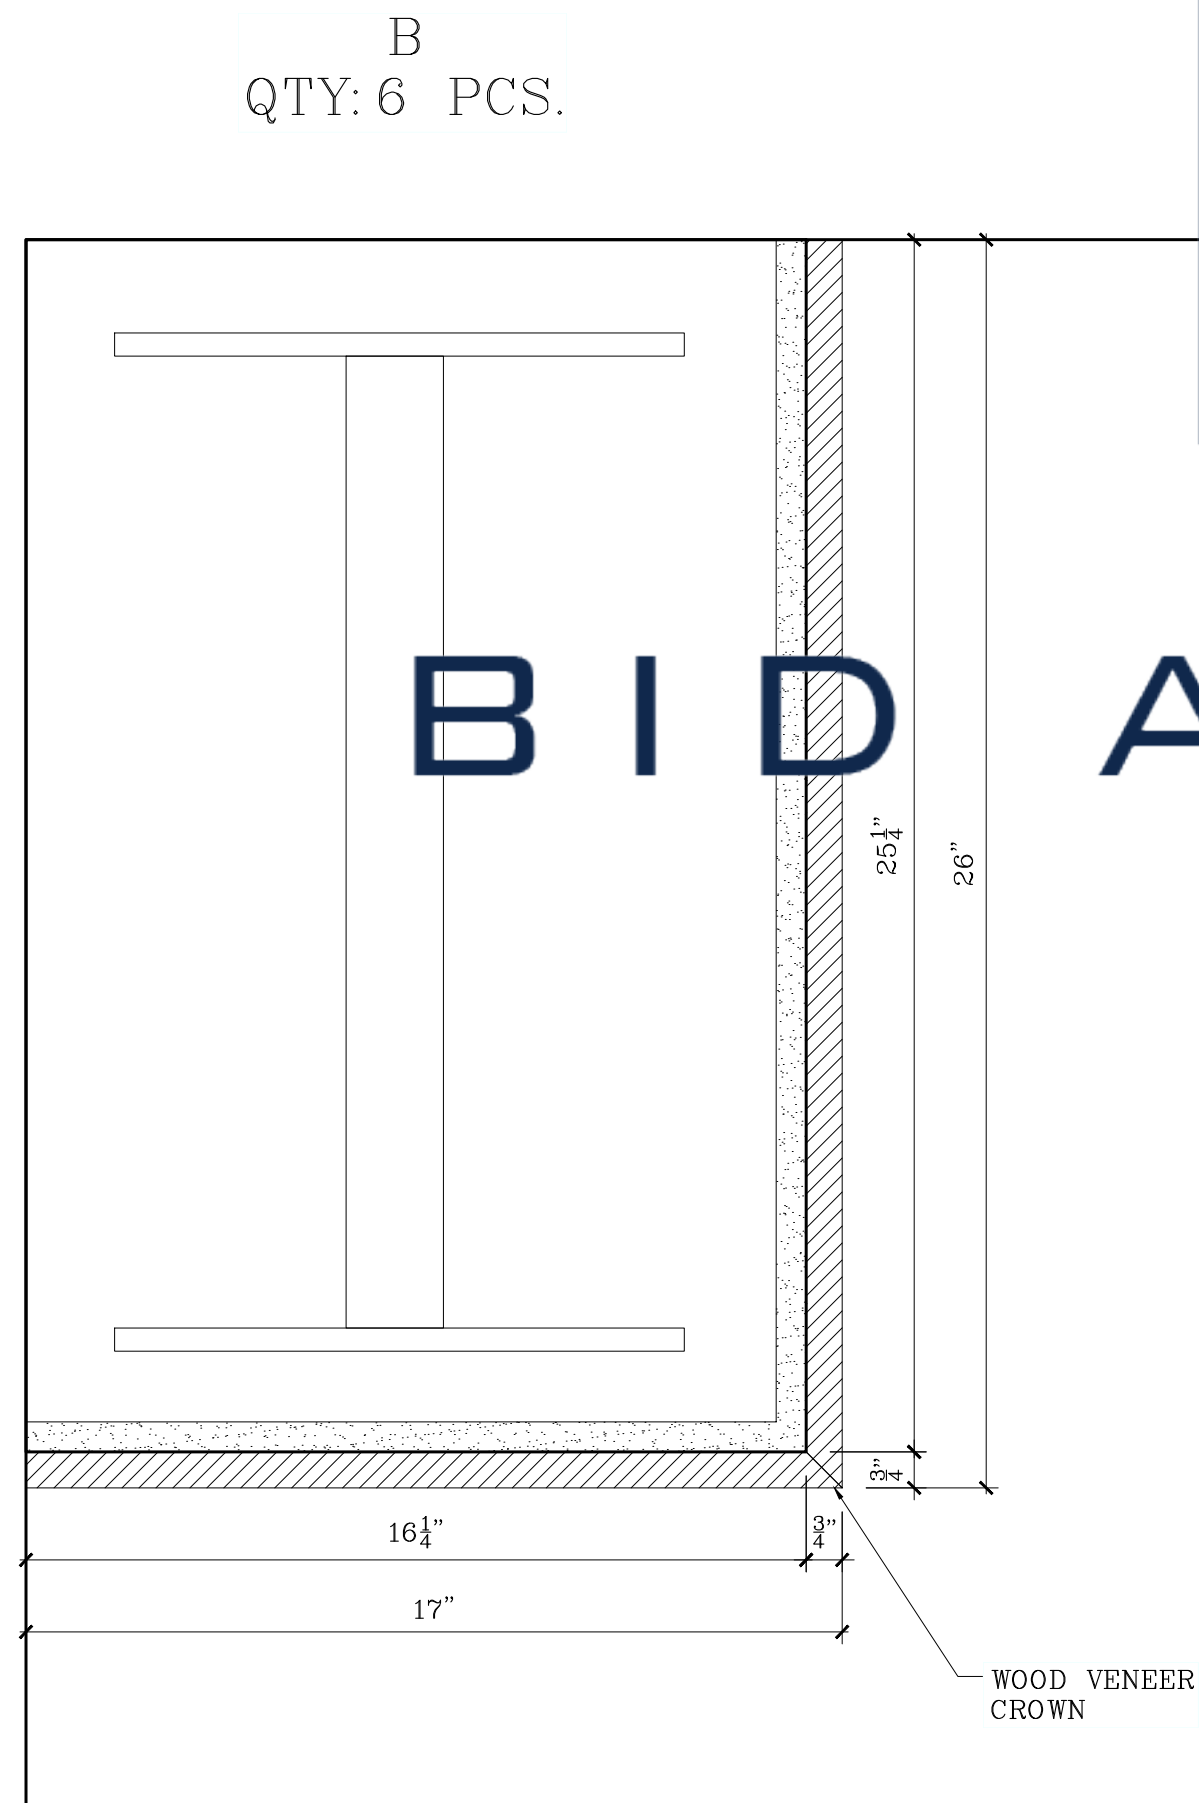


③ VERTICAL SECTION-B
SCALE: 3"=1'-0"

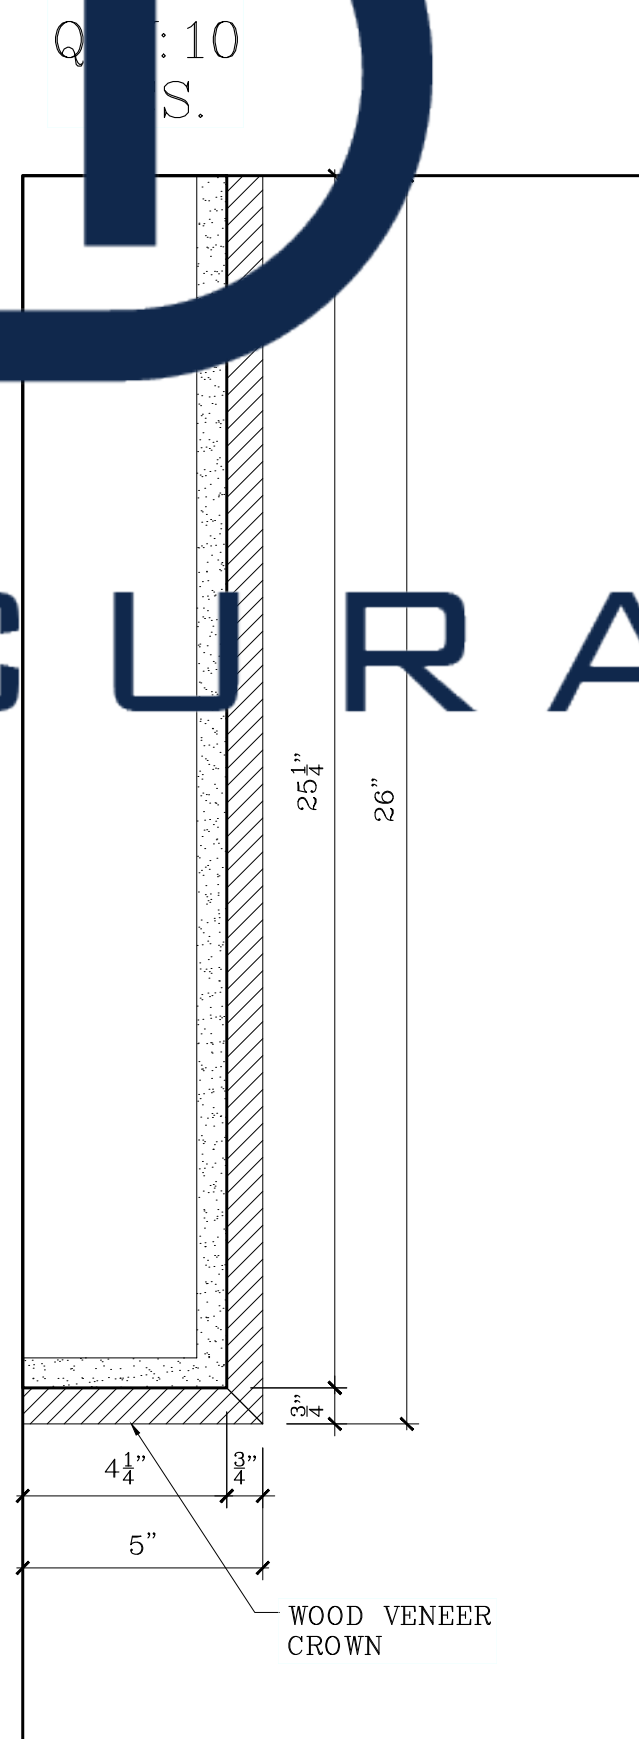


④ VERTICAL SECTION-C
SCALE: 3"=1'-0"

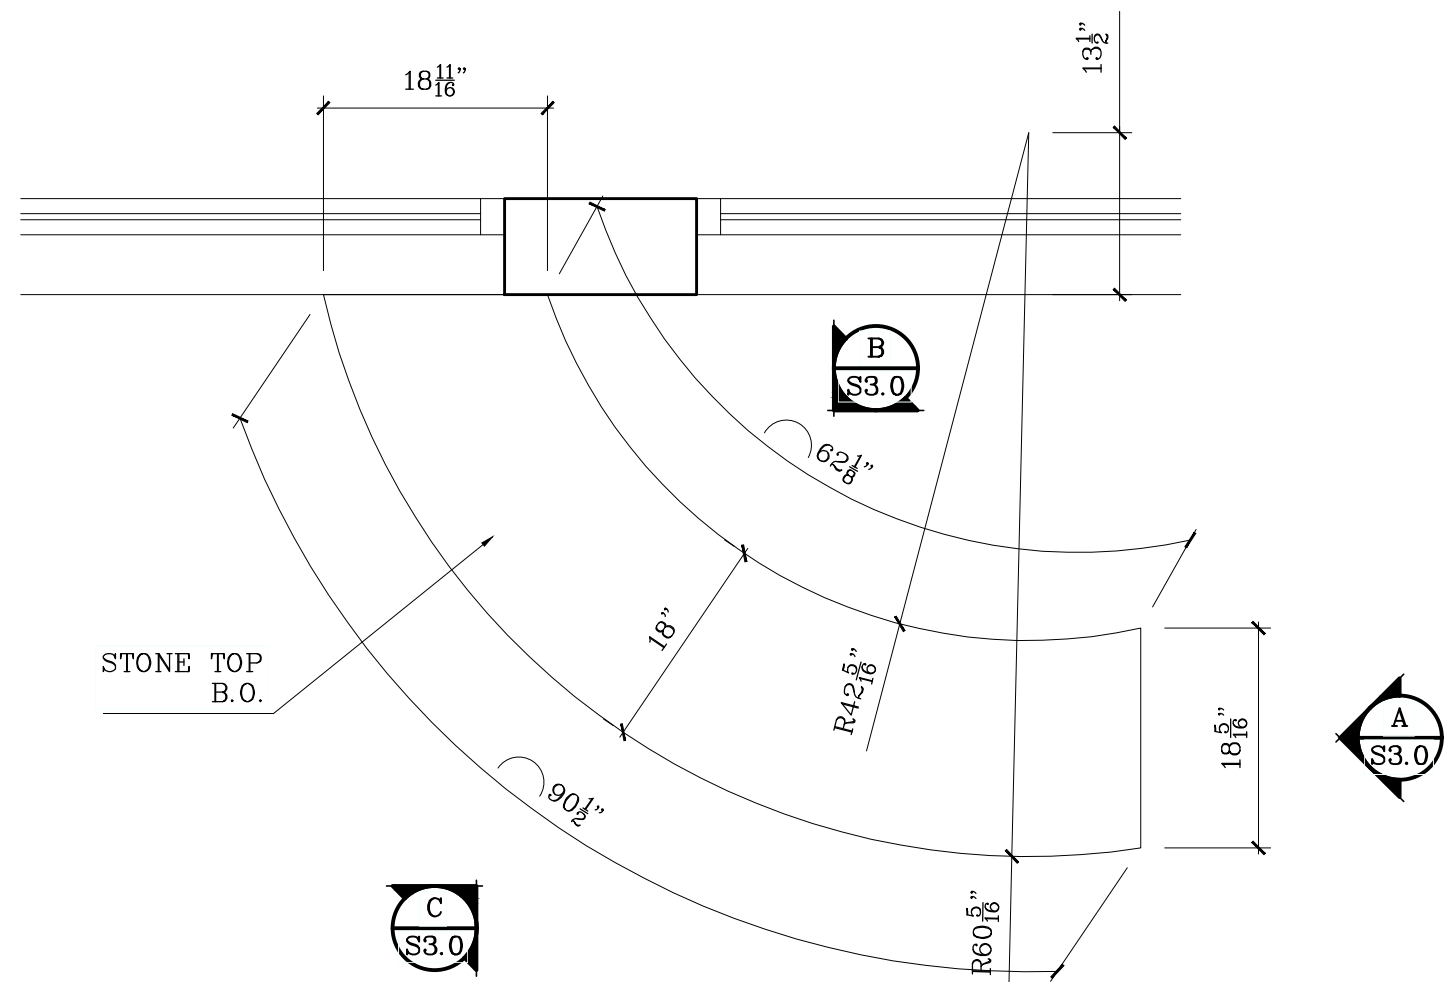


PLAN OF HOSTESS
SCALE: 1"=1'-0"

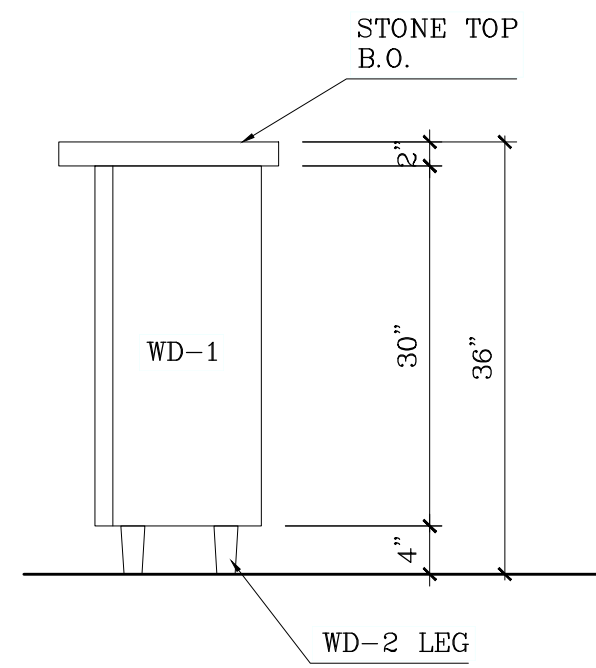


ELEVATION
SCALE: 1"=1'-0"

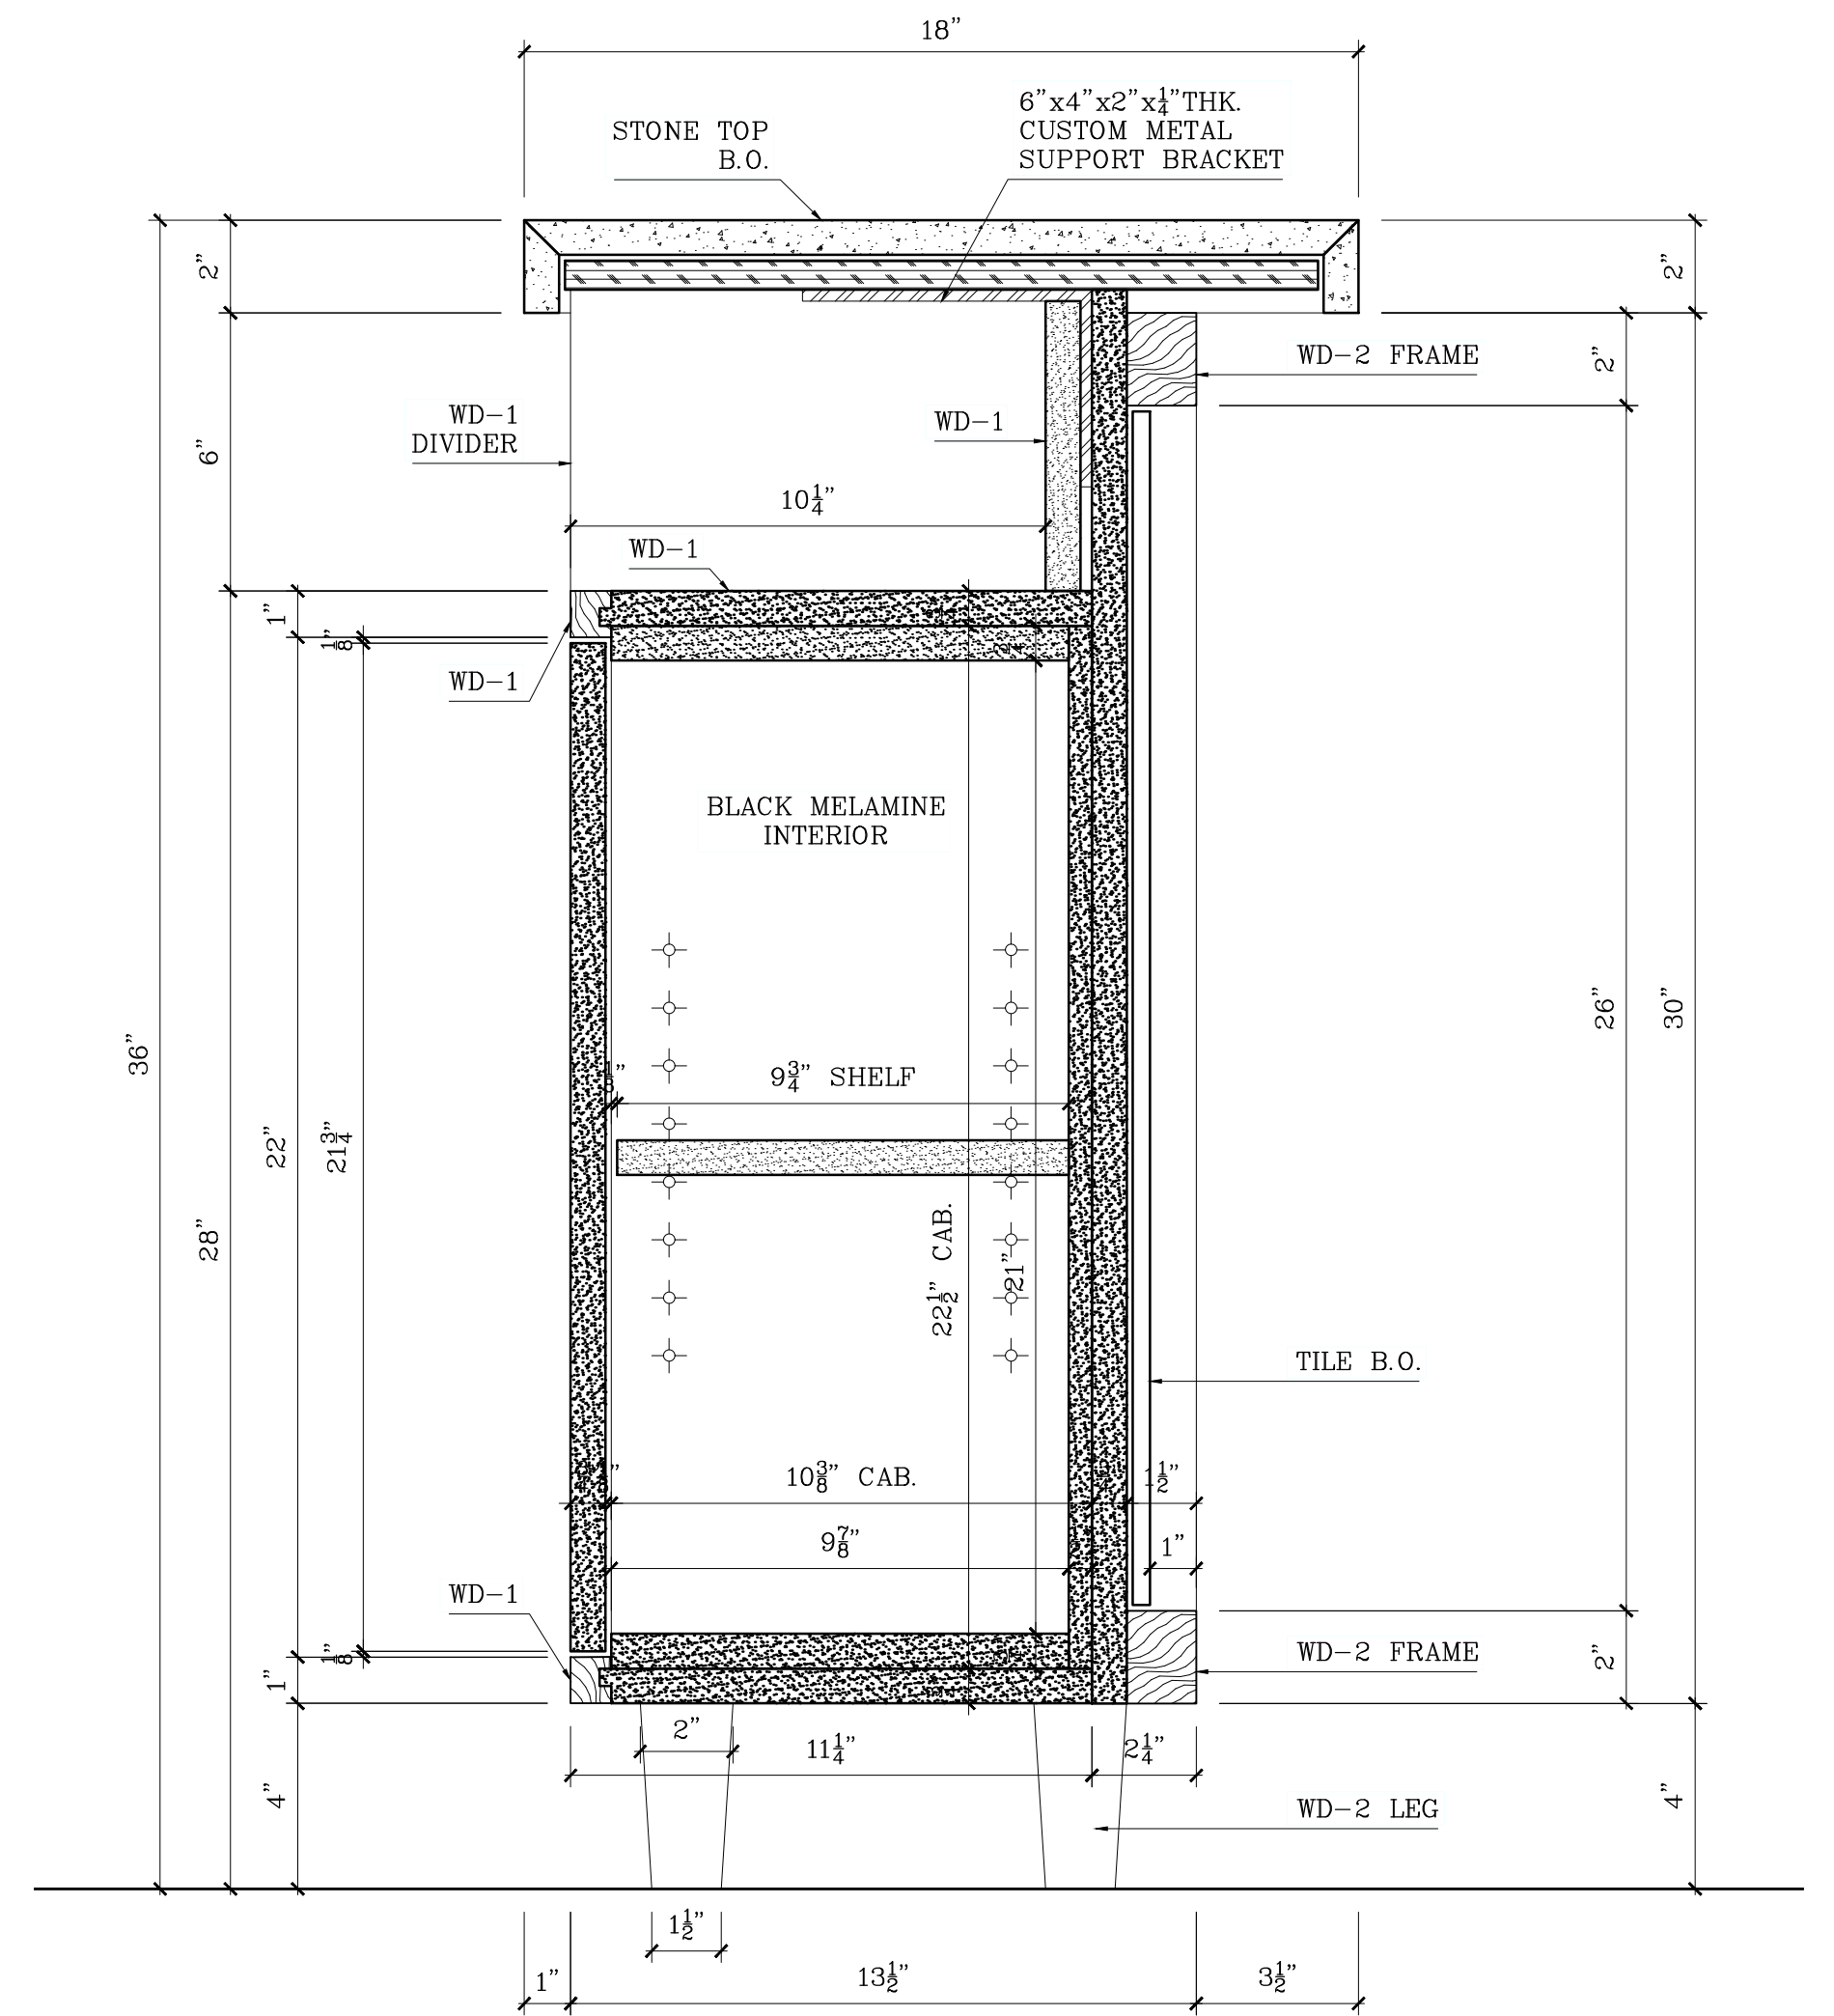


1 VERTICAL SECTION
SCALE: 1"=1'-0"

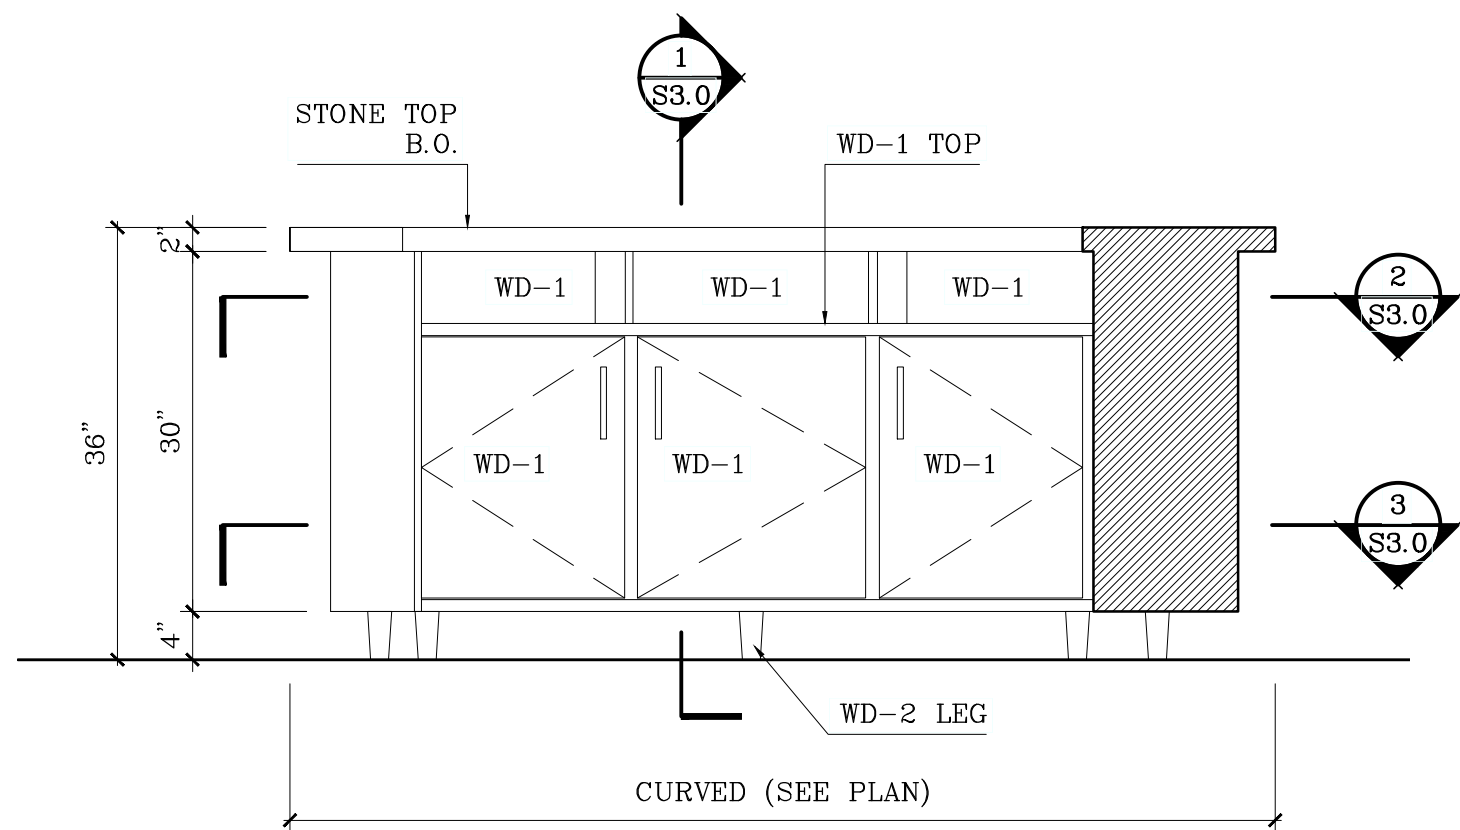


ELEVATION
SCALE: 1"=1'-0"

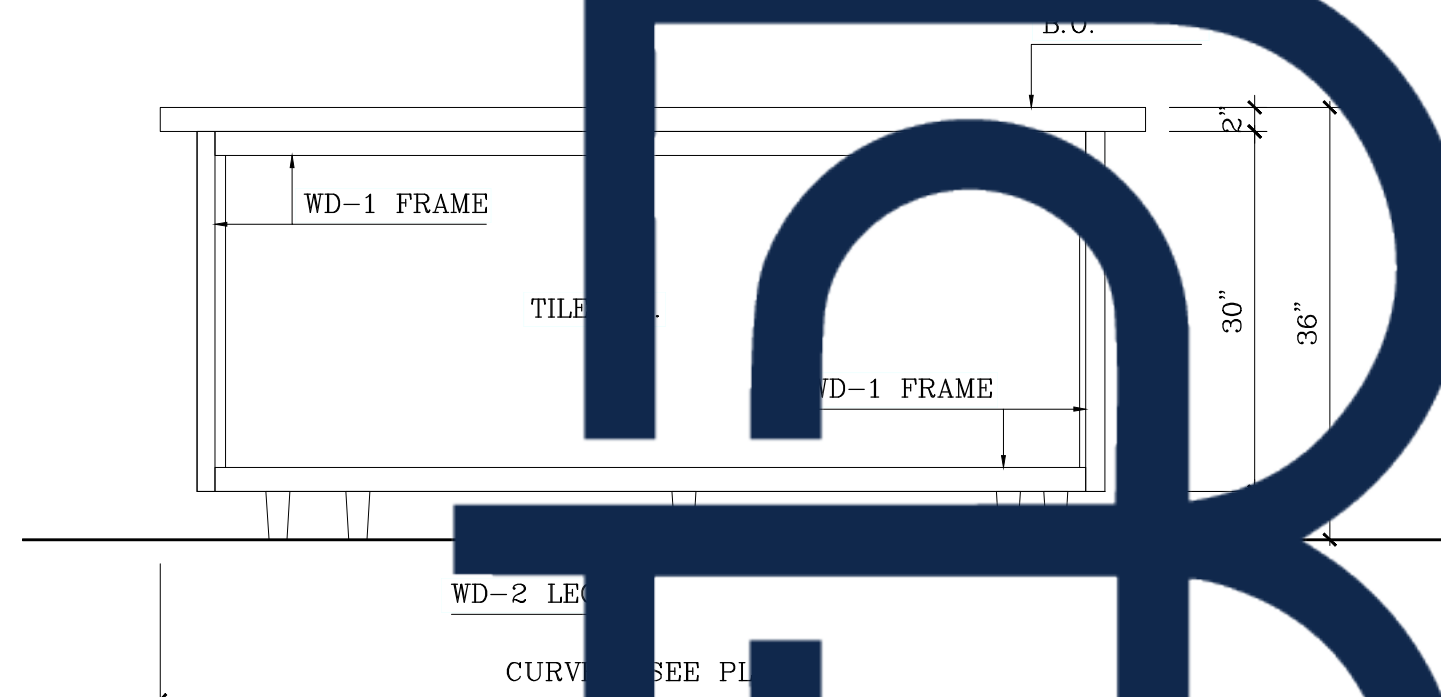


ELEVATION
SCALE: 1"=1'-0"

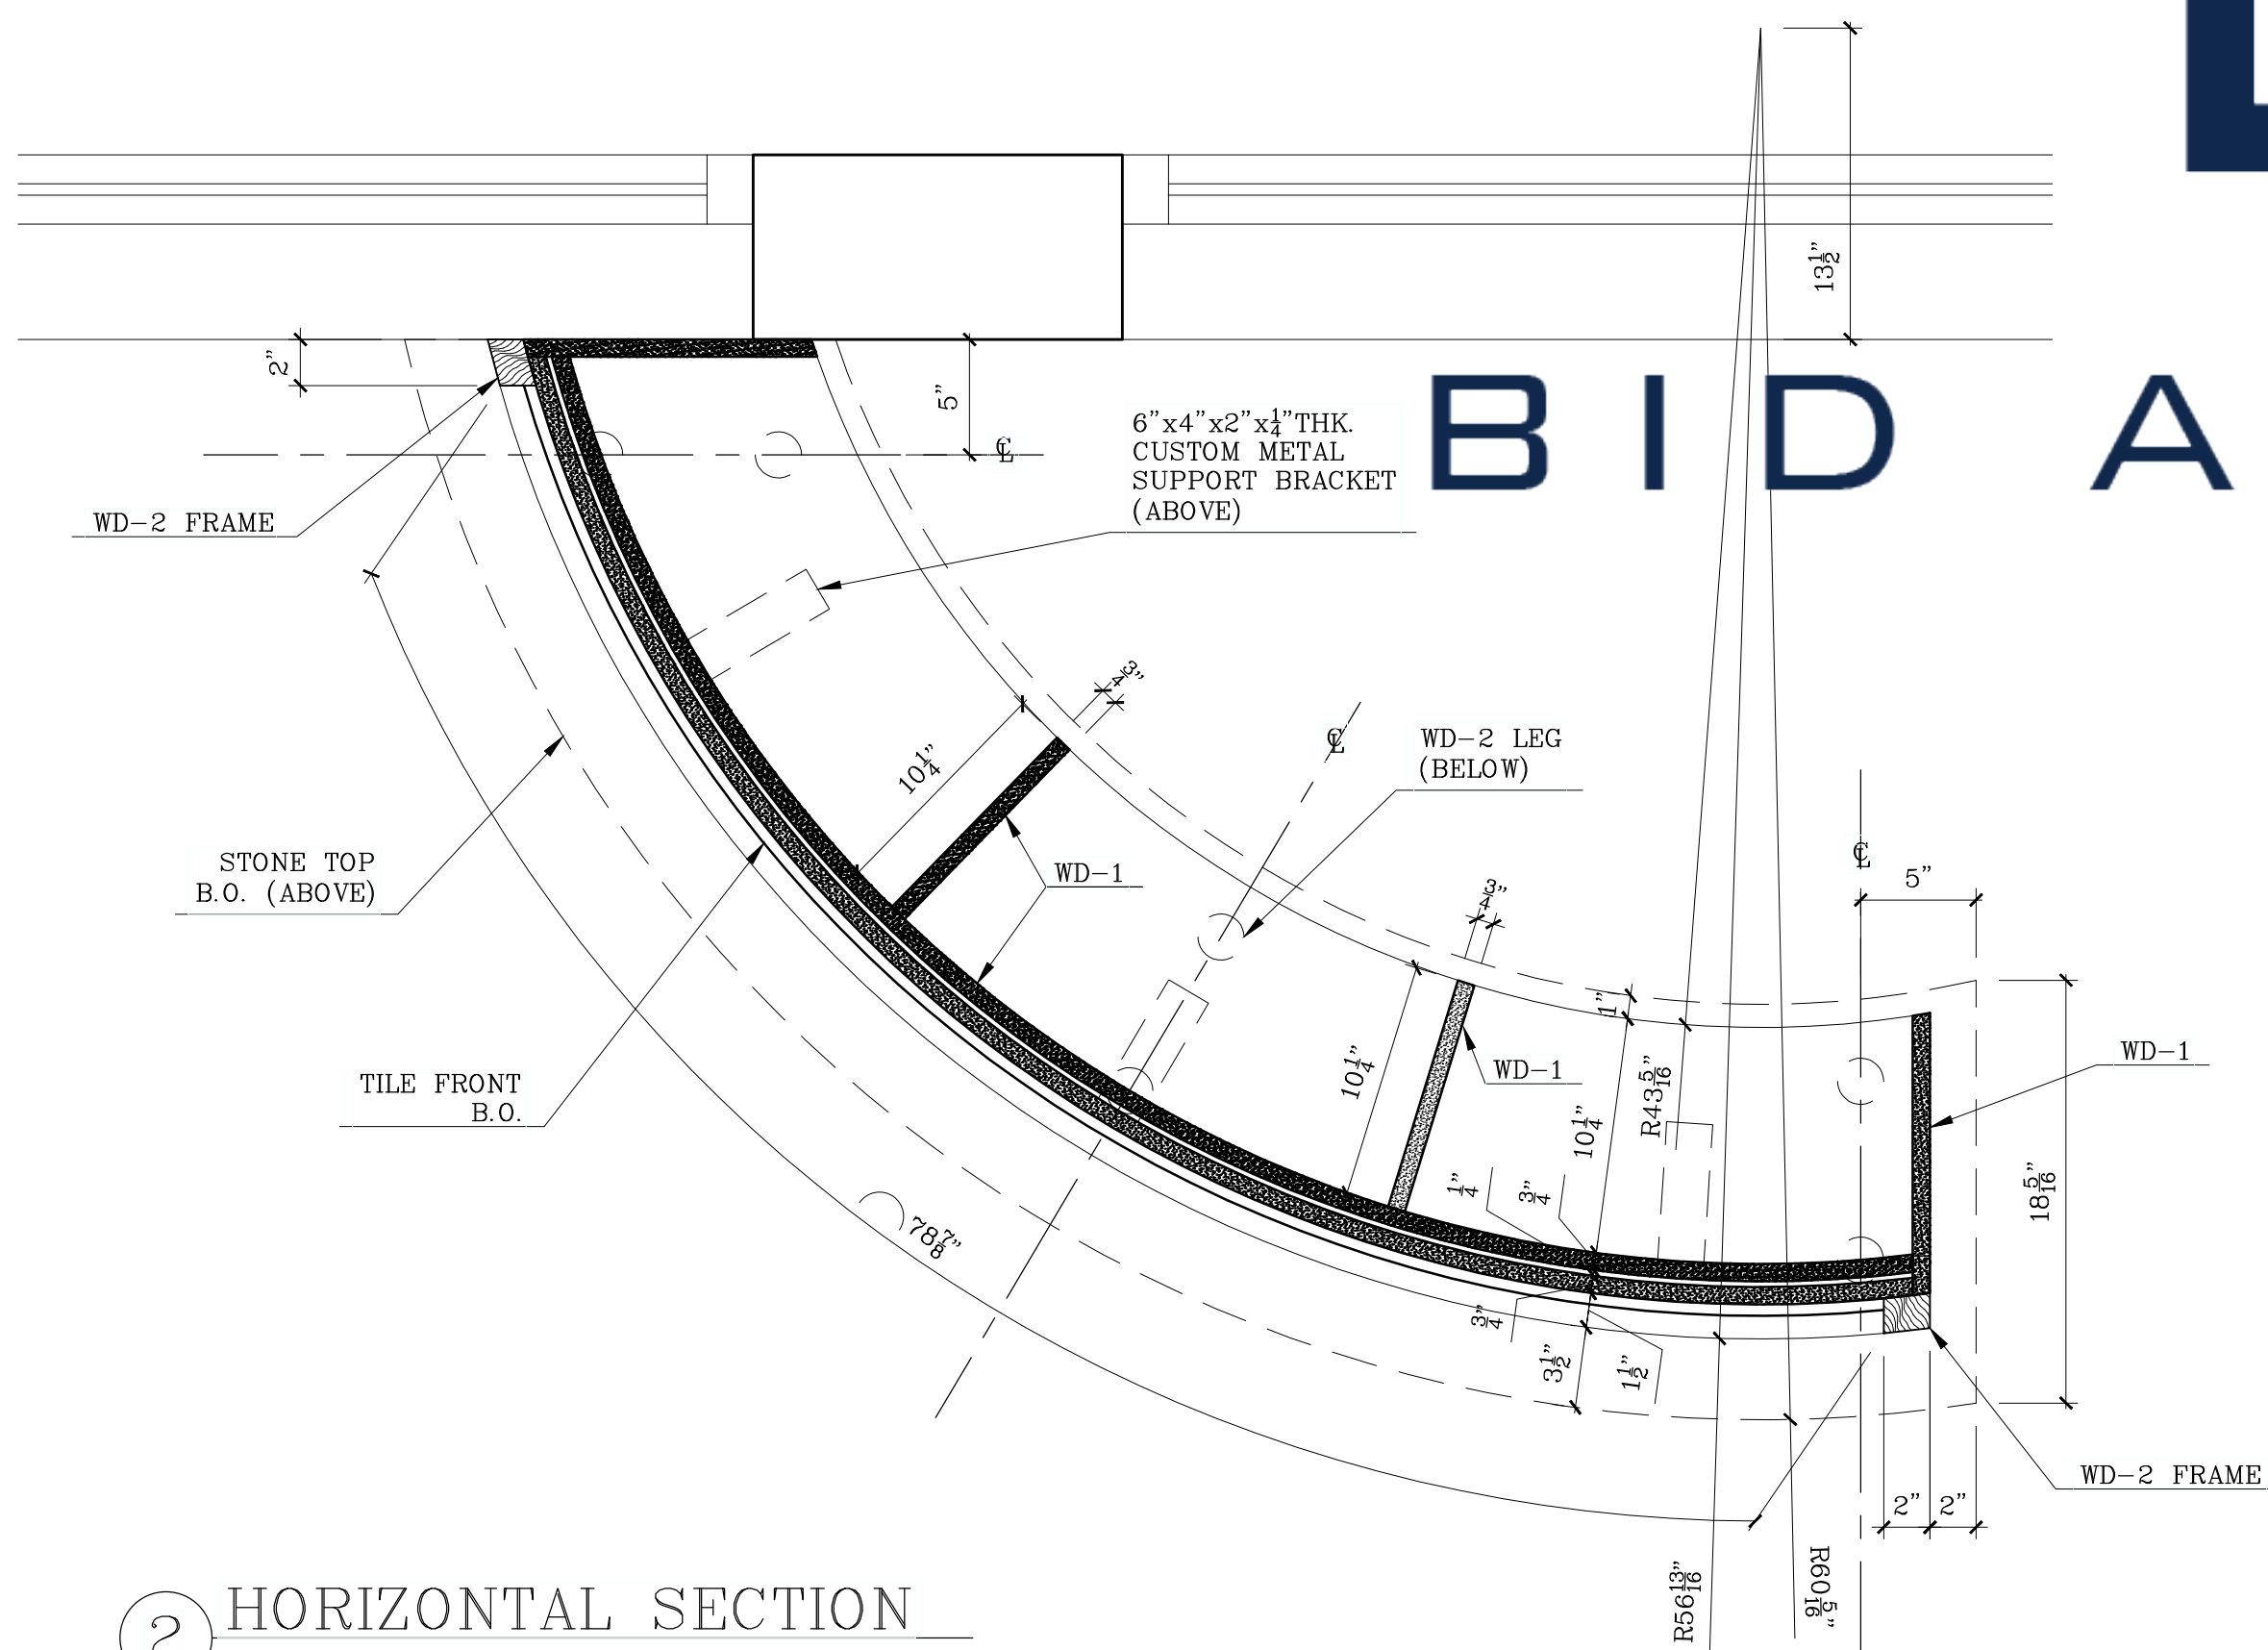


2 HORIZONTAL SECTION
SCALE: 1-1"=1'-0"

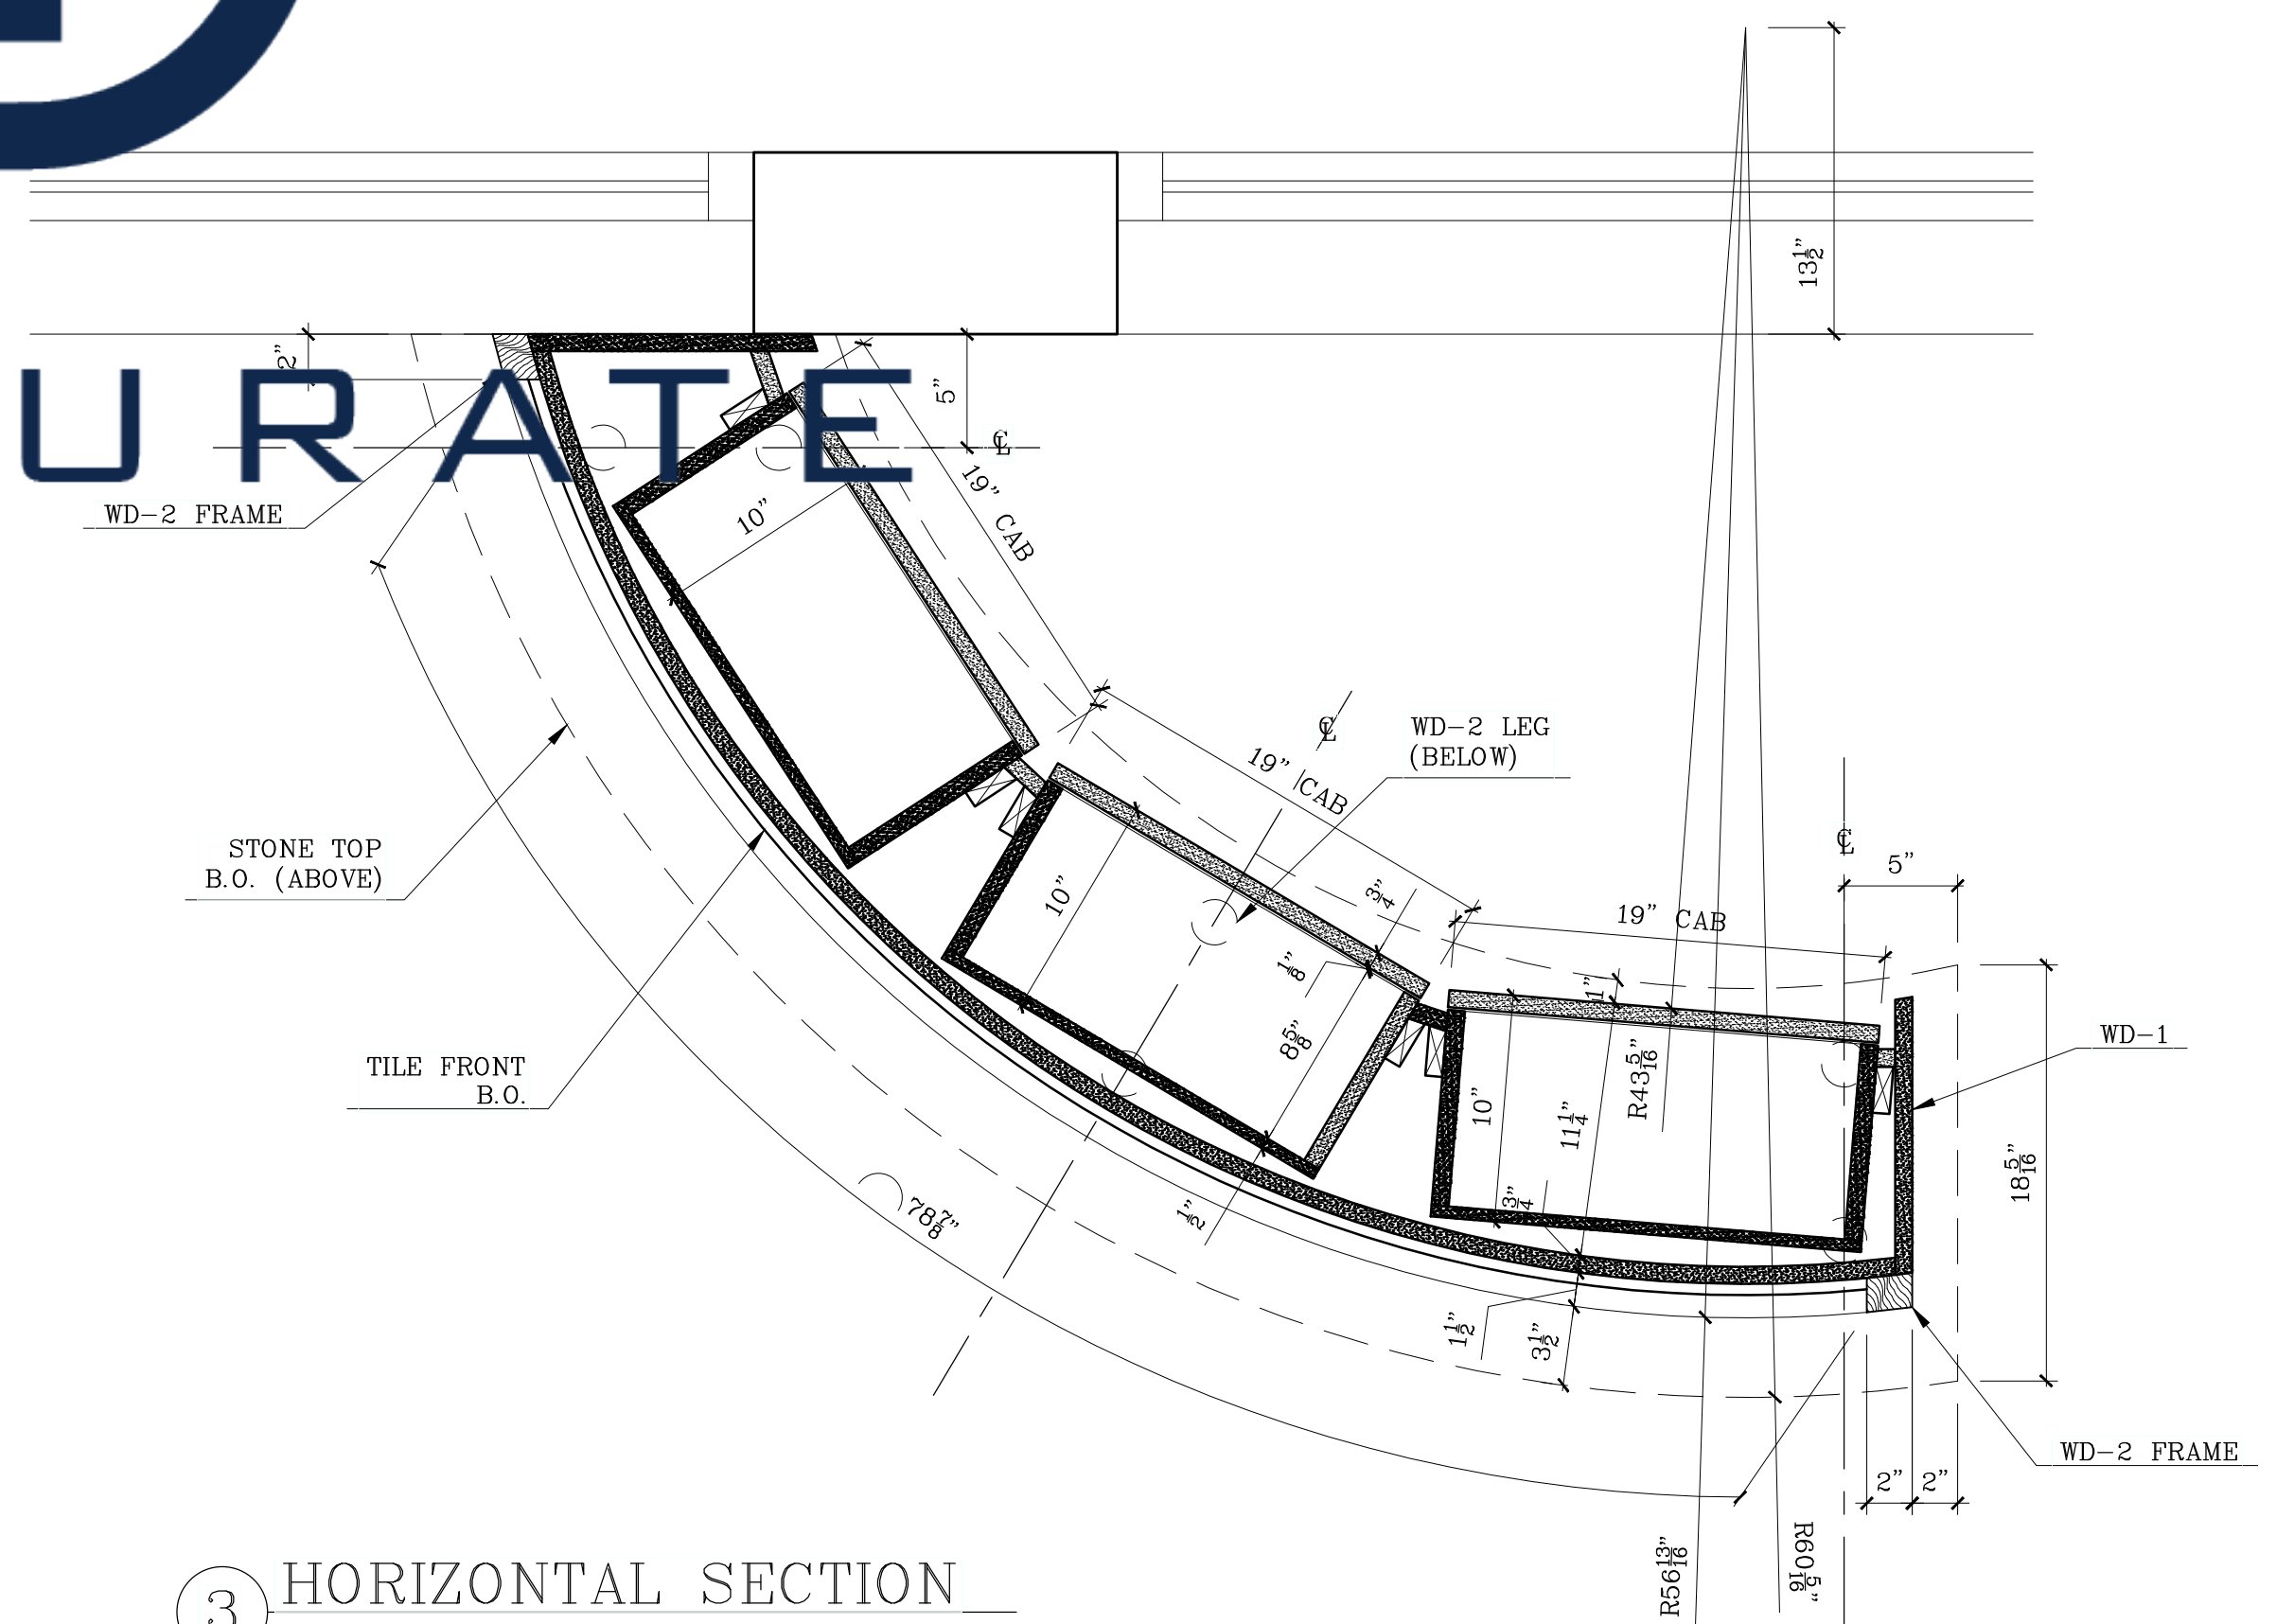


3 HORIZONTAL SECTION
SCALE: 1-1"=1'-0"

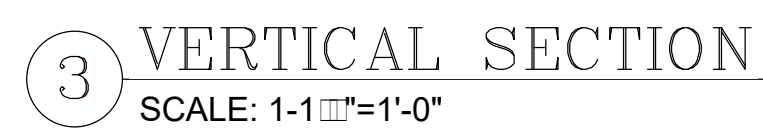

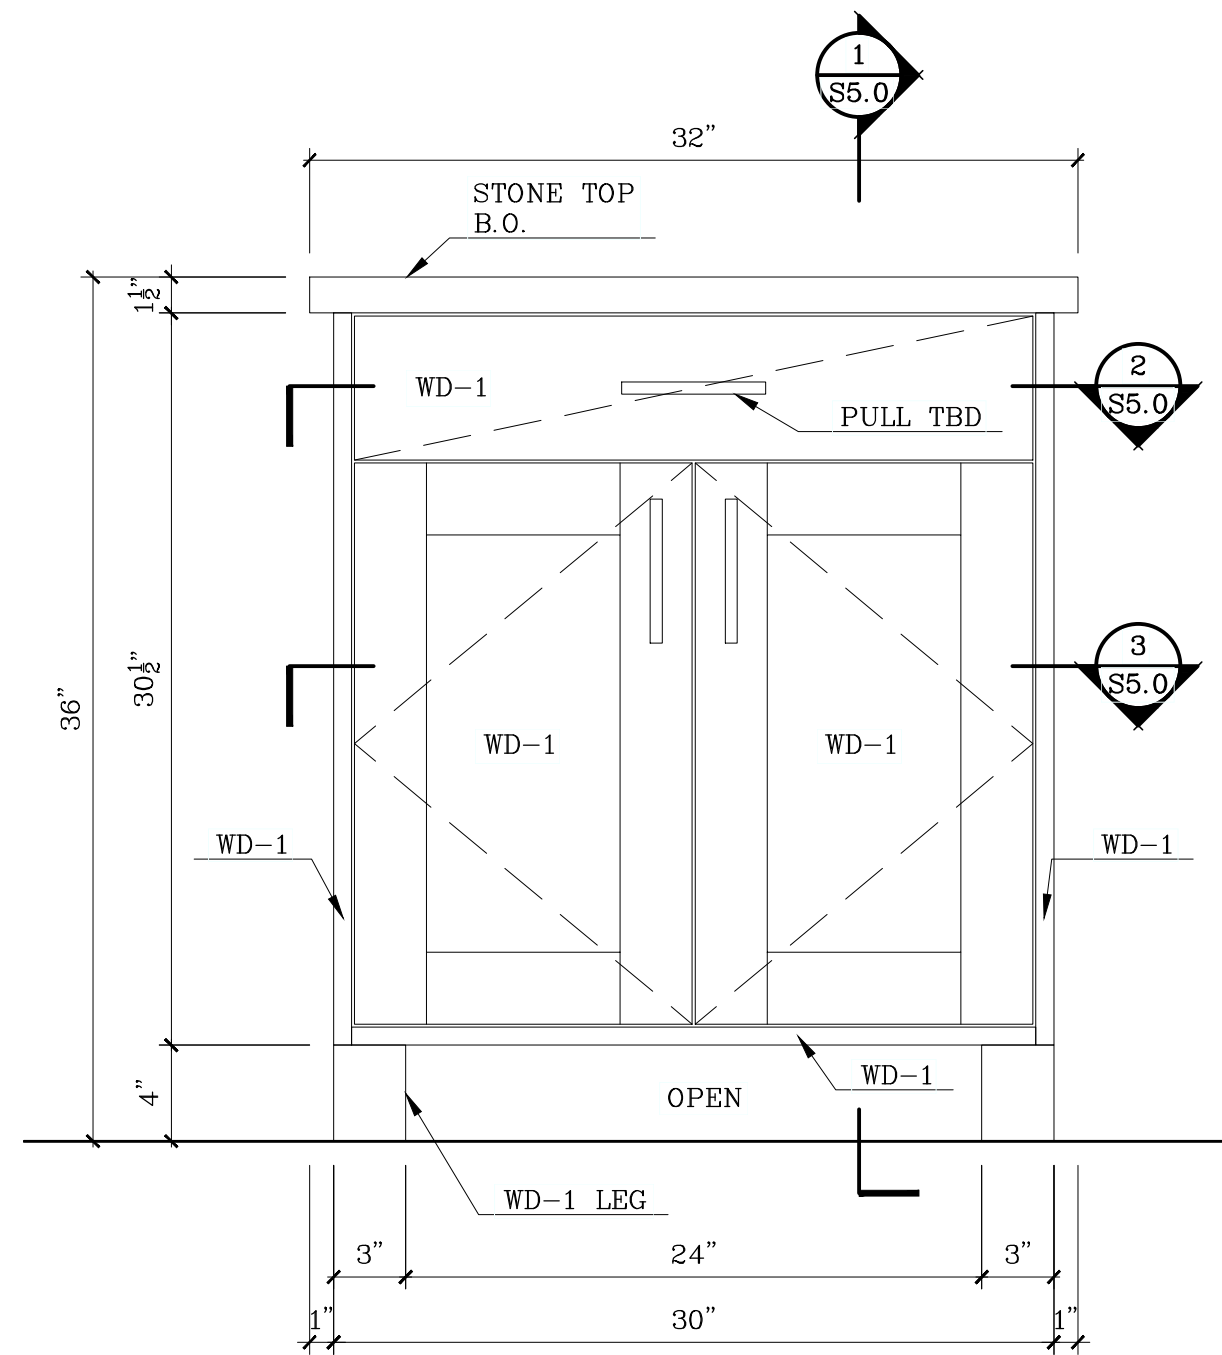


A ELEVATION
SCALE: 1/8"=1'-0"


LOCATION:
PRIVATE DINING #9

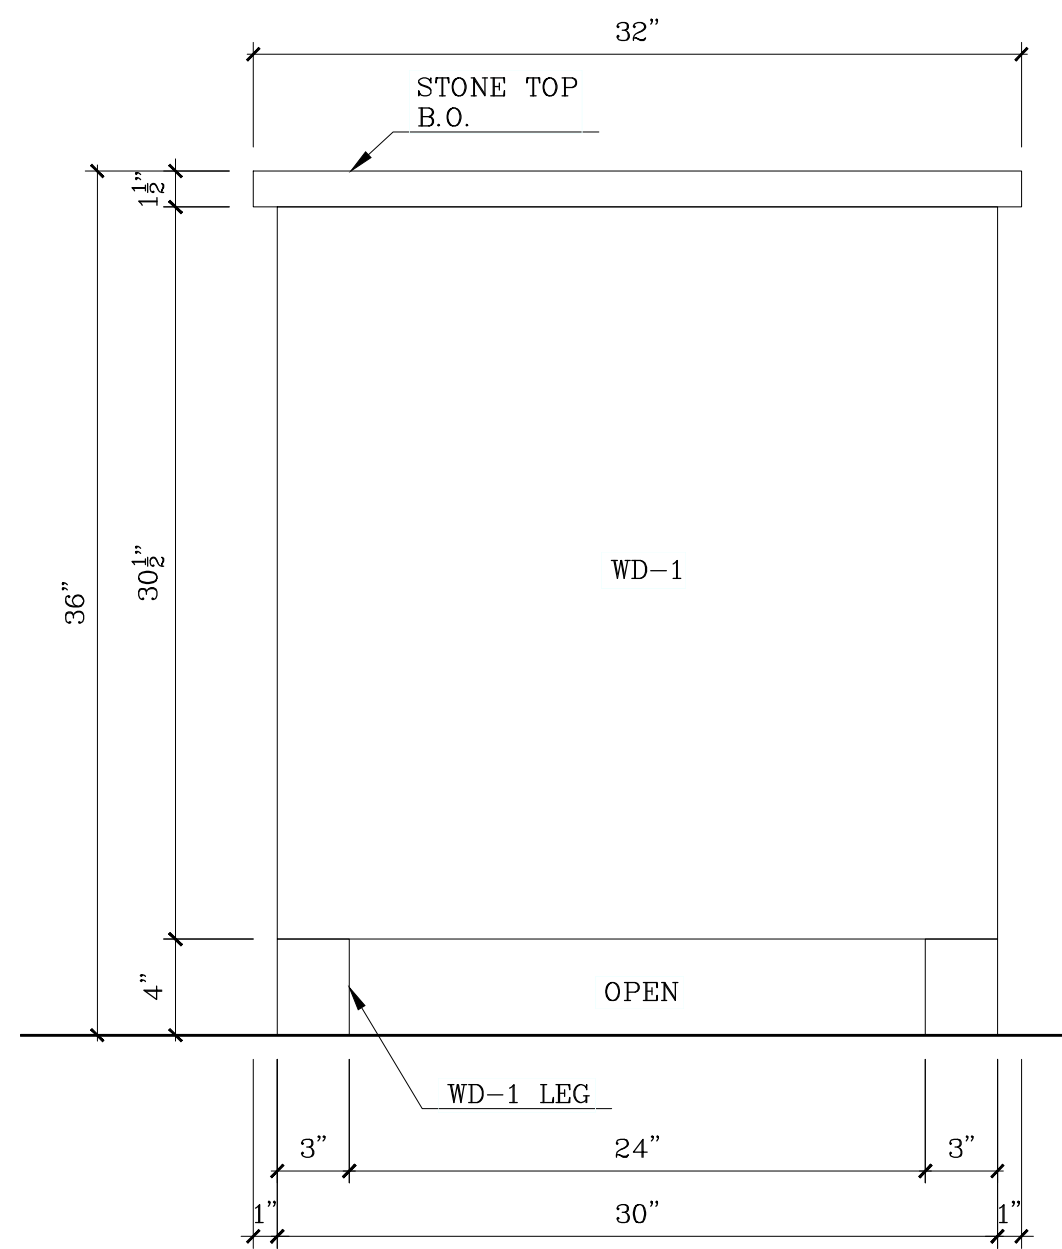


B ELEVATION
SCALE: 1/8"=1'-0"

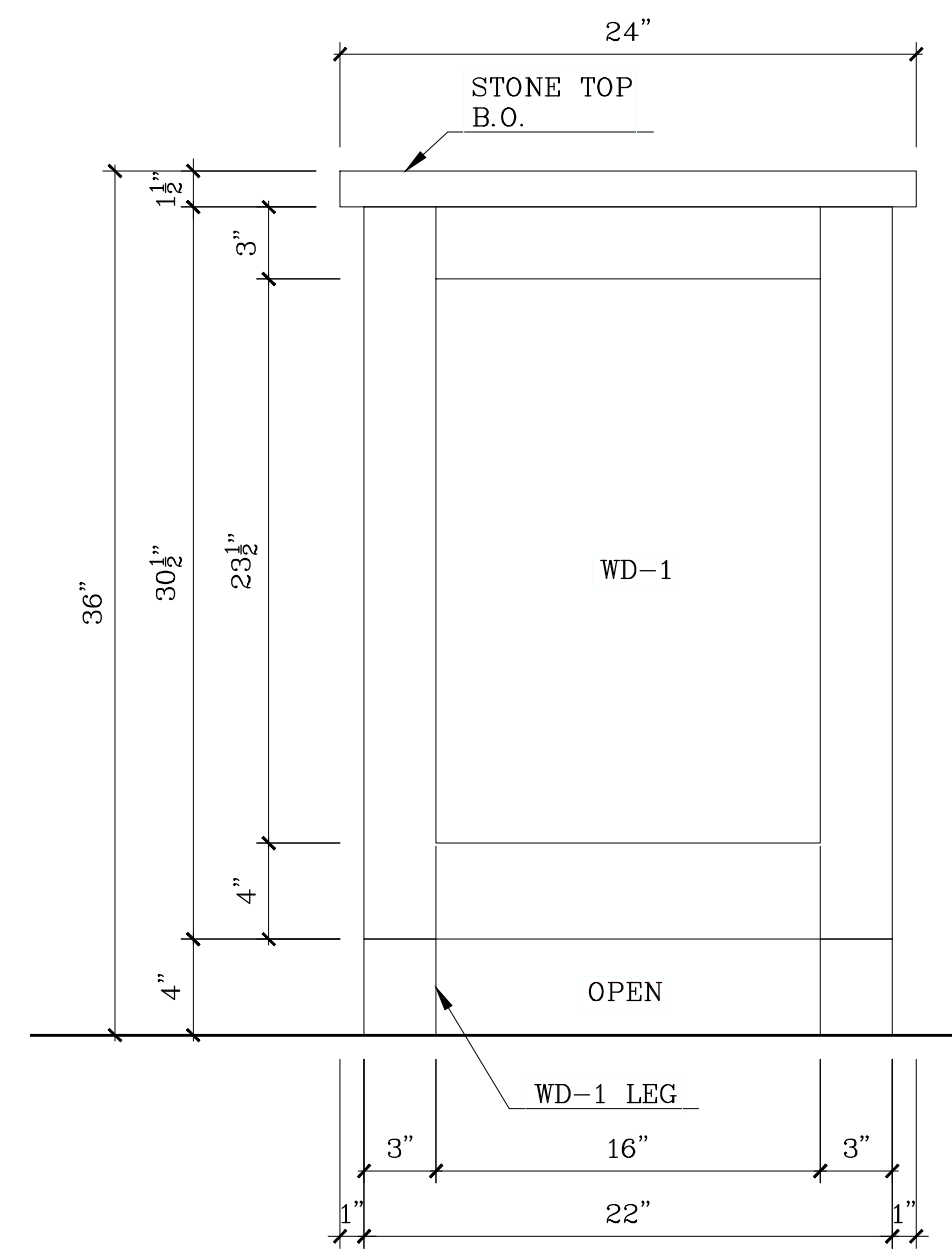

C ELEVATION
SCALE: 1/8"=1'-0"

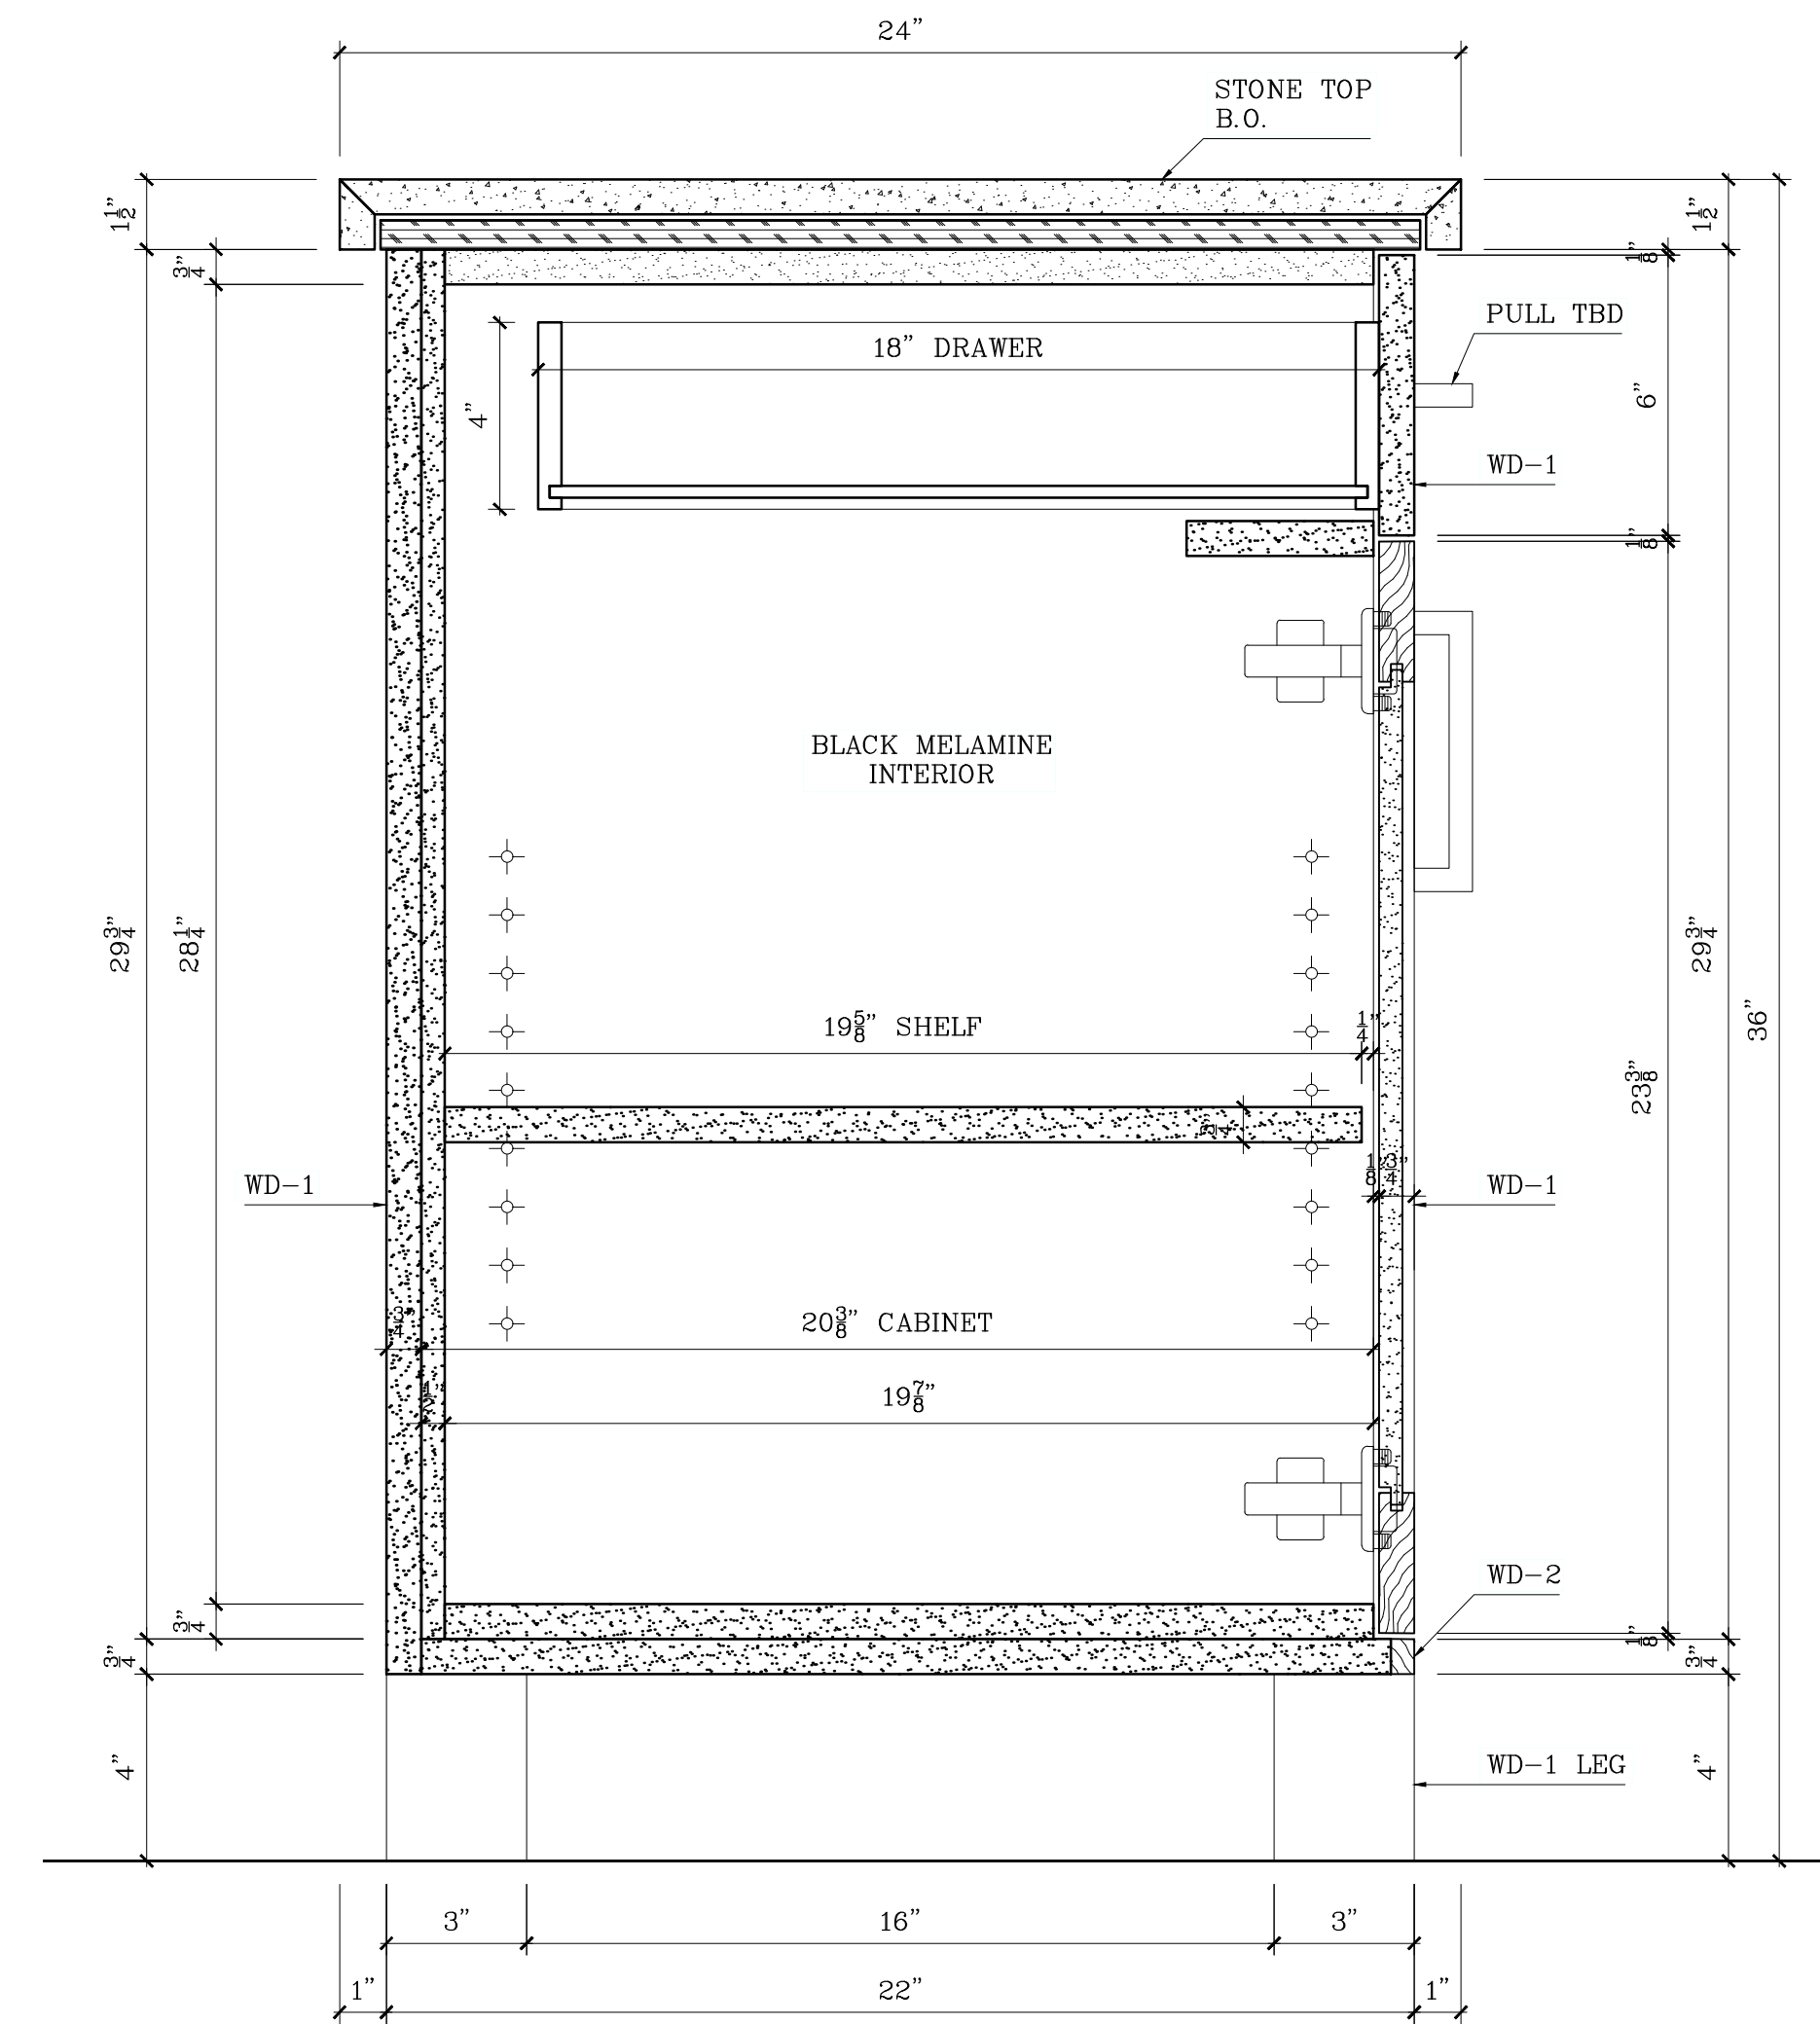


1 VERTICAL SECTION
SCALE: 1/8"=1'-0"

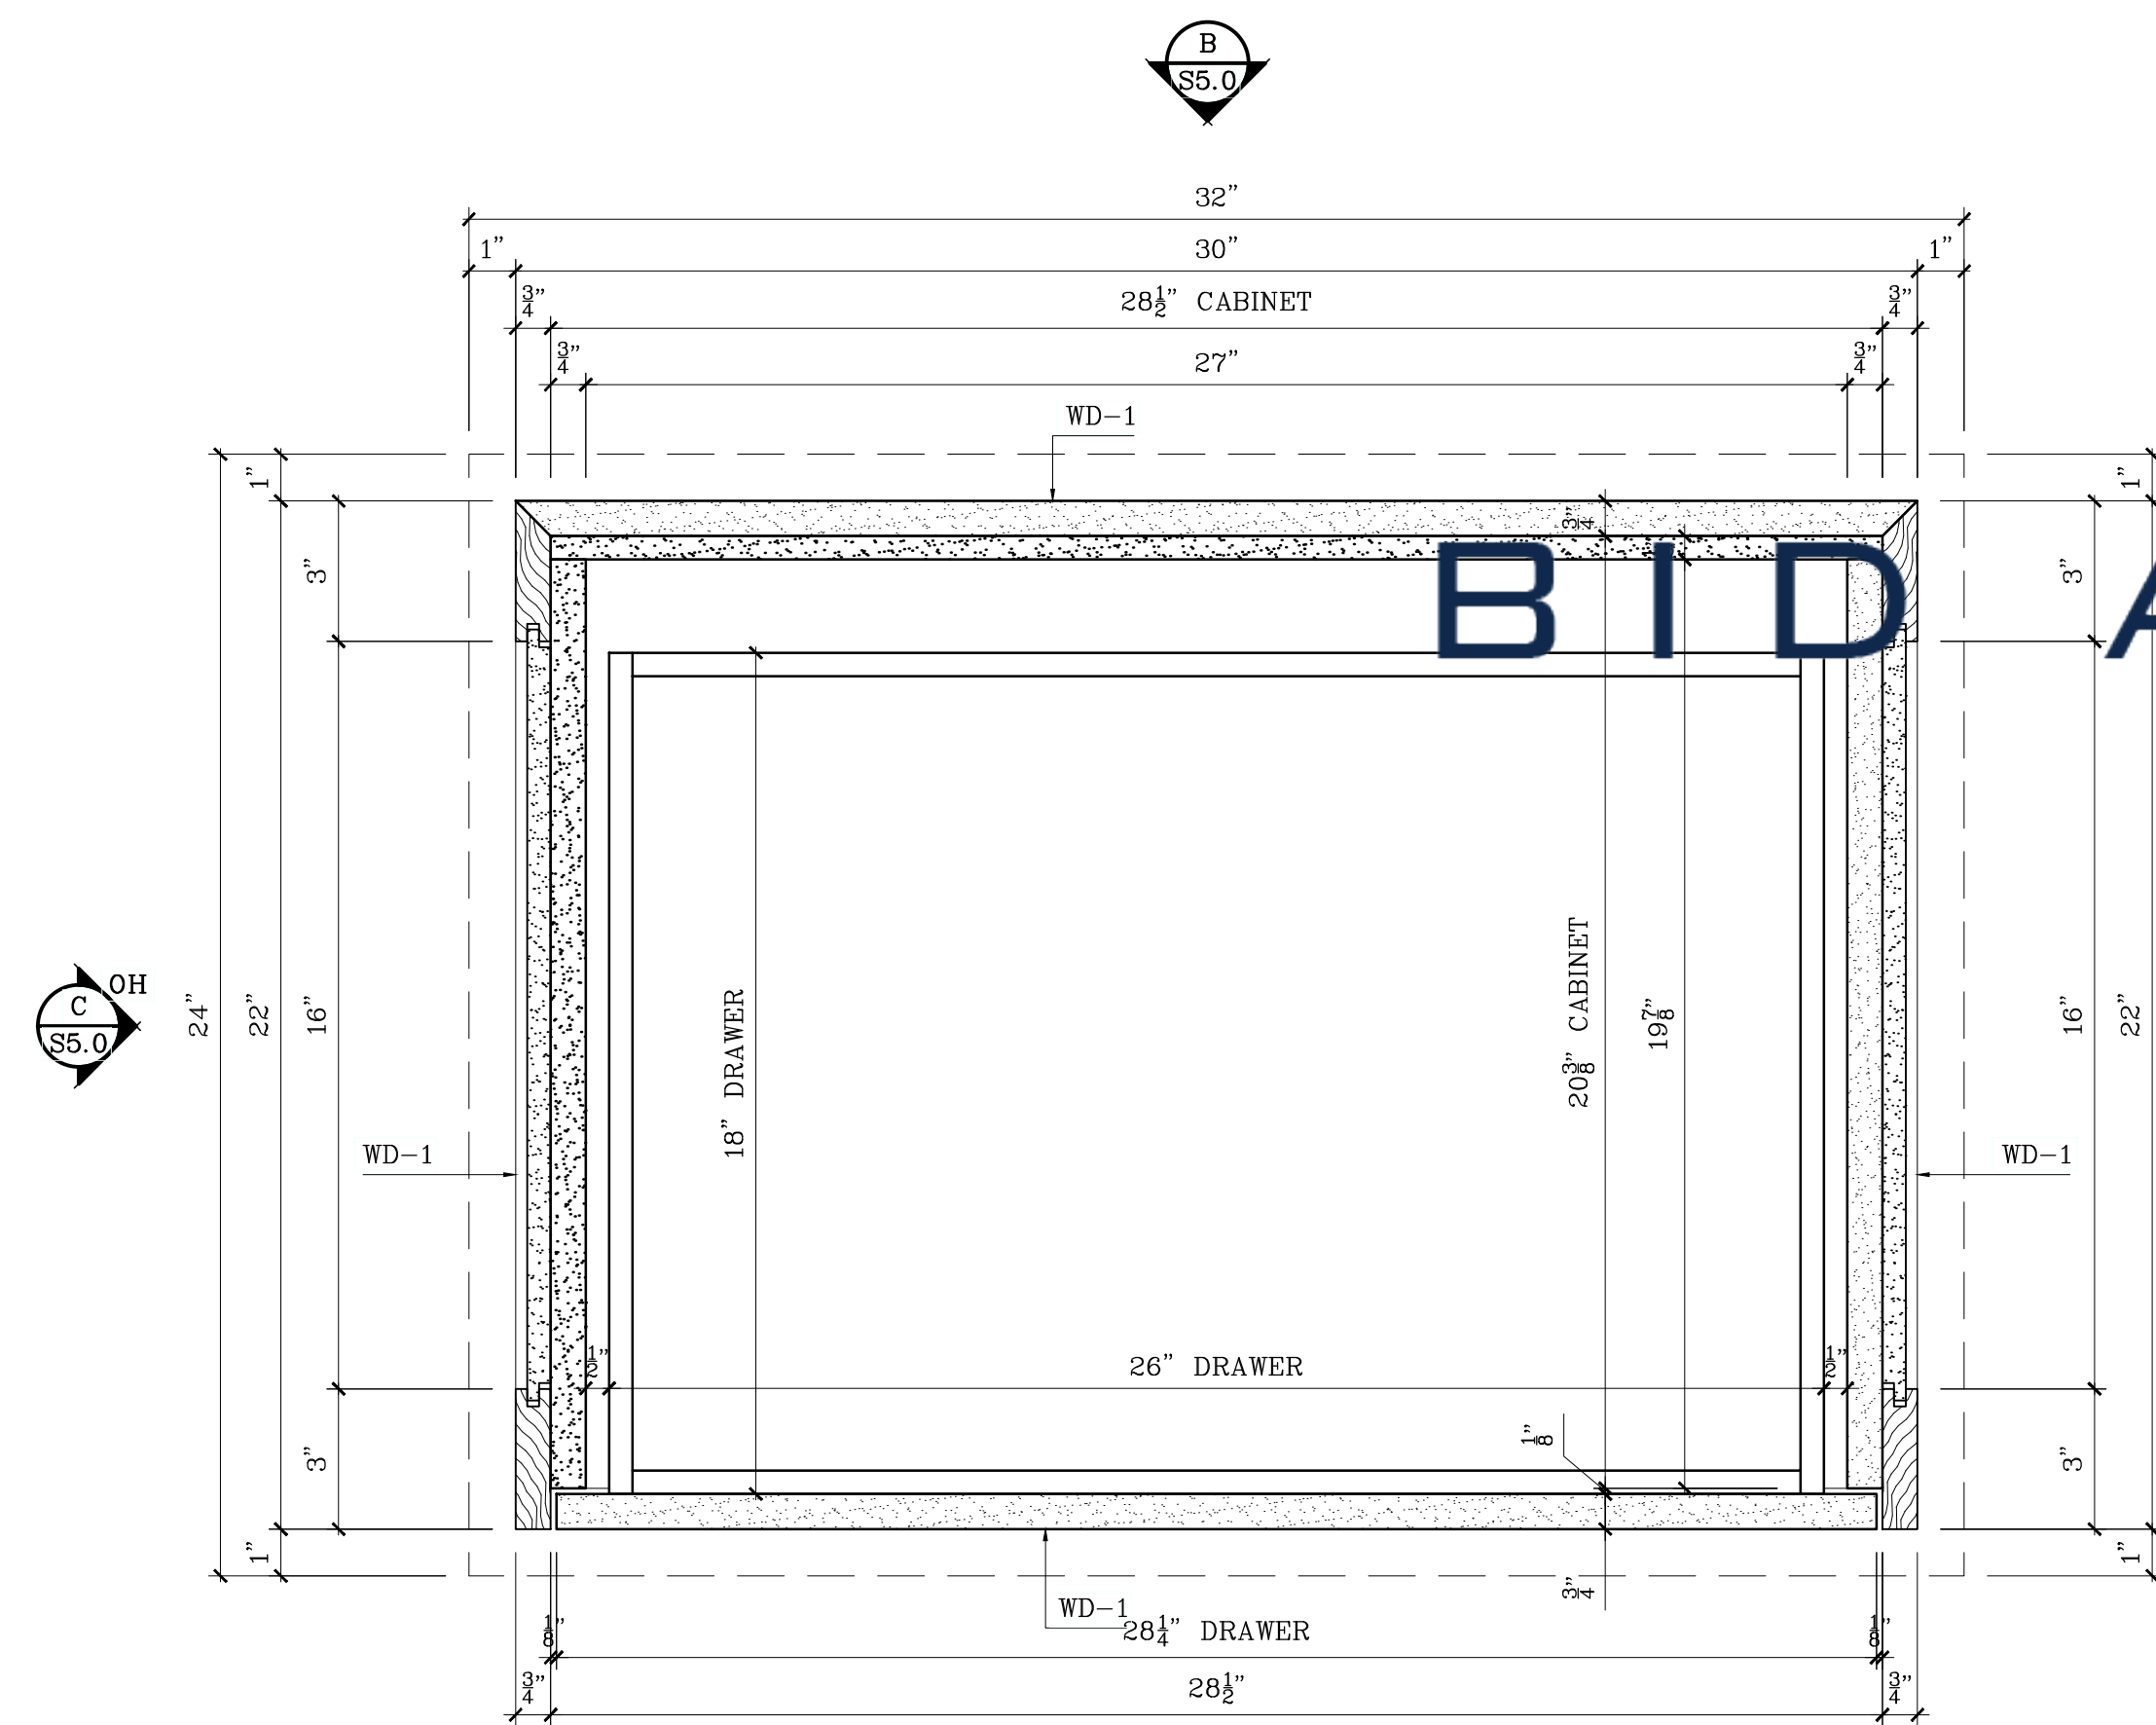


2 HORIZONTAL SECTION
SCALE: 1/8"=1'-0"

DOOR DETAIL
SCALE: 1/8"=1'-0"

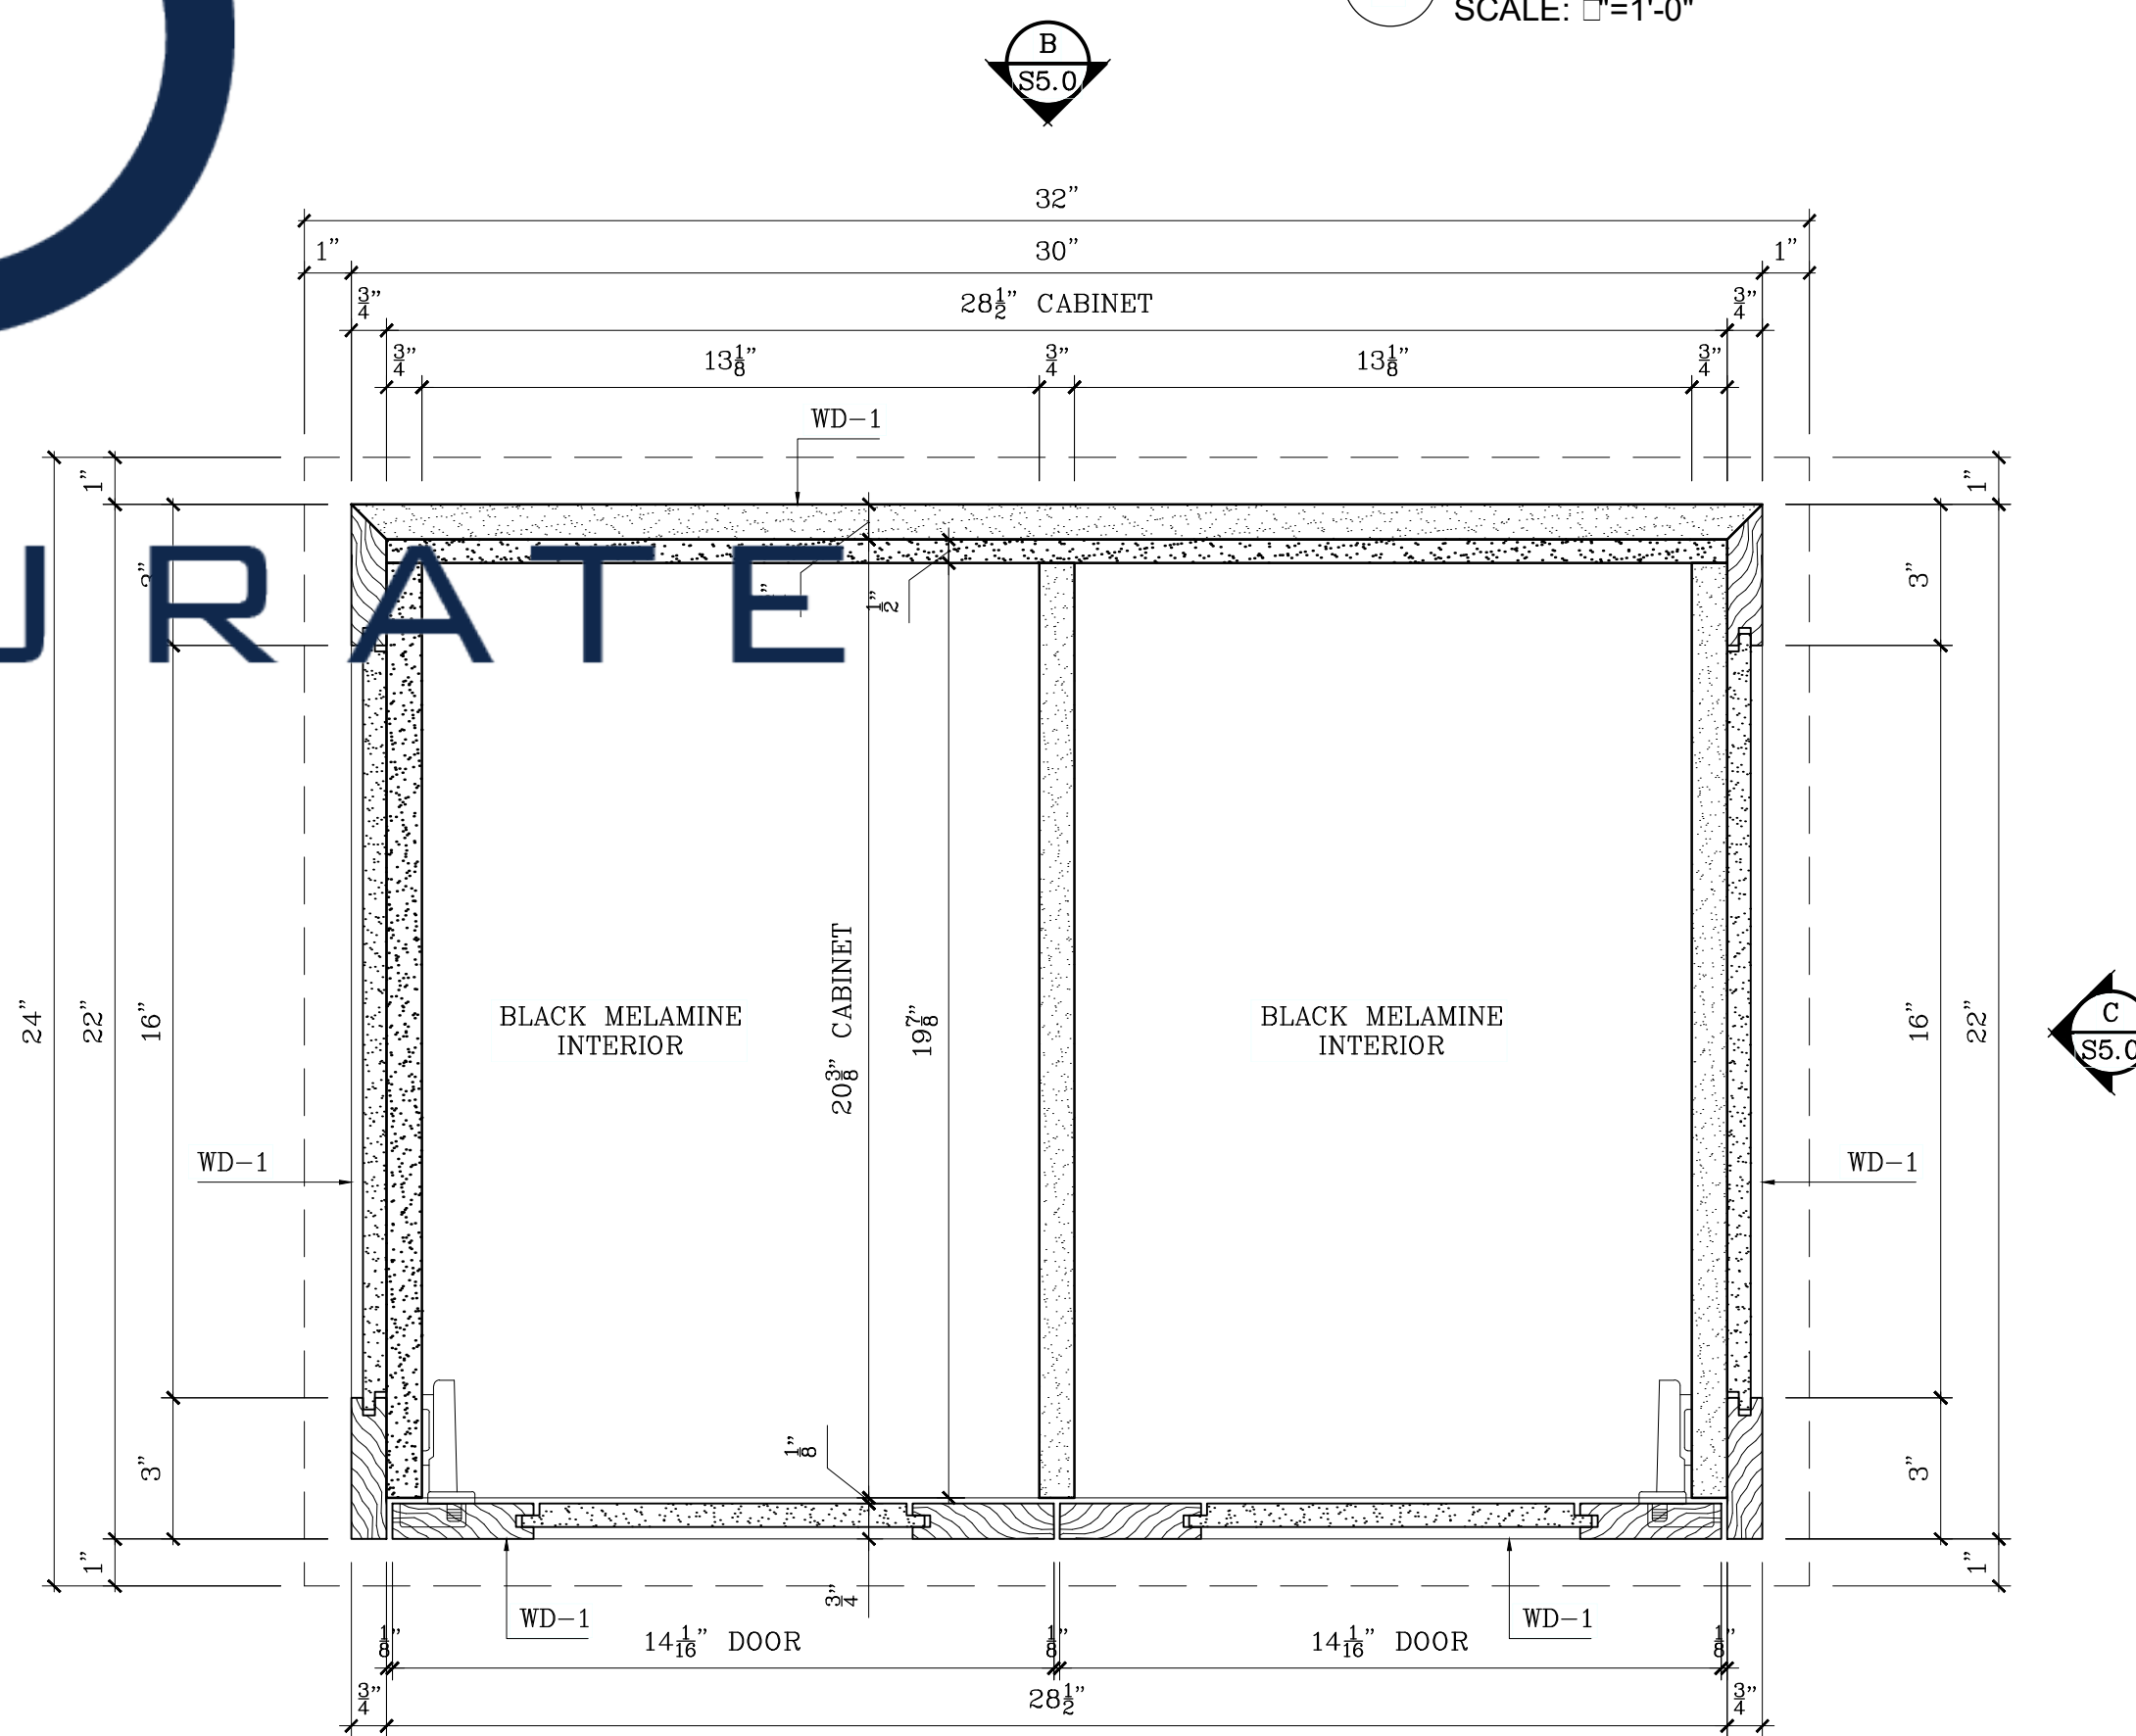


3 HORIZONTAL SECTION
SCALE: 1/8"=1'-0"

2 Pieces Total

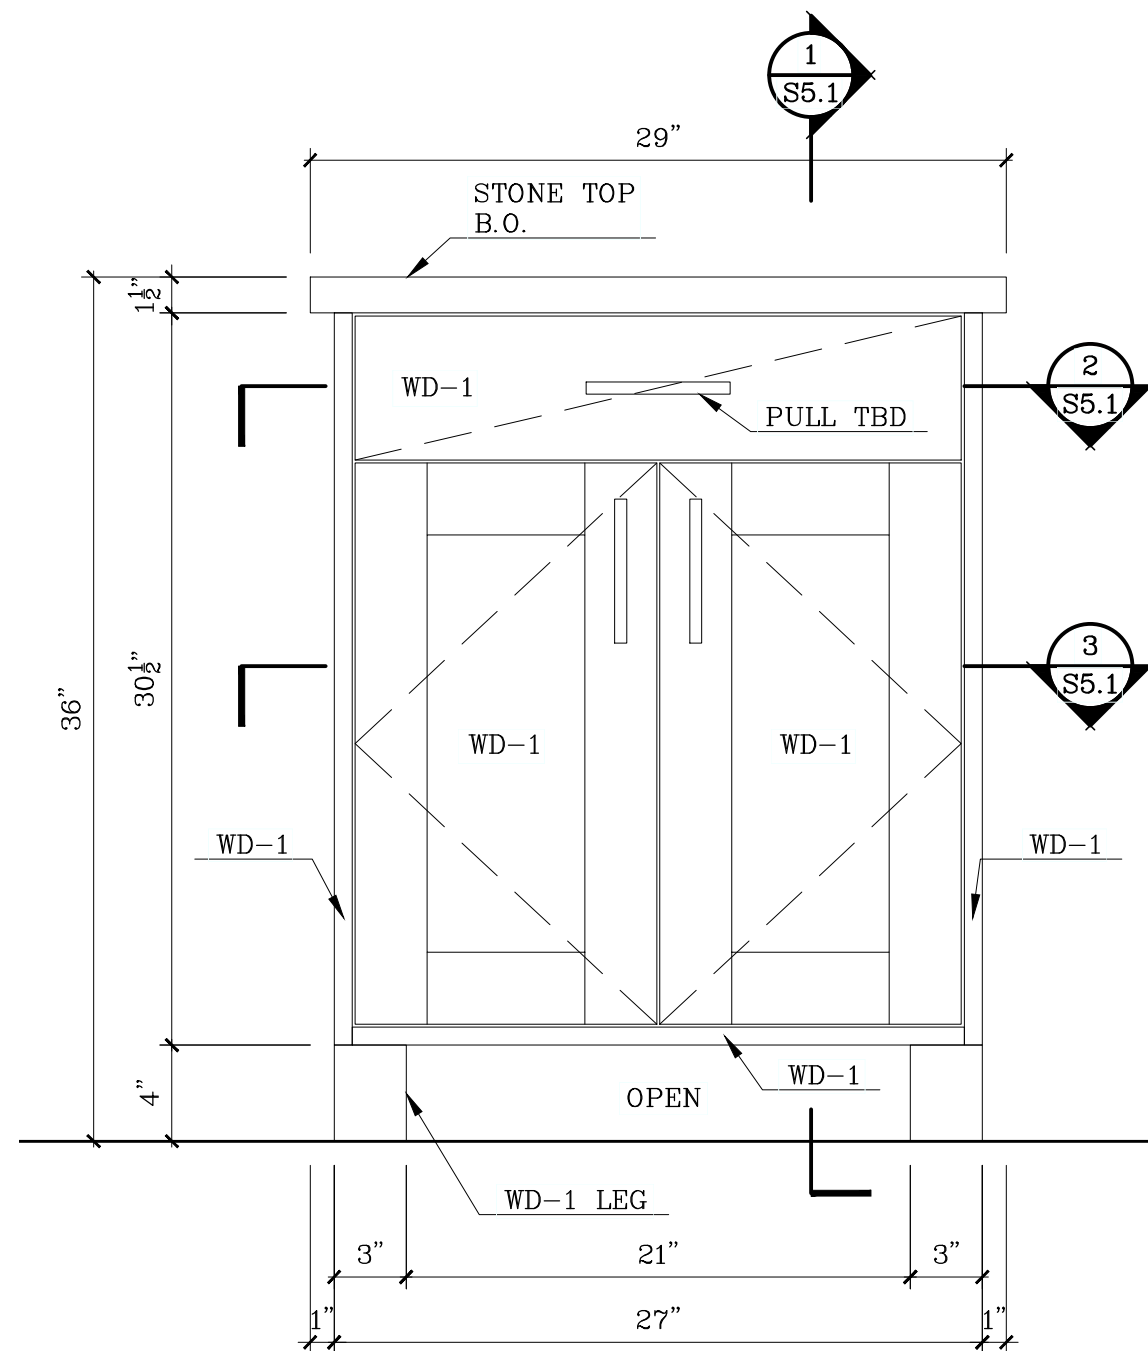


A ELEVATION
SCALE: 1/4"=1'-0"


LOCATION:
MAIN DINING #10

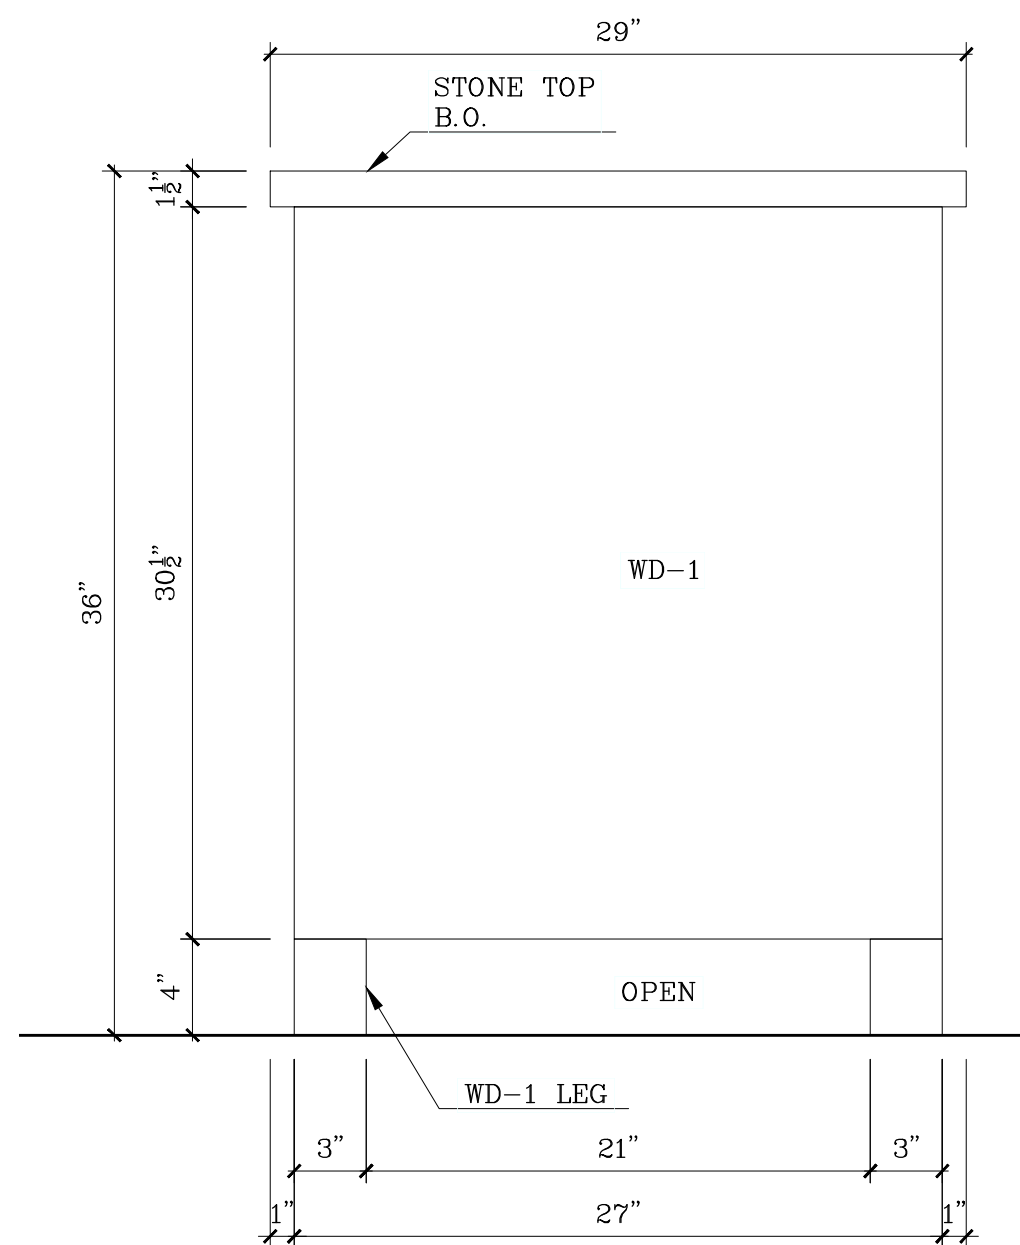


B ELEVATION
SCALE: 1/4"=1'-0"

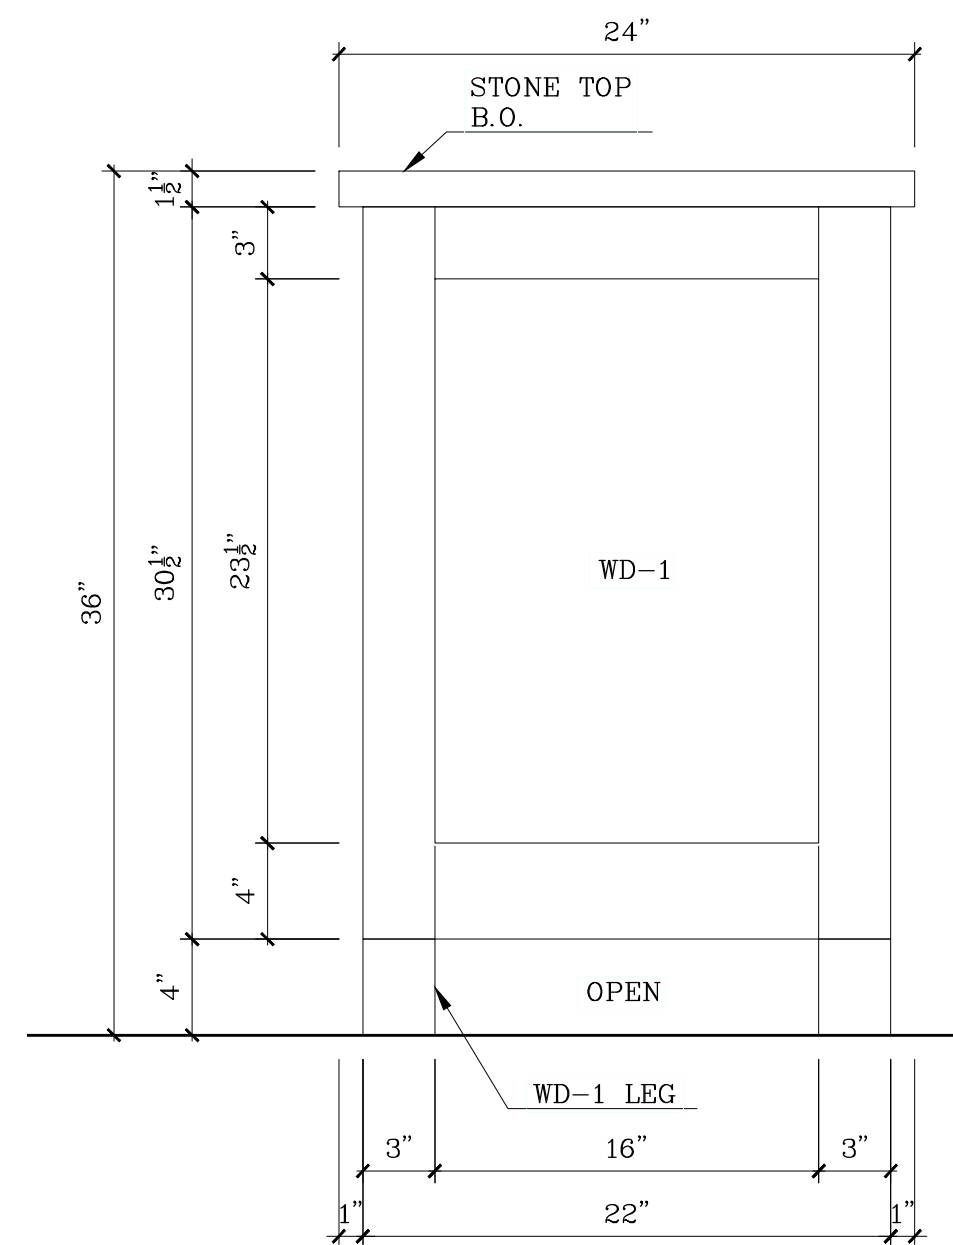


SCALE: 1/4"=1'-0"

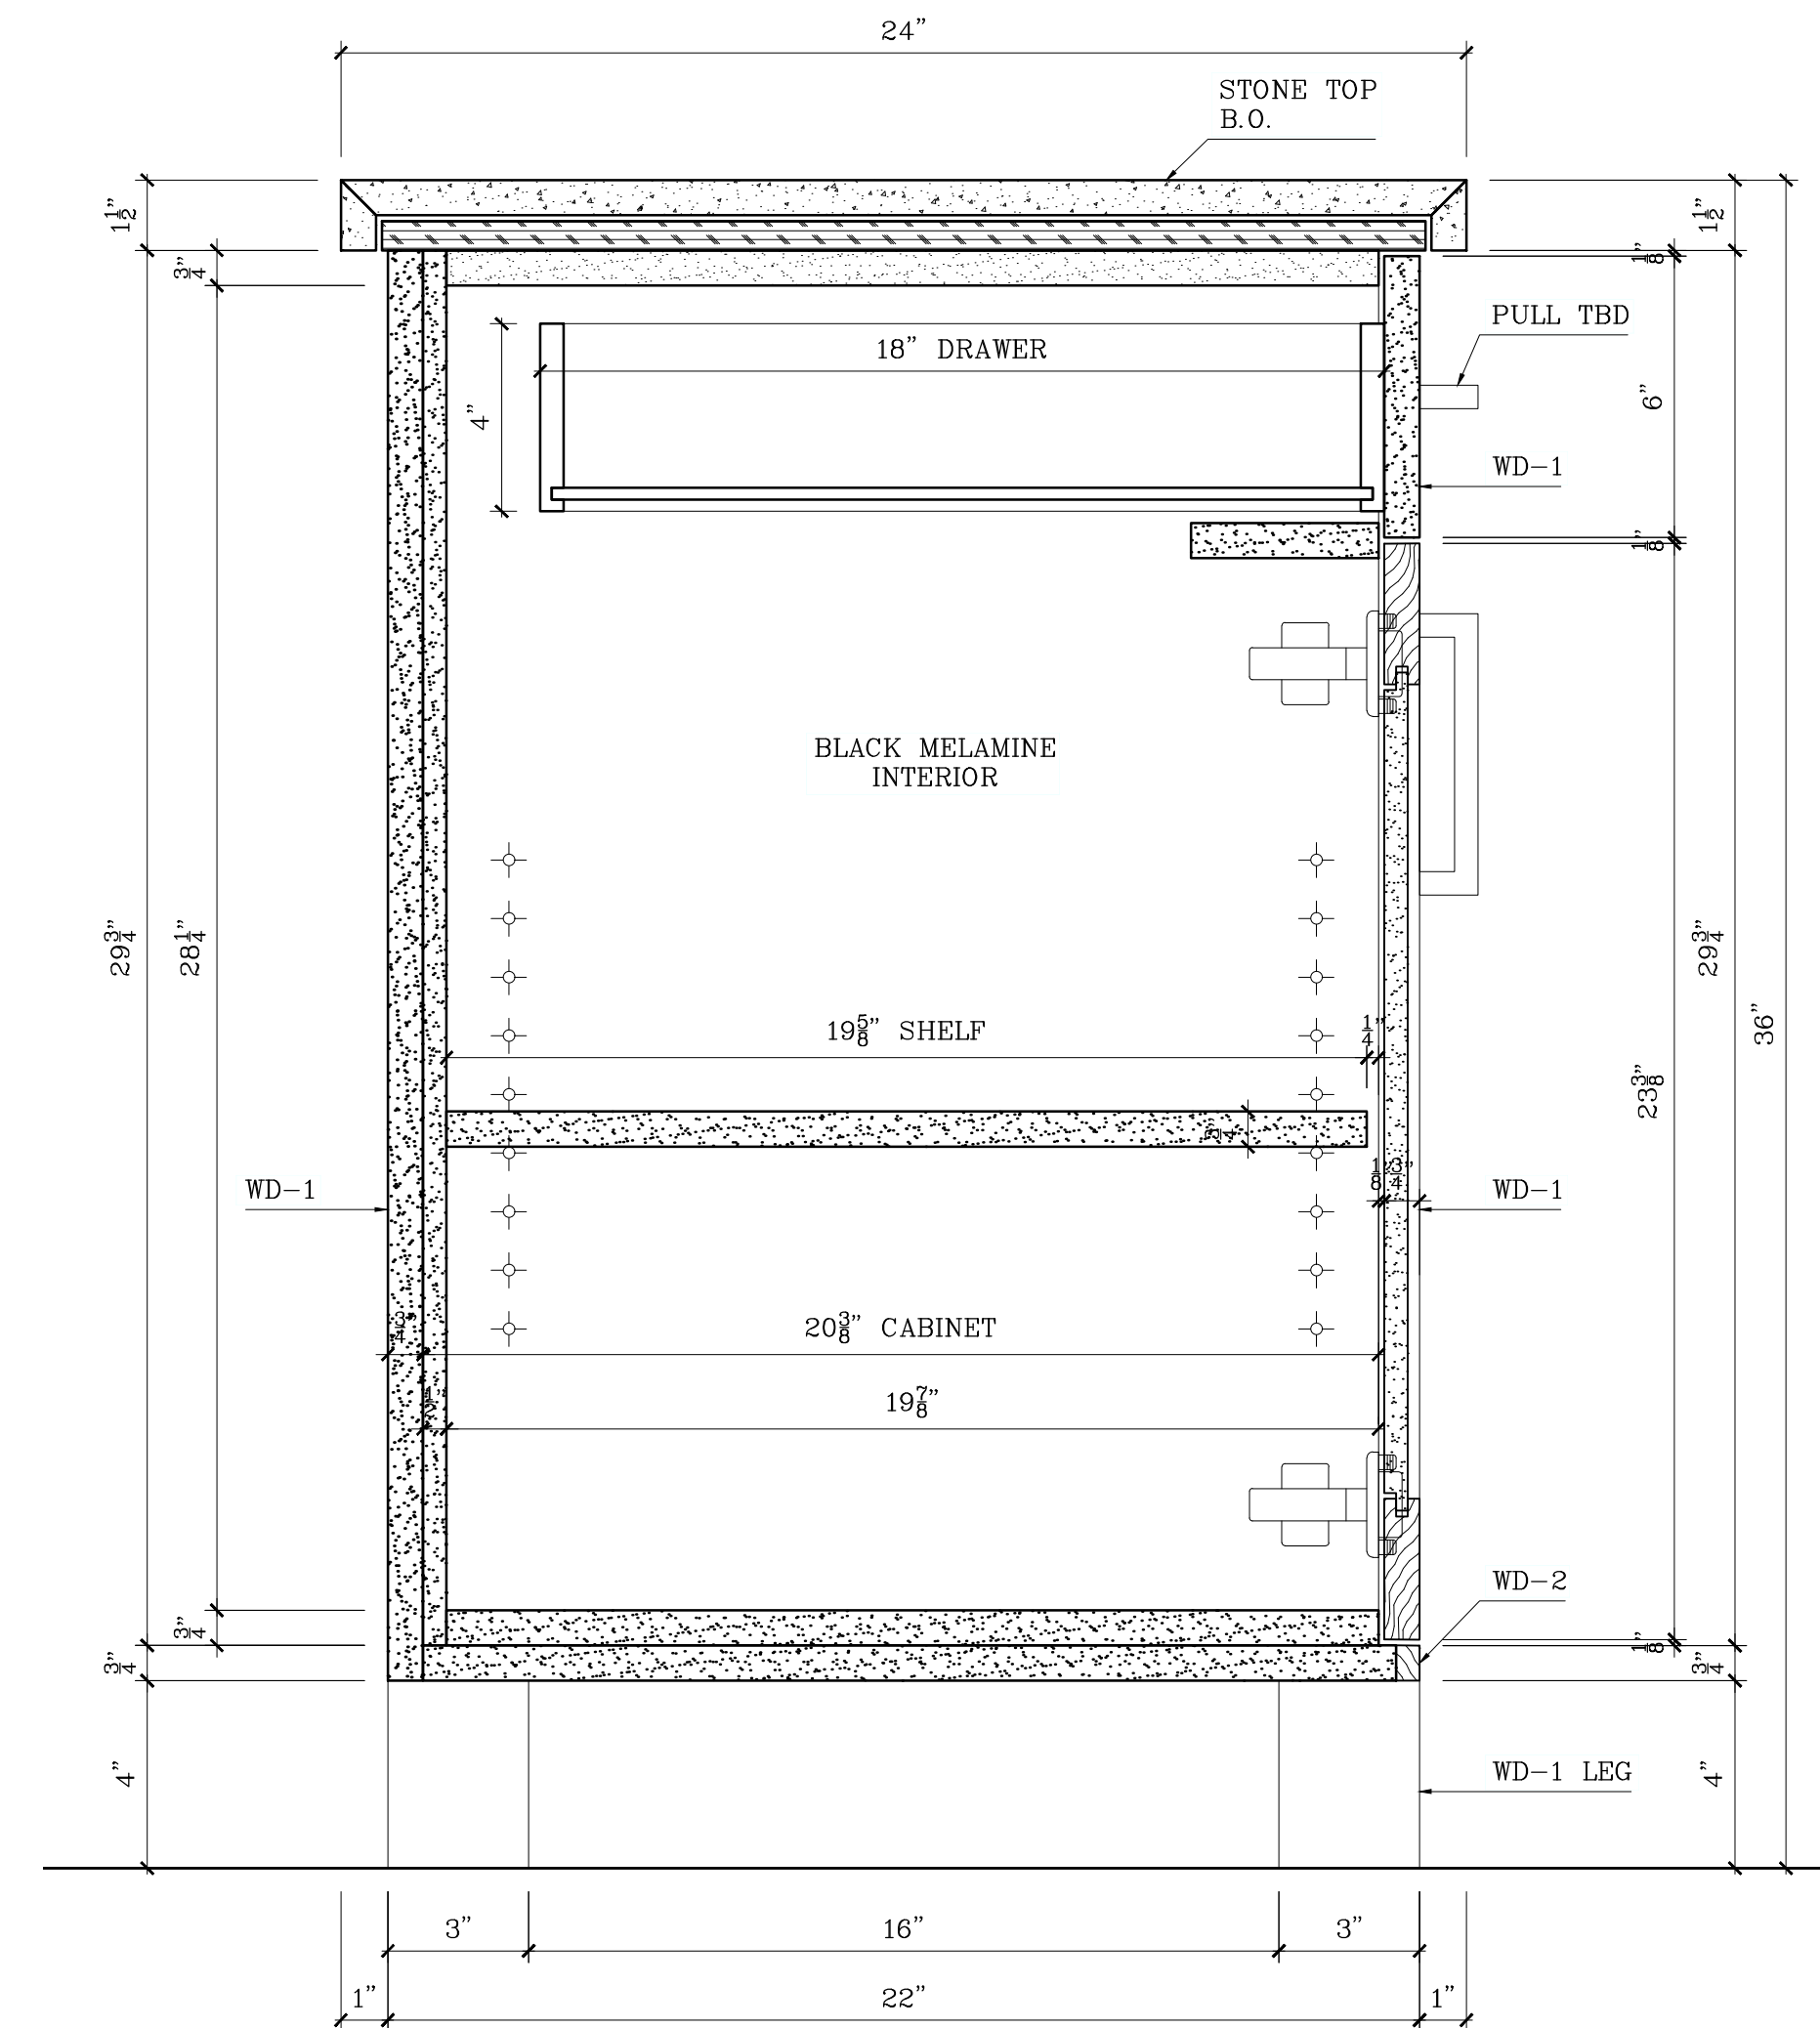


1 VERTICAL SECTION
SCALE: 1/4"=1'-0"

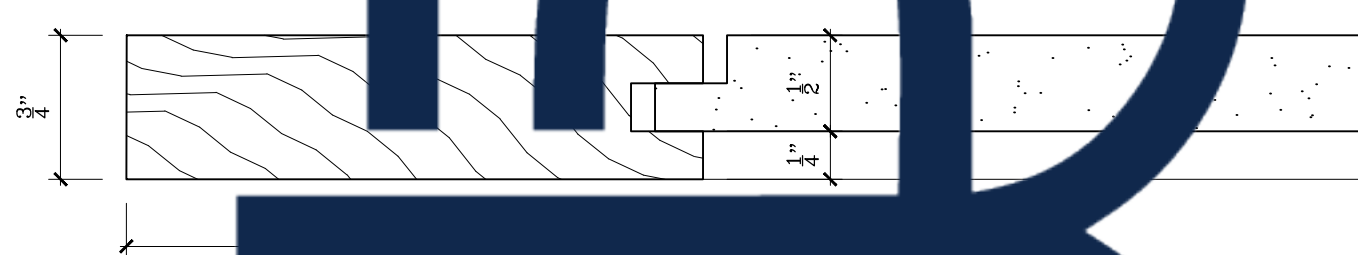


D1 DOOR DETAIL
SCALE: 1/4"=1'-0"

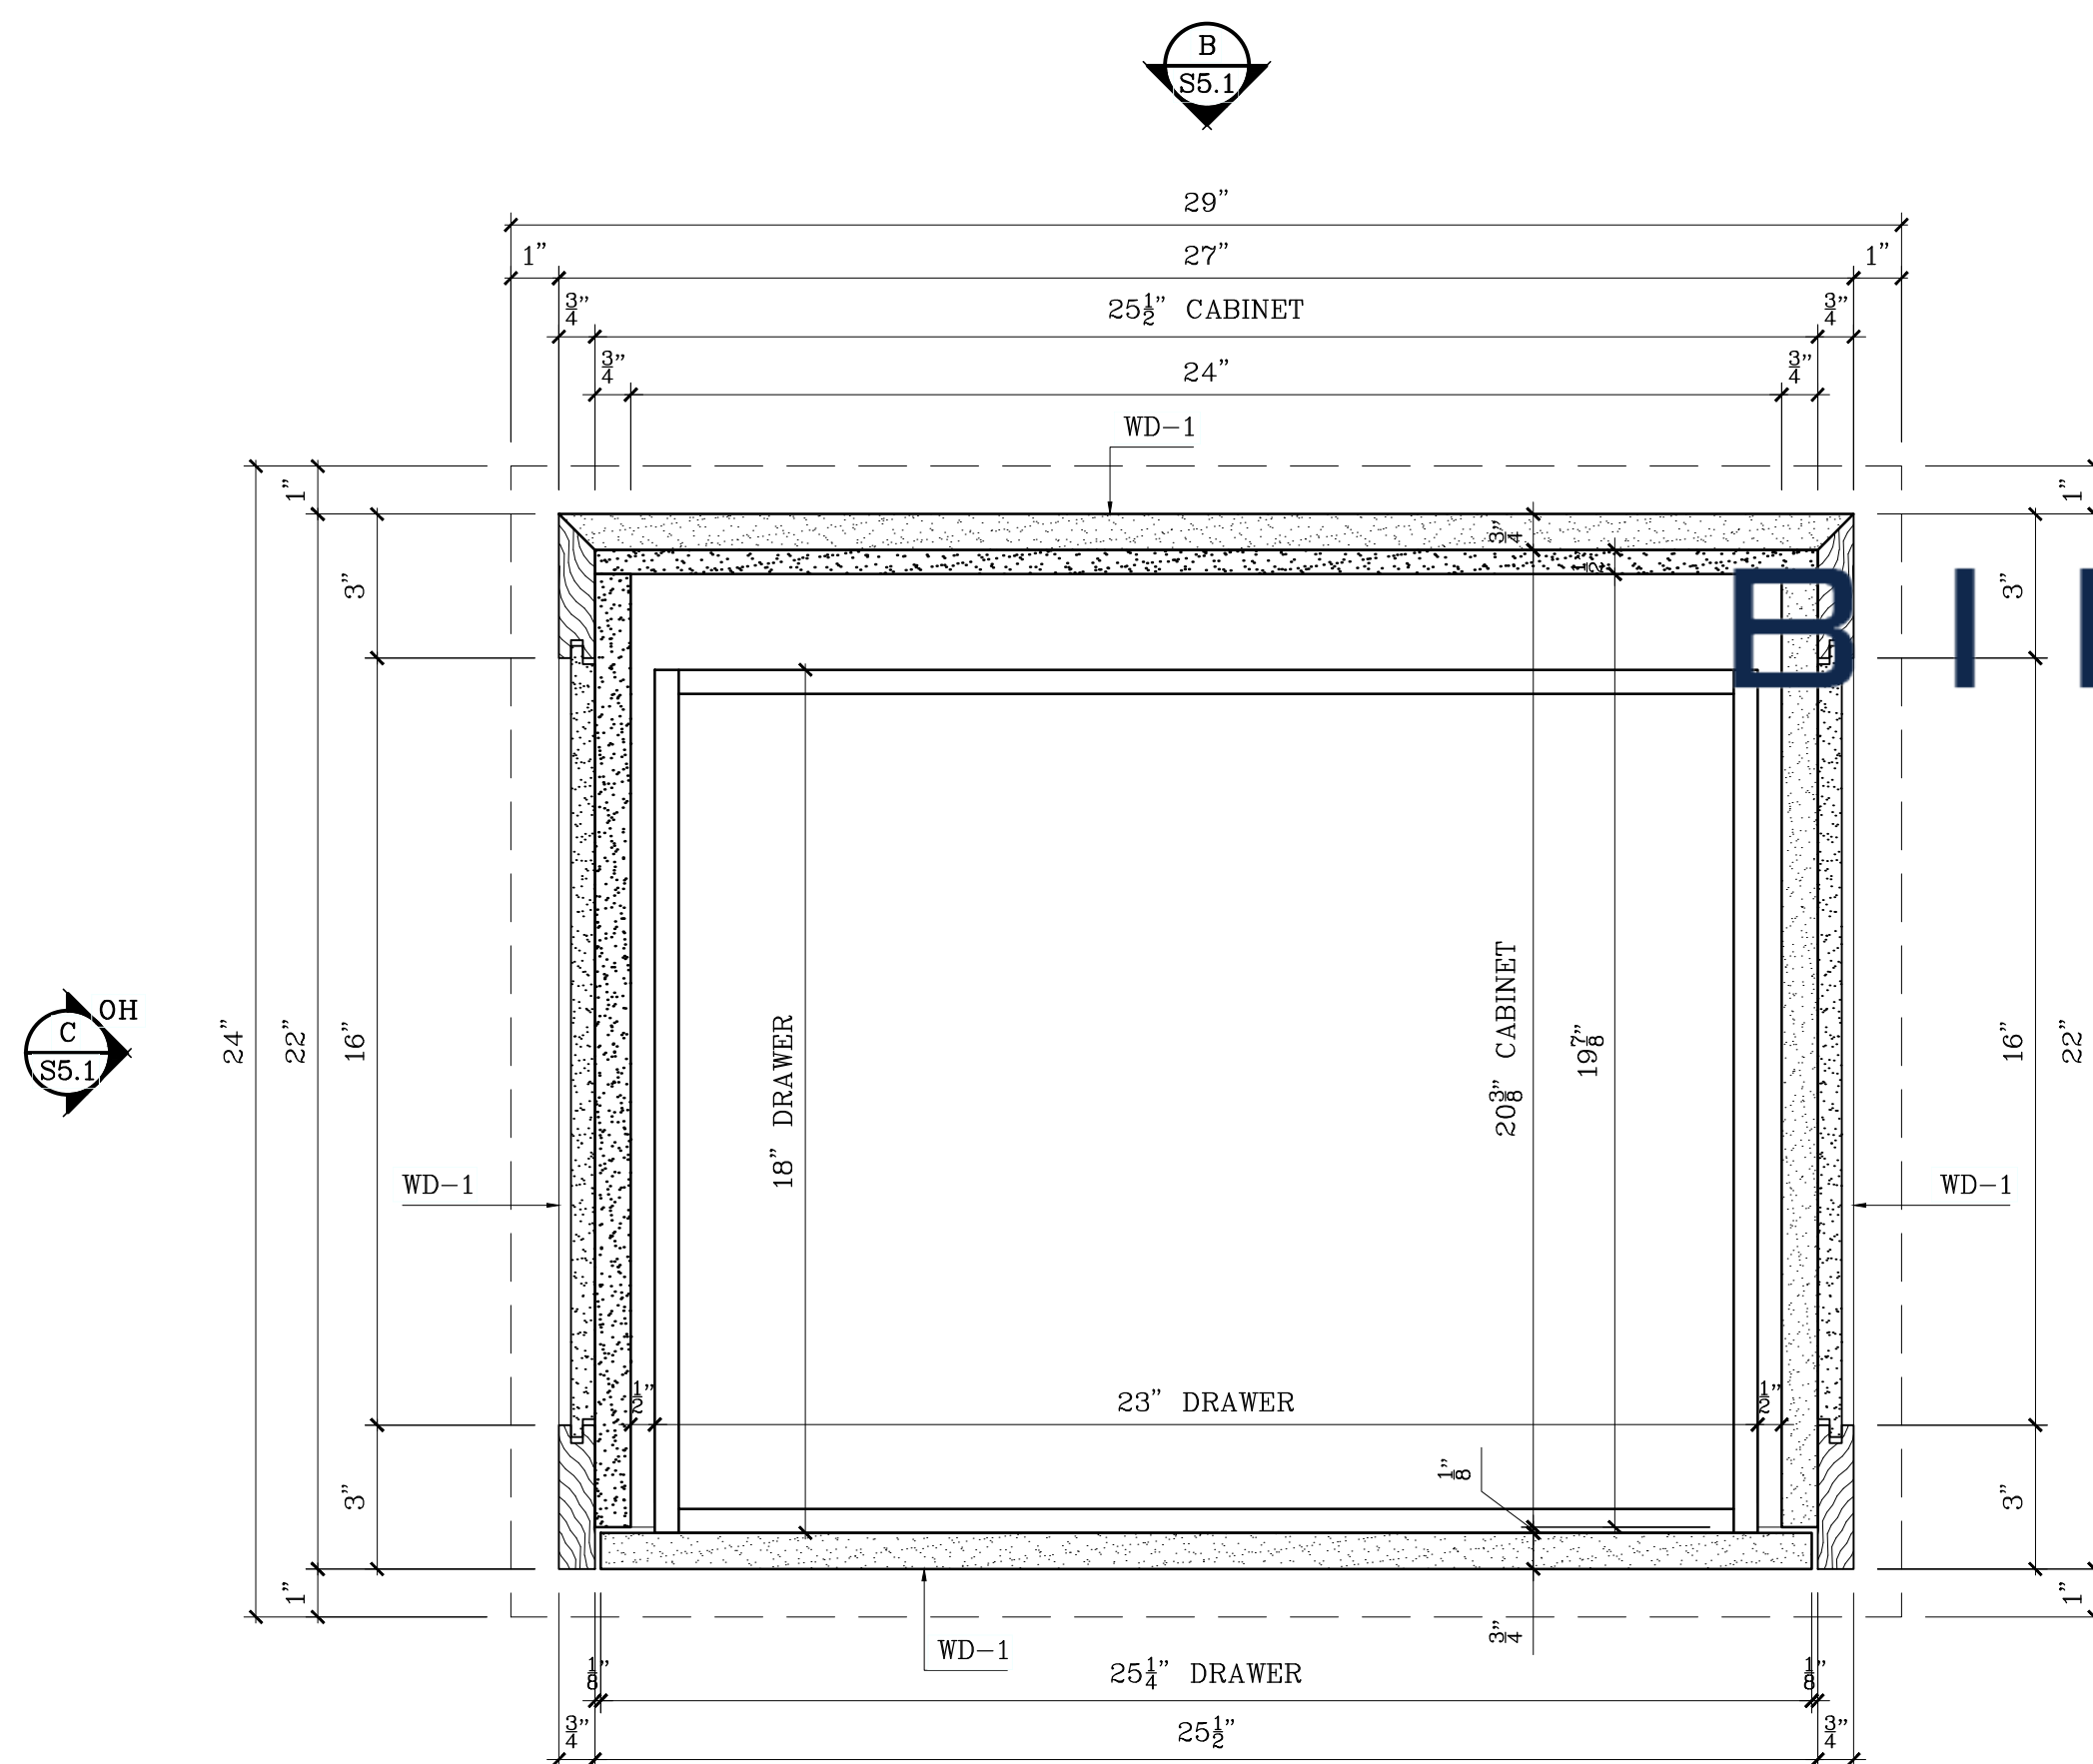


2 HORIZONTAL SECTION
SCALE: 1/4"=1'-0"

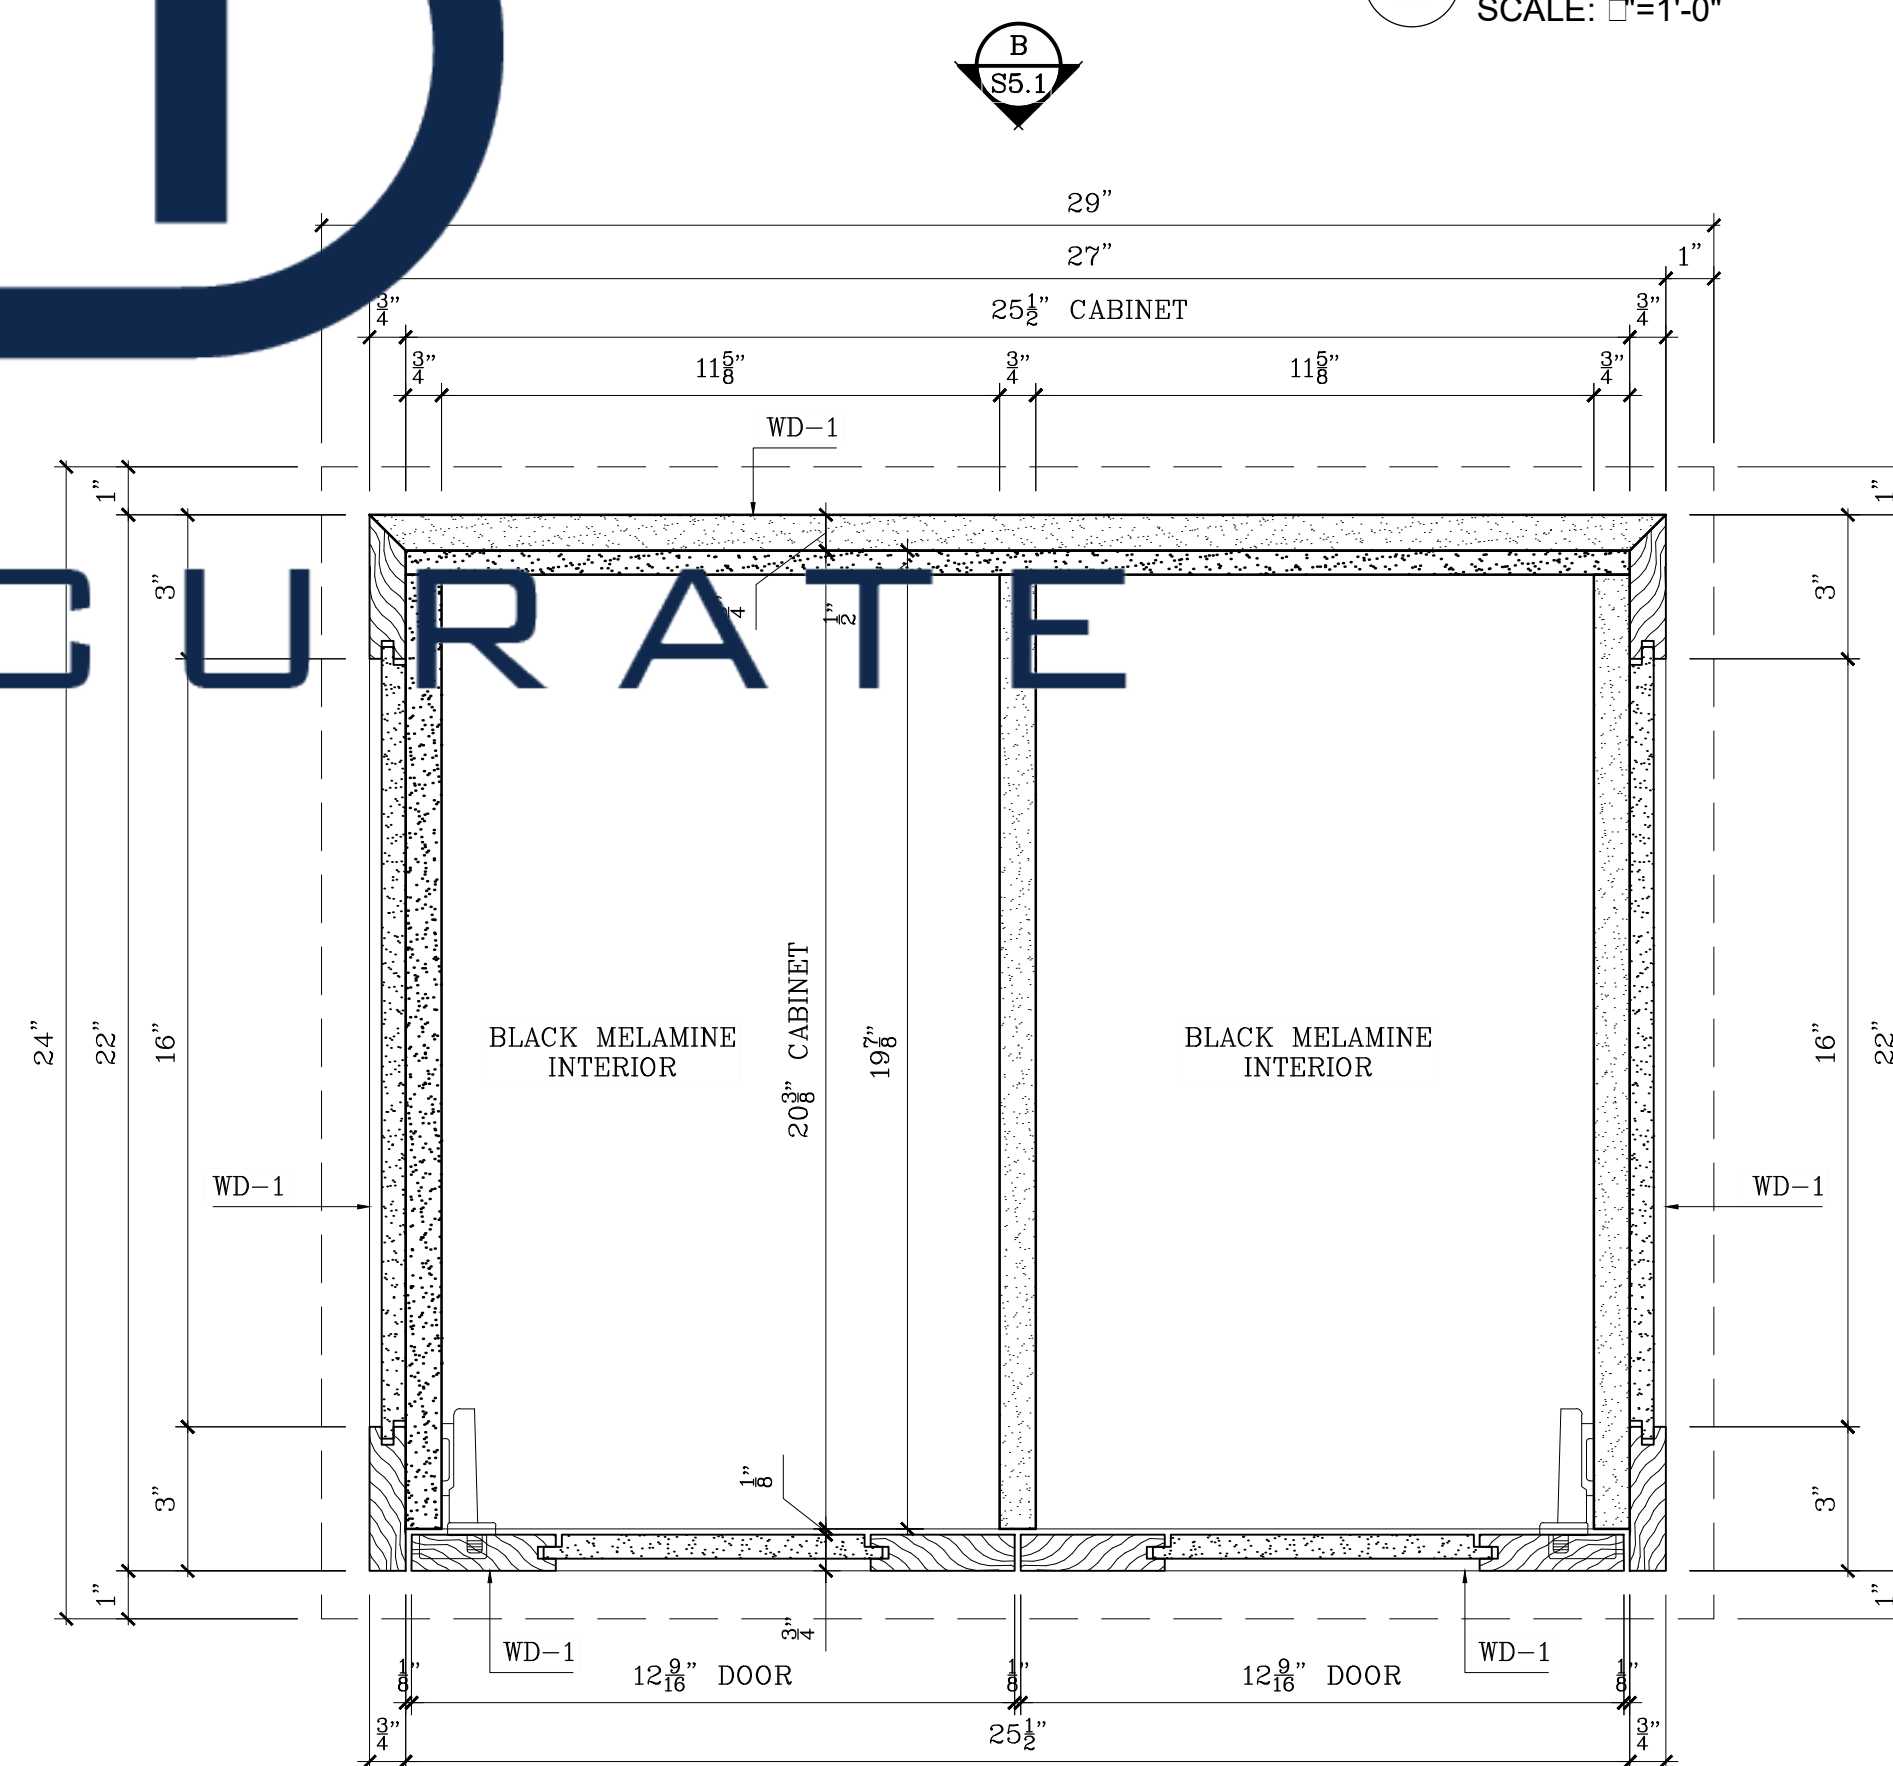


3 HORIZONTAL SECTION
SCALE: 1/4"=1'-0"

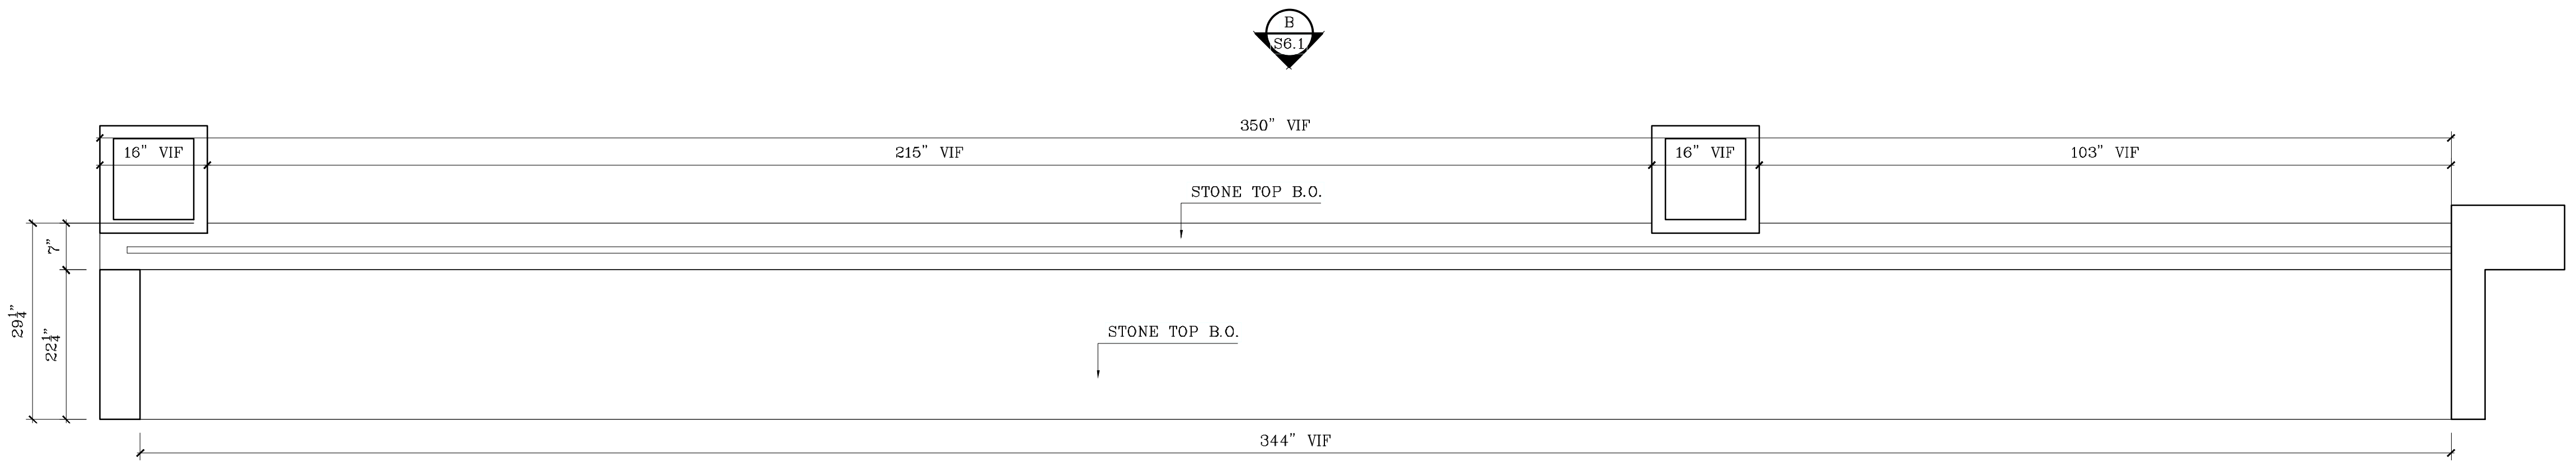


1 PLAN OF EXPEDITOR STATION
SCALE: 3/4"=1'-0"

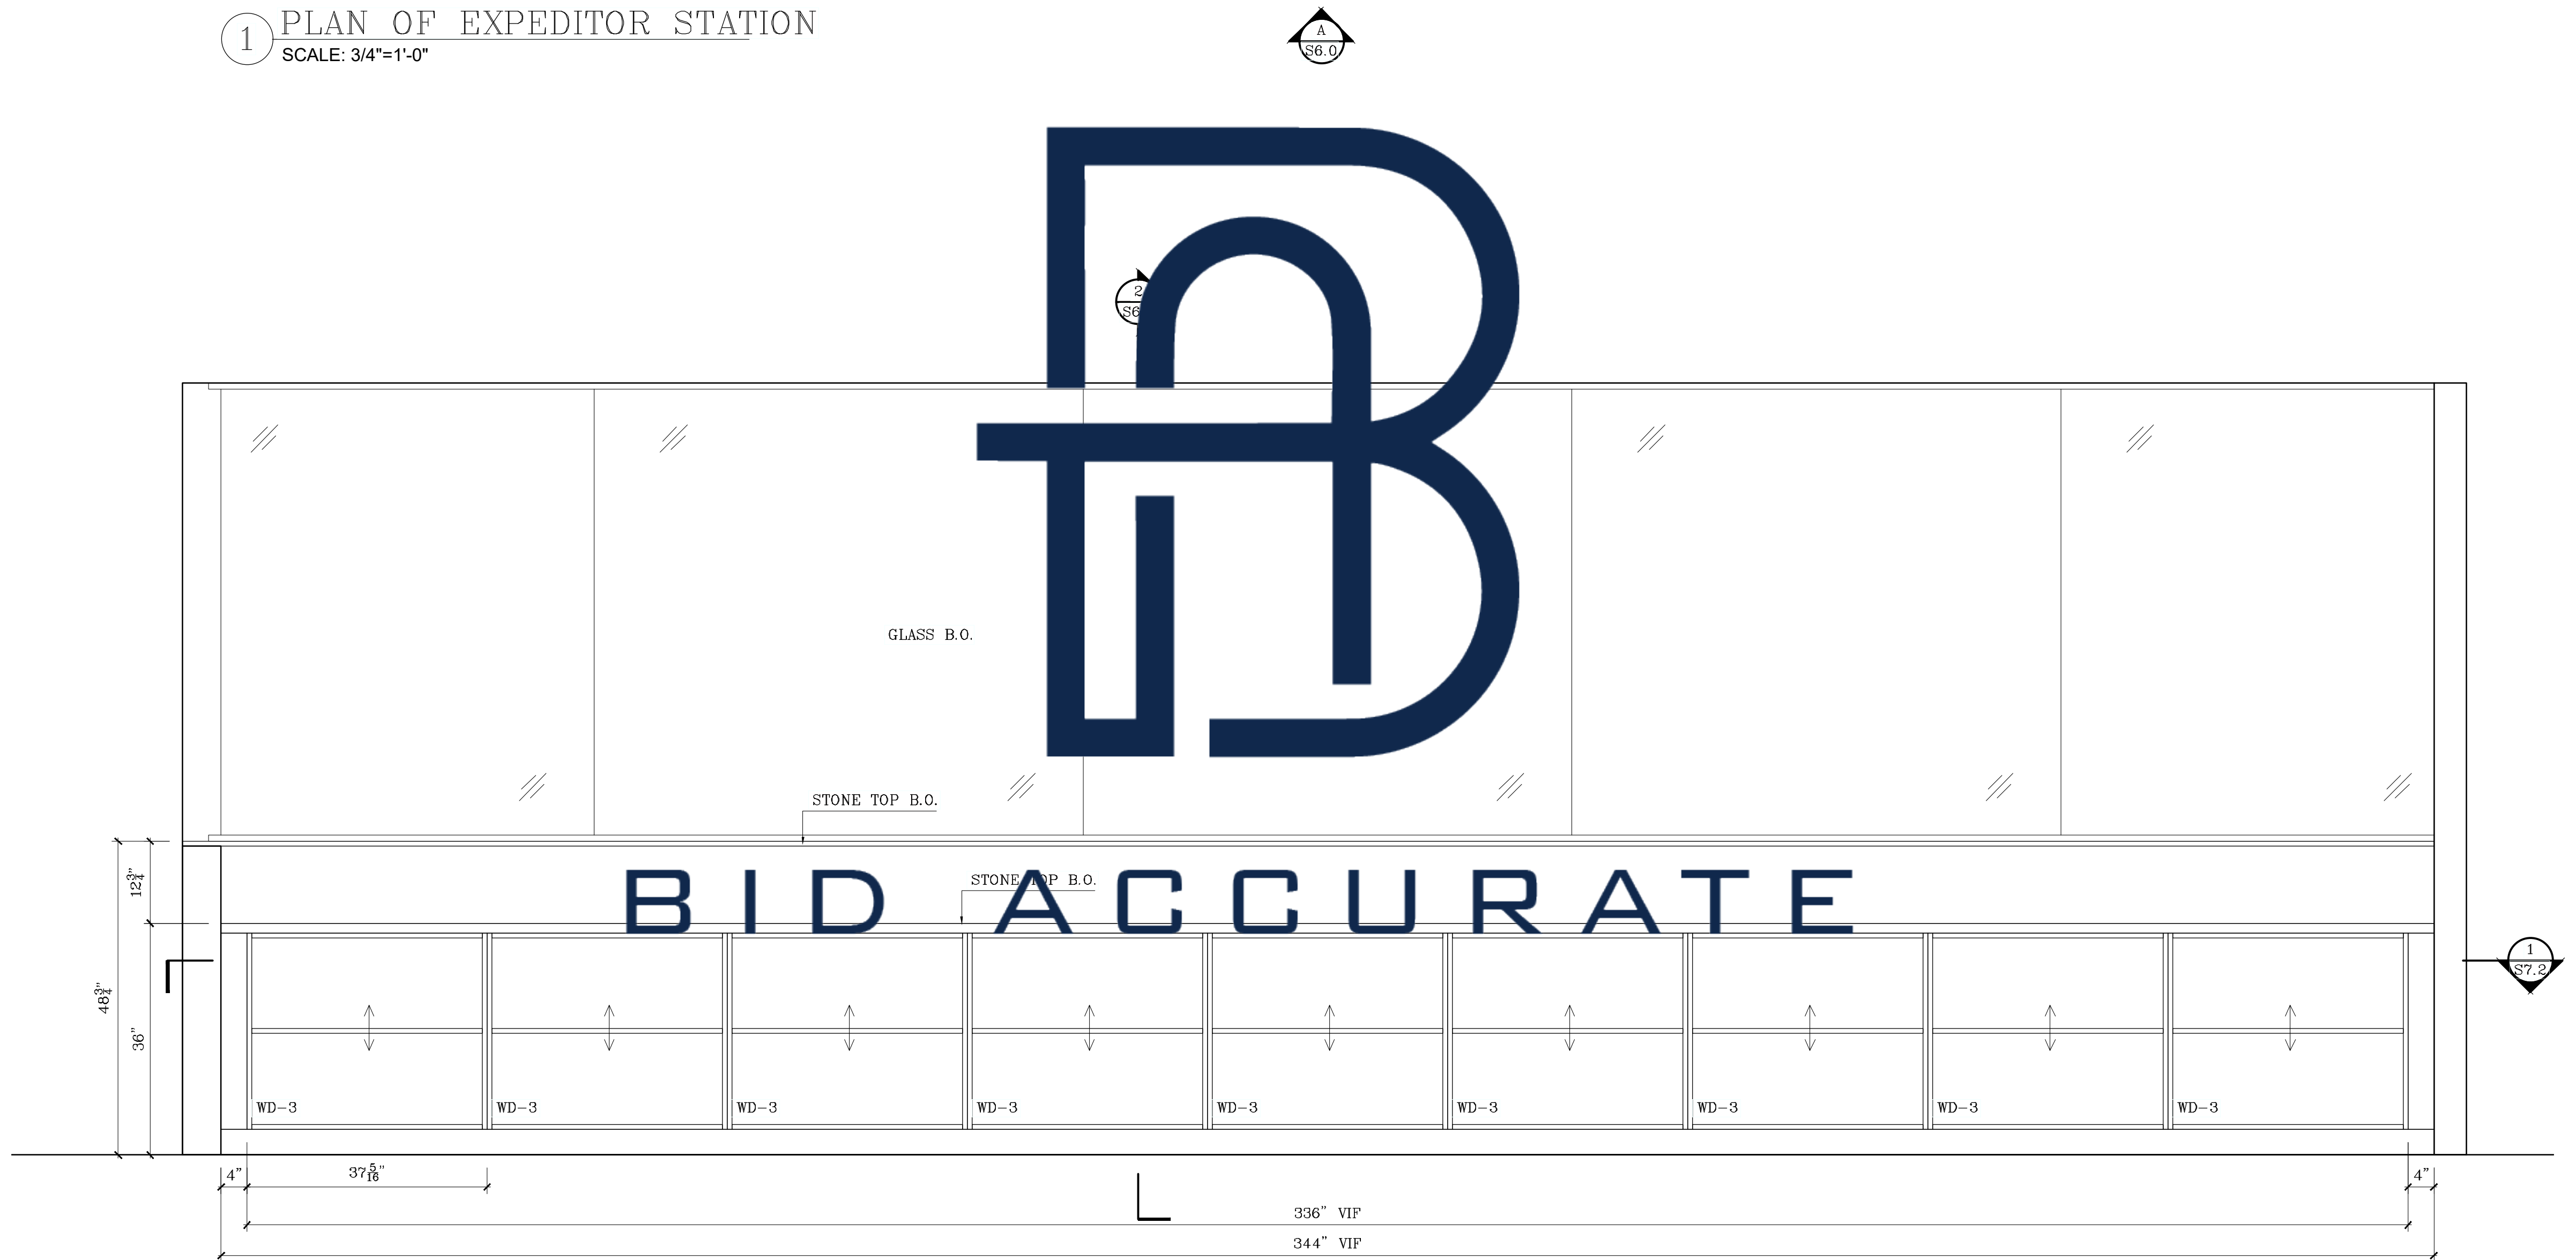

A ELEVATION
SCALE: 3/4"=1'-0"

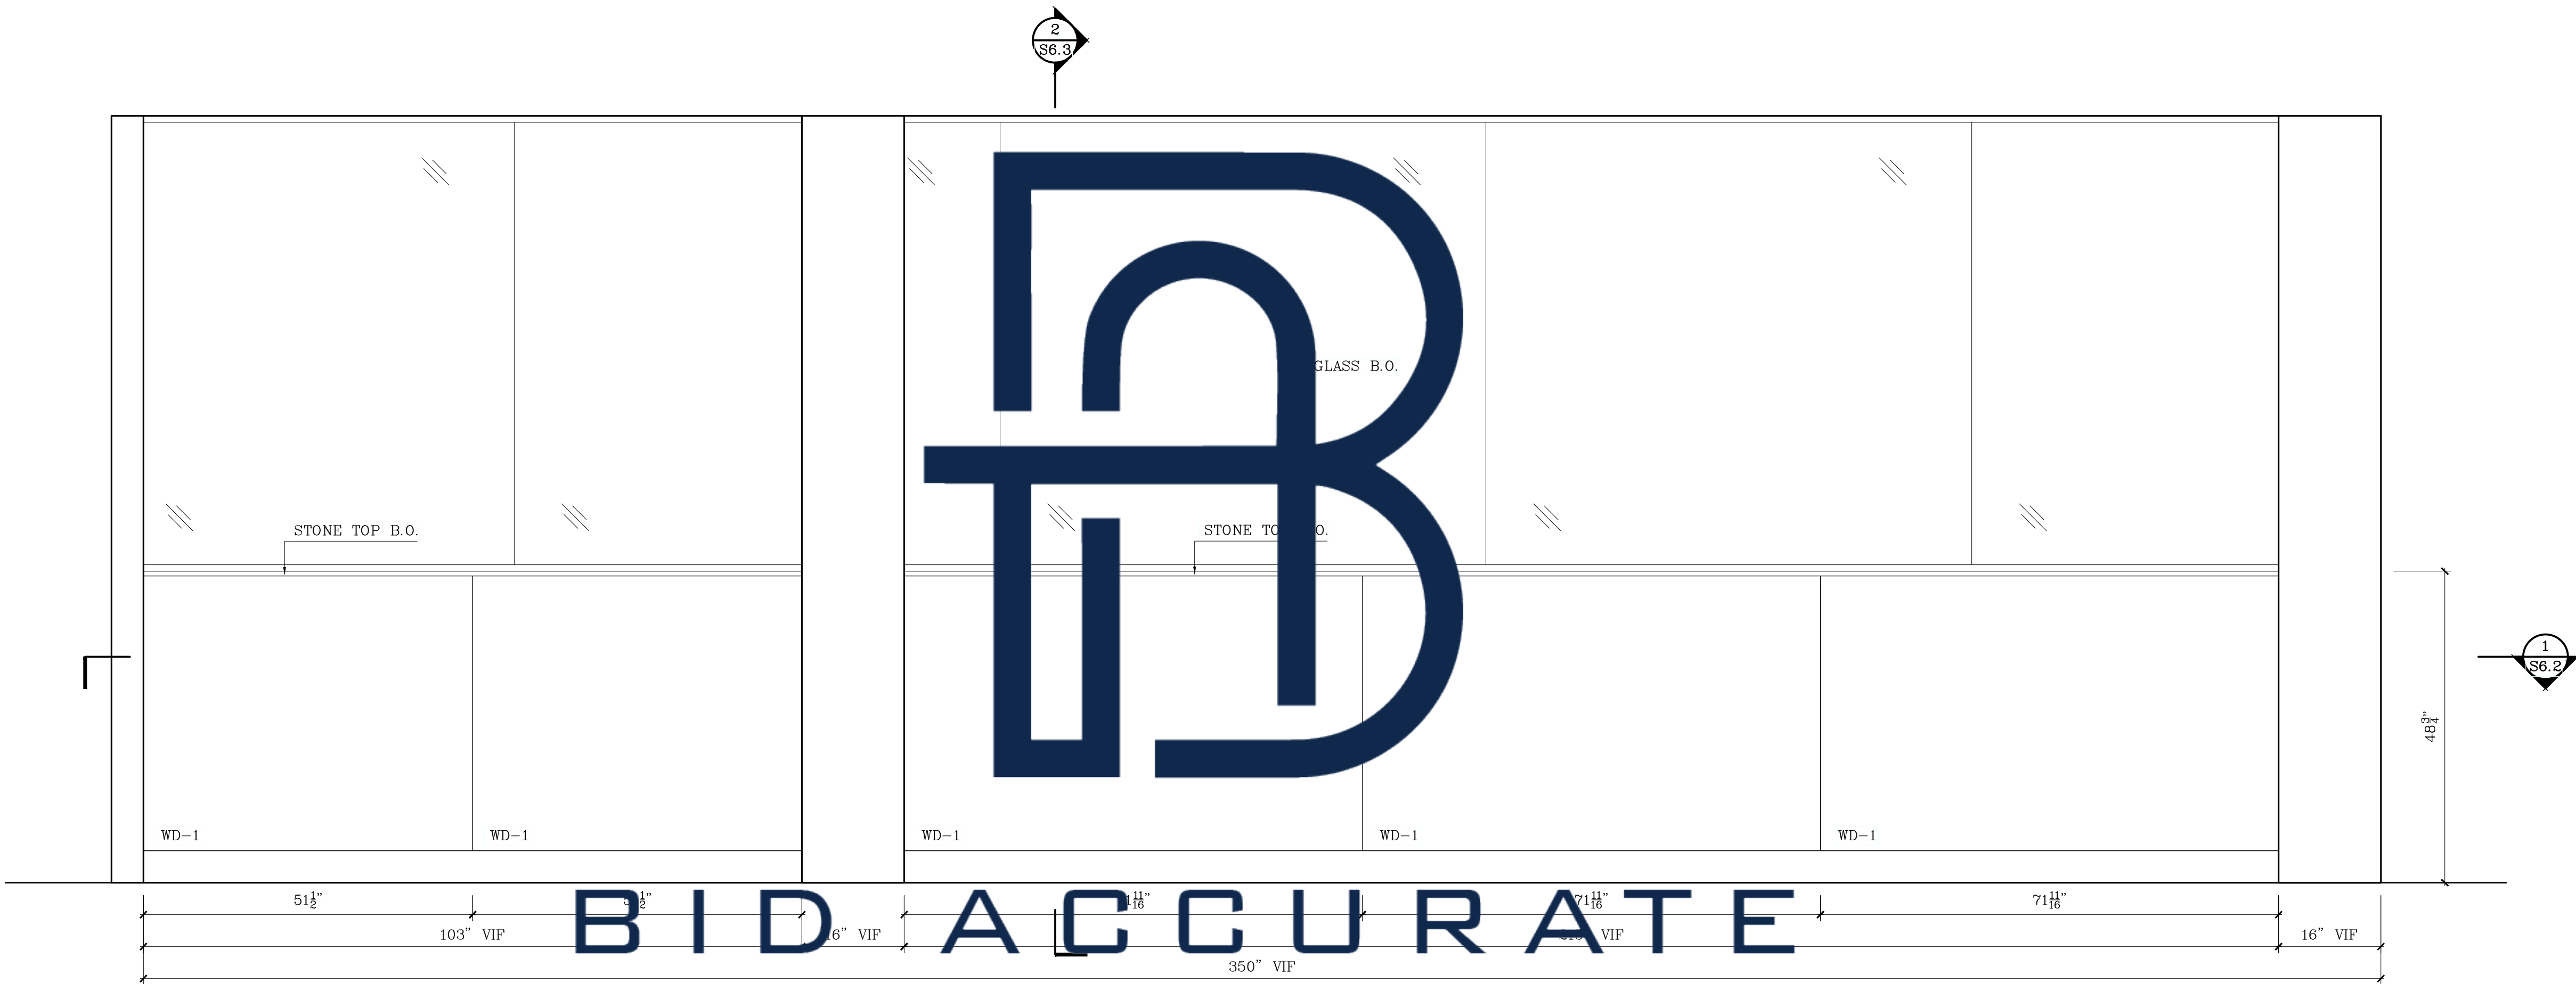


B ELEVATION
SCALE: 3/4"=1'-0"

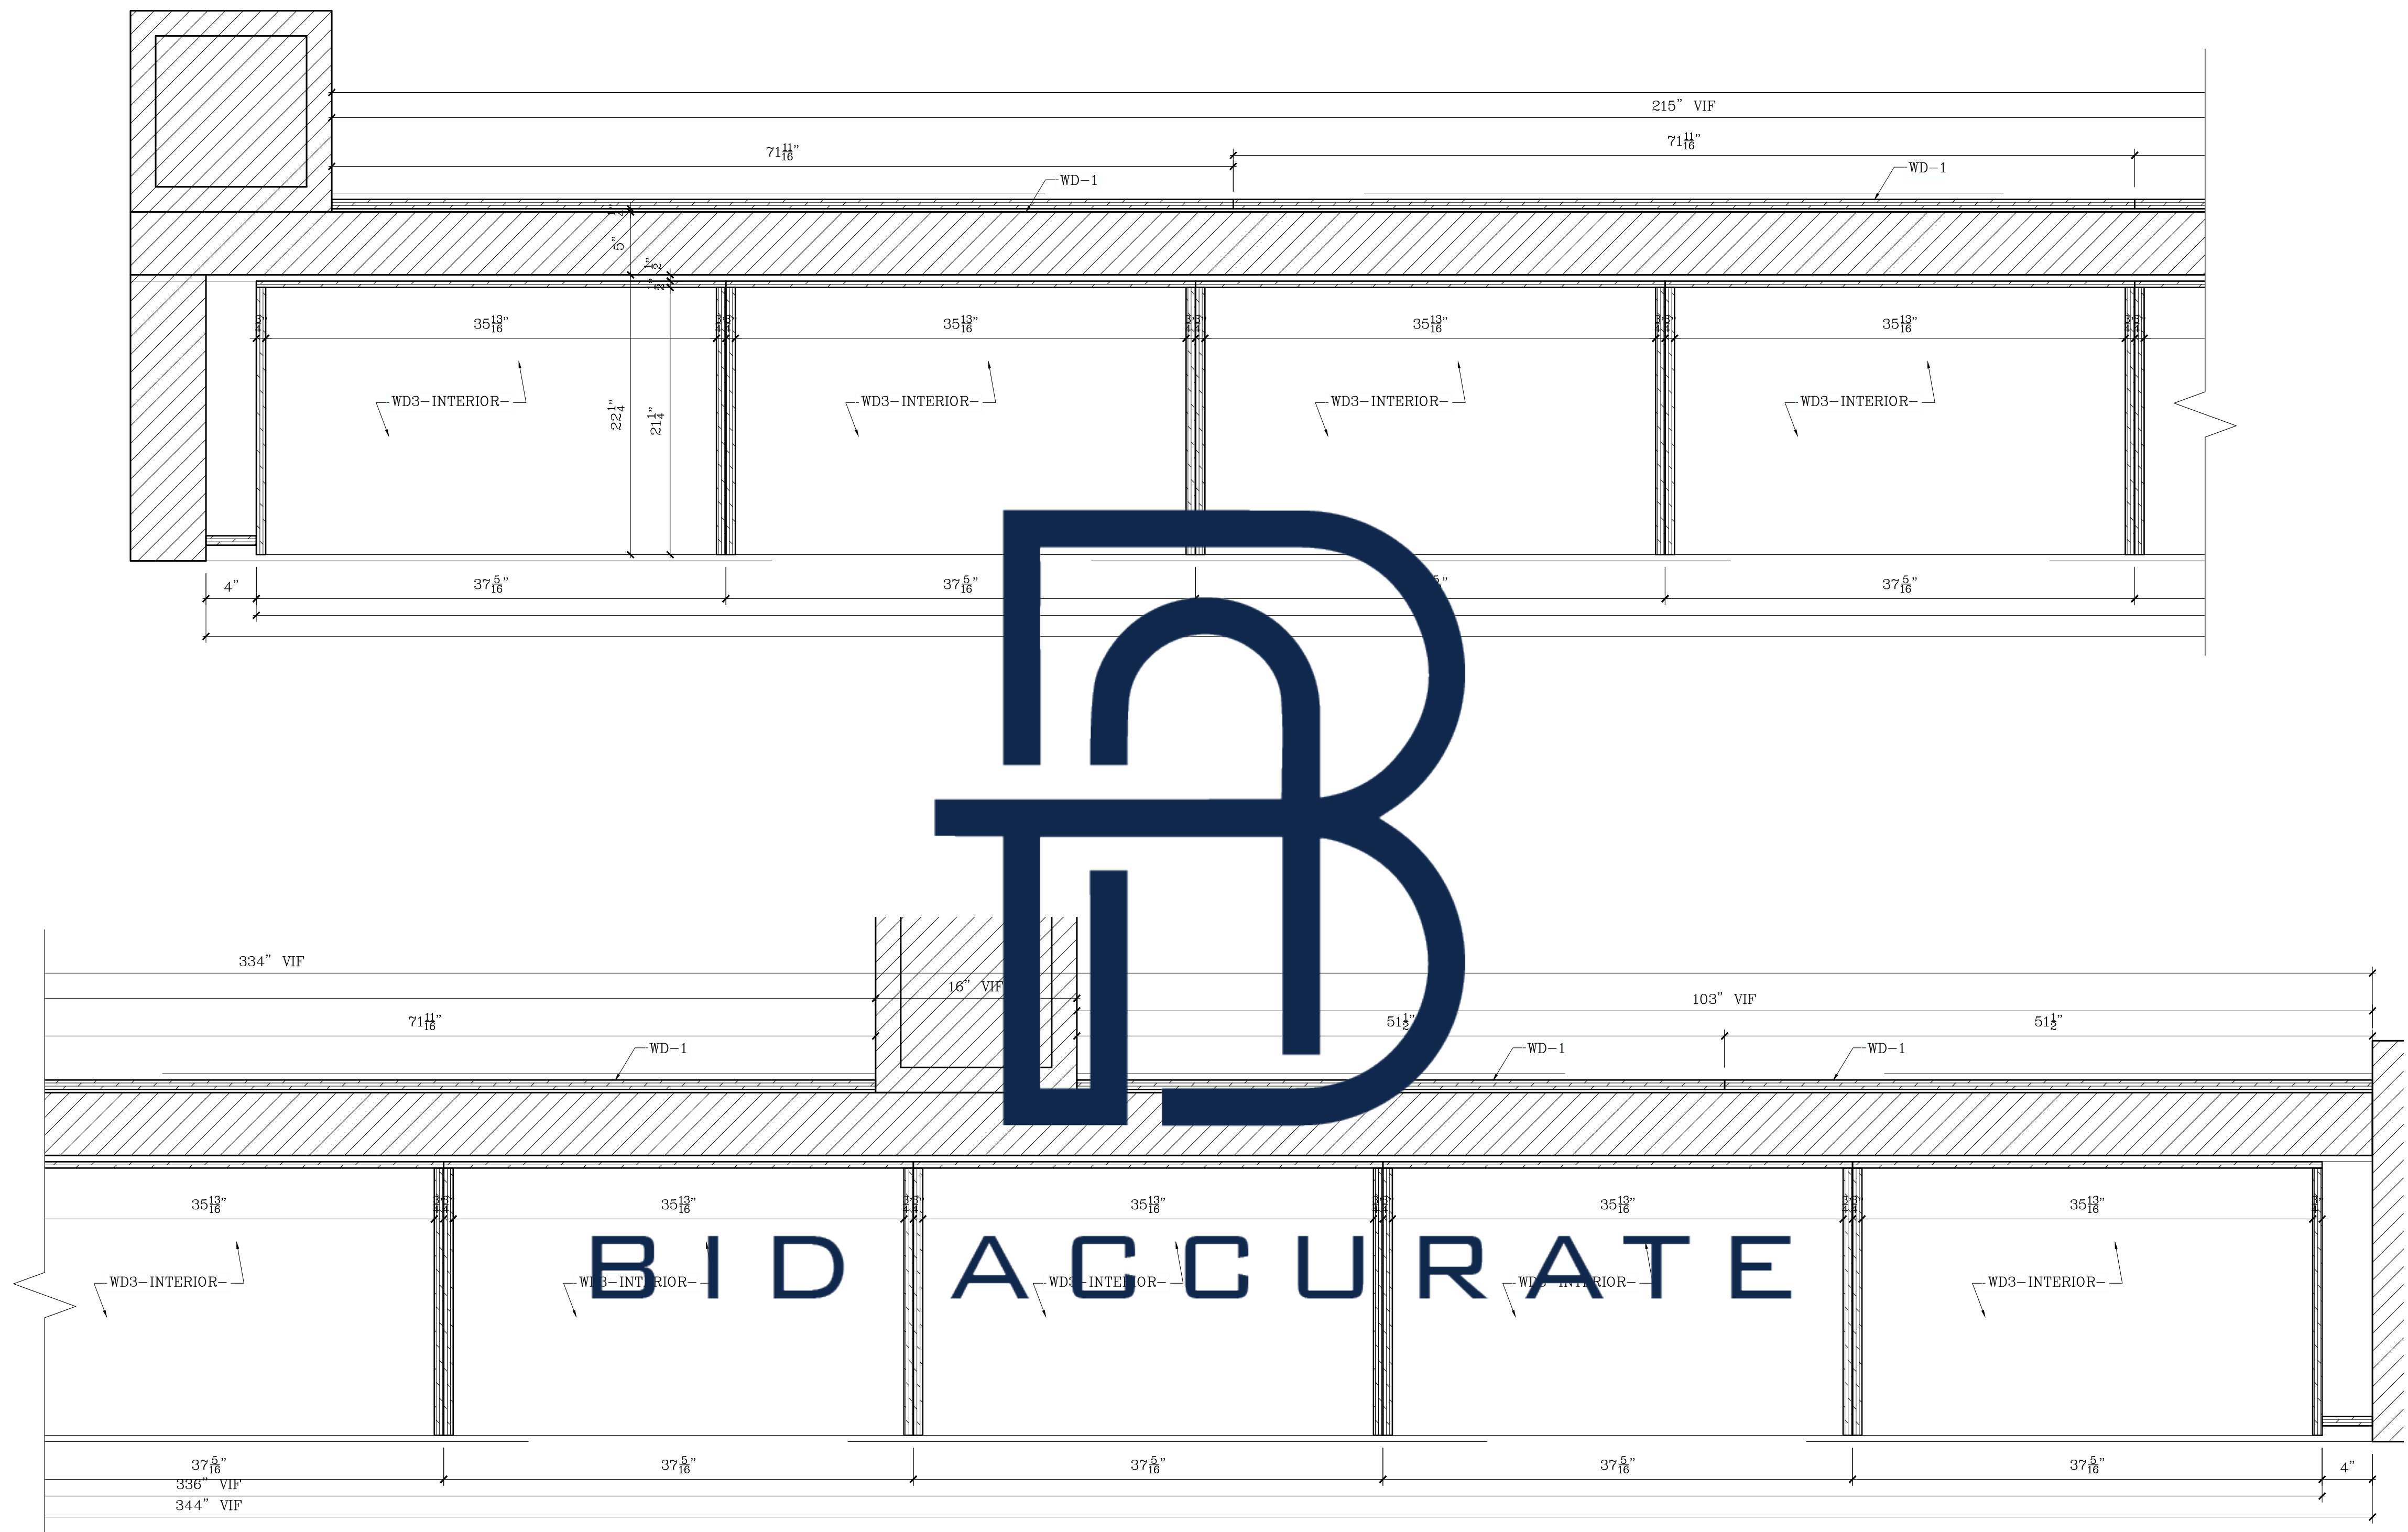


1 HORIZONTAL SECTION
SCALE: 1-1/2"=1'-0"


BID ACCURATE

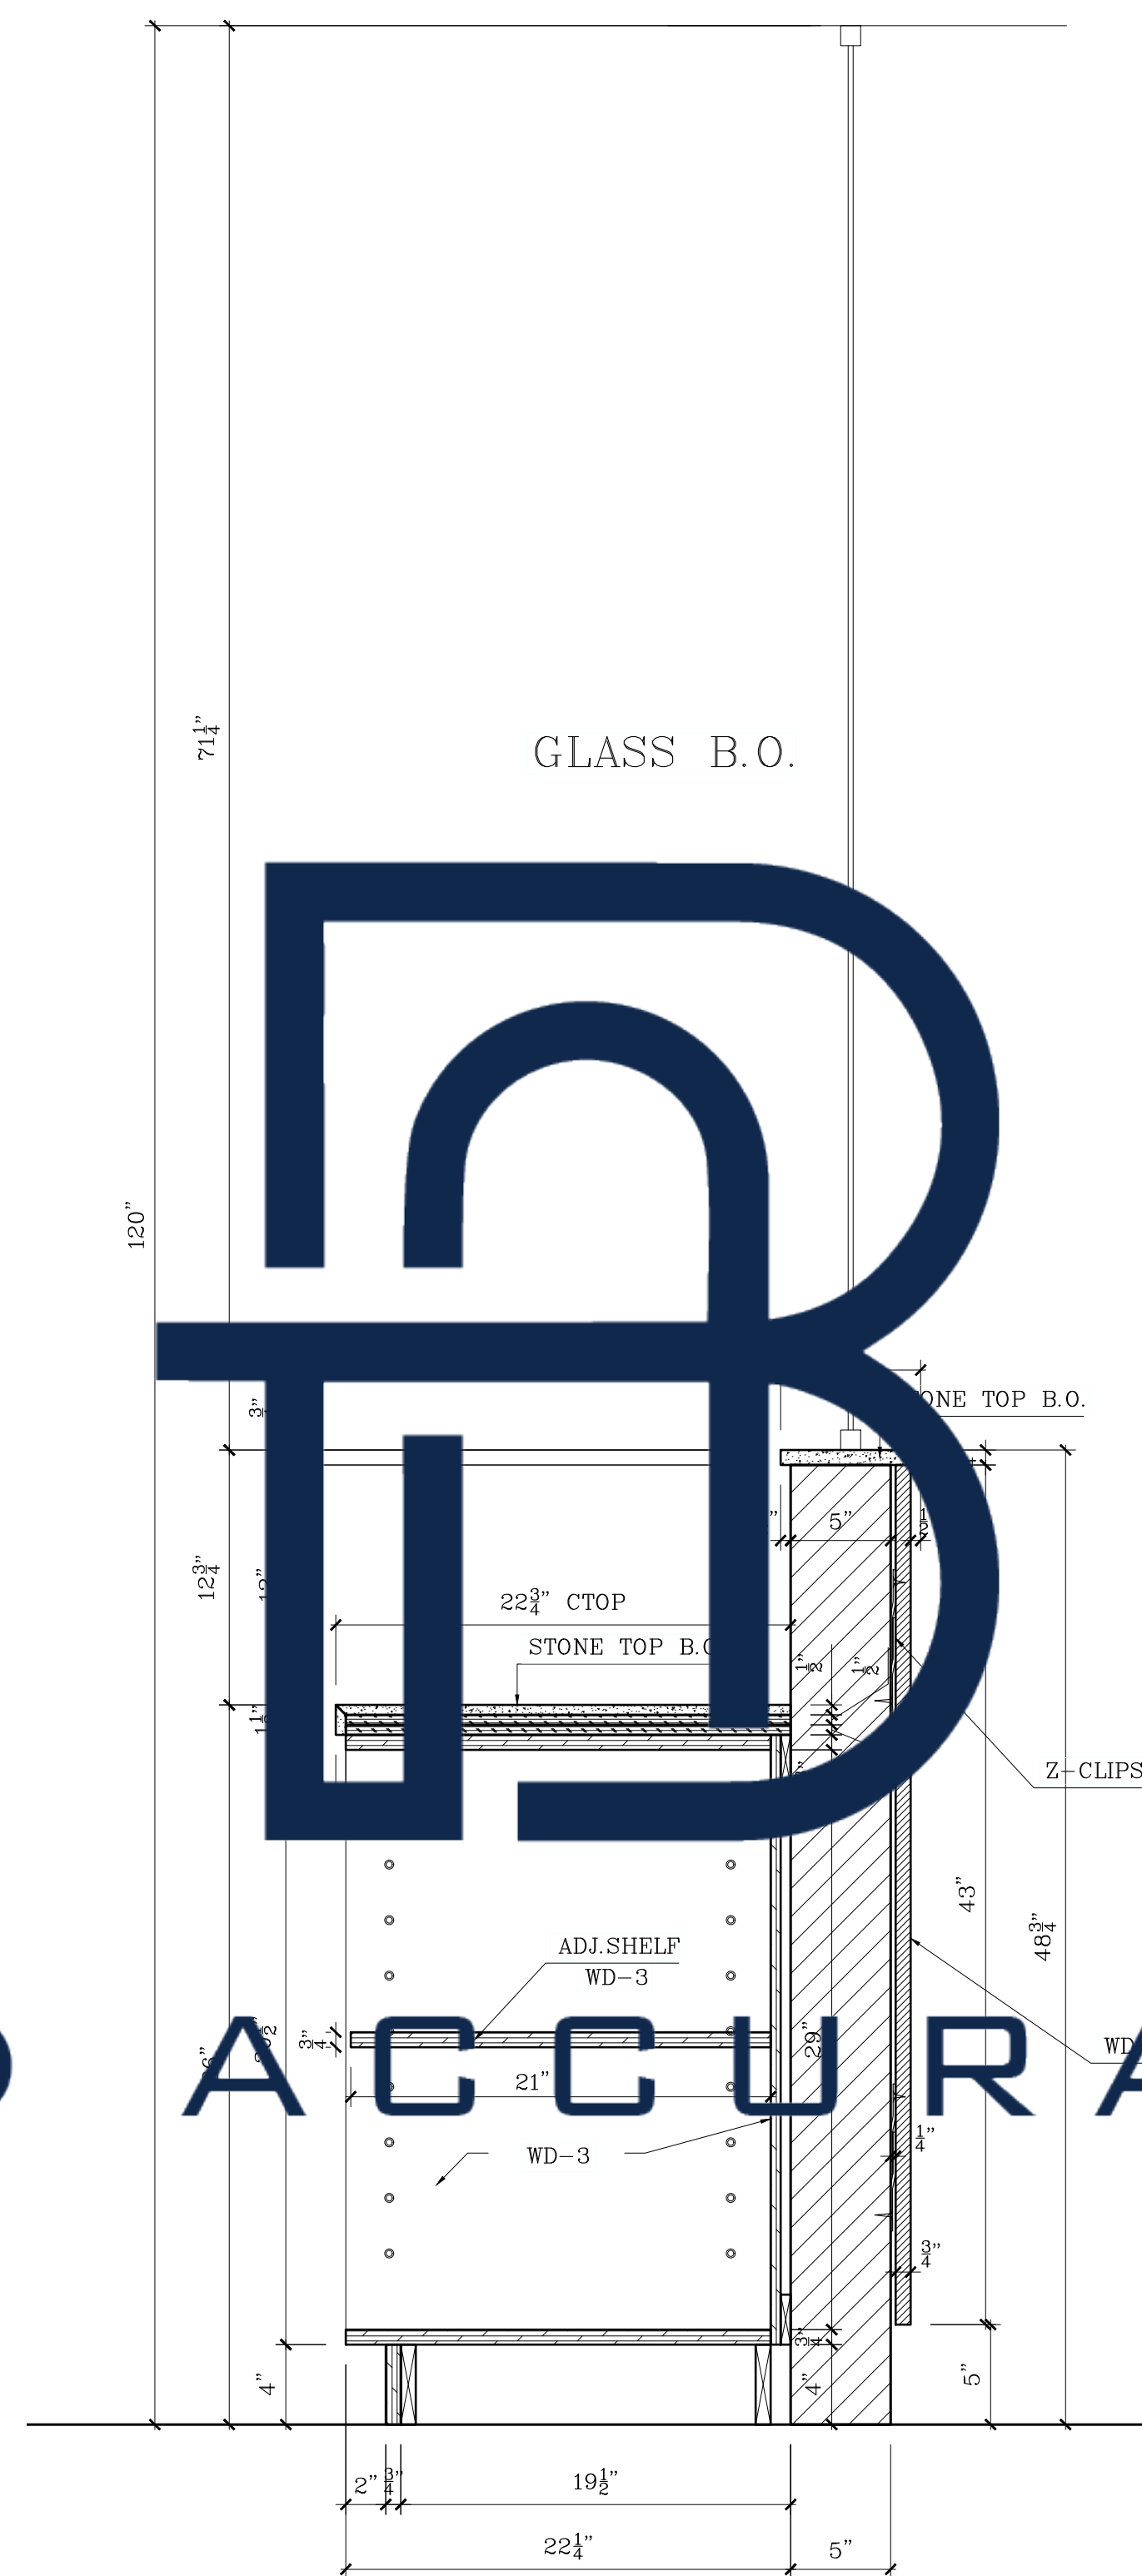

② VERTICAL SECTION
SCALE: 1-1/2"=1'-0"



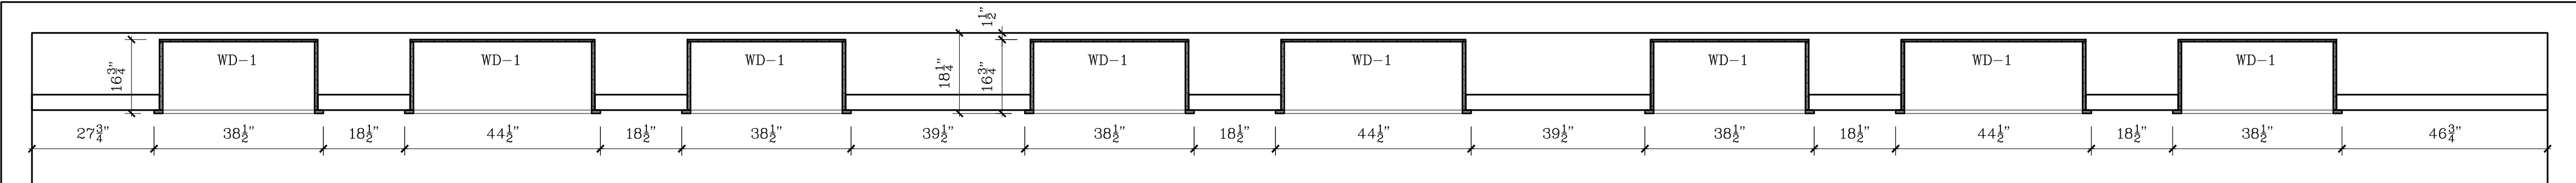


1 PLAN OF LOUNGE 12
SCALE: 1/2"=1'-0"

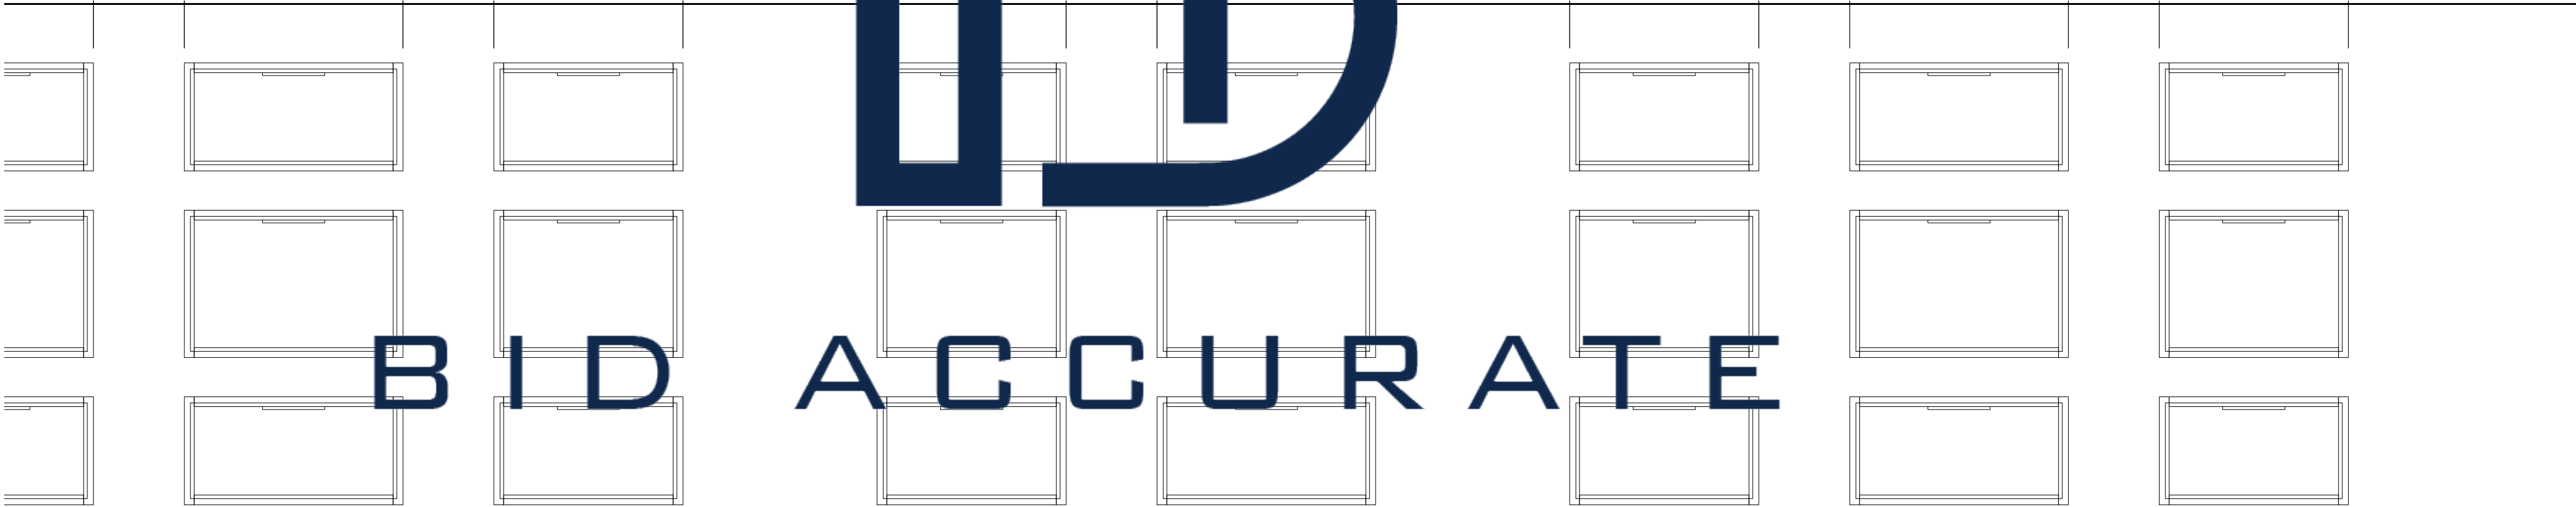

A ELEVATION
SCALE: 3/4"=1'-0"



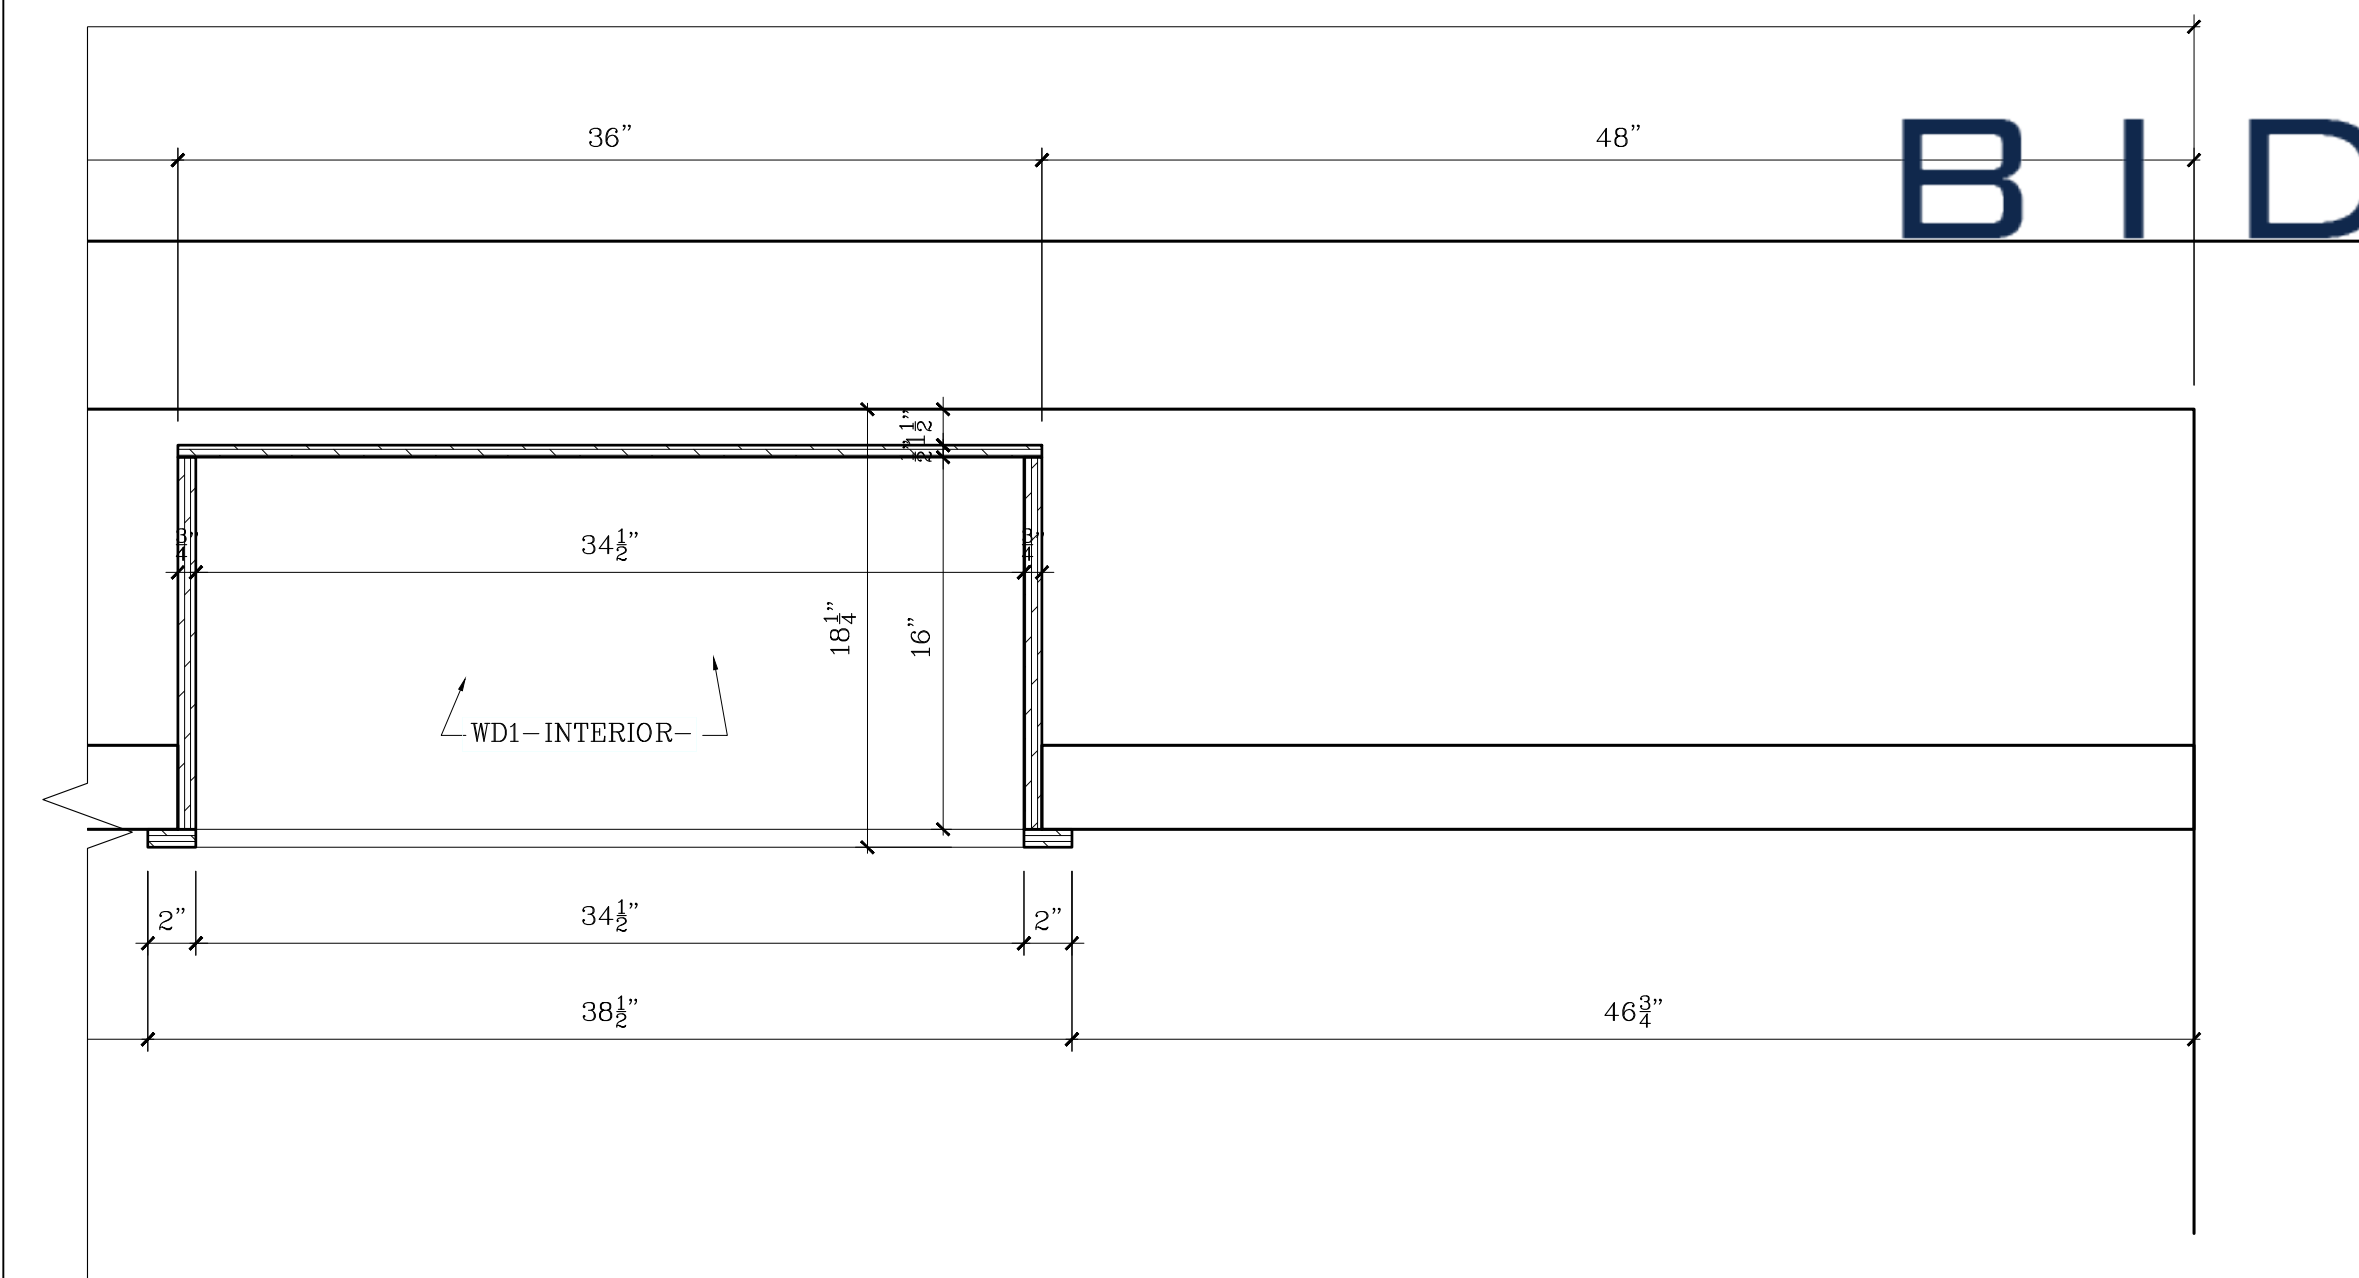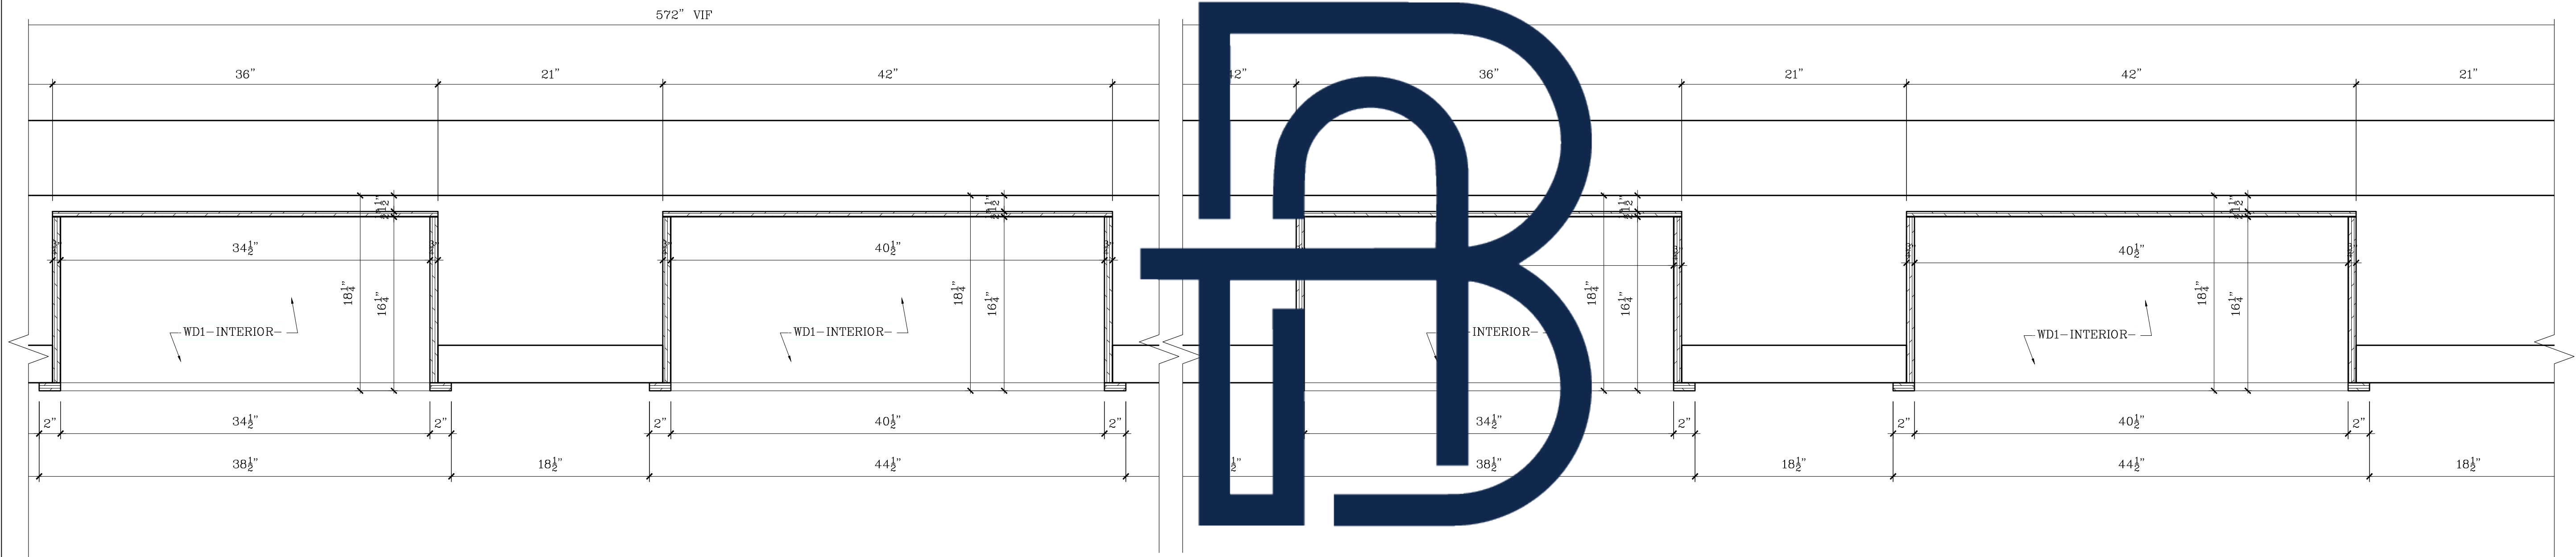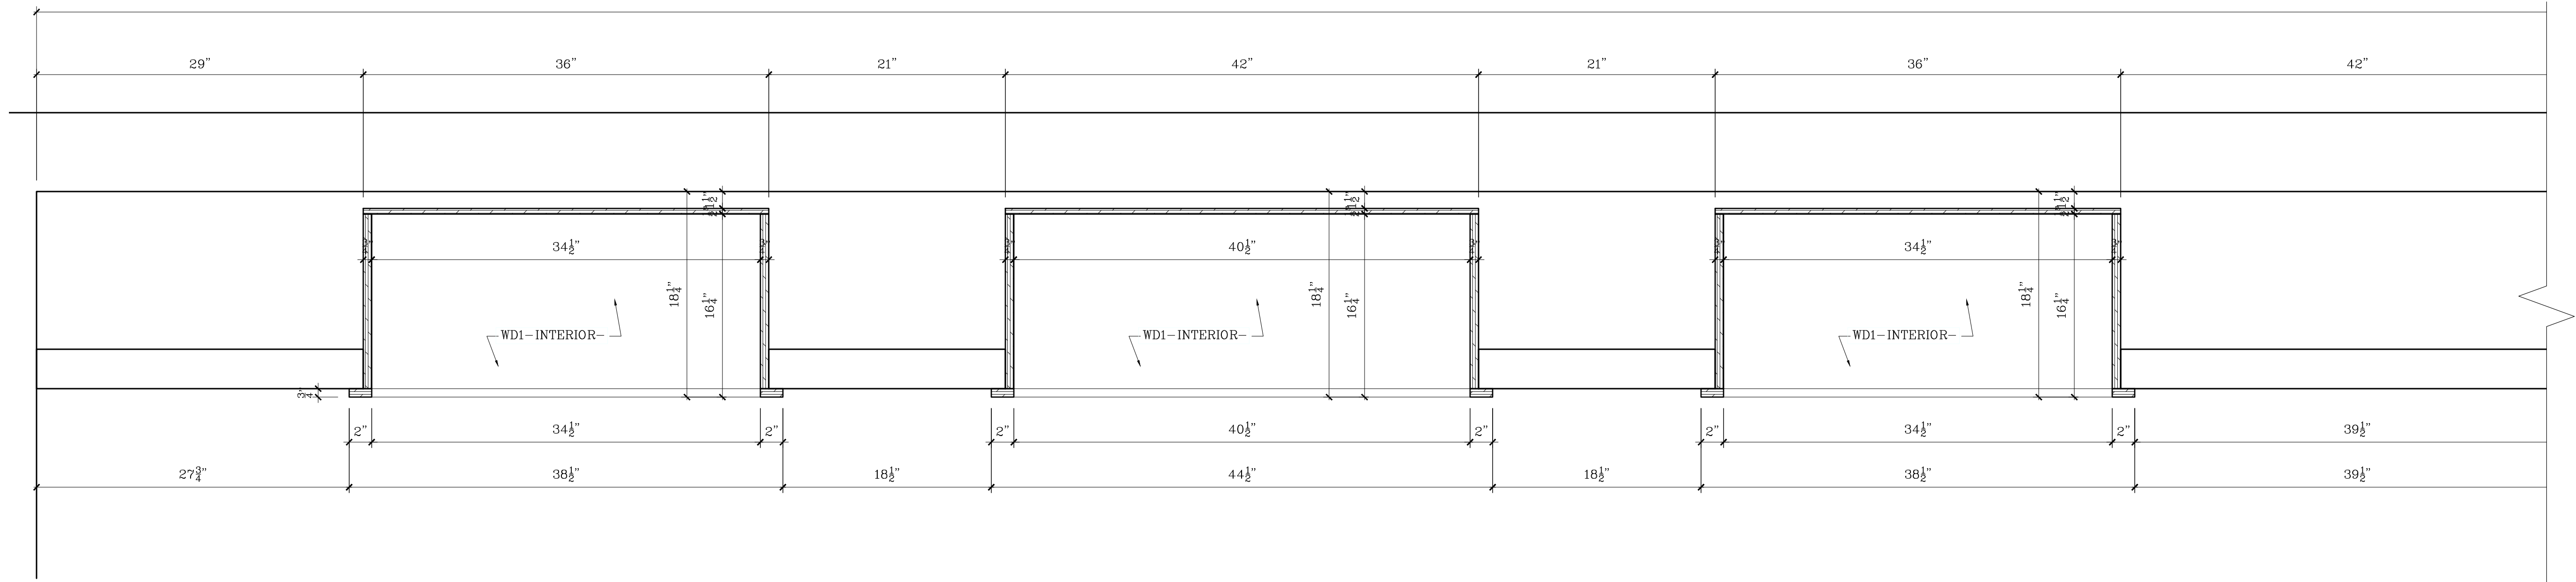


BID ACCURATE


1 HORIZONTAL SECTION
SCALE: 1-1/2"=1'-0"





② VERTICAL SECTION
SCALE: 1-1/2"=1'-0"

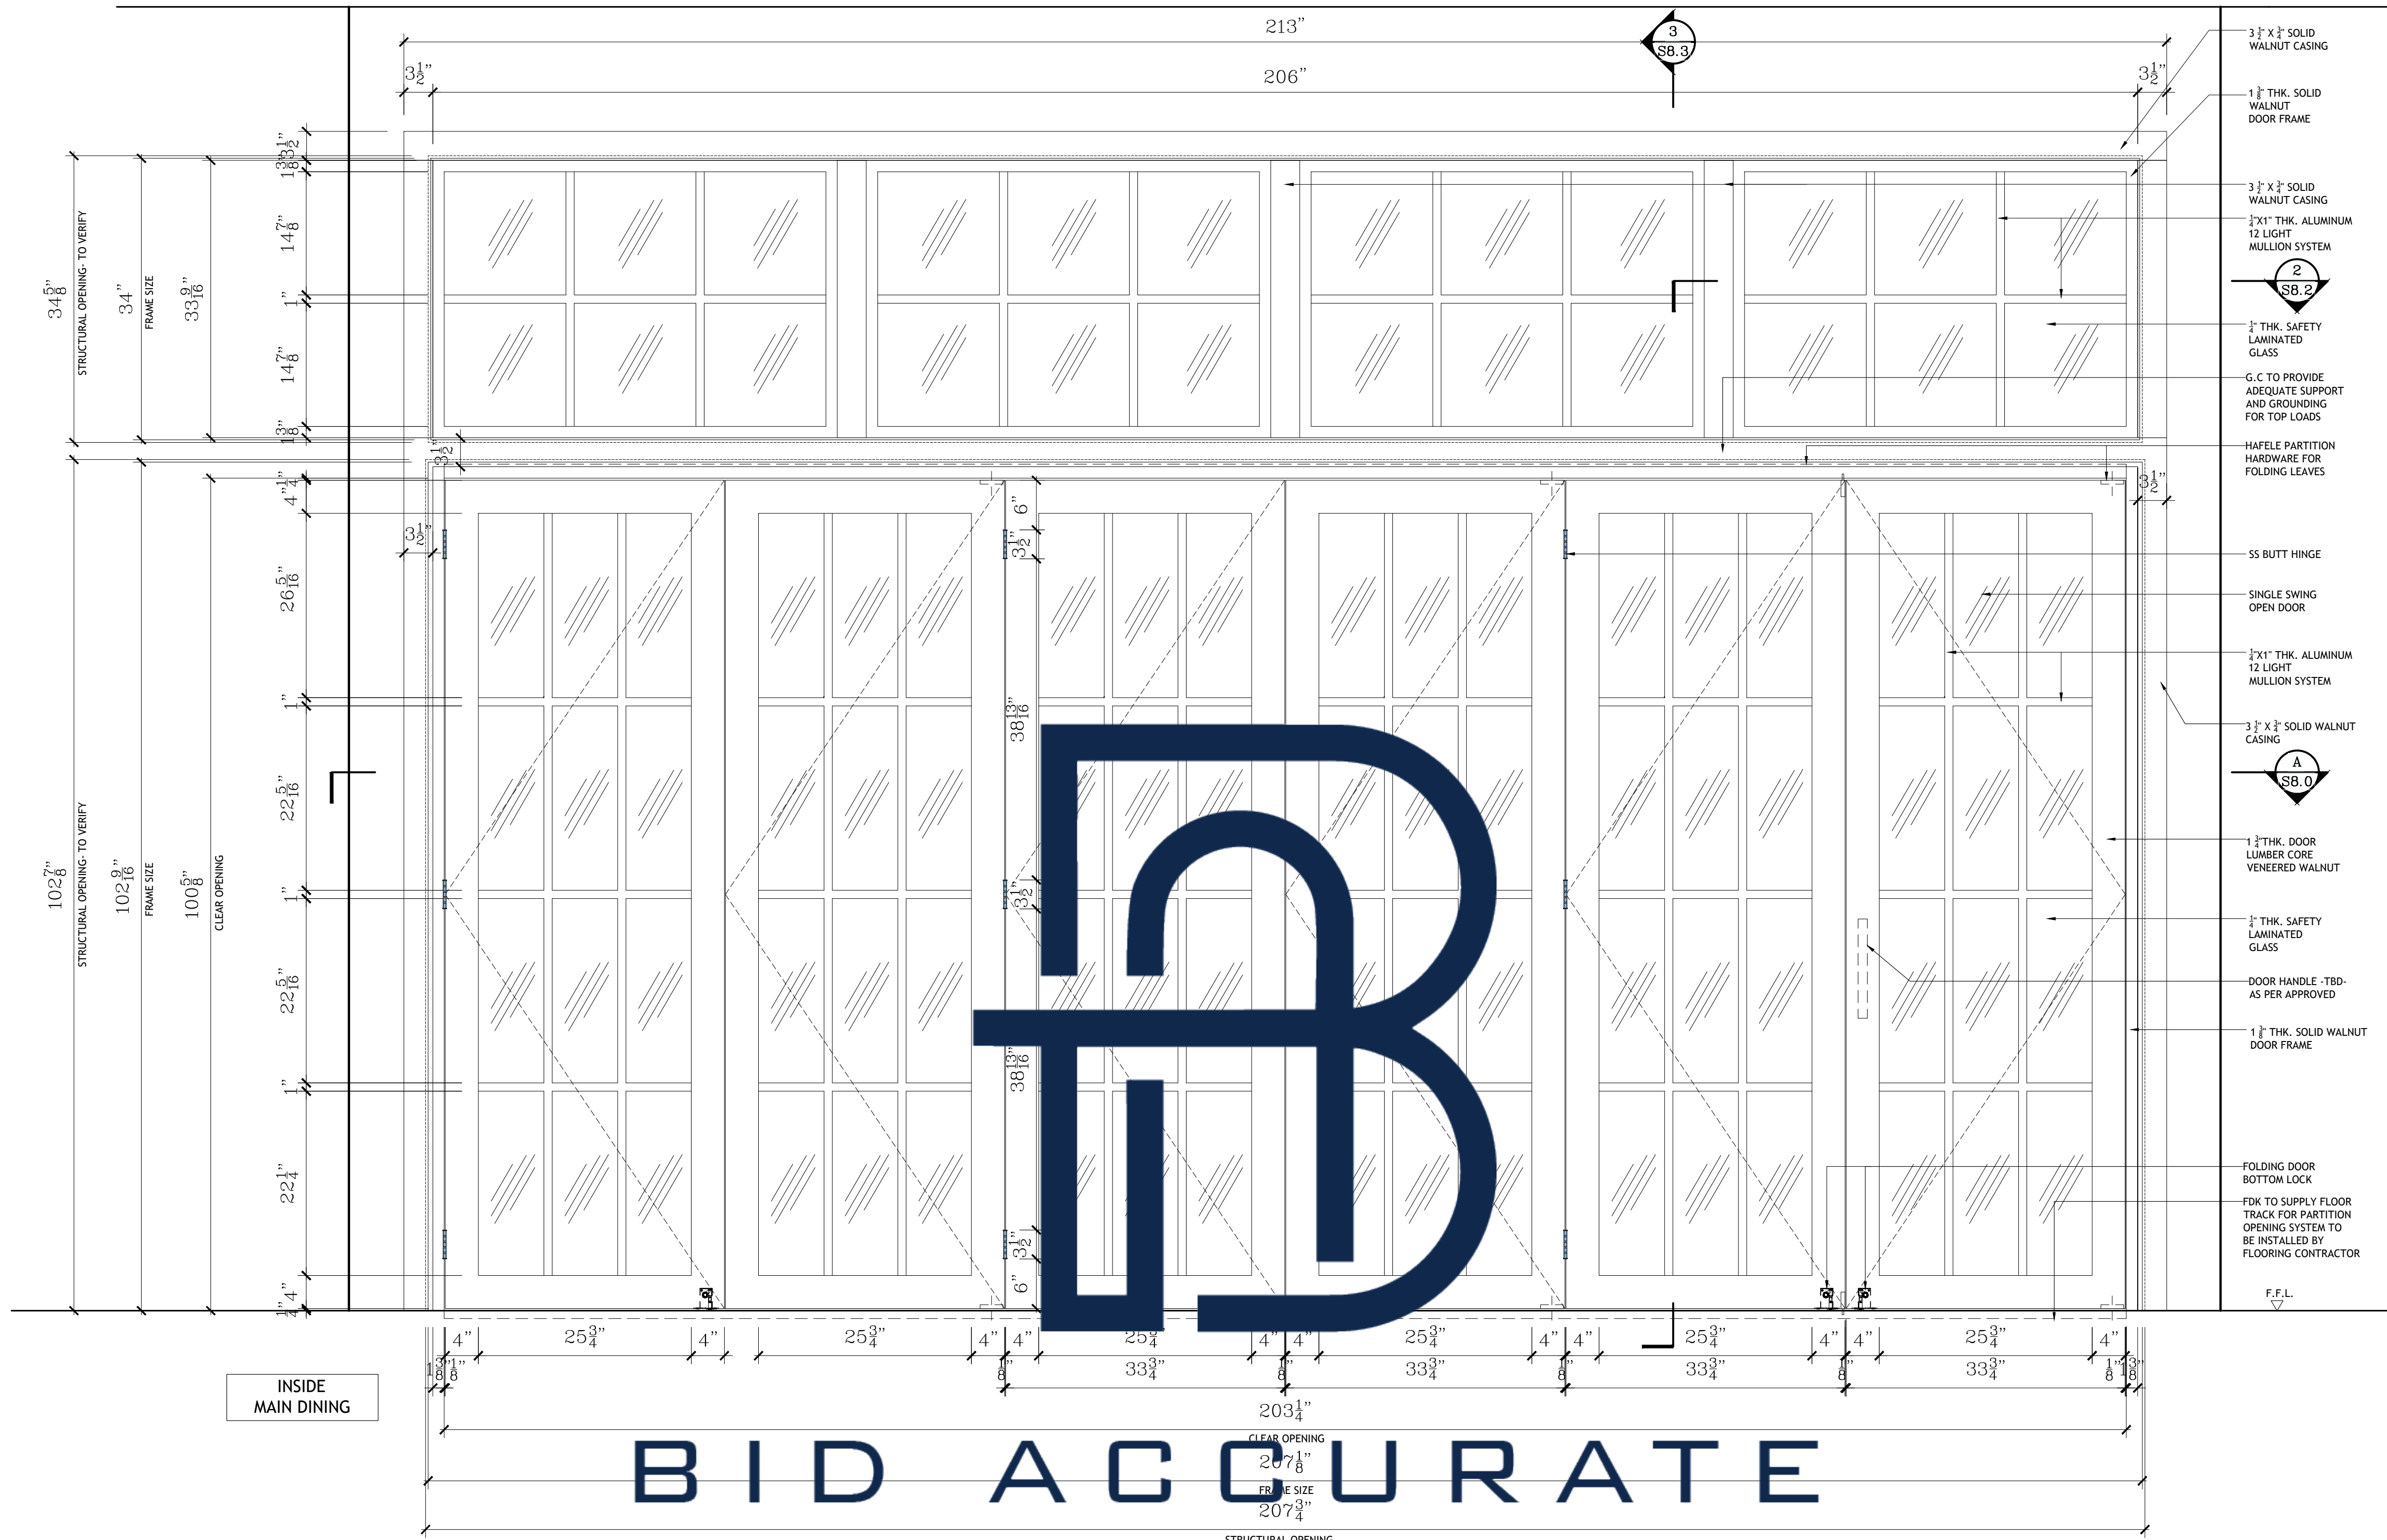


1 FRONT ELEVATION
SCALE: 1"=1'-0"

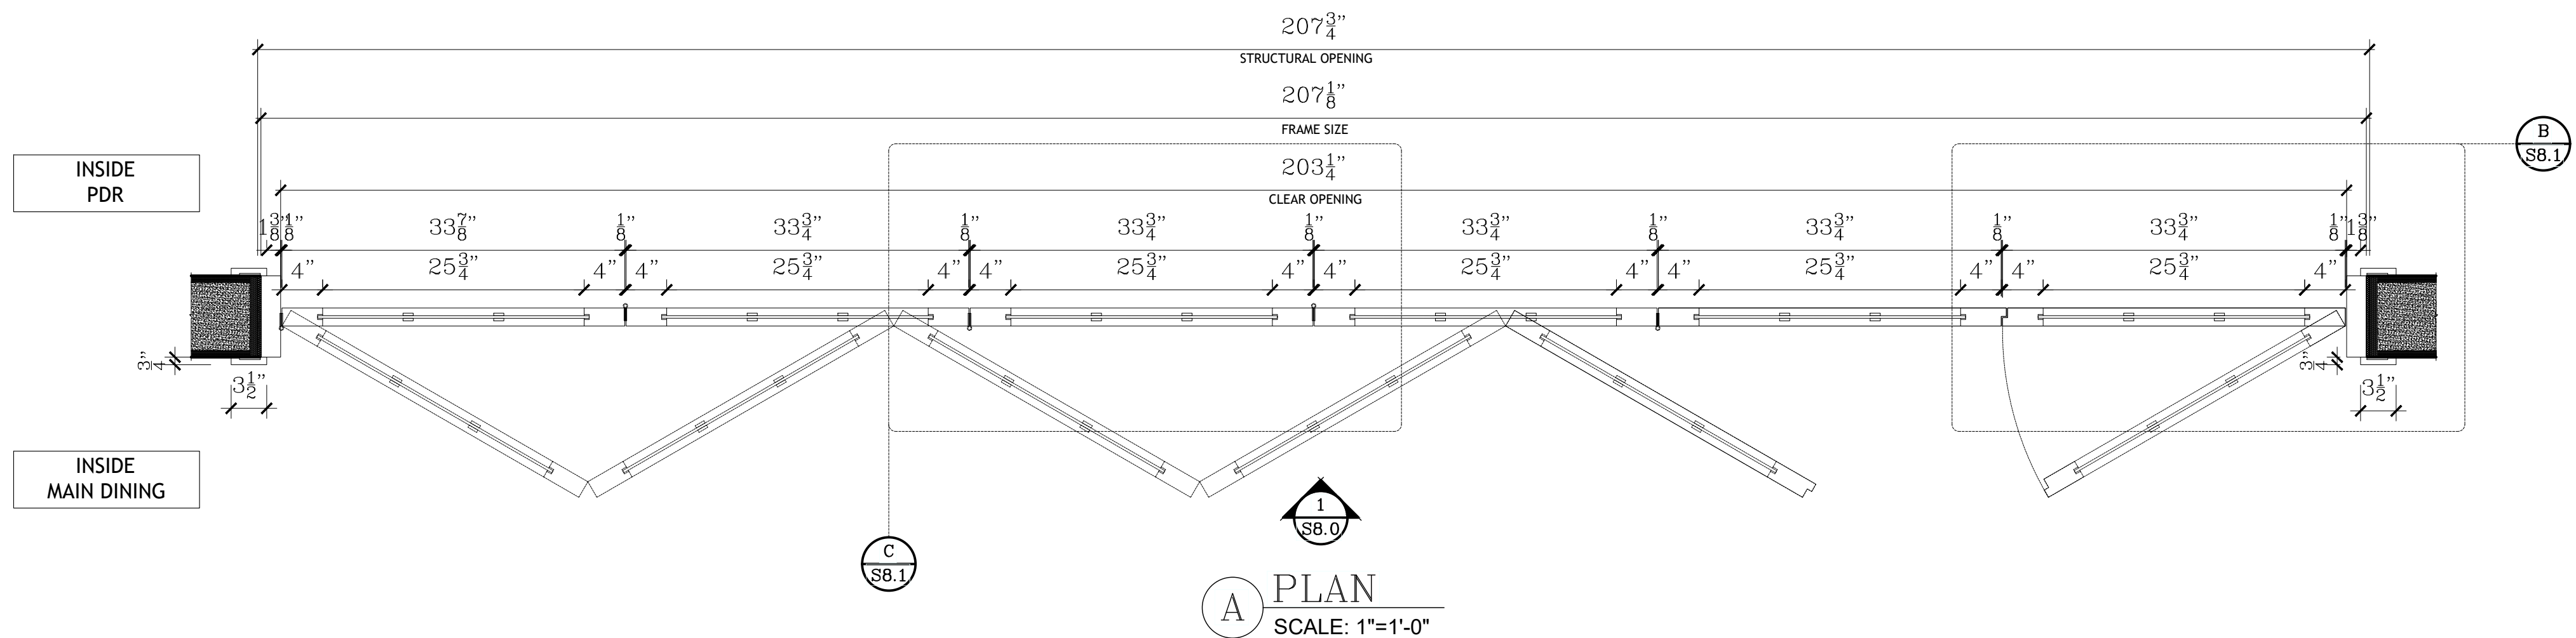


A PLAN
SCALE: 1"=1'-0"

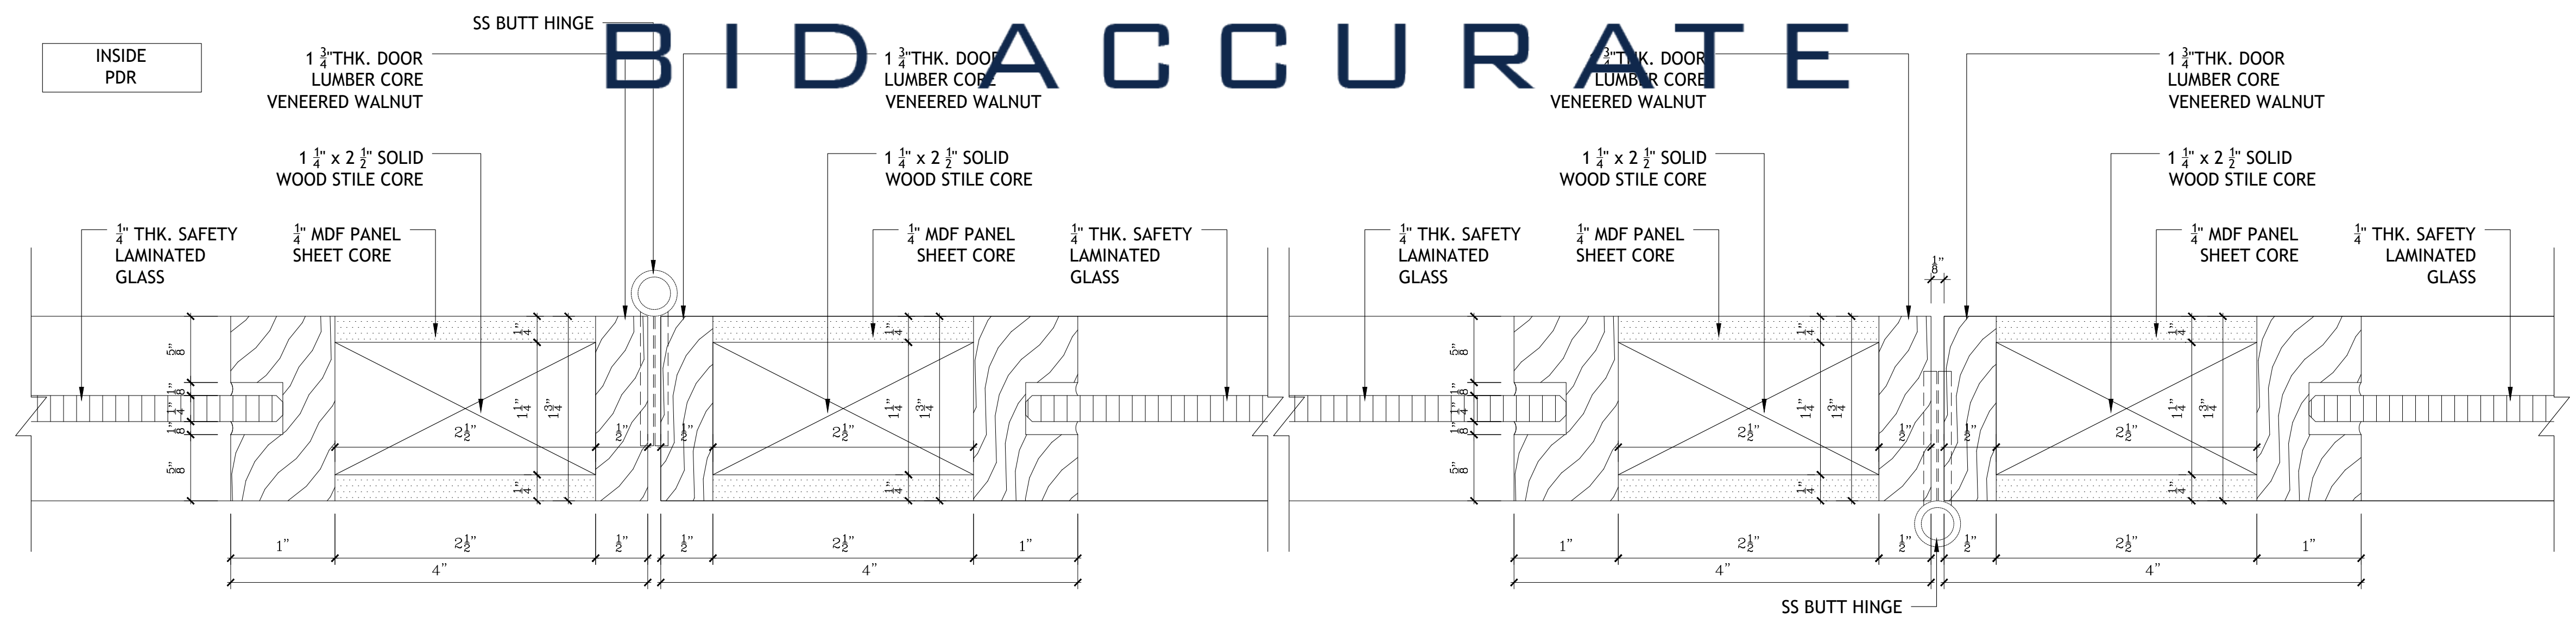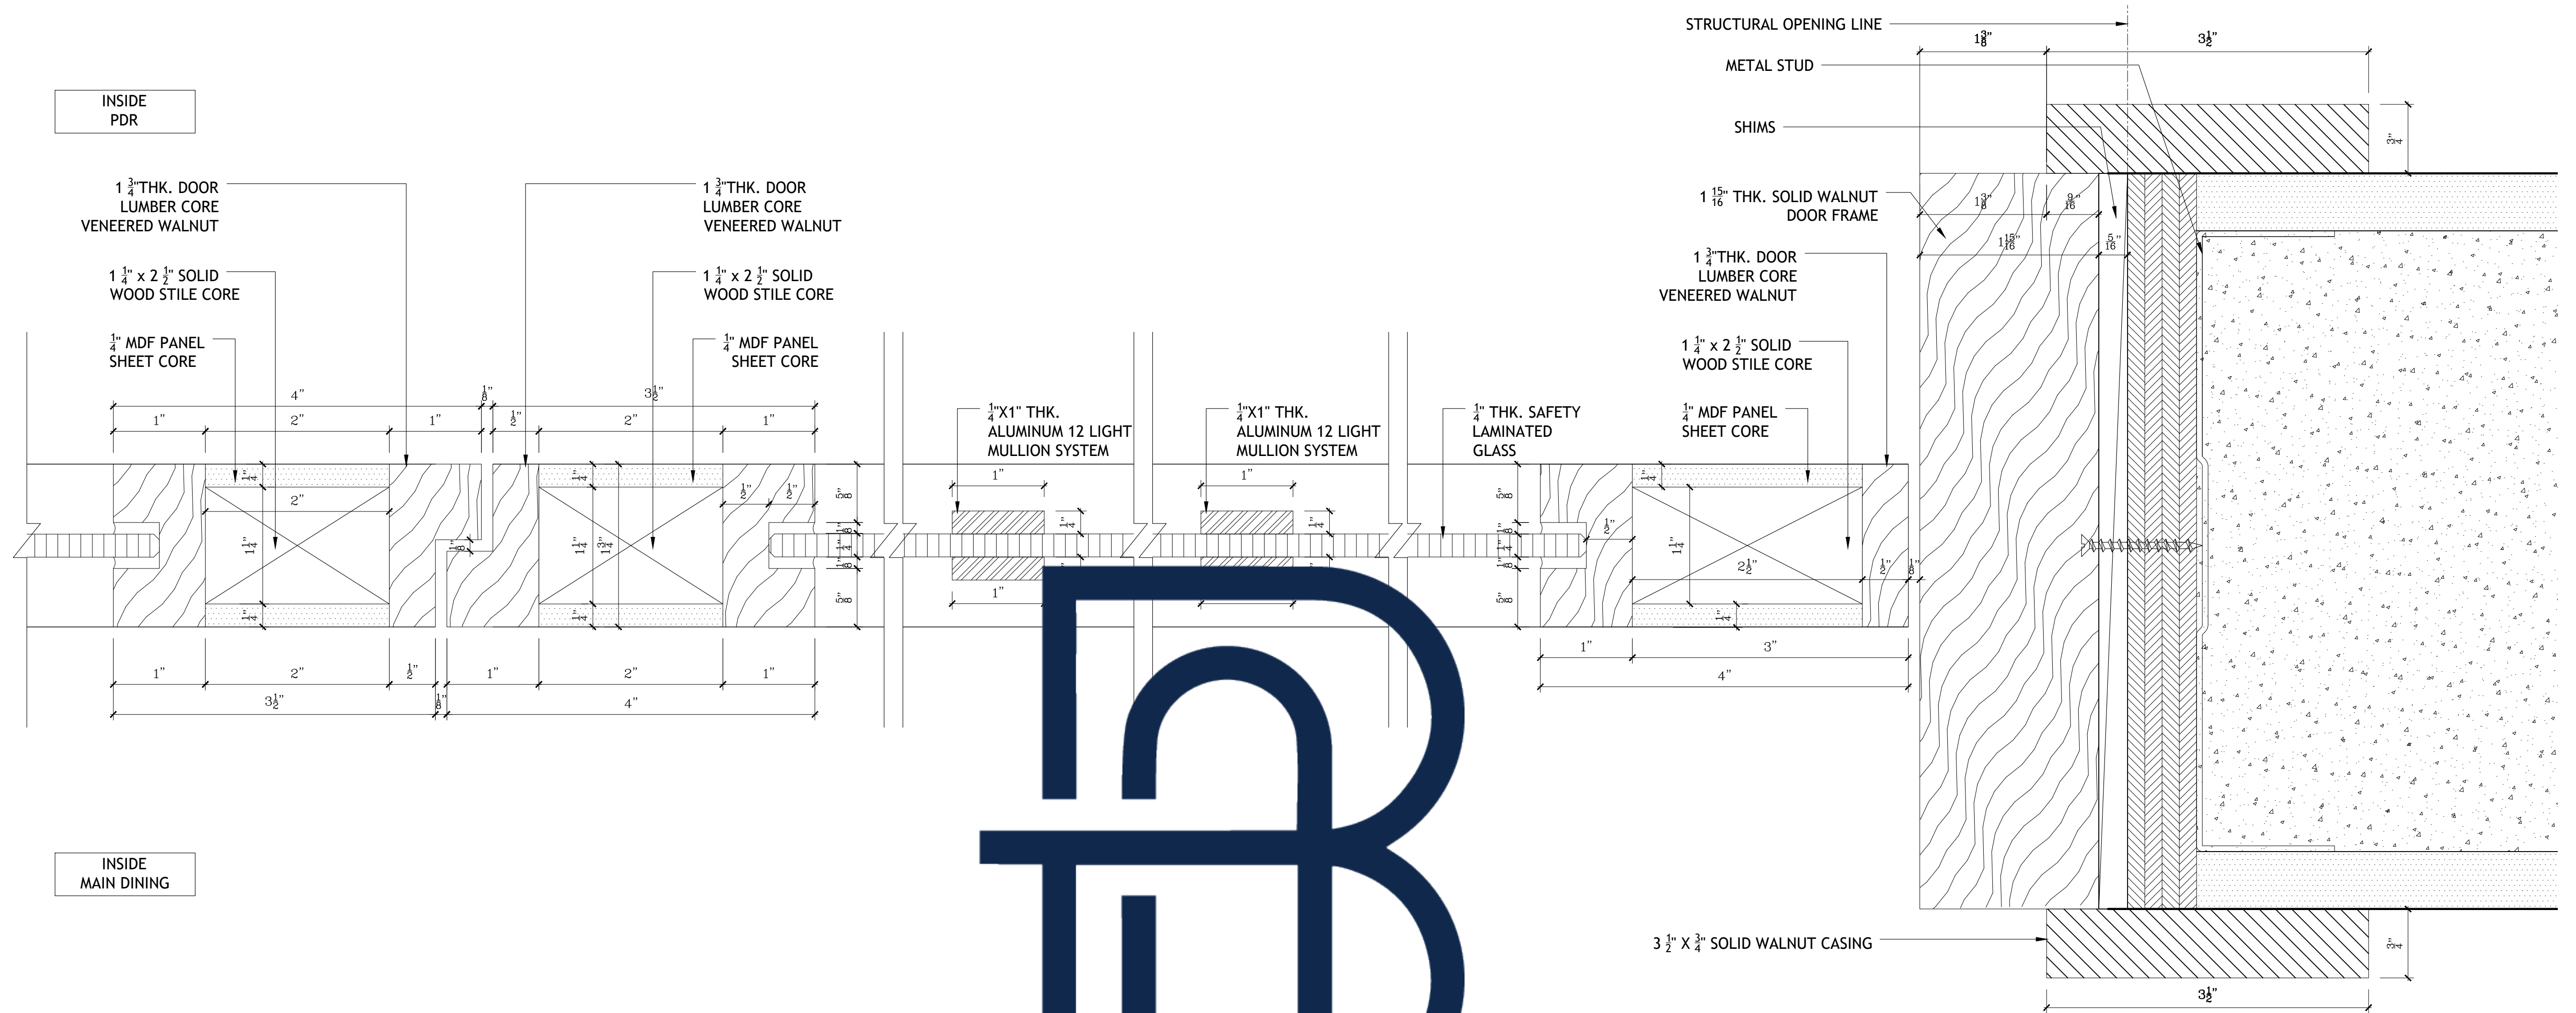

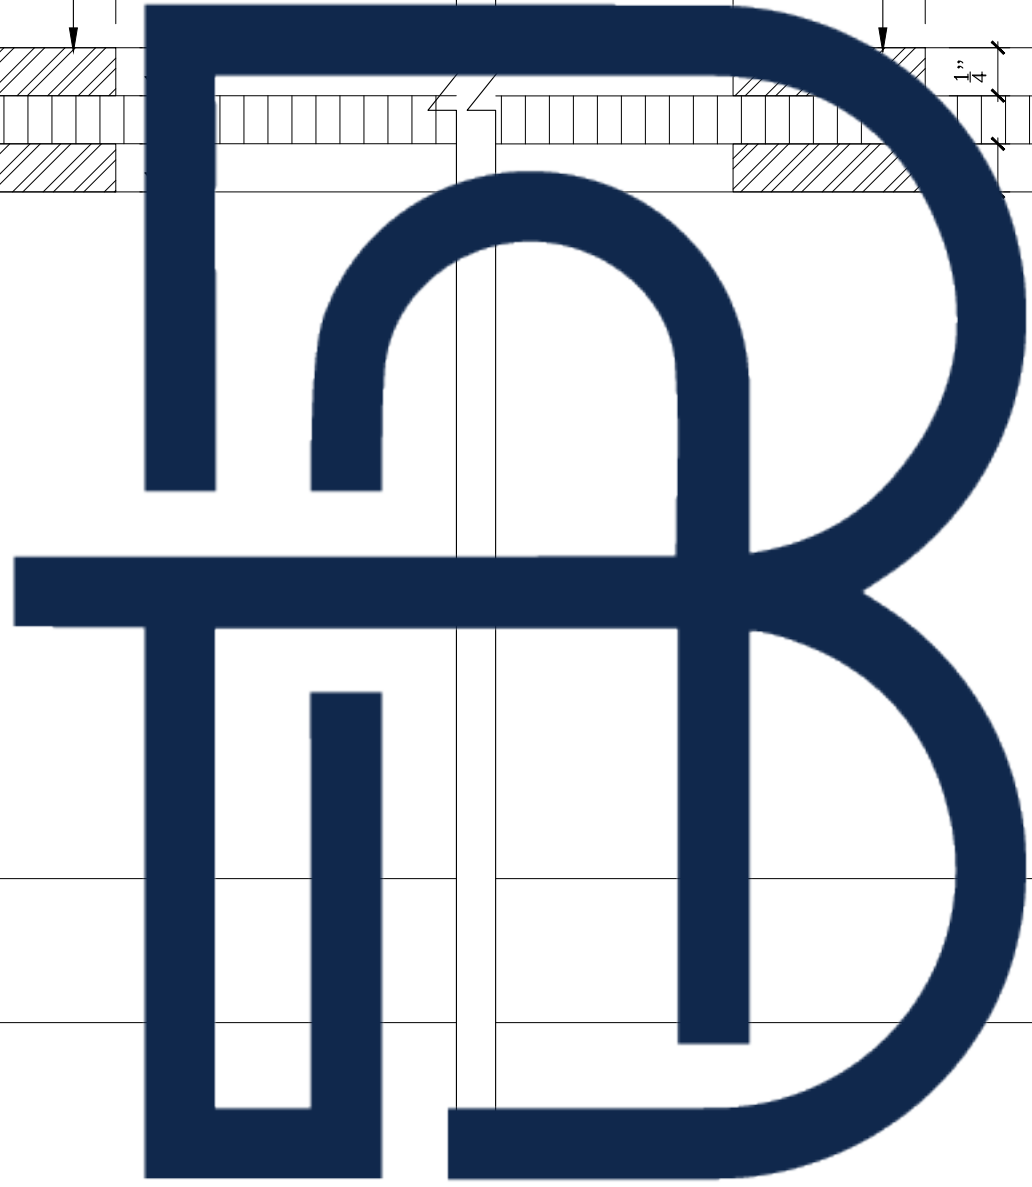


② SECTION DETAIL
SCALE: 1"=1"





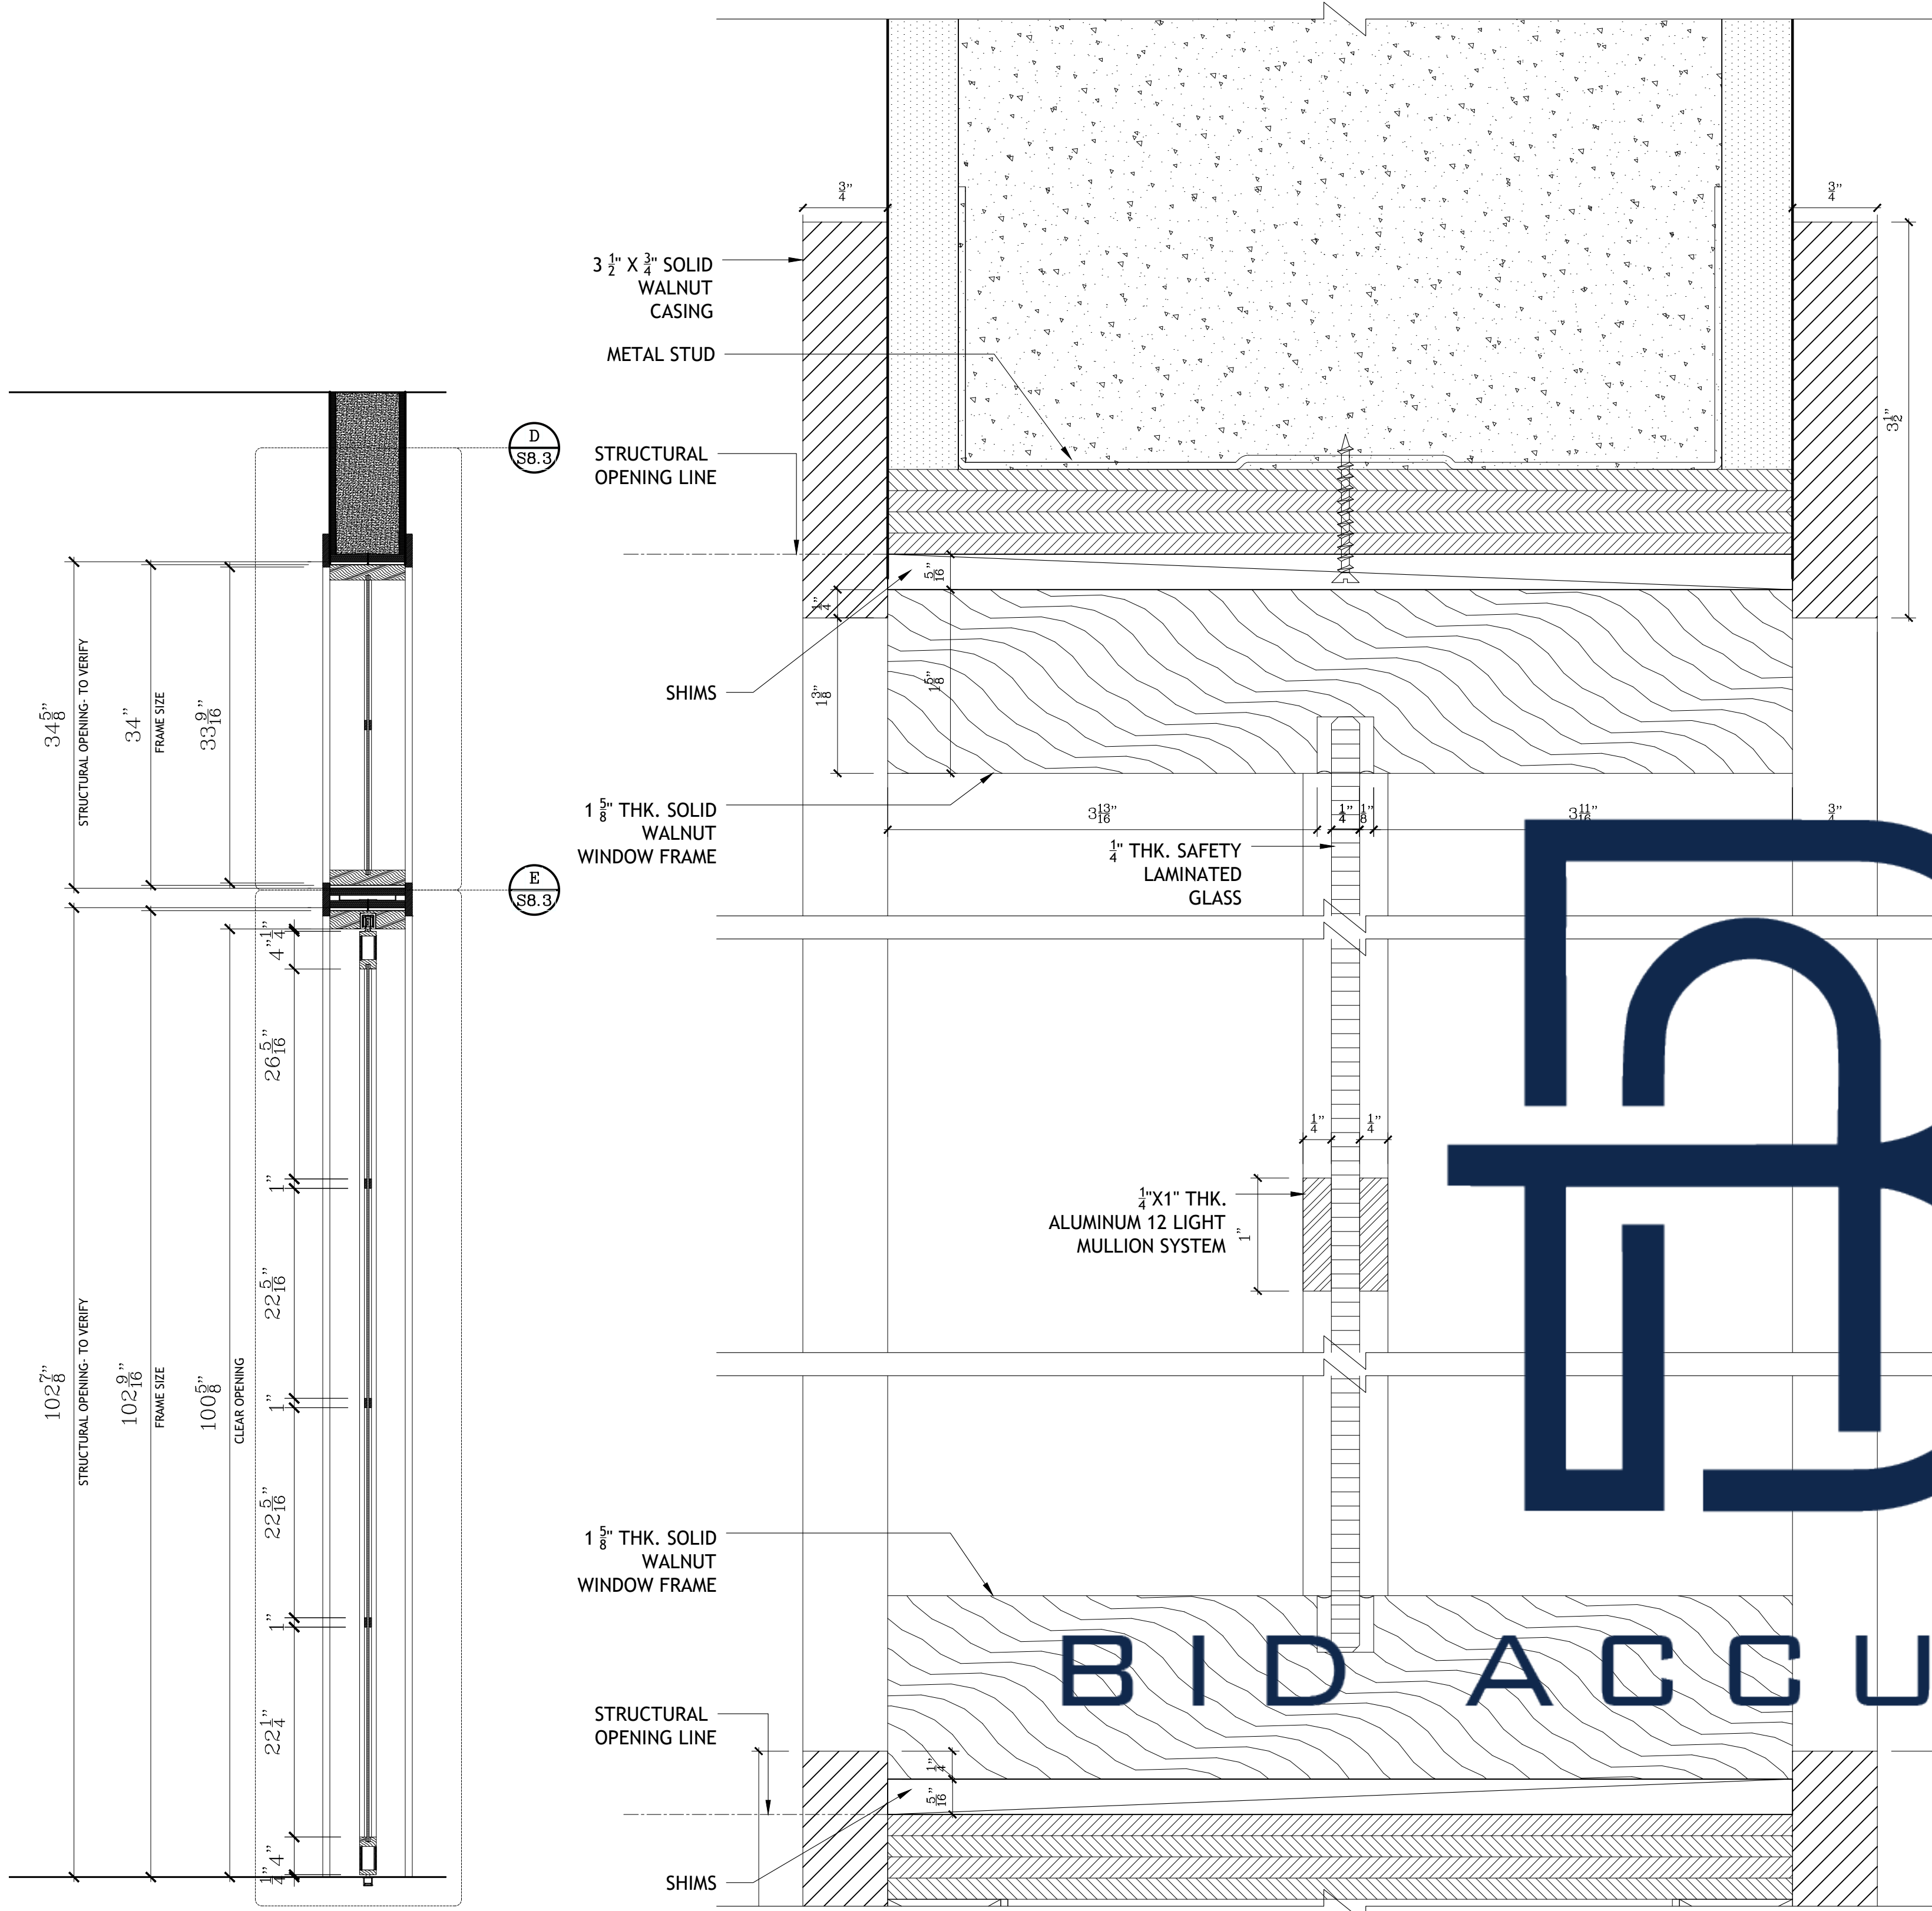


3 SECTION DETAIL
SCALE: 1"=1'-0"

D SPOT DETAIL
SCALE: 1"=1"

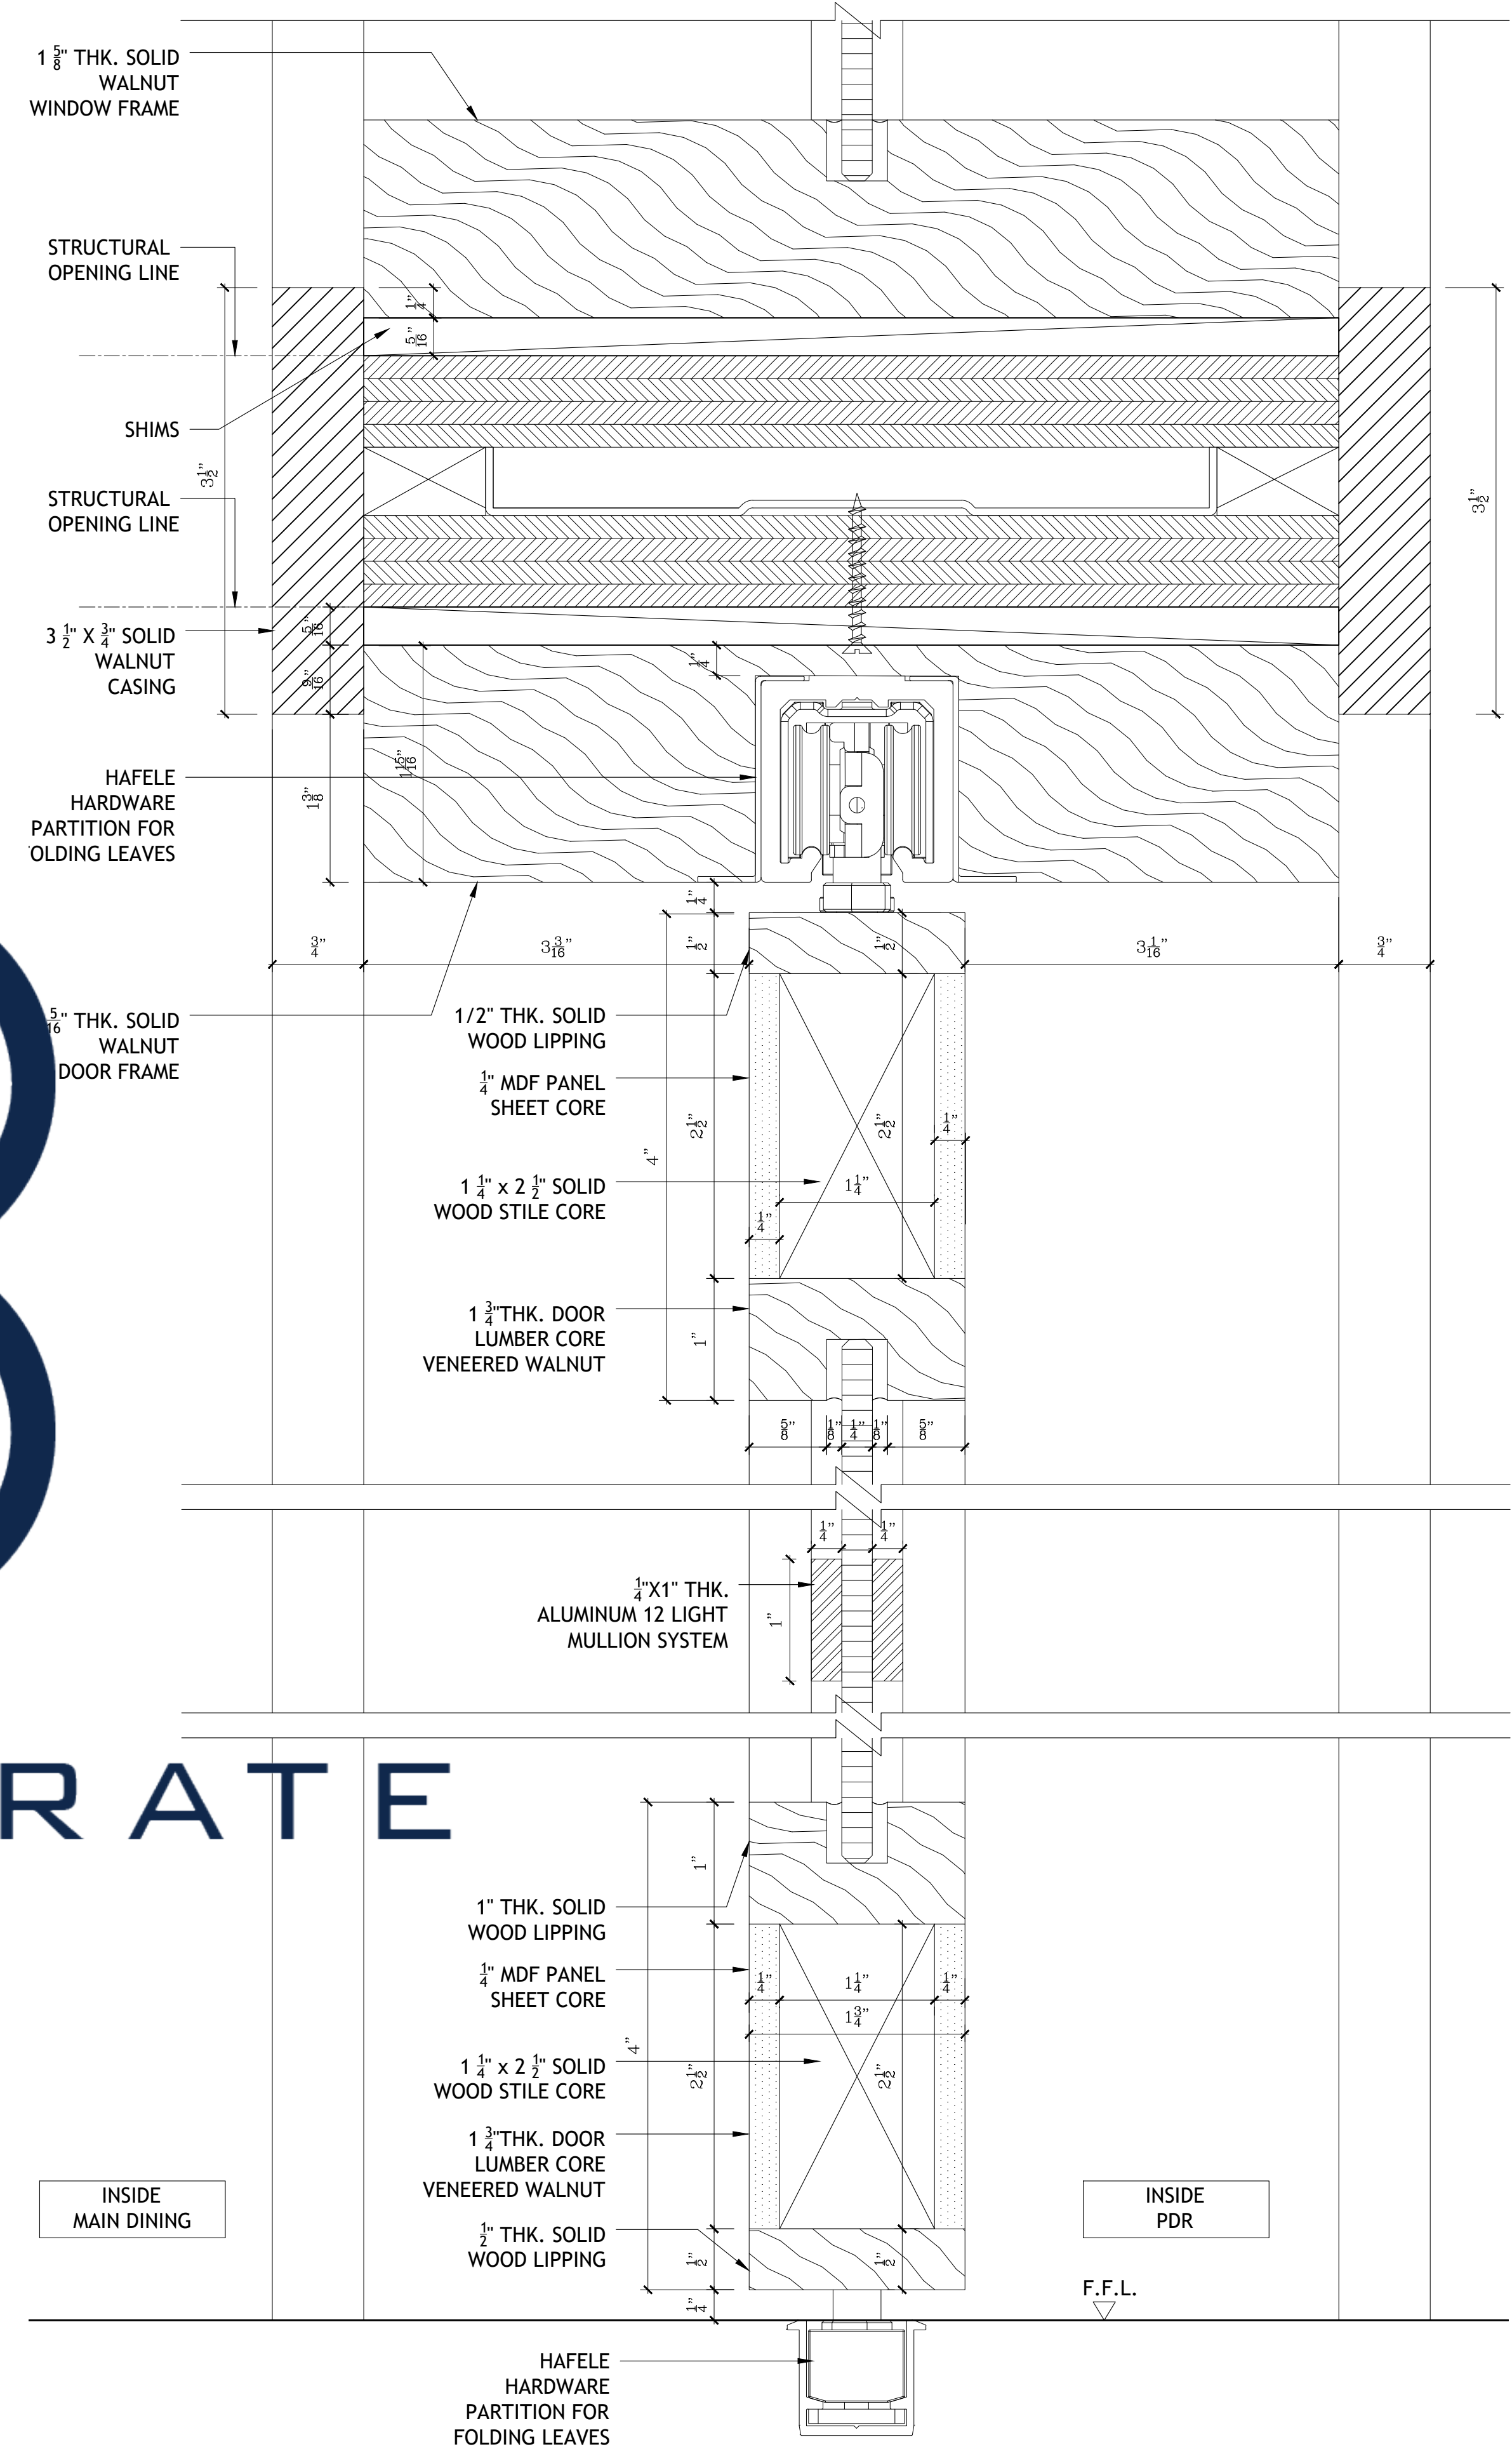


E SPOT DETAIL
SCALE: 1"=1"

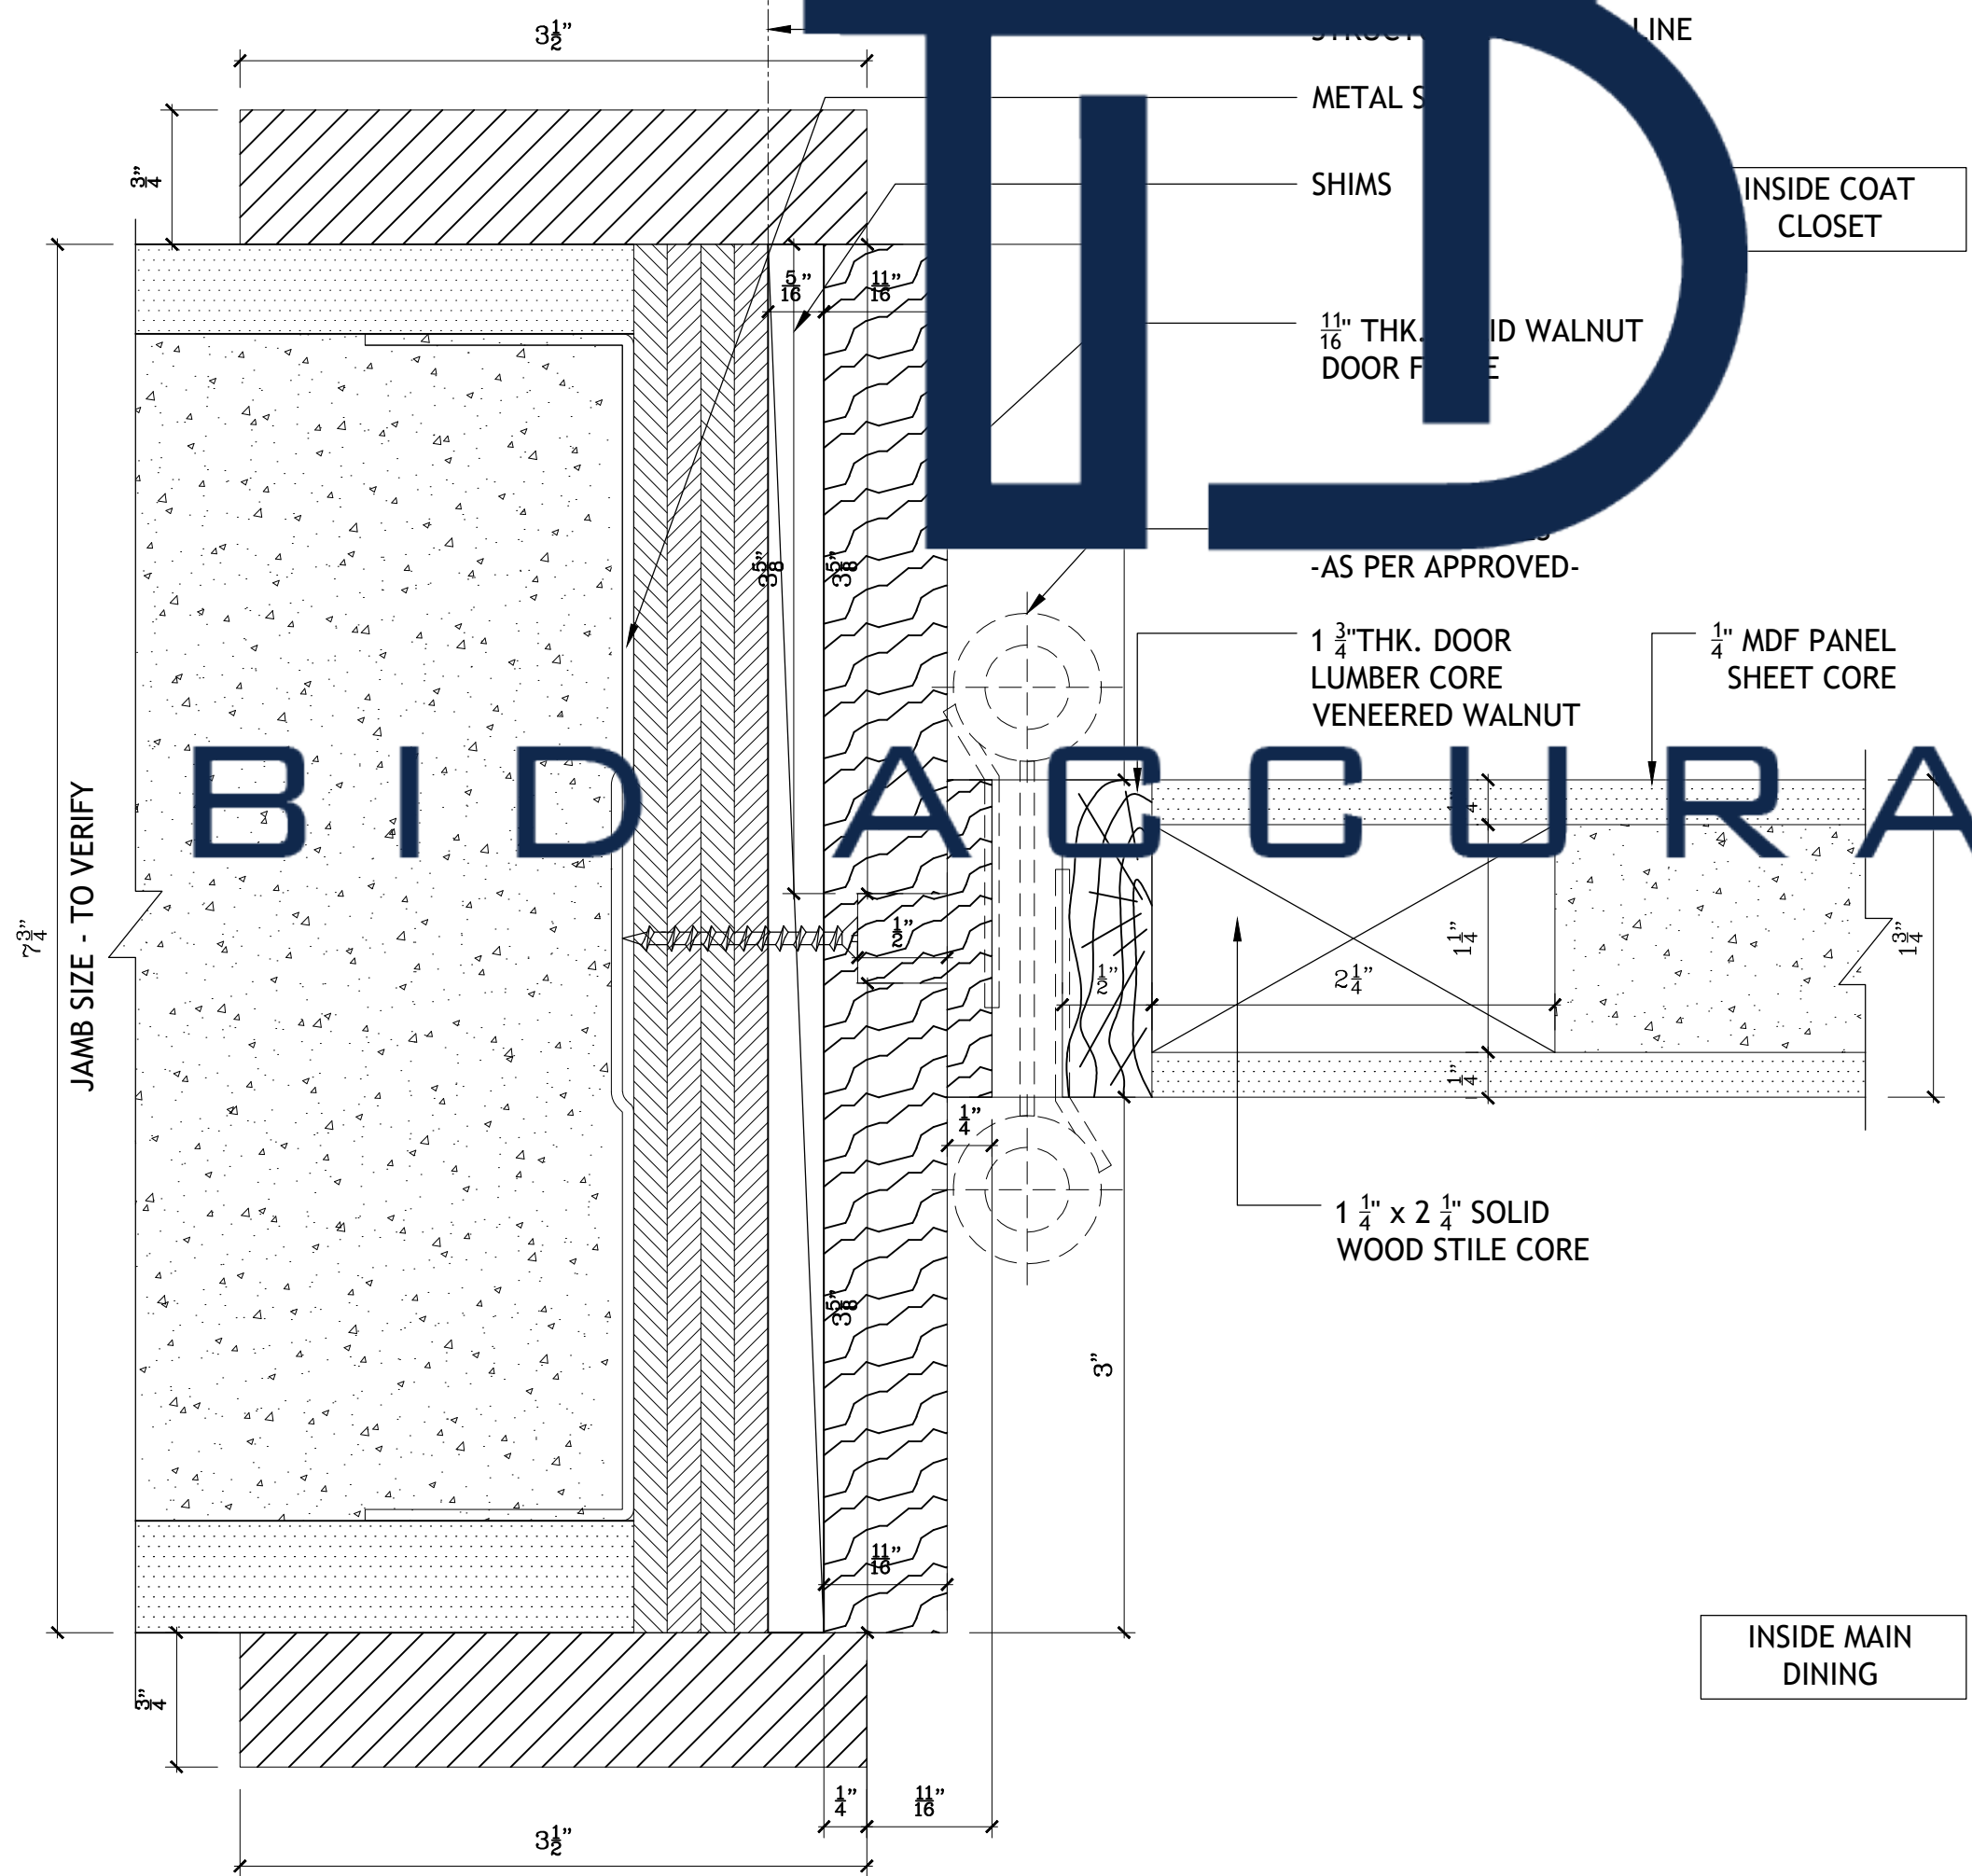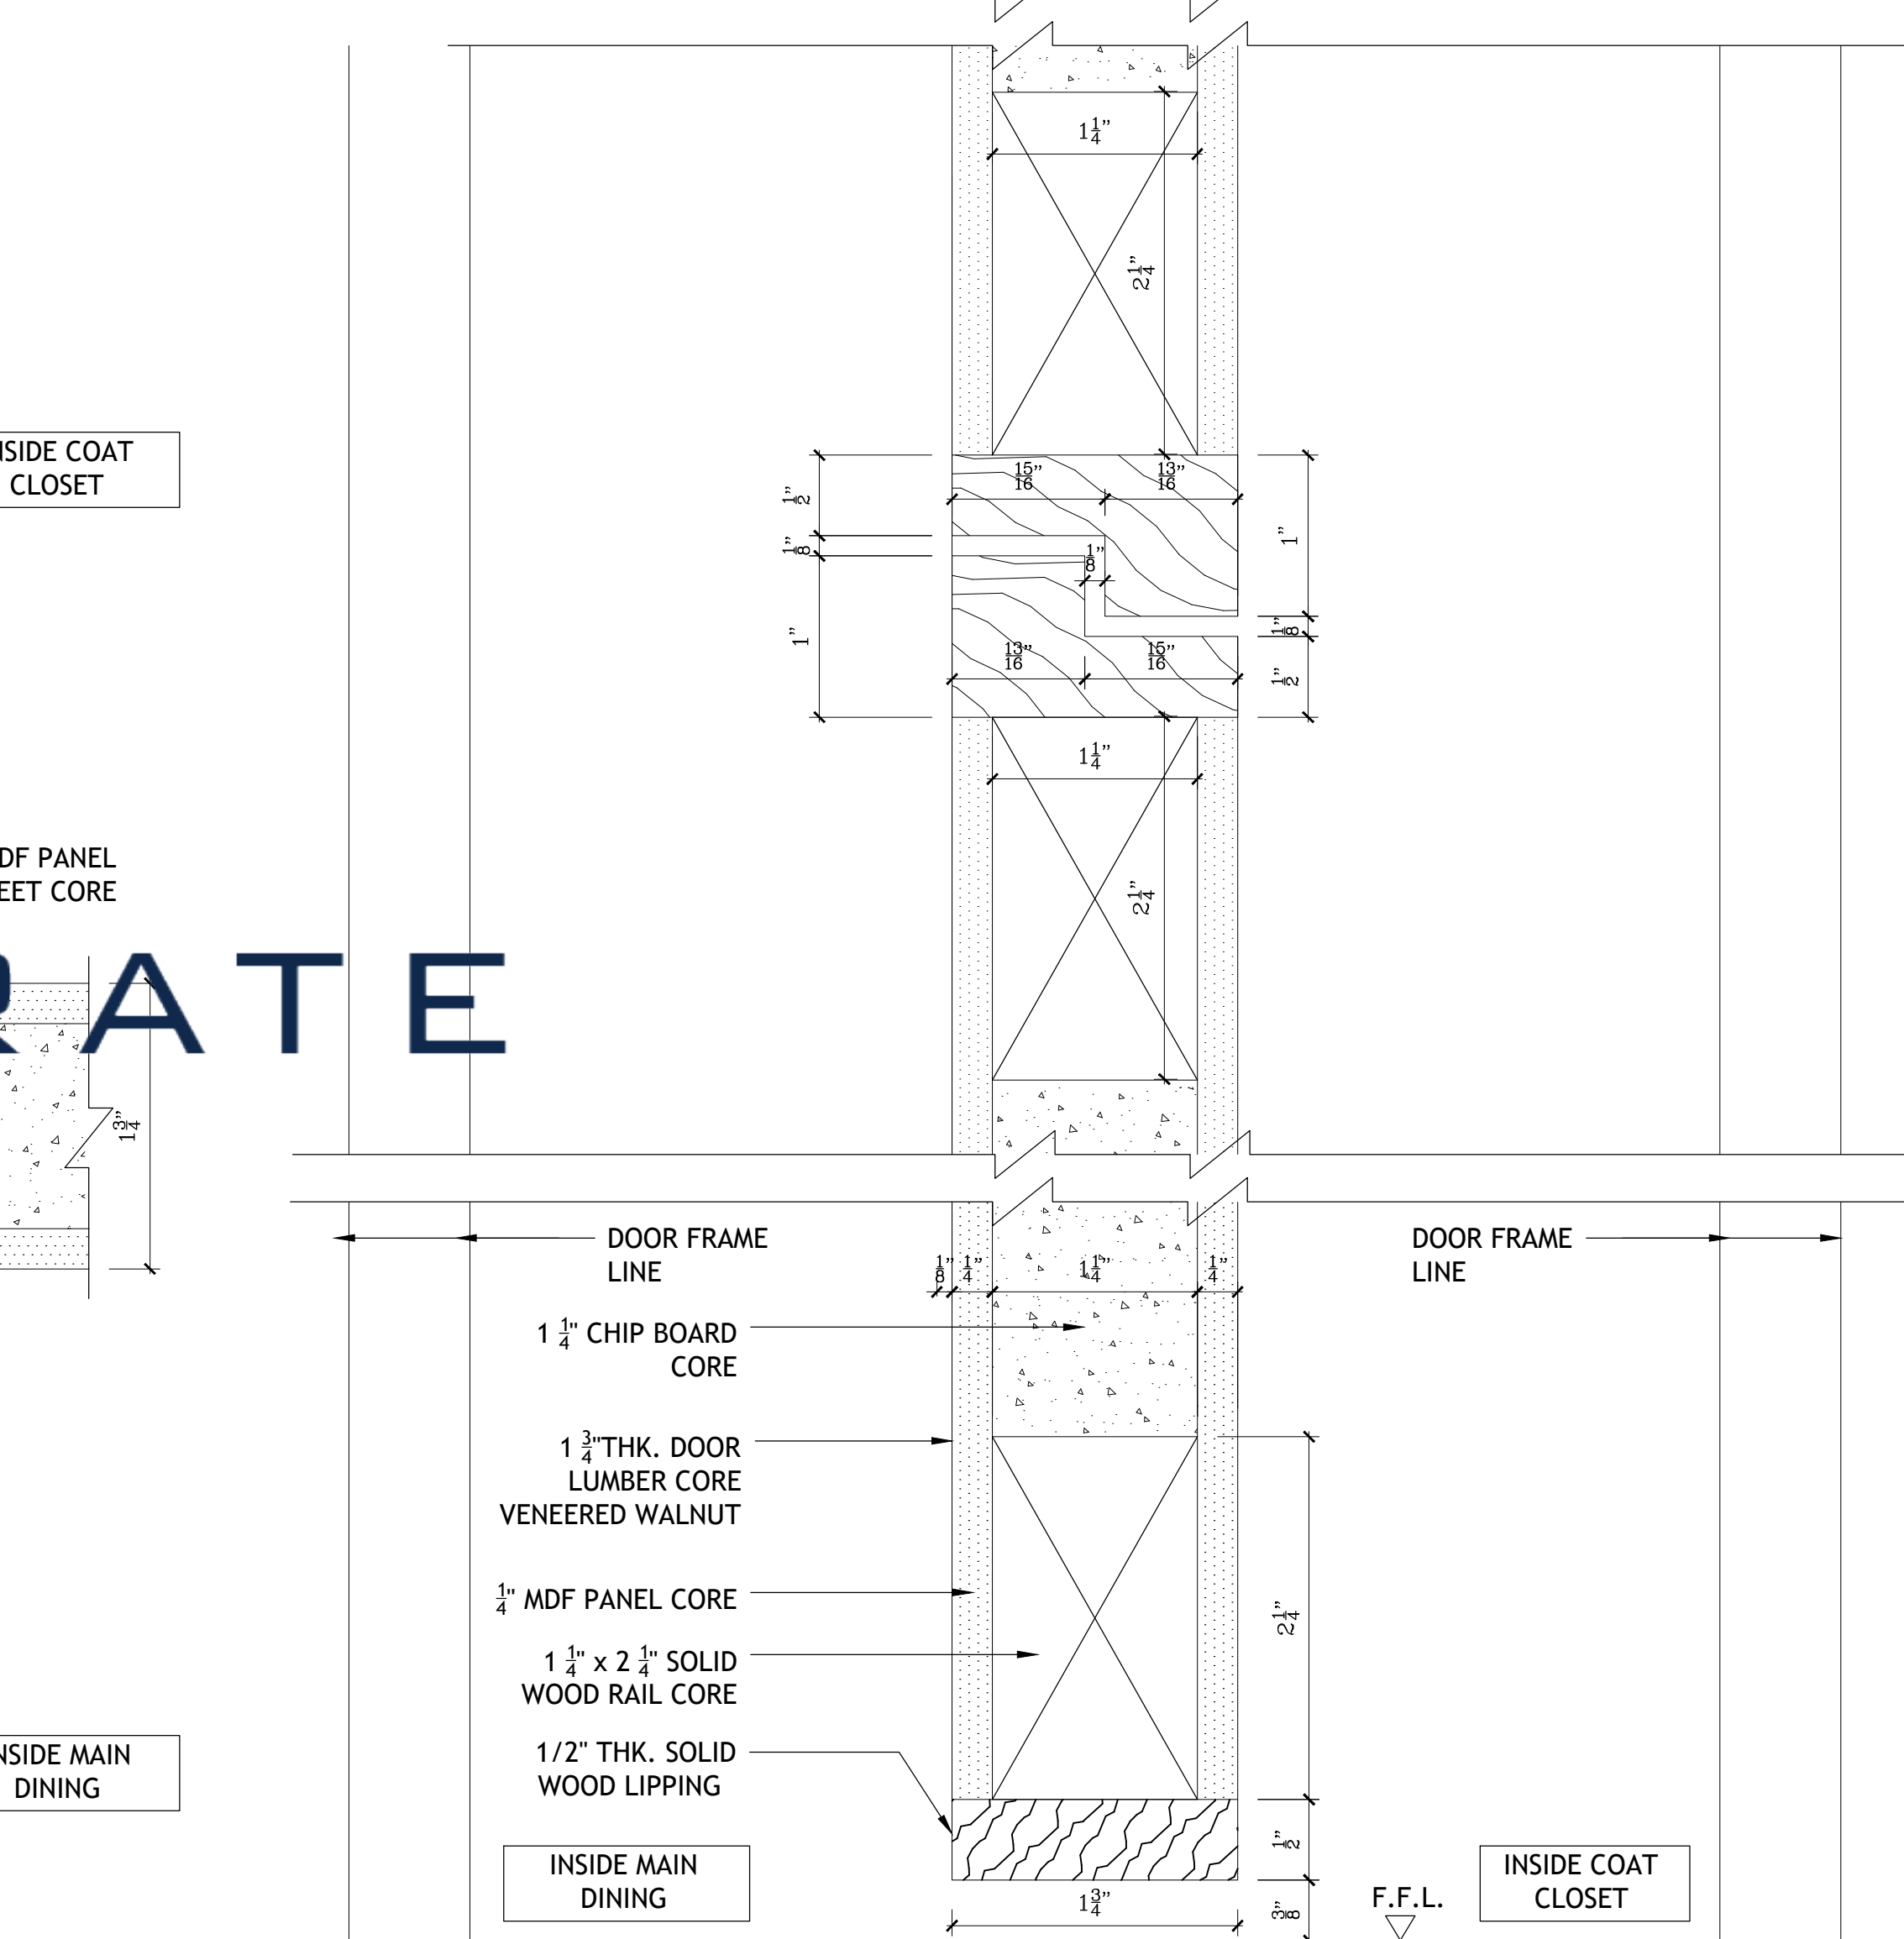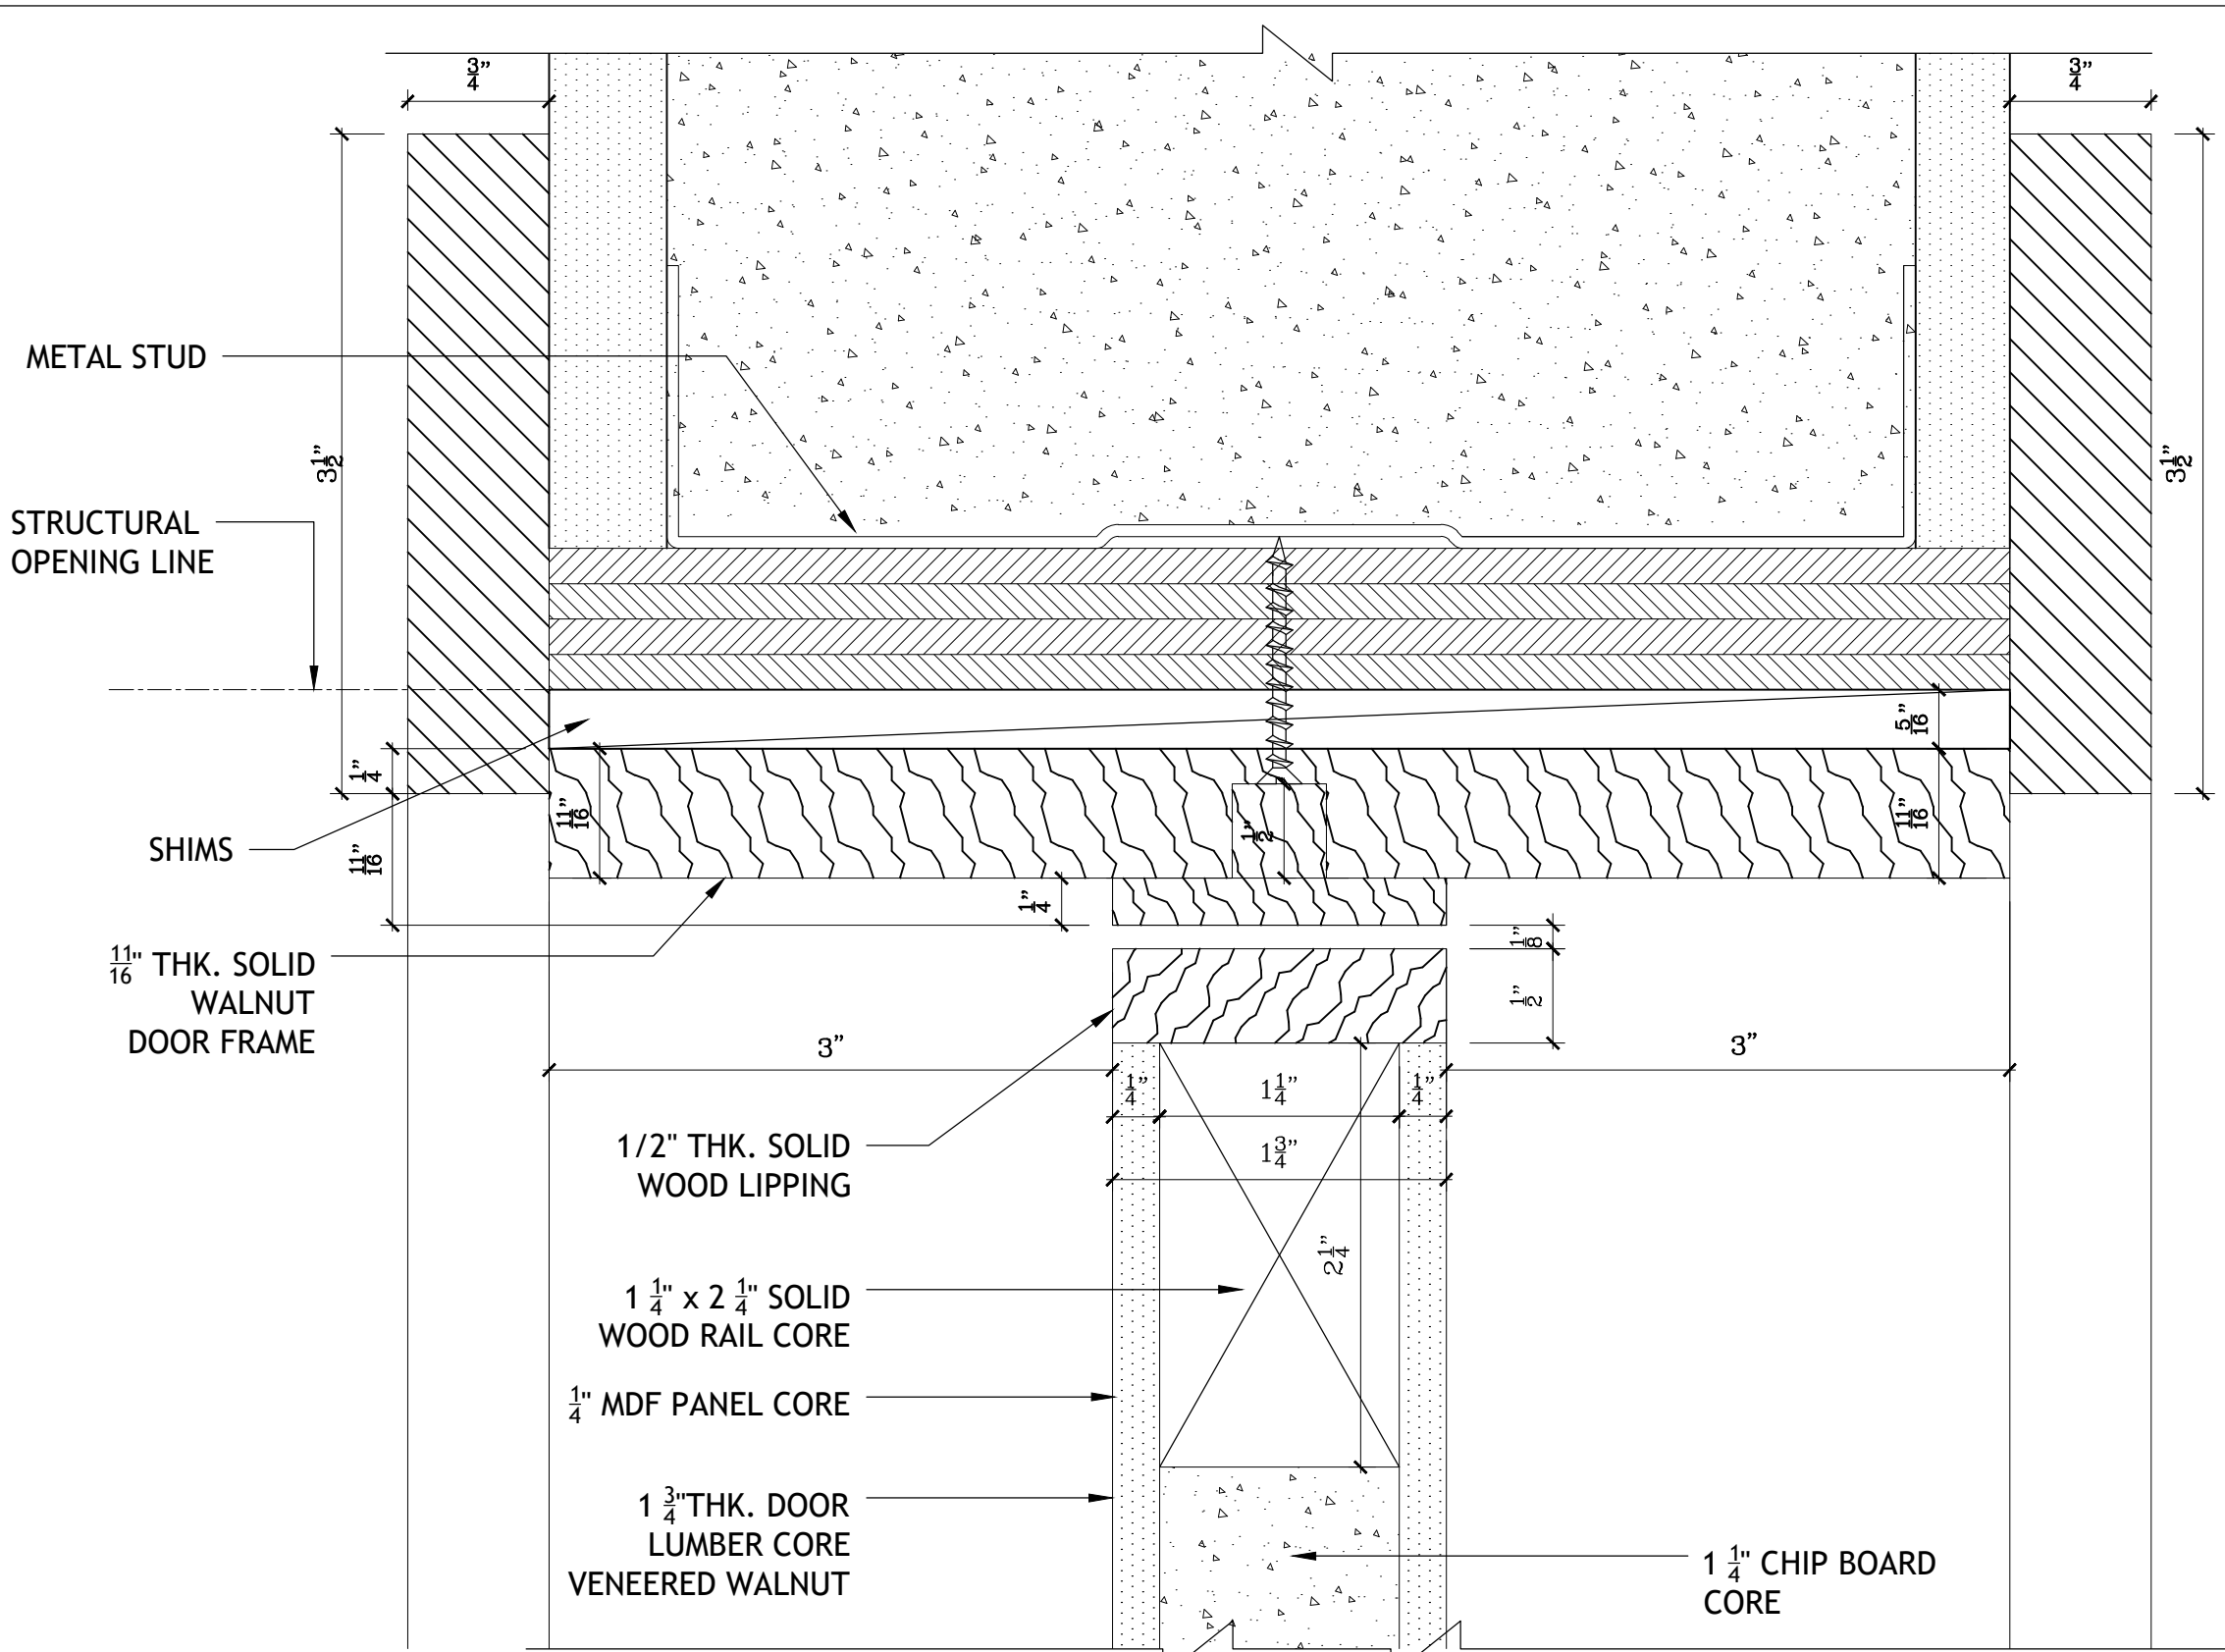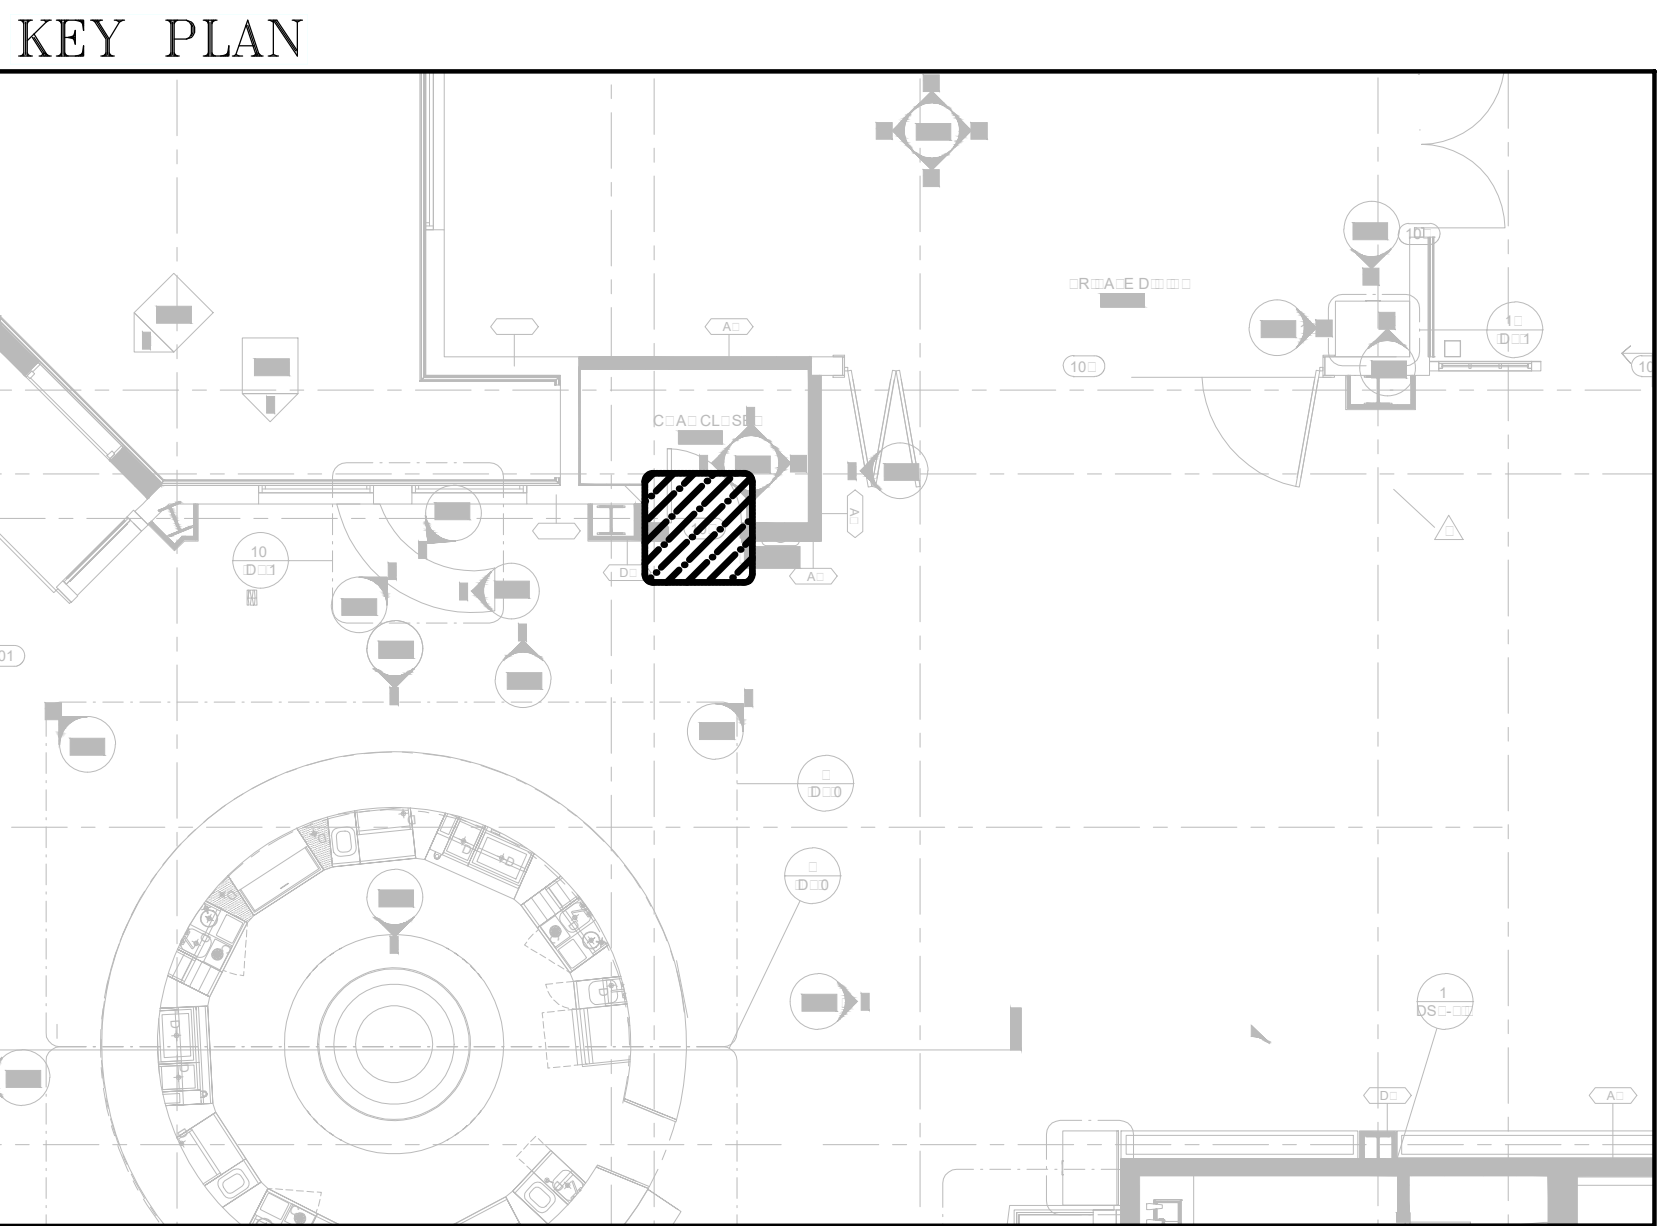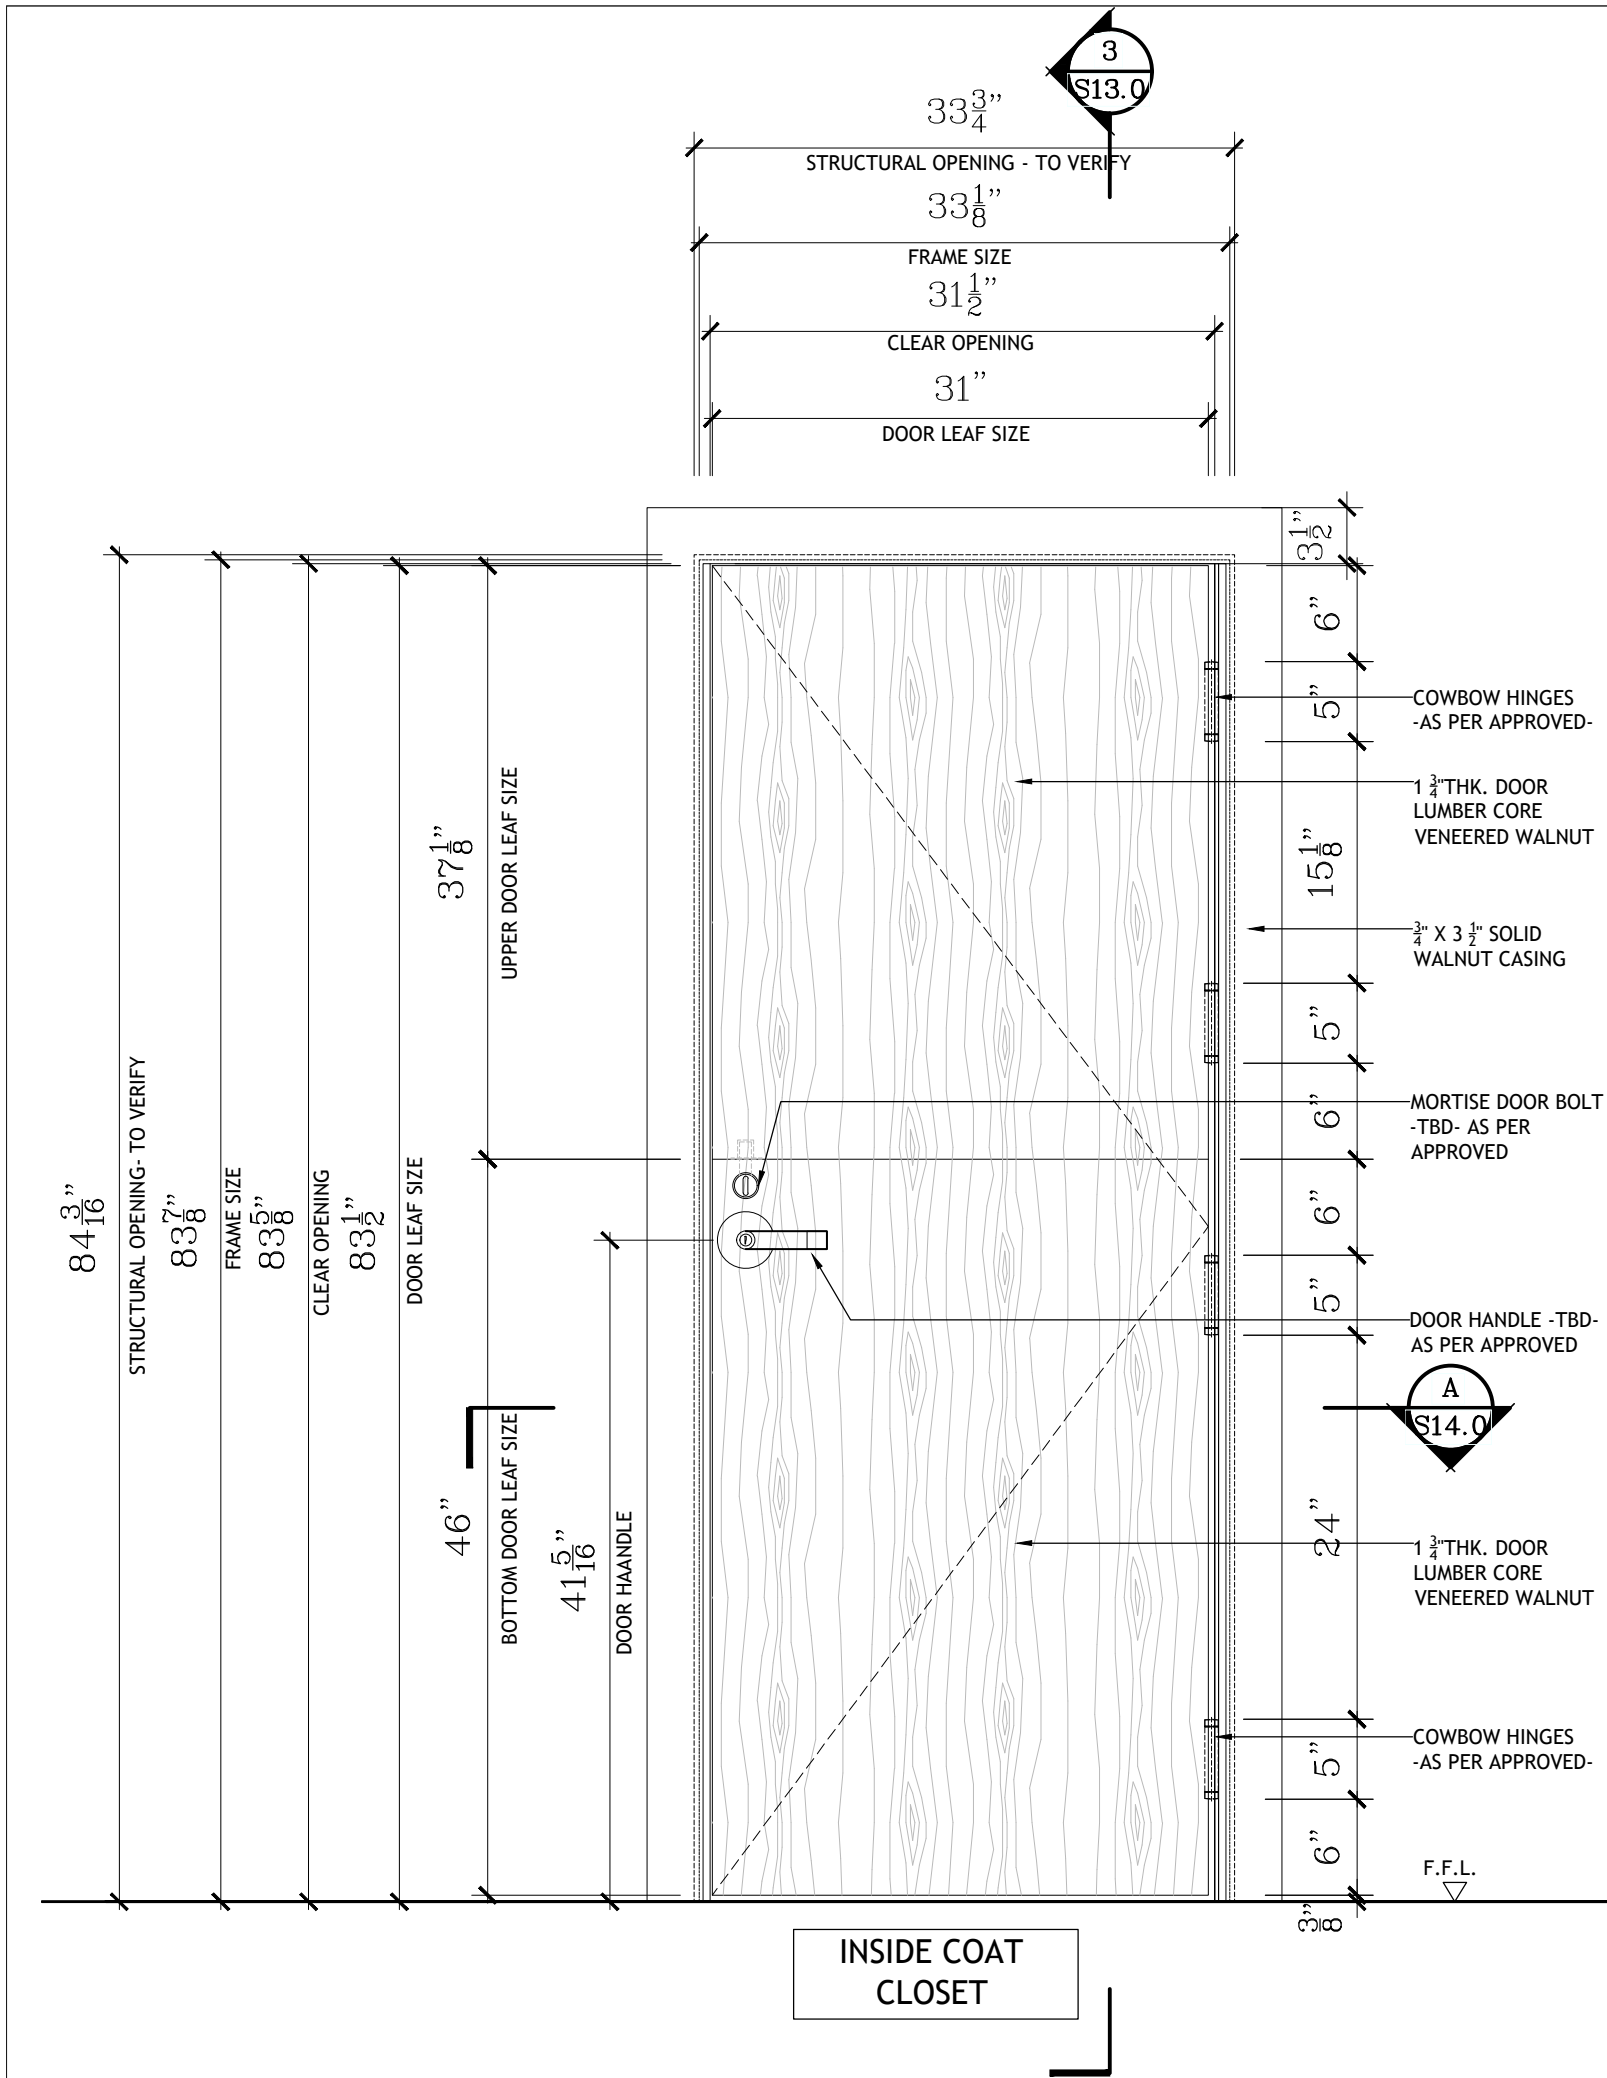


B SPOT DETAIL
SCALE: 1"=1"


3 SECTION DETAIL
SCALE: 1"=1'-0"

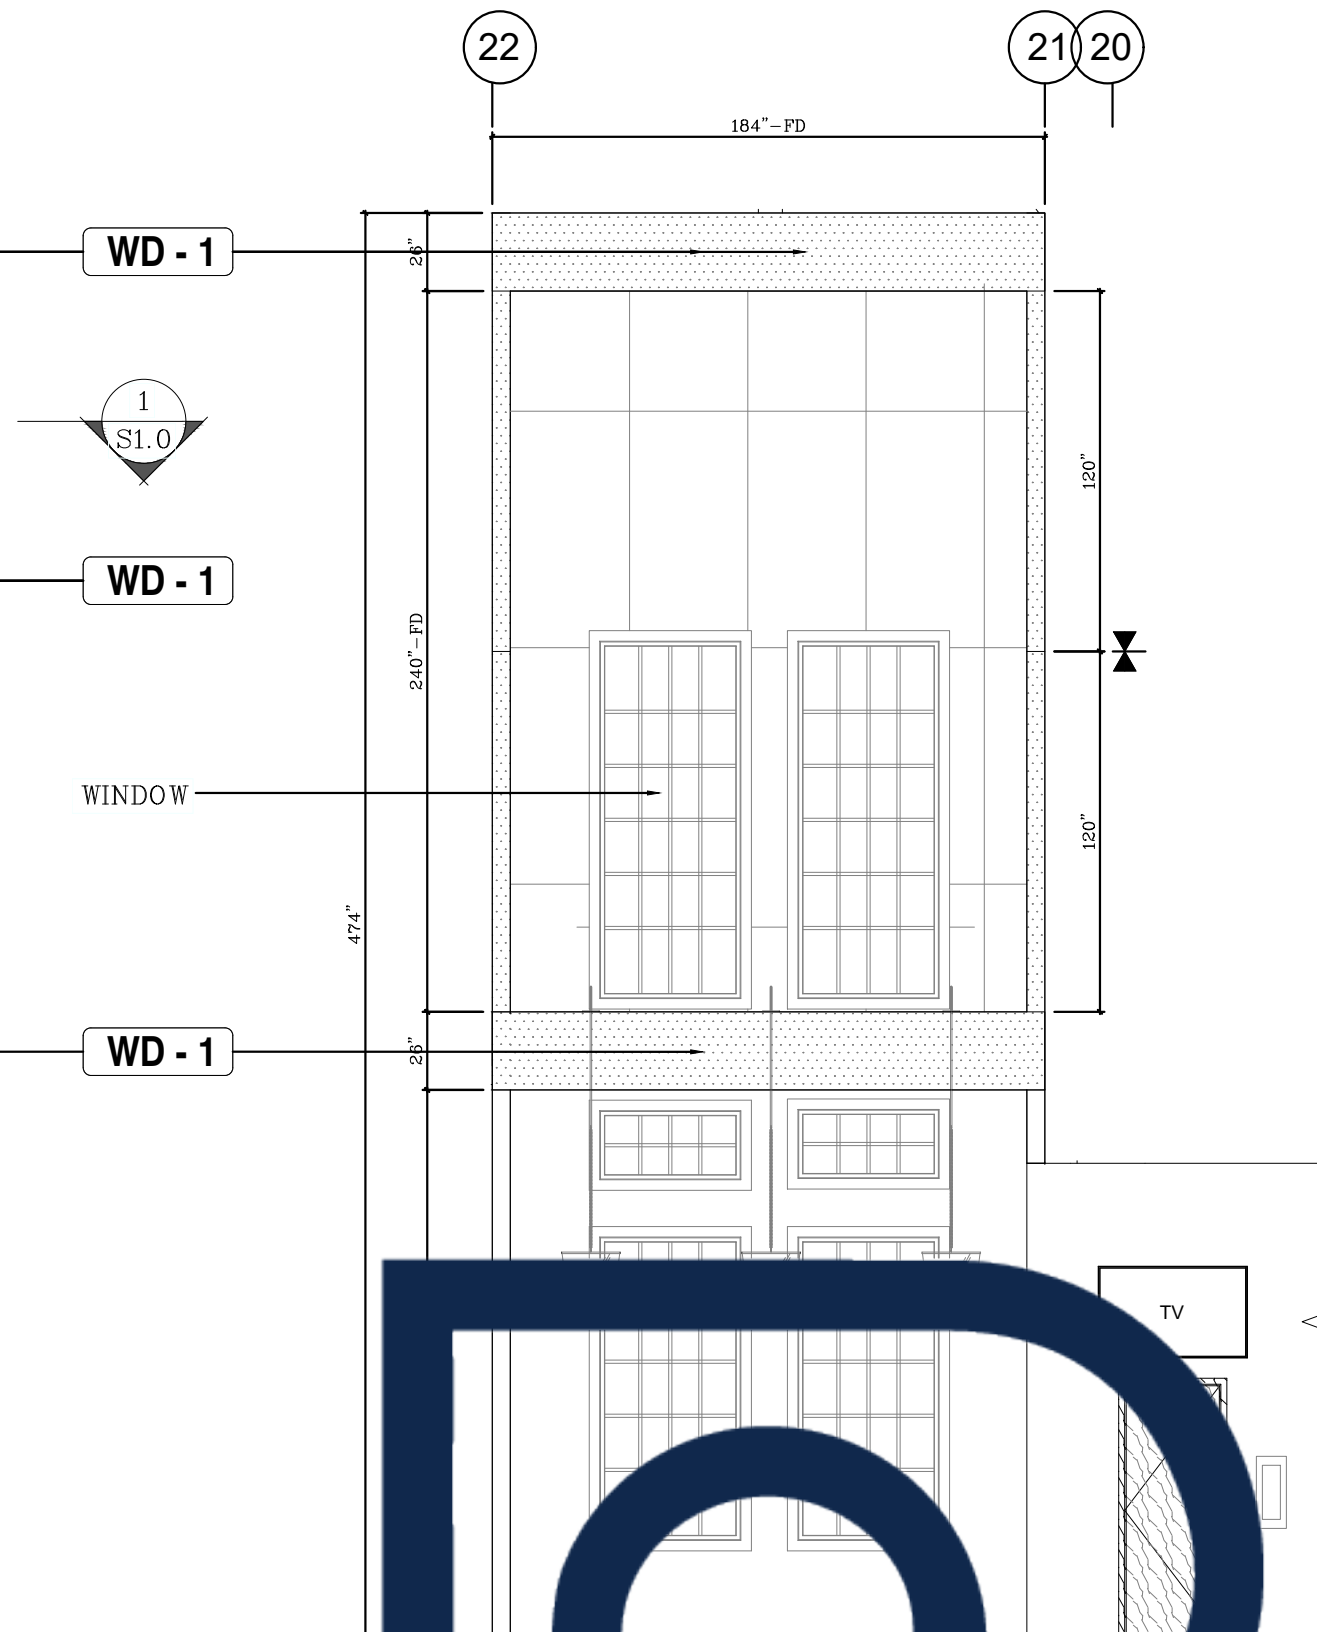


3 ART ELECTION
REF: ID5.0 SCA 3/16"=1'

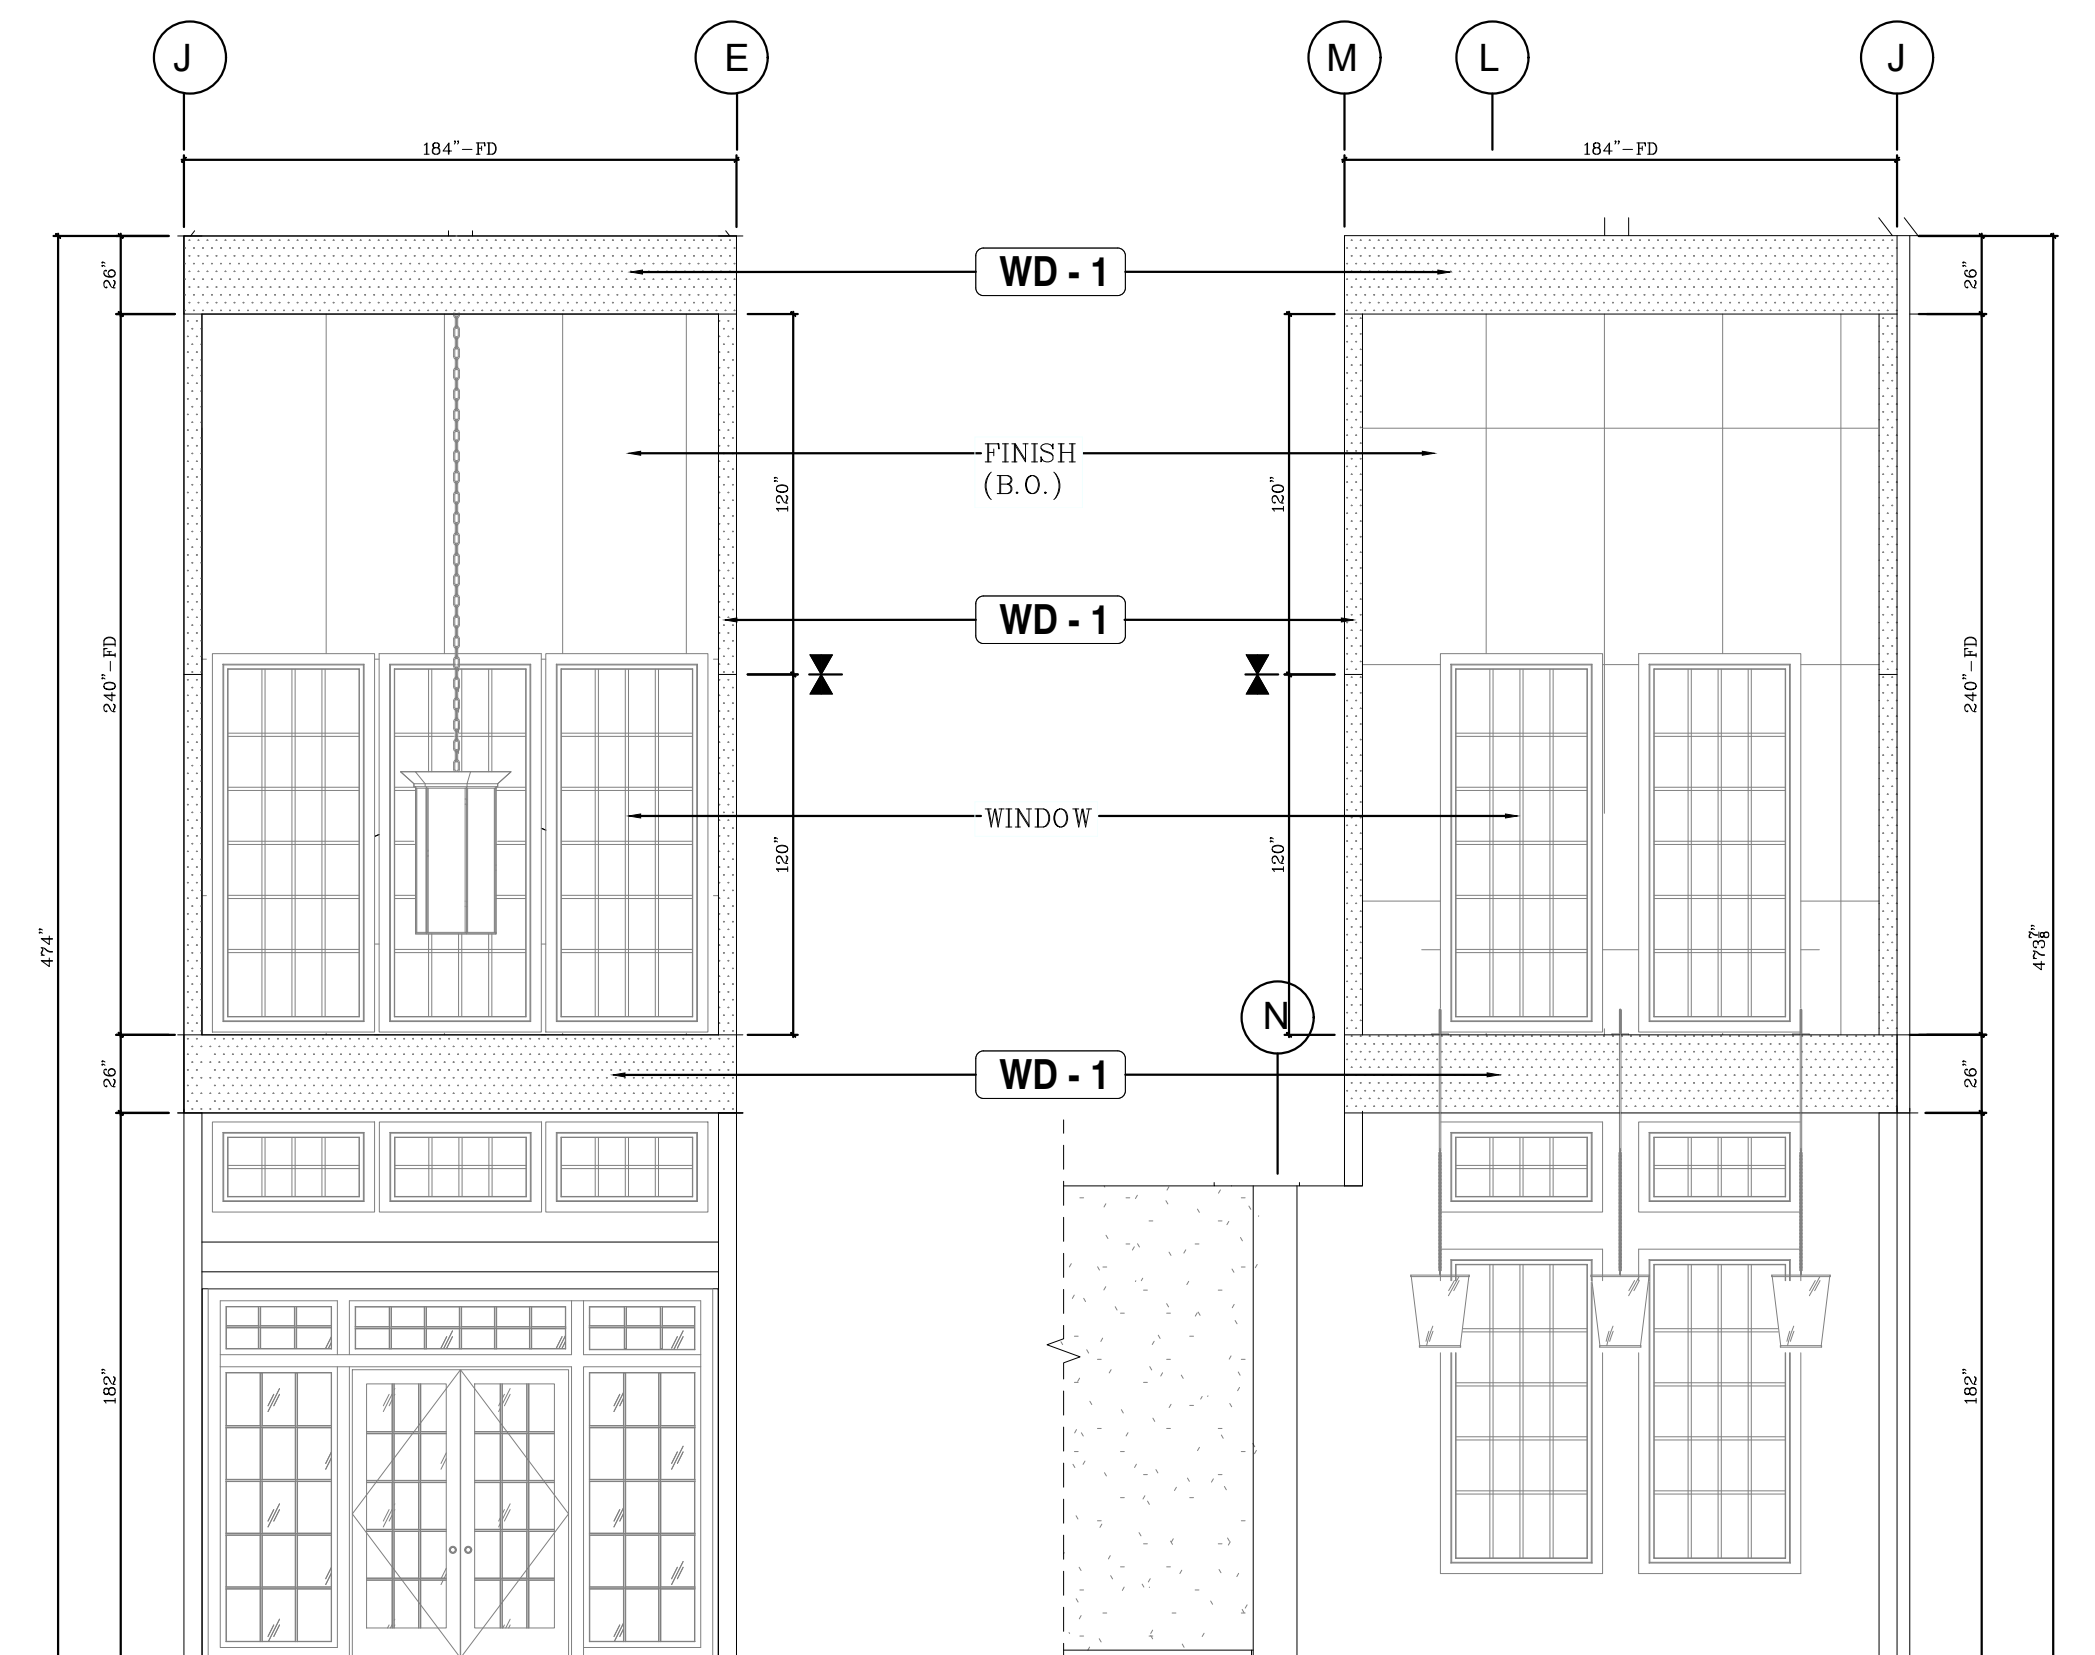


5 PART ELEVATION
REF: ID5.0 SCALE: 3/16"=1'-0"

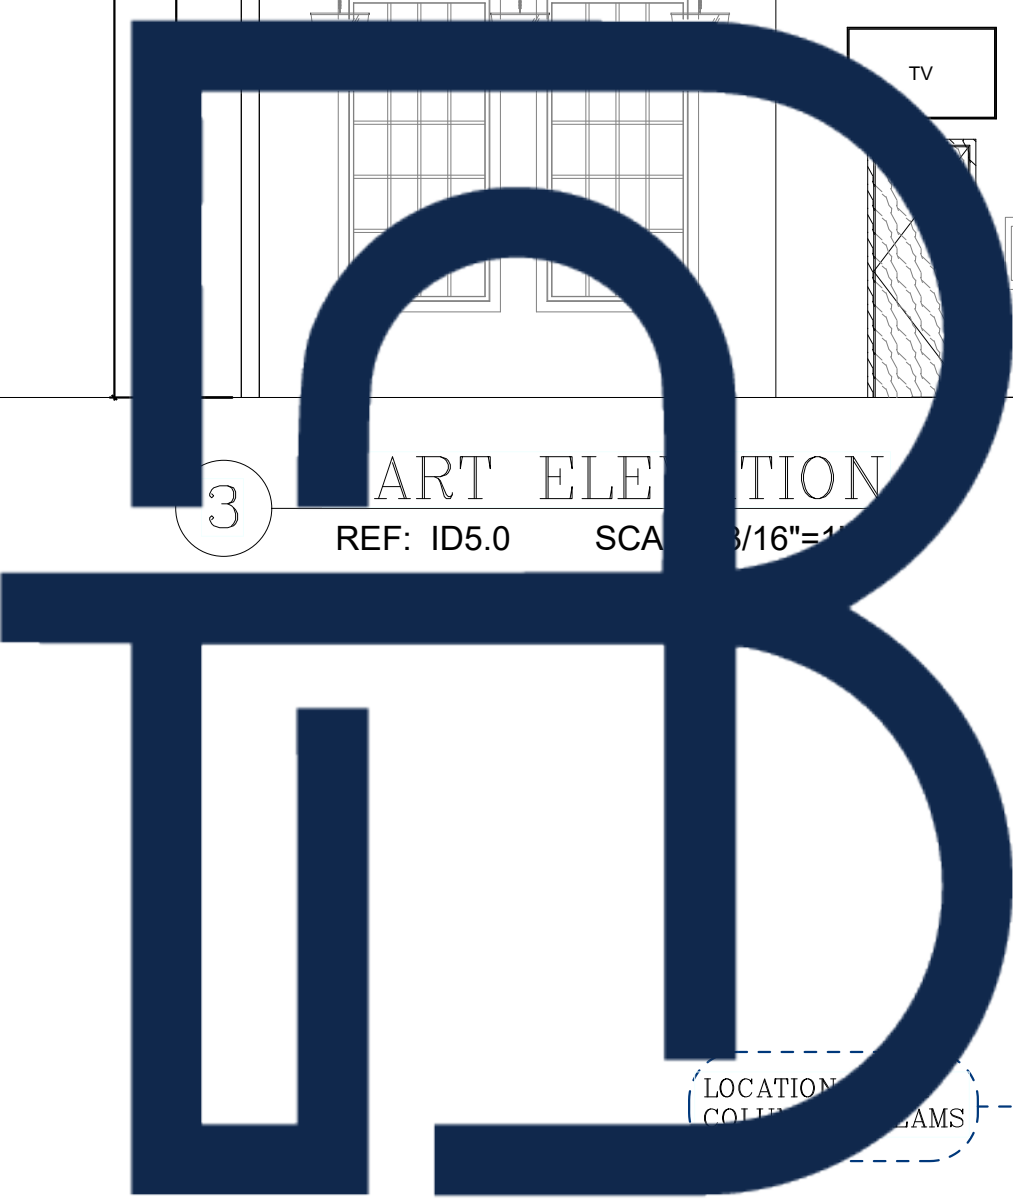

1a REFLECTED CEILING KEY PLAN
REF: ID4.0 SCALE: 3/32"=1'-0"

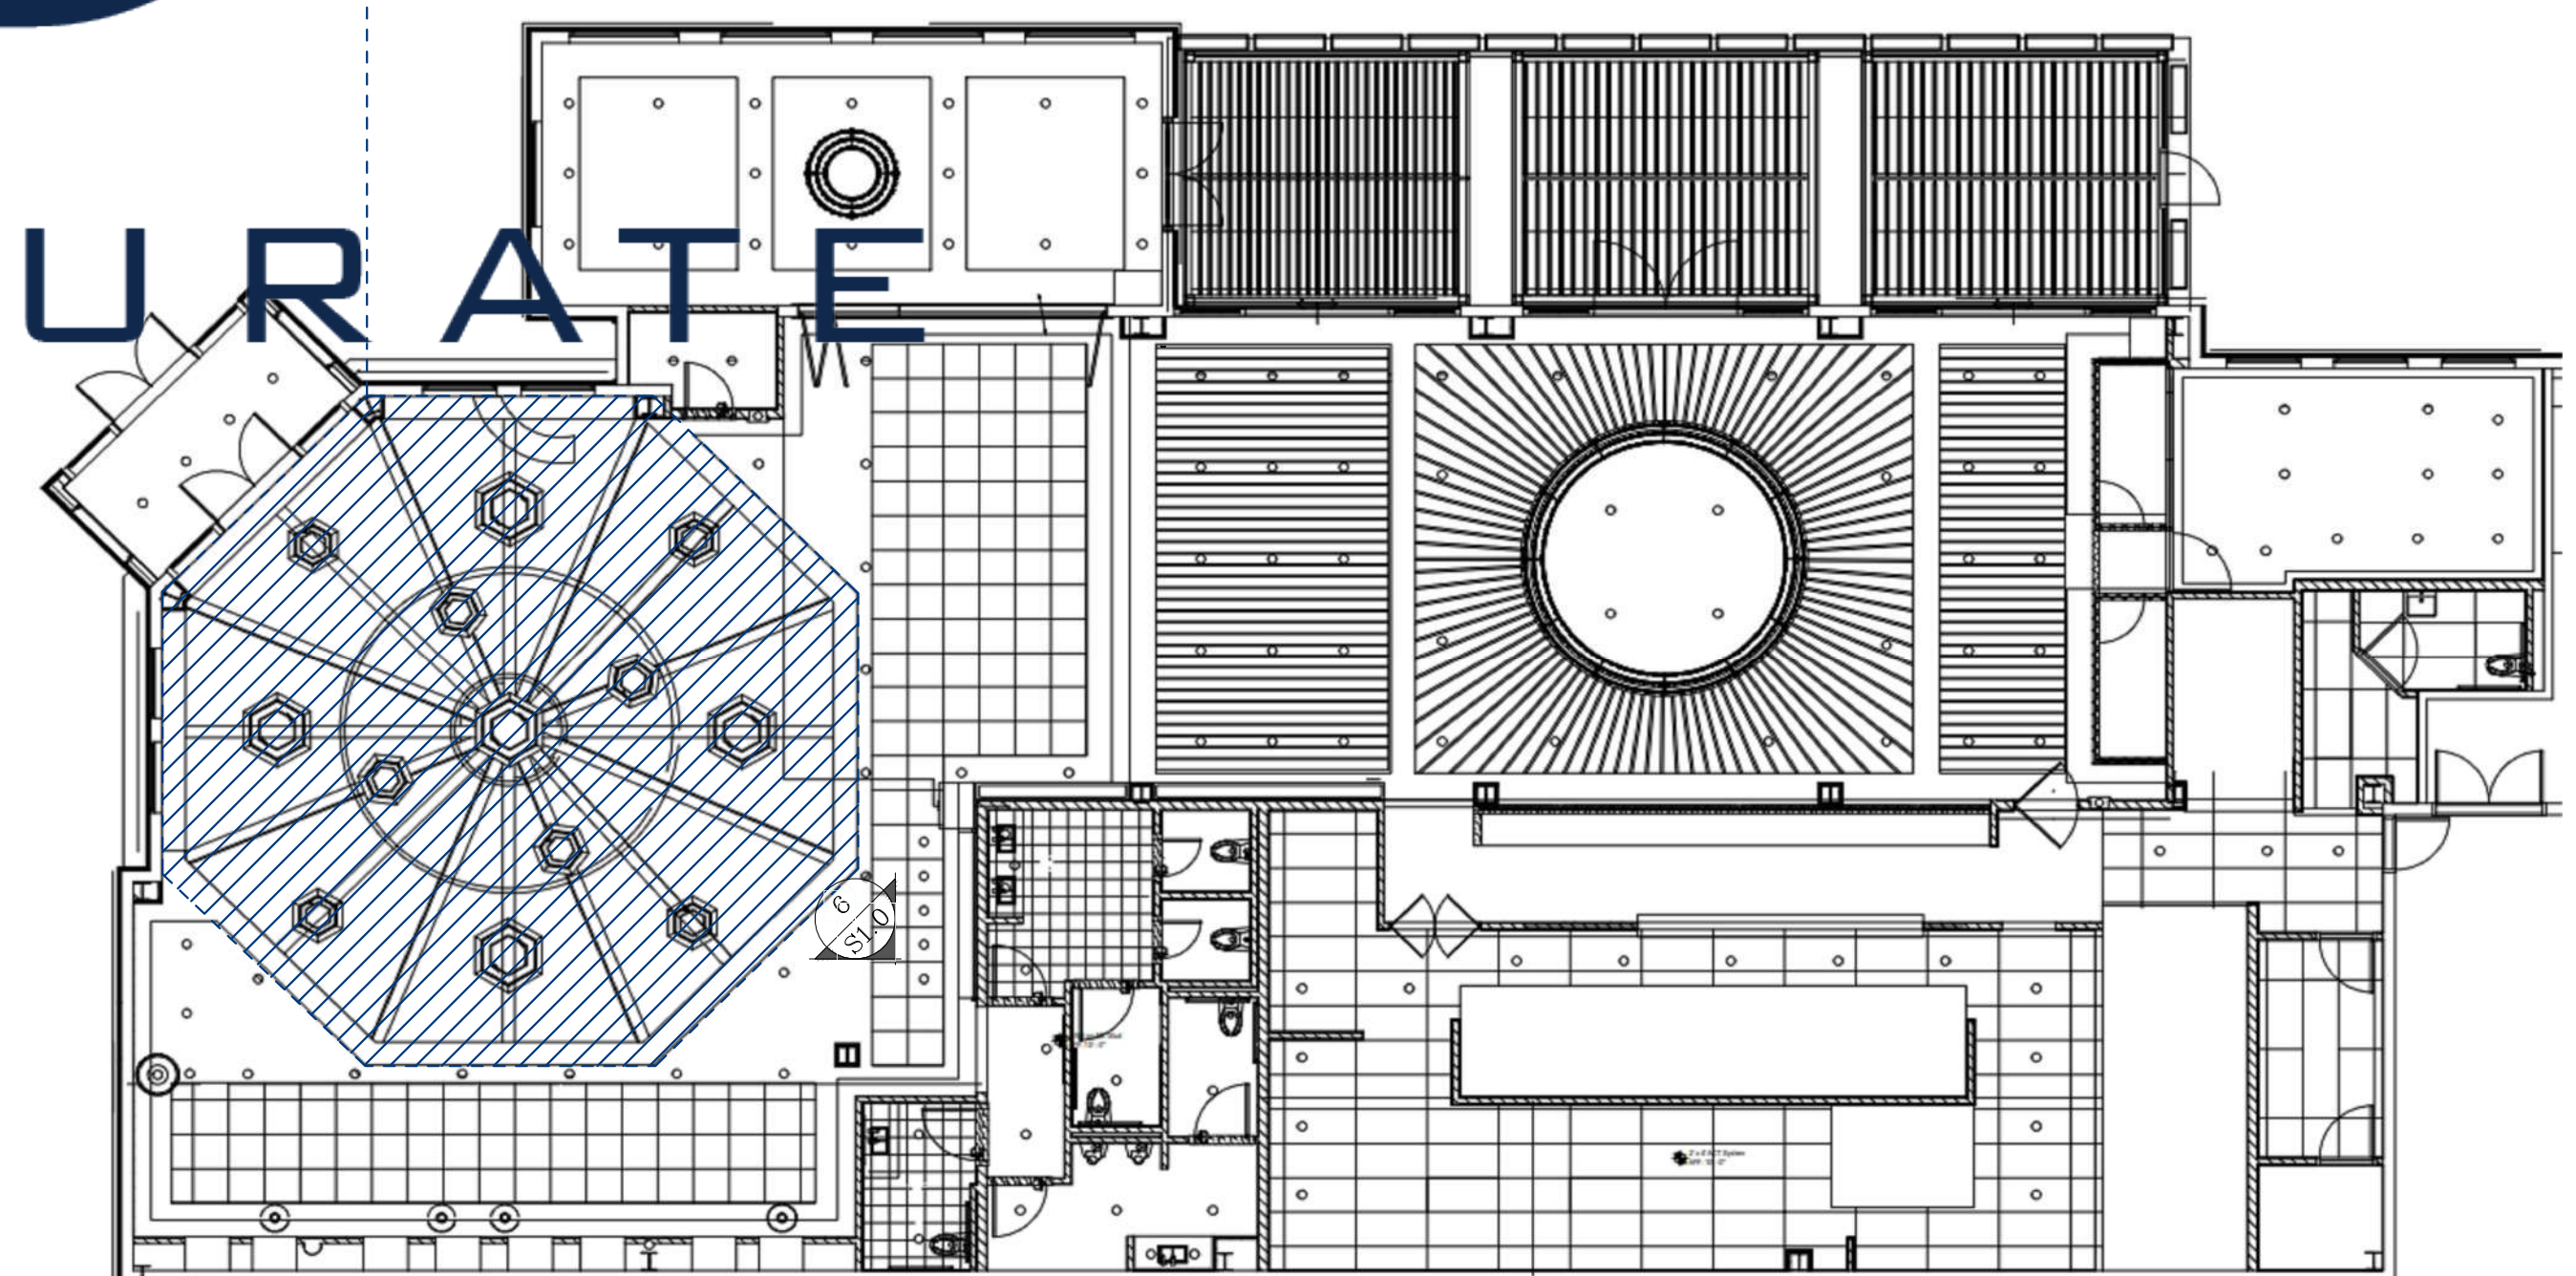


LABEL LEGEND:	
	BLUE LETTER-SLOPE BEAM MEMBERS DETAIL
	(QTY. = 32-PCS. X 10')
	RED LETTER-HORIZONTAL BEAM MEMBERS DETAIL
	LOWER & UPPER BEAM PART (QTY. = 6-PCS. X 8')
	LOWER & UPPER BEAM PART (QTY. = 10-PCS. X 8')
	ORANGE LETTER-VERTICAL COLUMN MEMBERS DETAIL
	VERTICAL COLUMN (QTY. = 4-PCS. X 10')
	VERTICAL COLUMN (QTY. = 4-PCS. X 10')
	VERTICAL COLUMN (QTY. = 8-PCS. X 10')

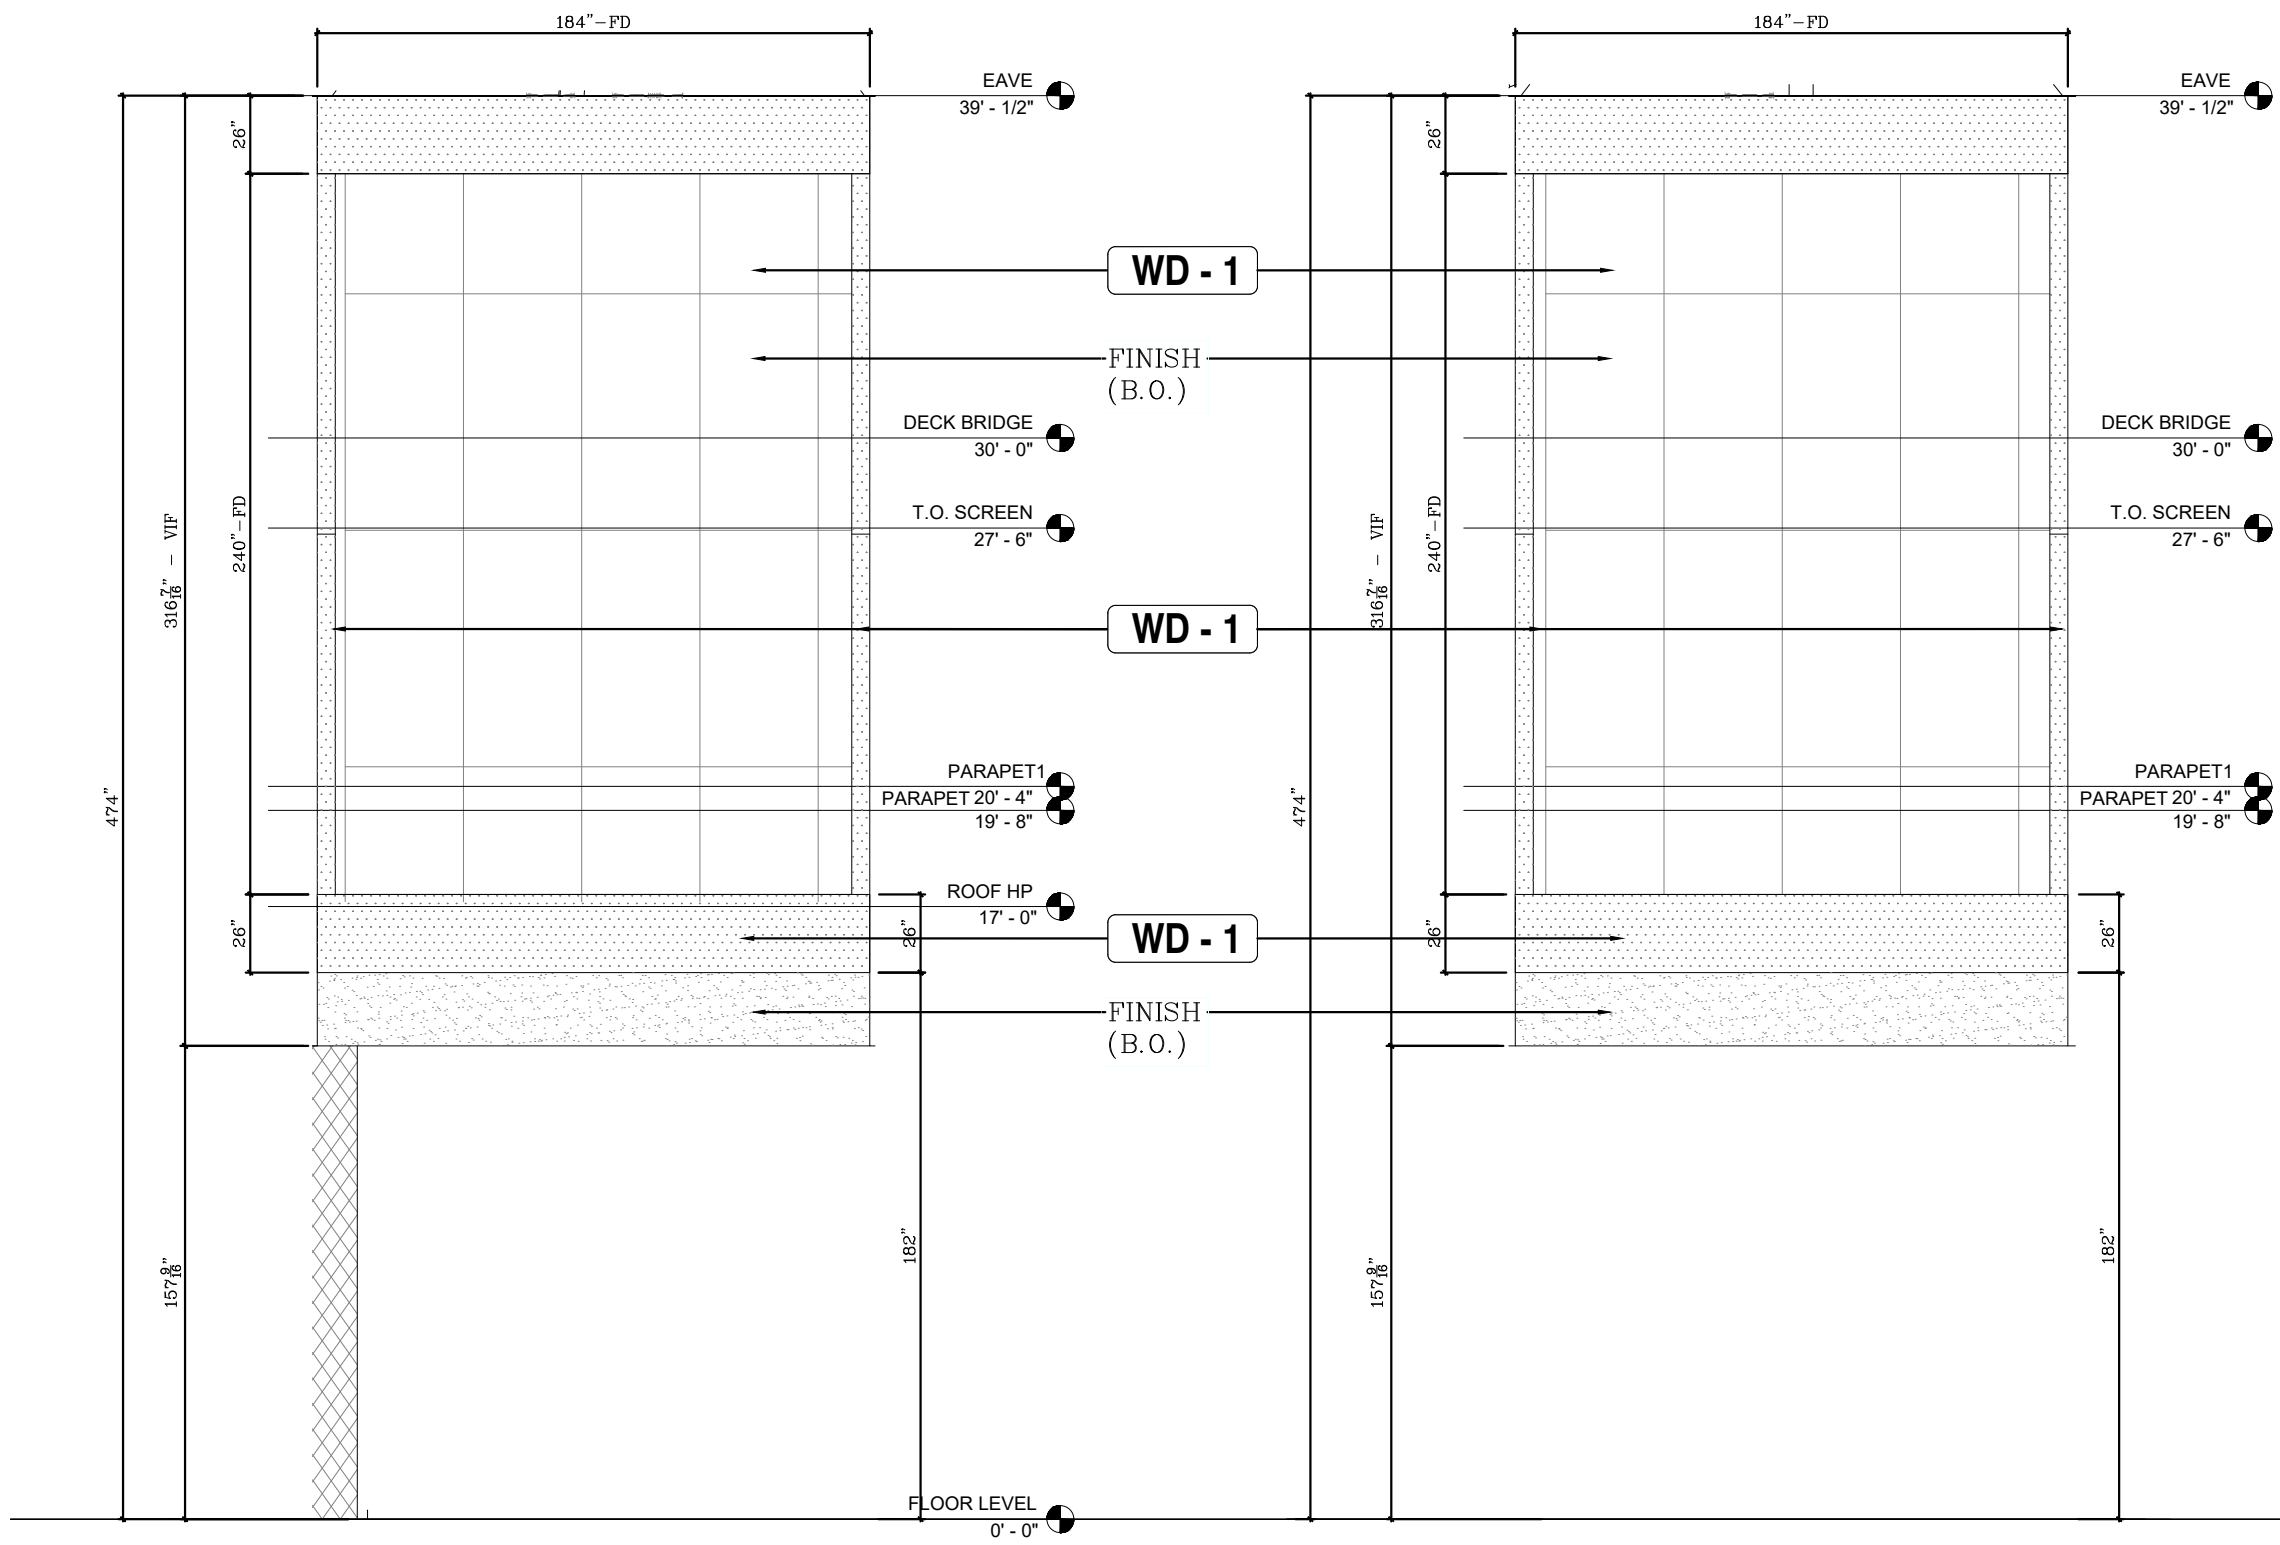

6 ABOVE BAR ELEVATION
REF: ID5.1 SCALE: 3/16"=1'-0"


7 ABOVE BAR ELEVATION
REF: ID5.1 SCALE: 3/16"=1'-0"

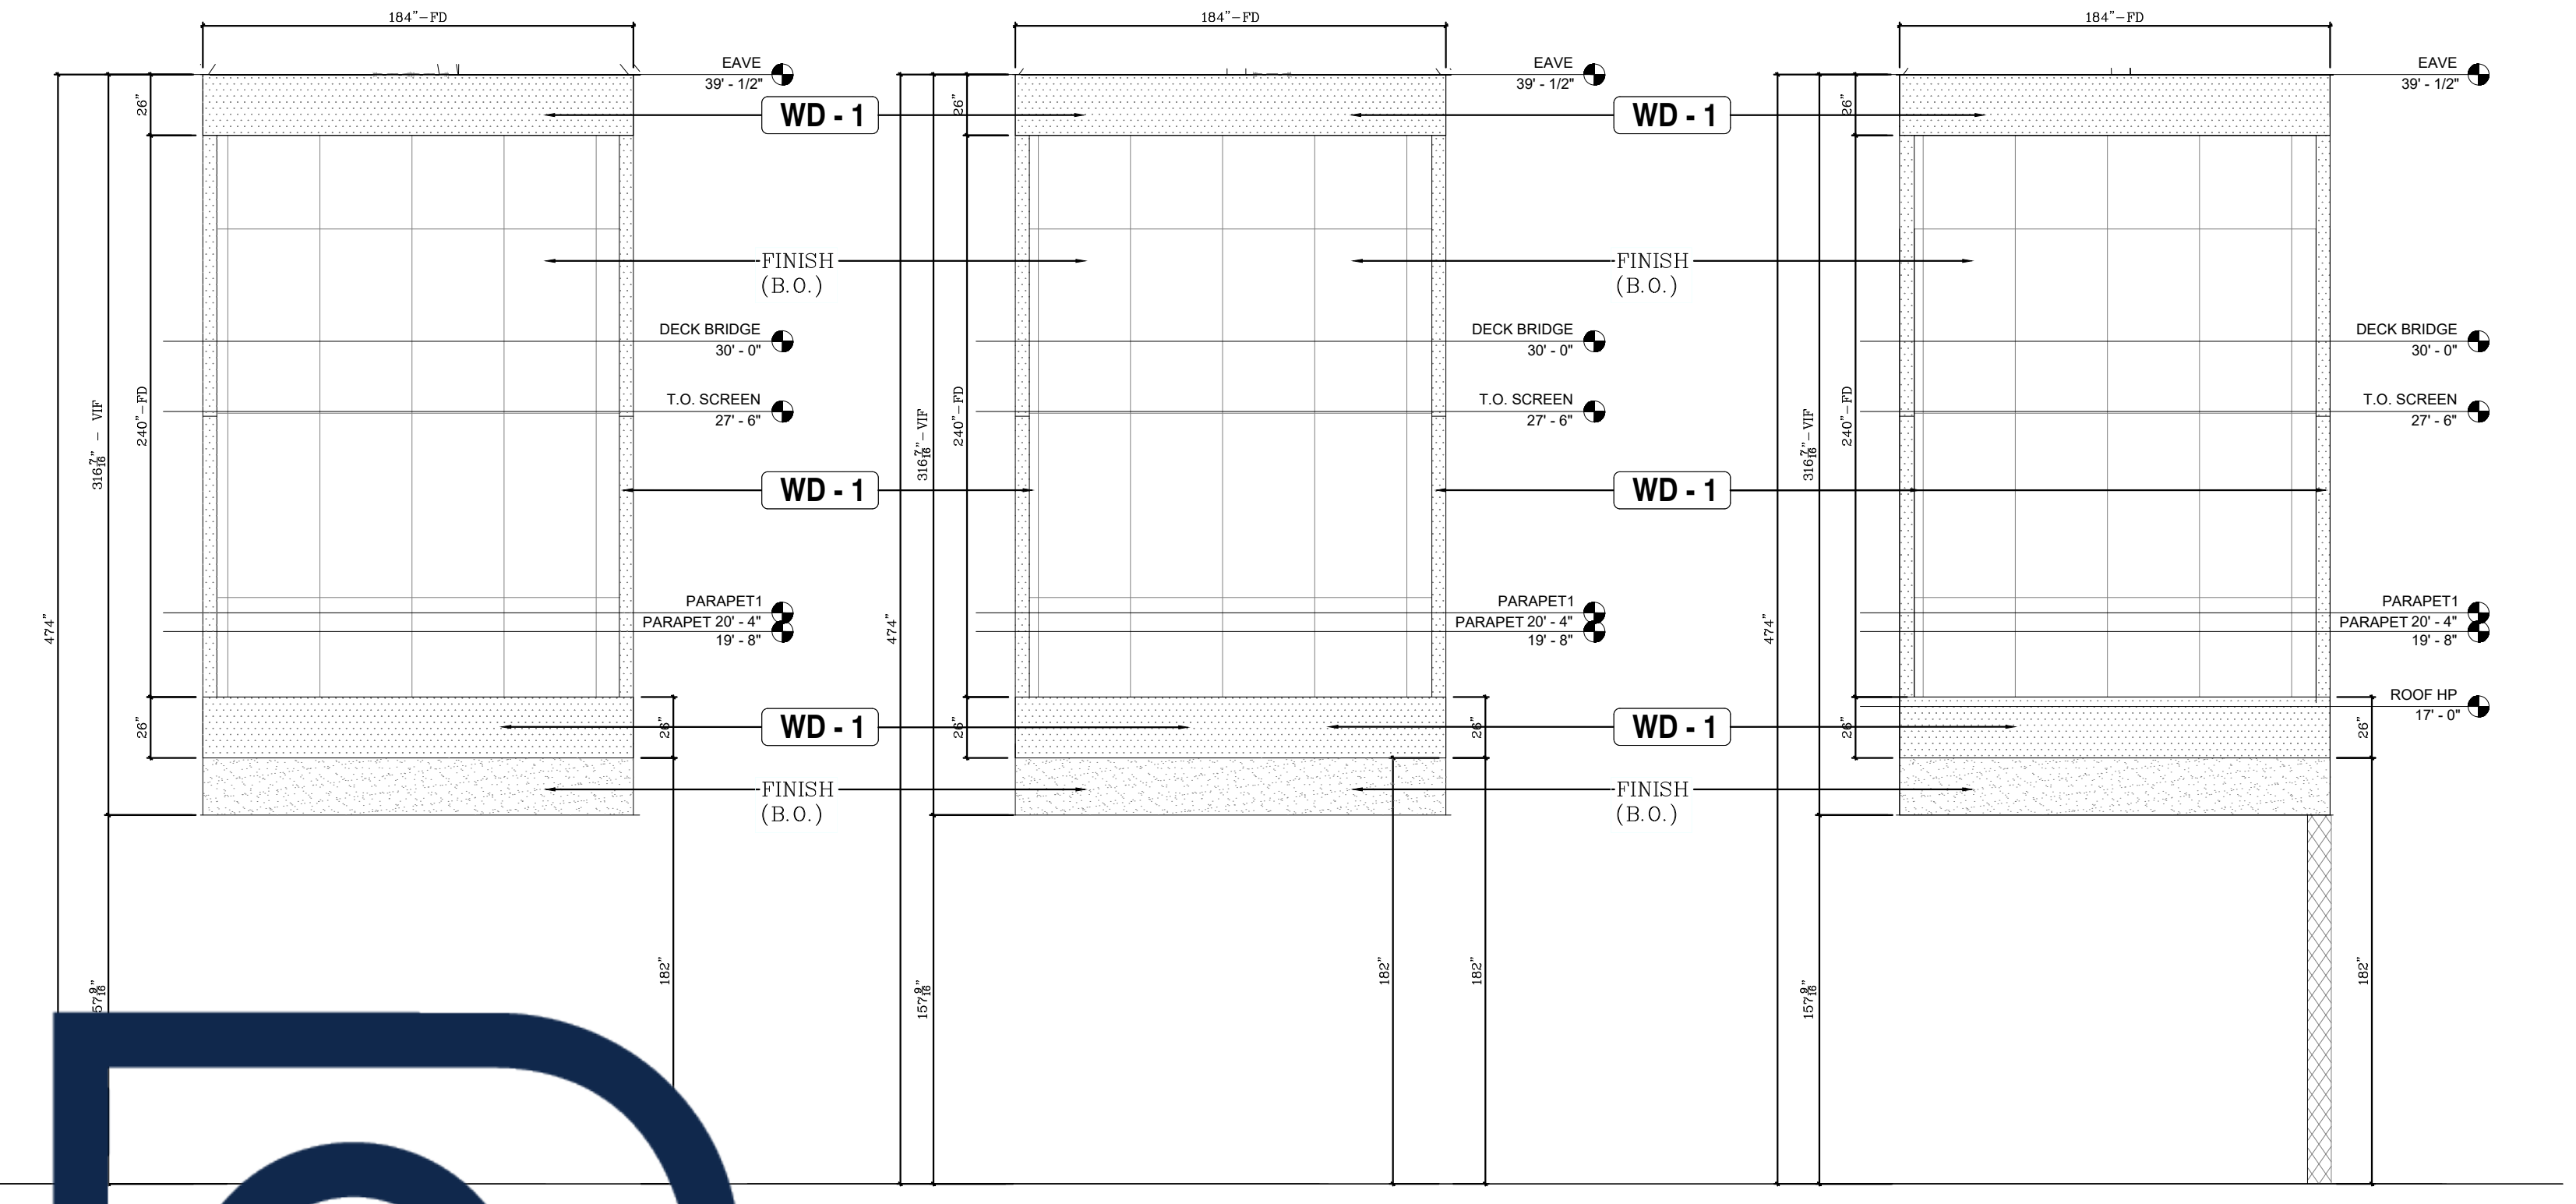

8 ABOVE BAR ELEVATION
REF: ID5.1 SCALE: 3/16"=1'-0"


9 ABOVE BAR ELEVATION
REF: ID5.1 SCALE: 3/16"=1'-0"

10 ABOVE BAR ELEVATION
REF: ID5.1 SCALE: 3/16"=1'-0"

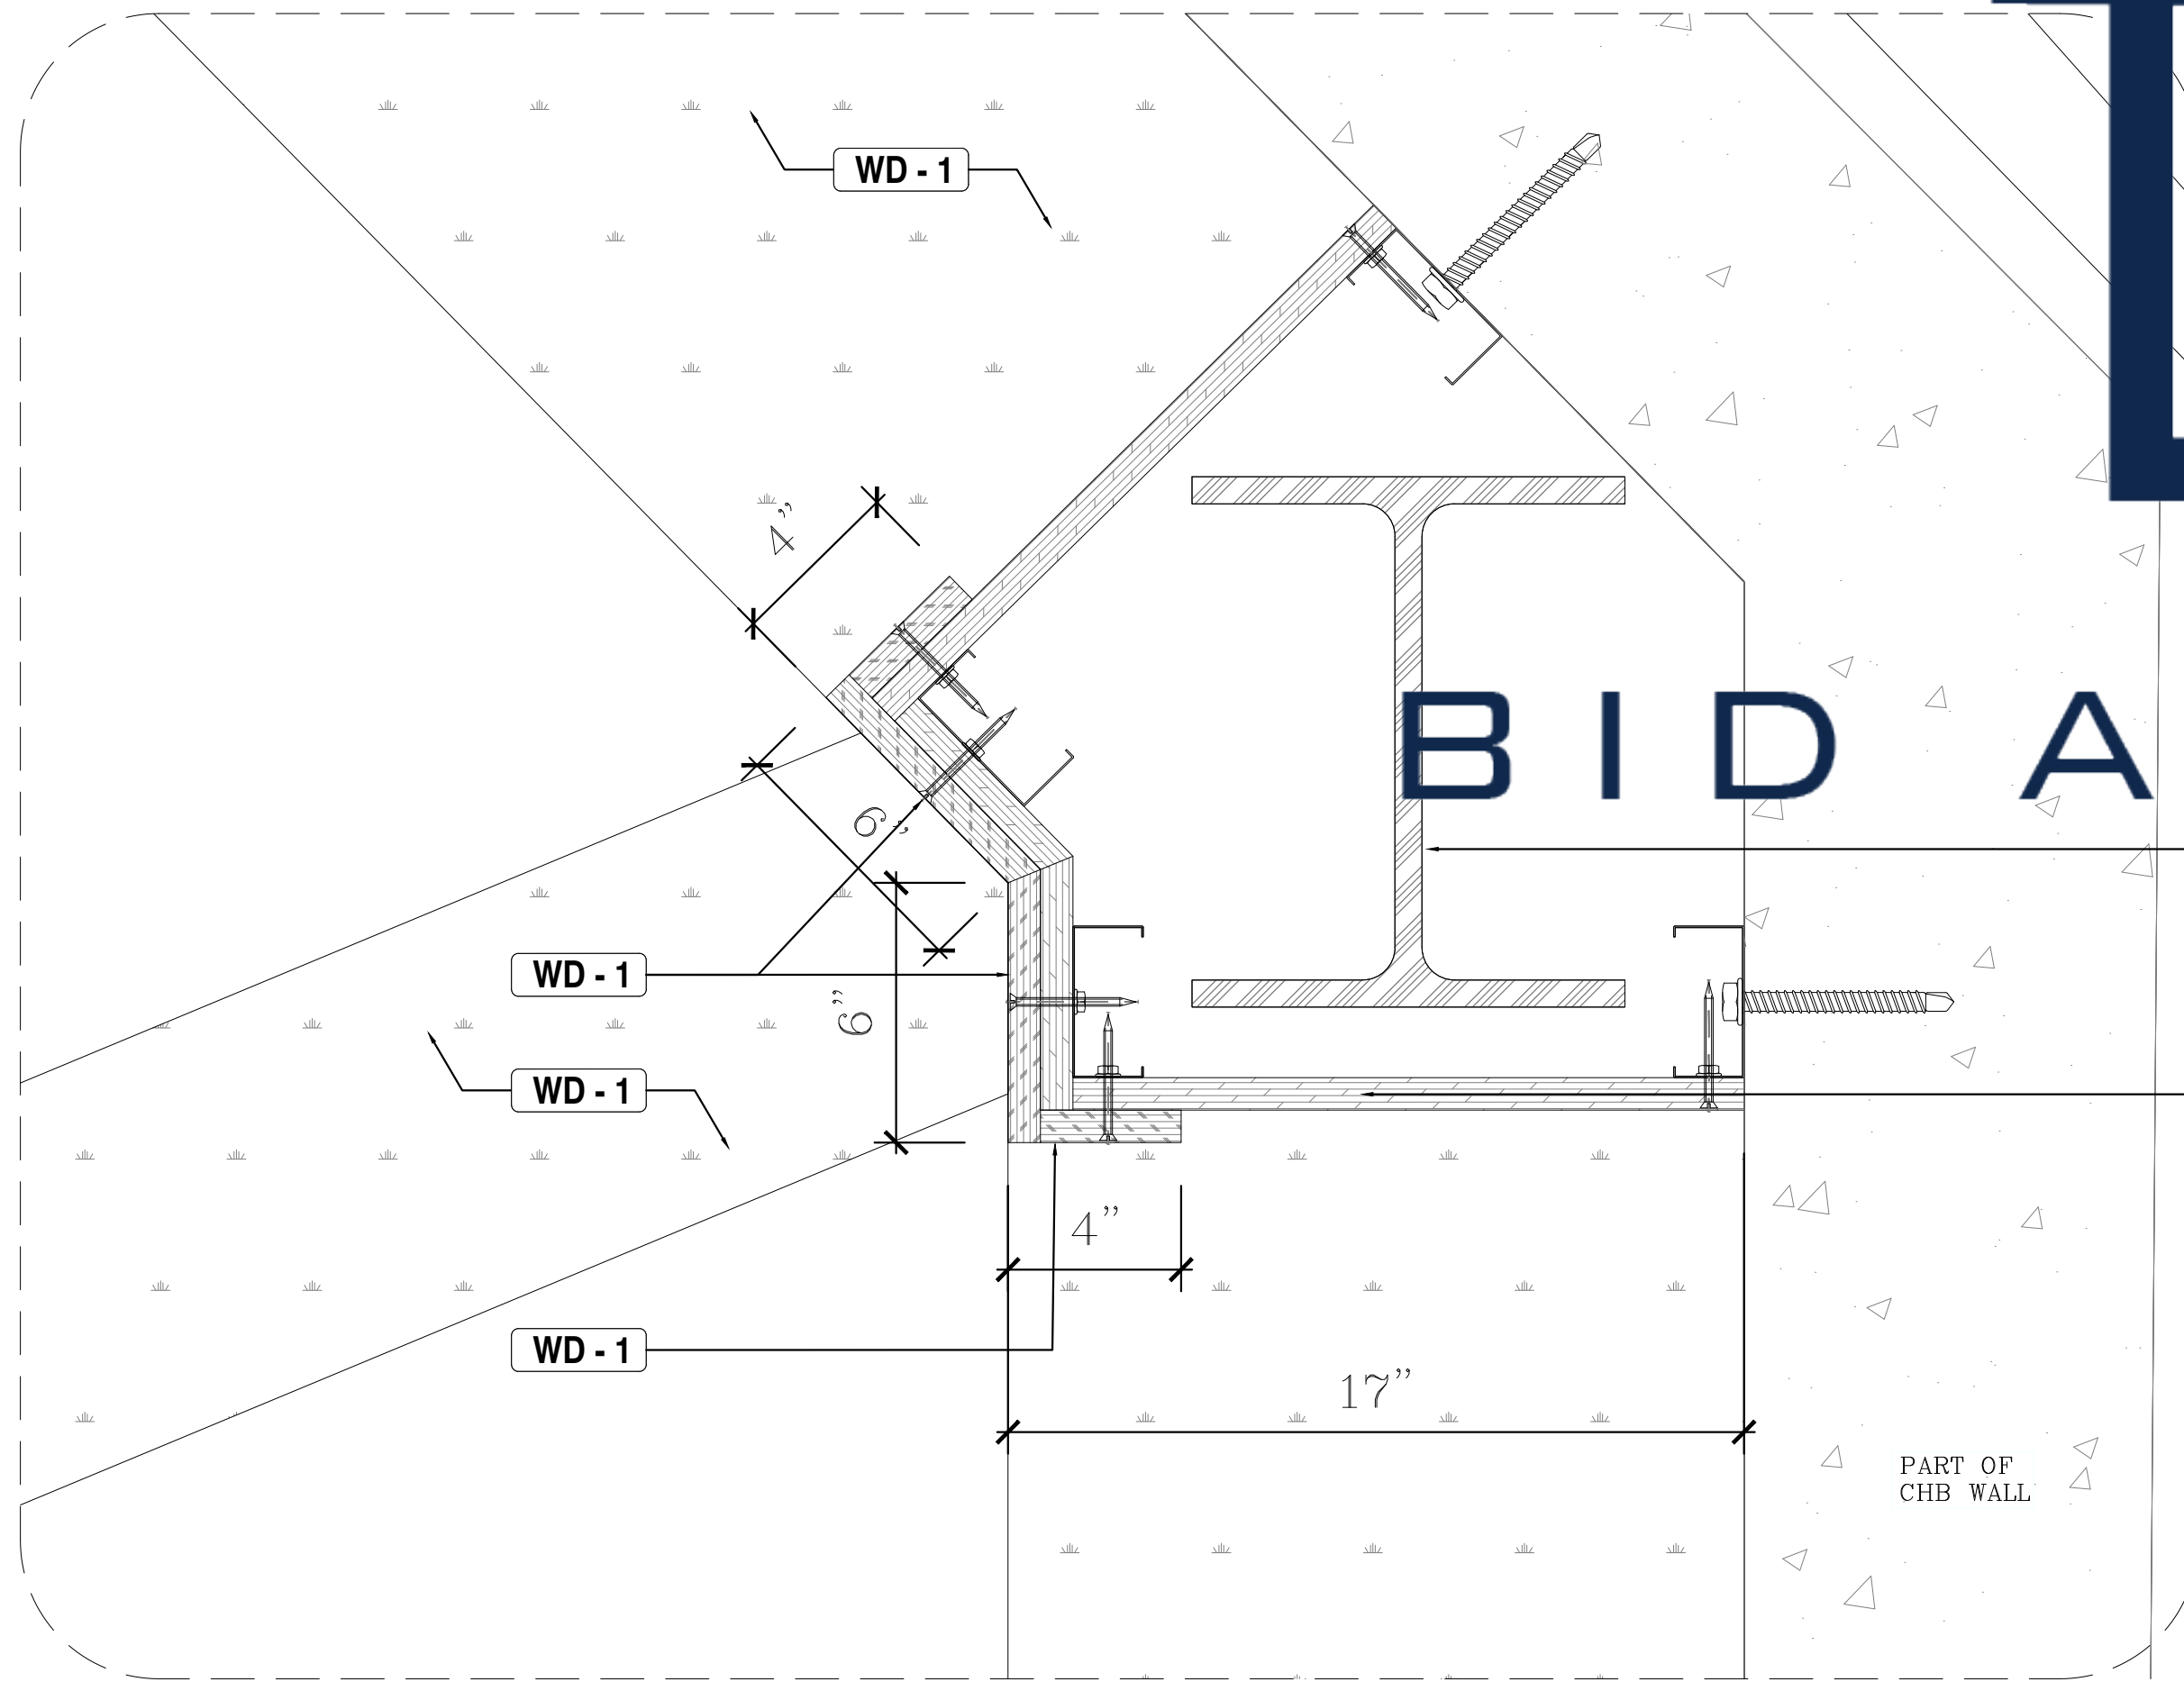


D1 BLOW-UP COLUMN DETAIL-(F)
REF: ID7.2 SCALE: 3"=1'-0"

(QTY.= 8-PCS. X 10')

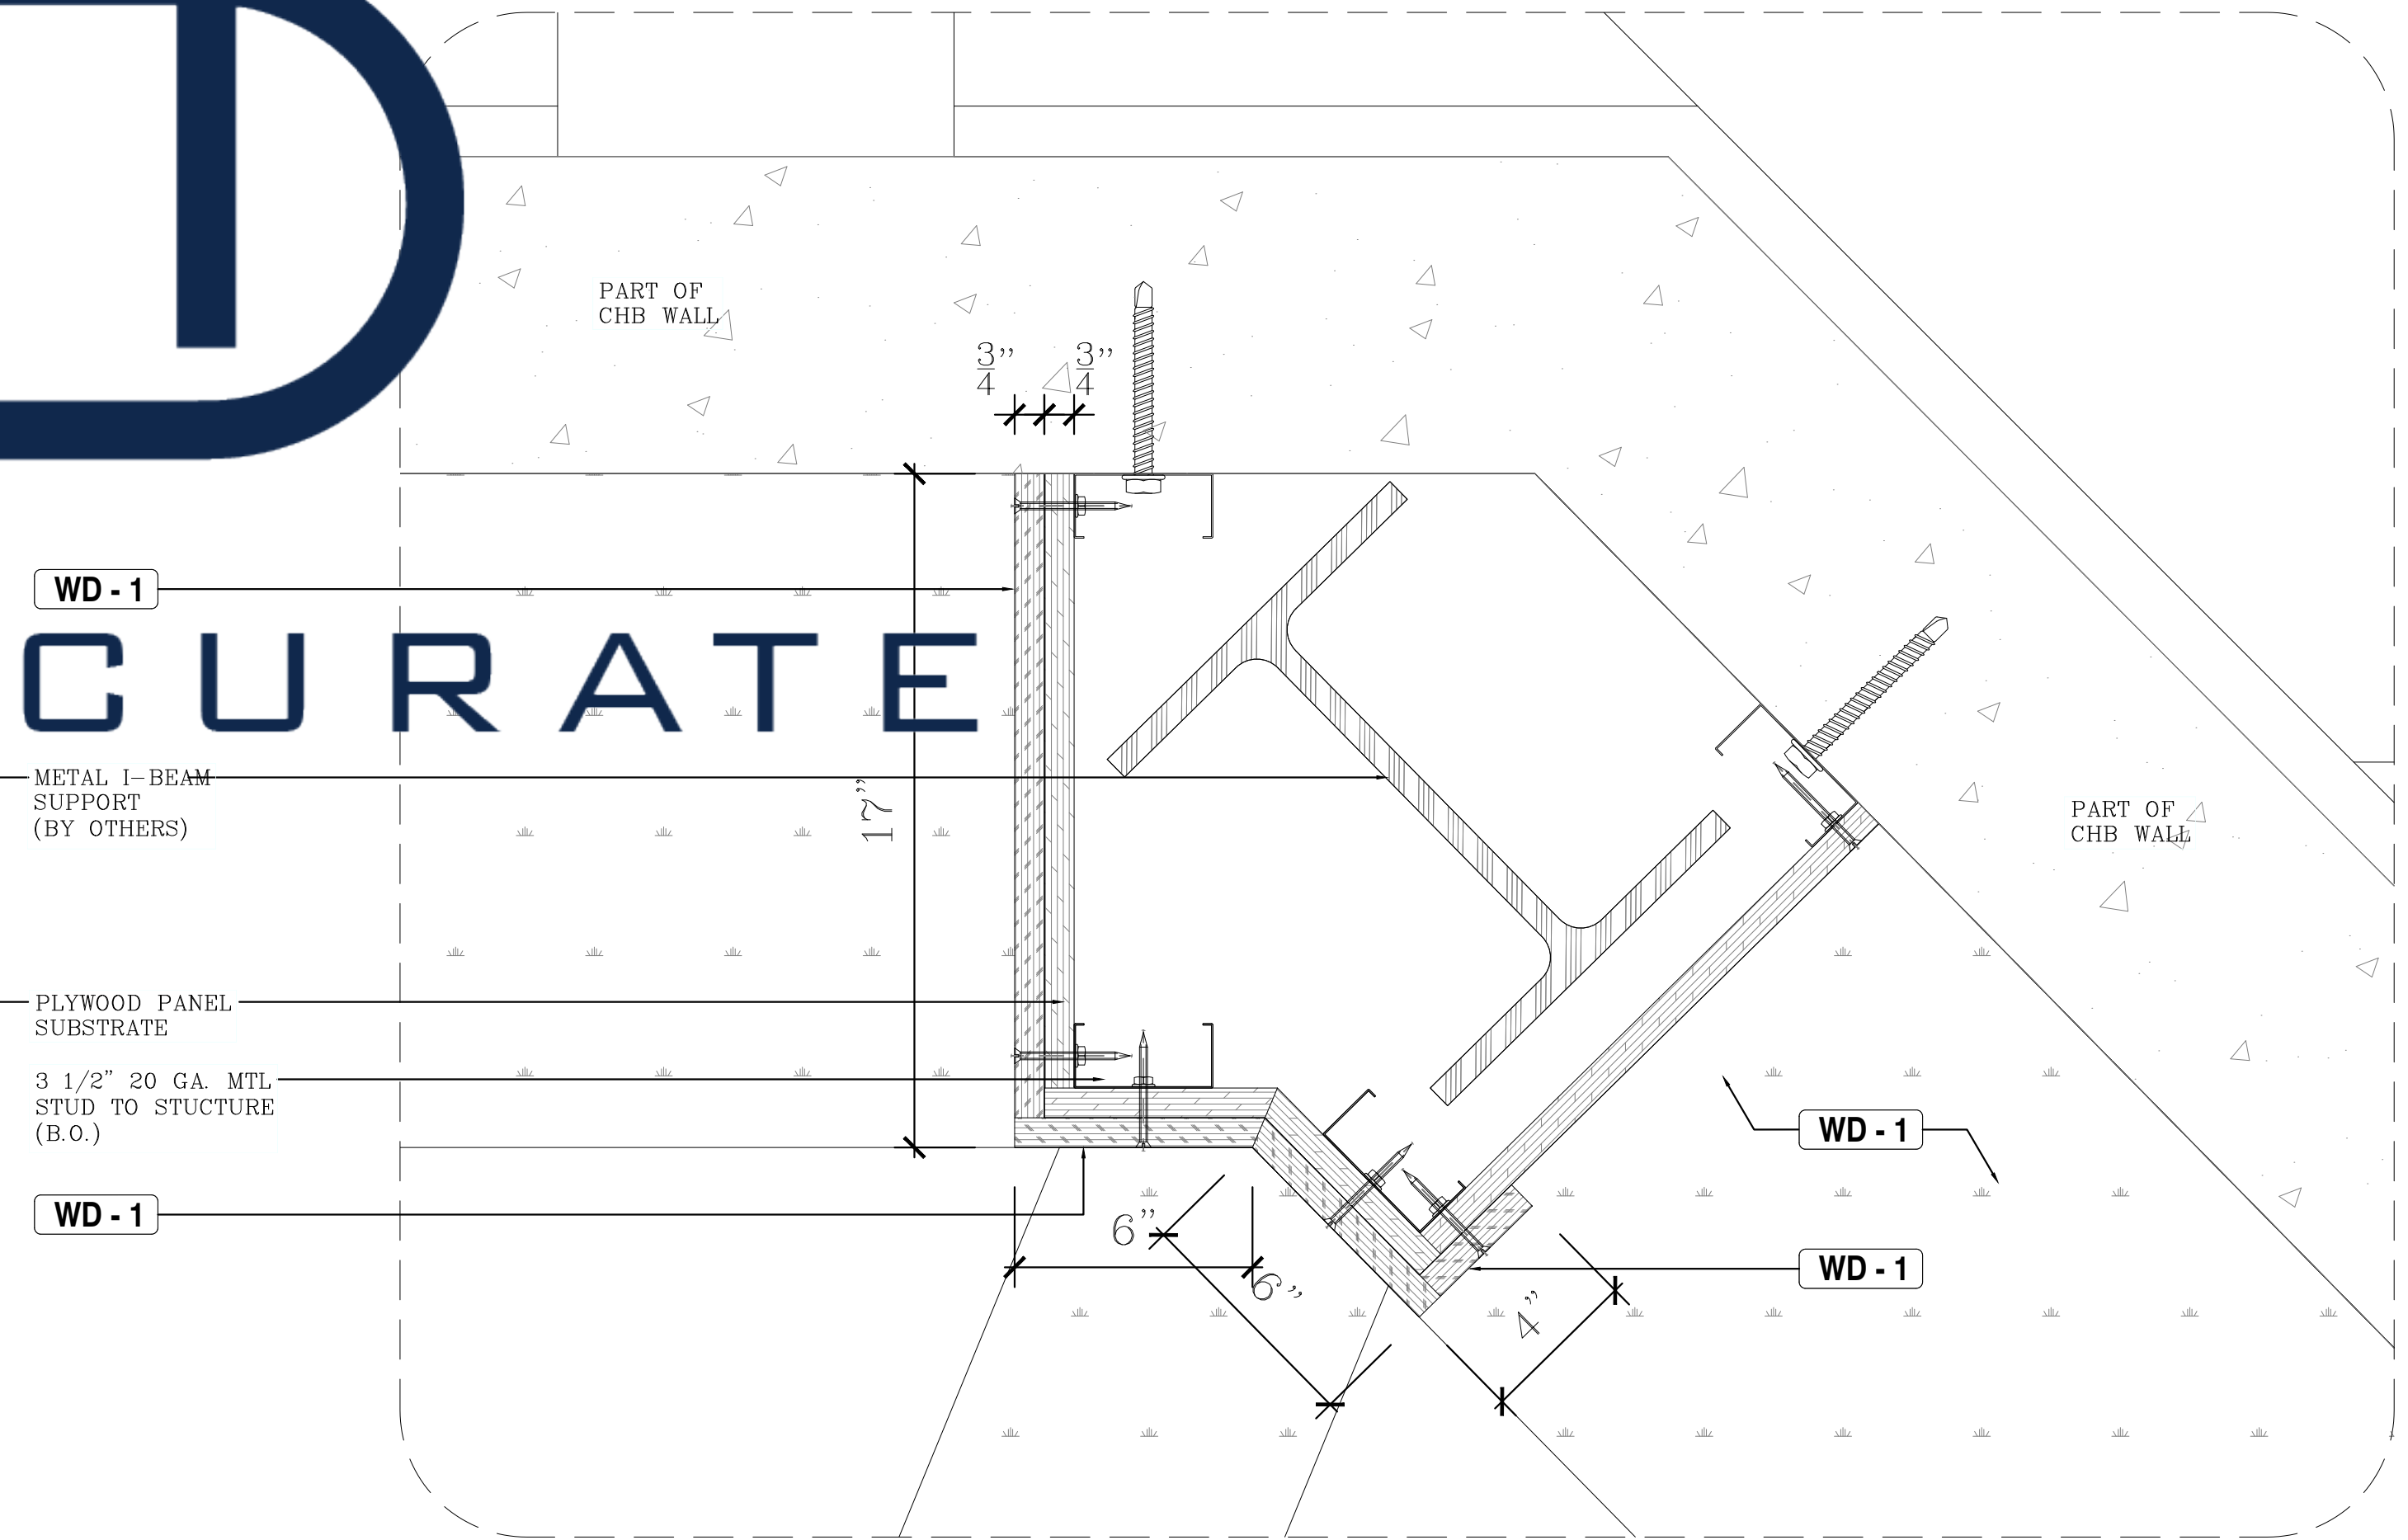

D2 BLOW-UP COLUMN DETAIL-(E)
REF: ID7.2 SCALE: 3"=1'-0"


(QTY.= 4-PCS. X 10')

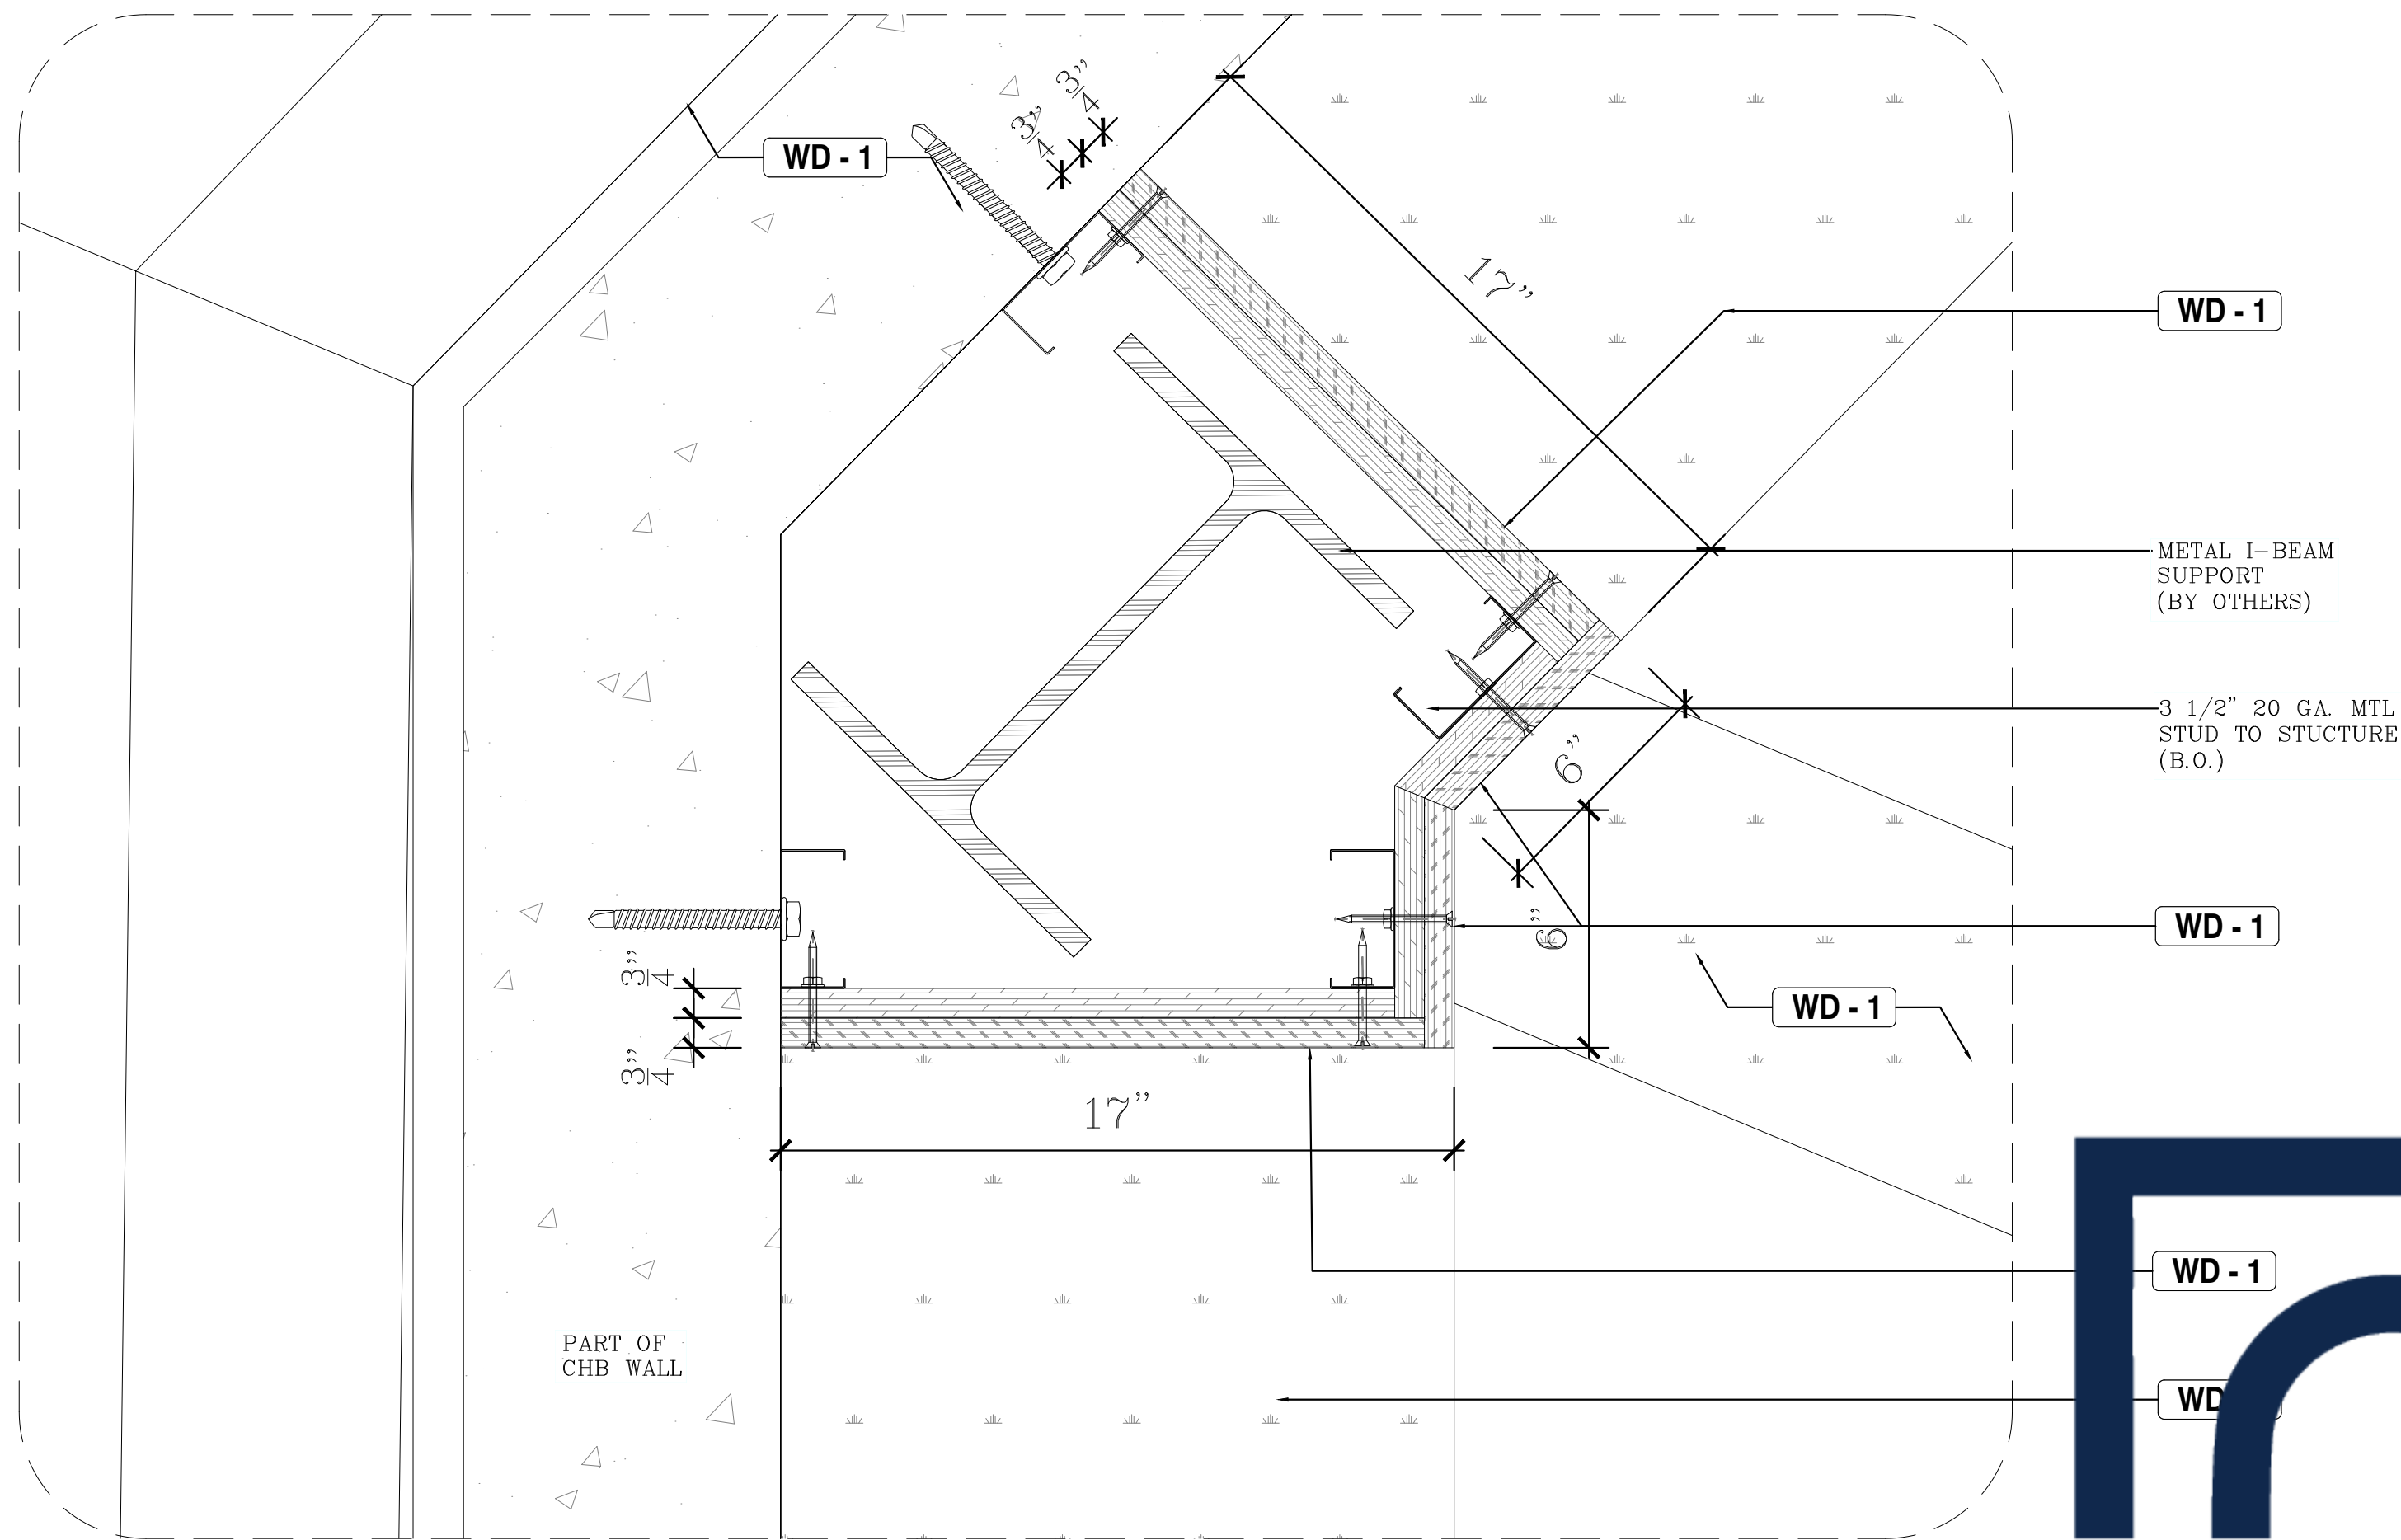

D3

BLOW-UP COLUMN DETAIL-(D)
REF: ID7.2 SCALE: 3"=1'-0"


(QTY.= 4-PCS. X 10')

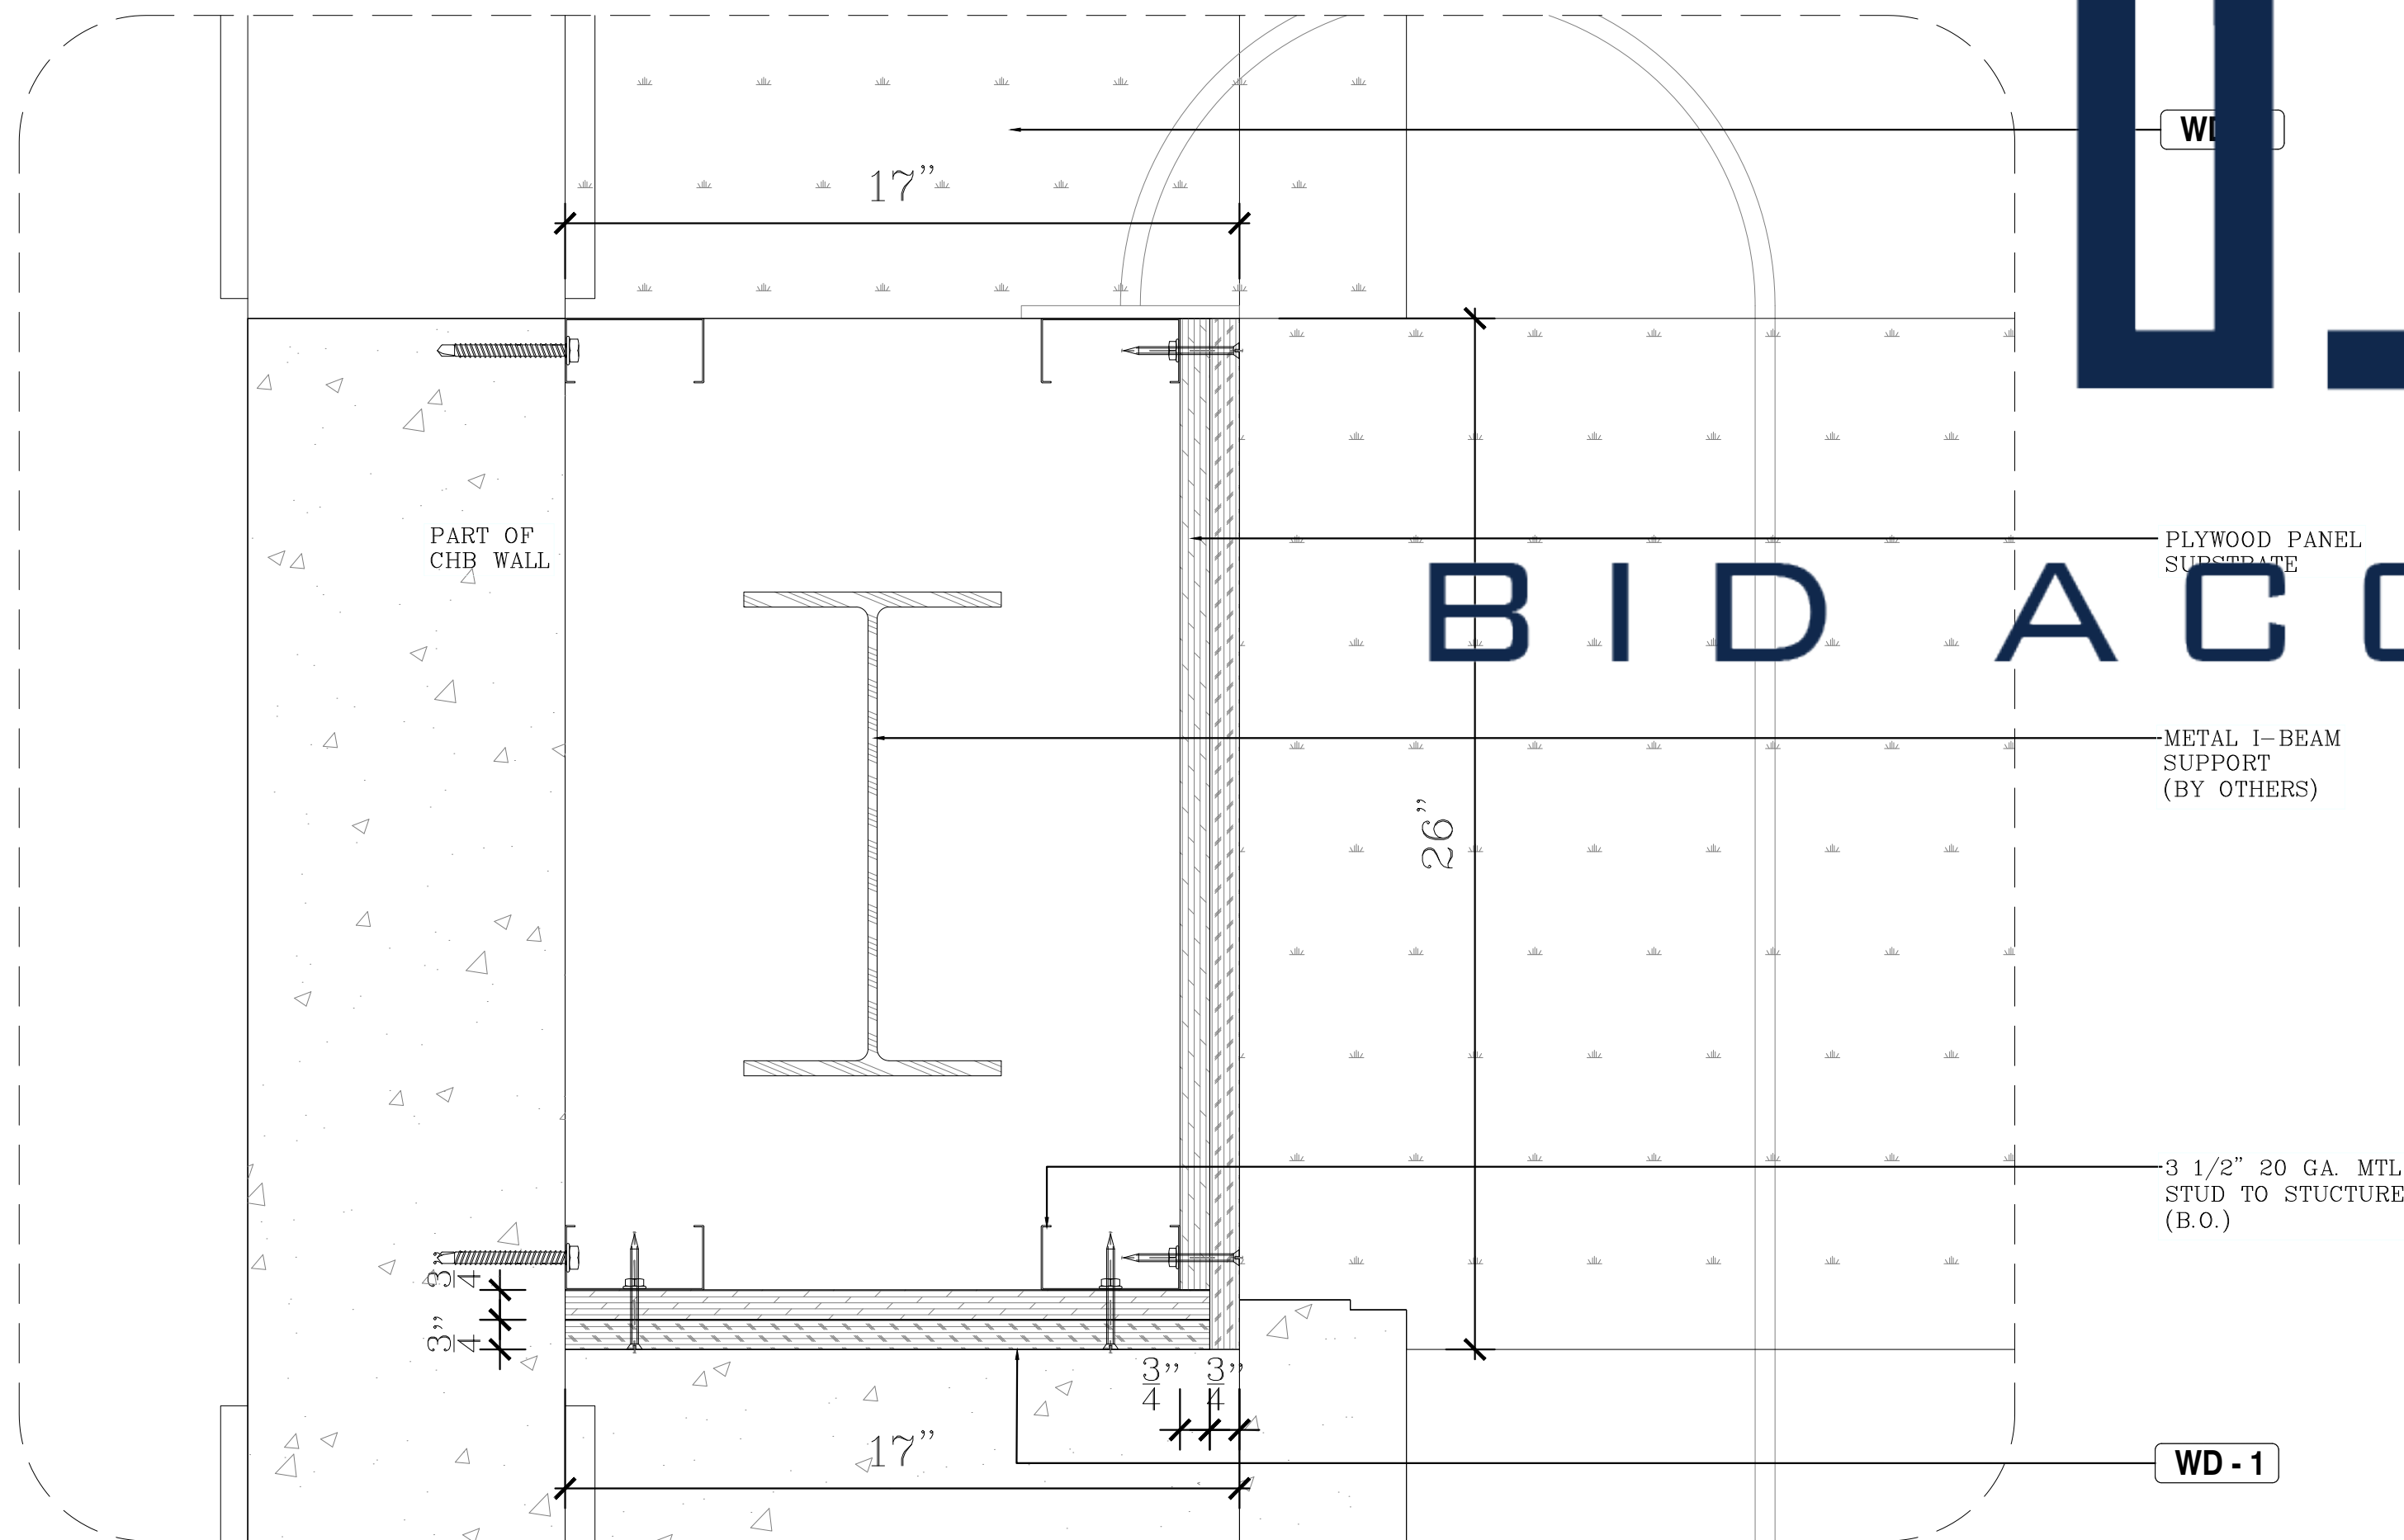

D5

BLOW-UP LOWER BEAM DETAIL-(B)
REF: ID7.2 SCALE: 3"=1'-0"


(QTY.= 3-PCS. X 8')

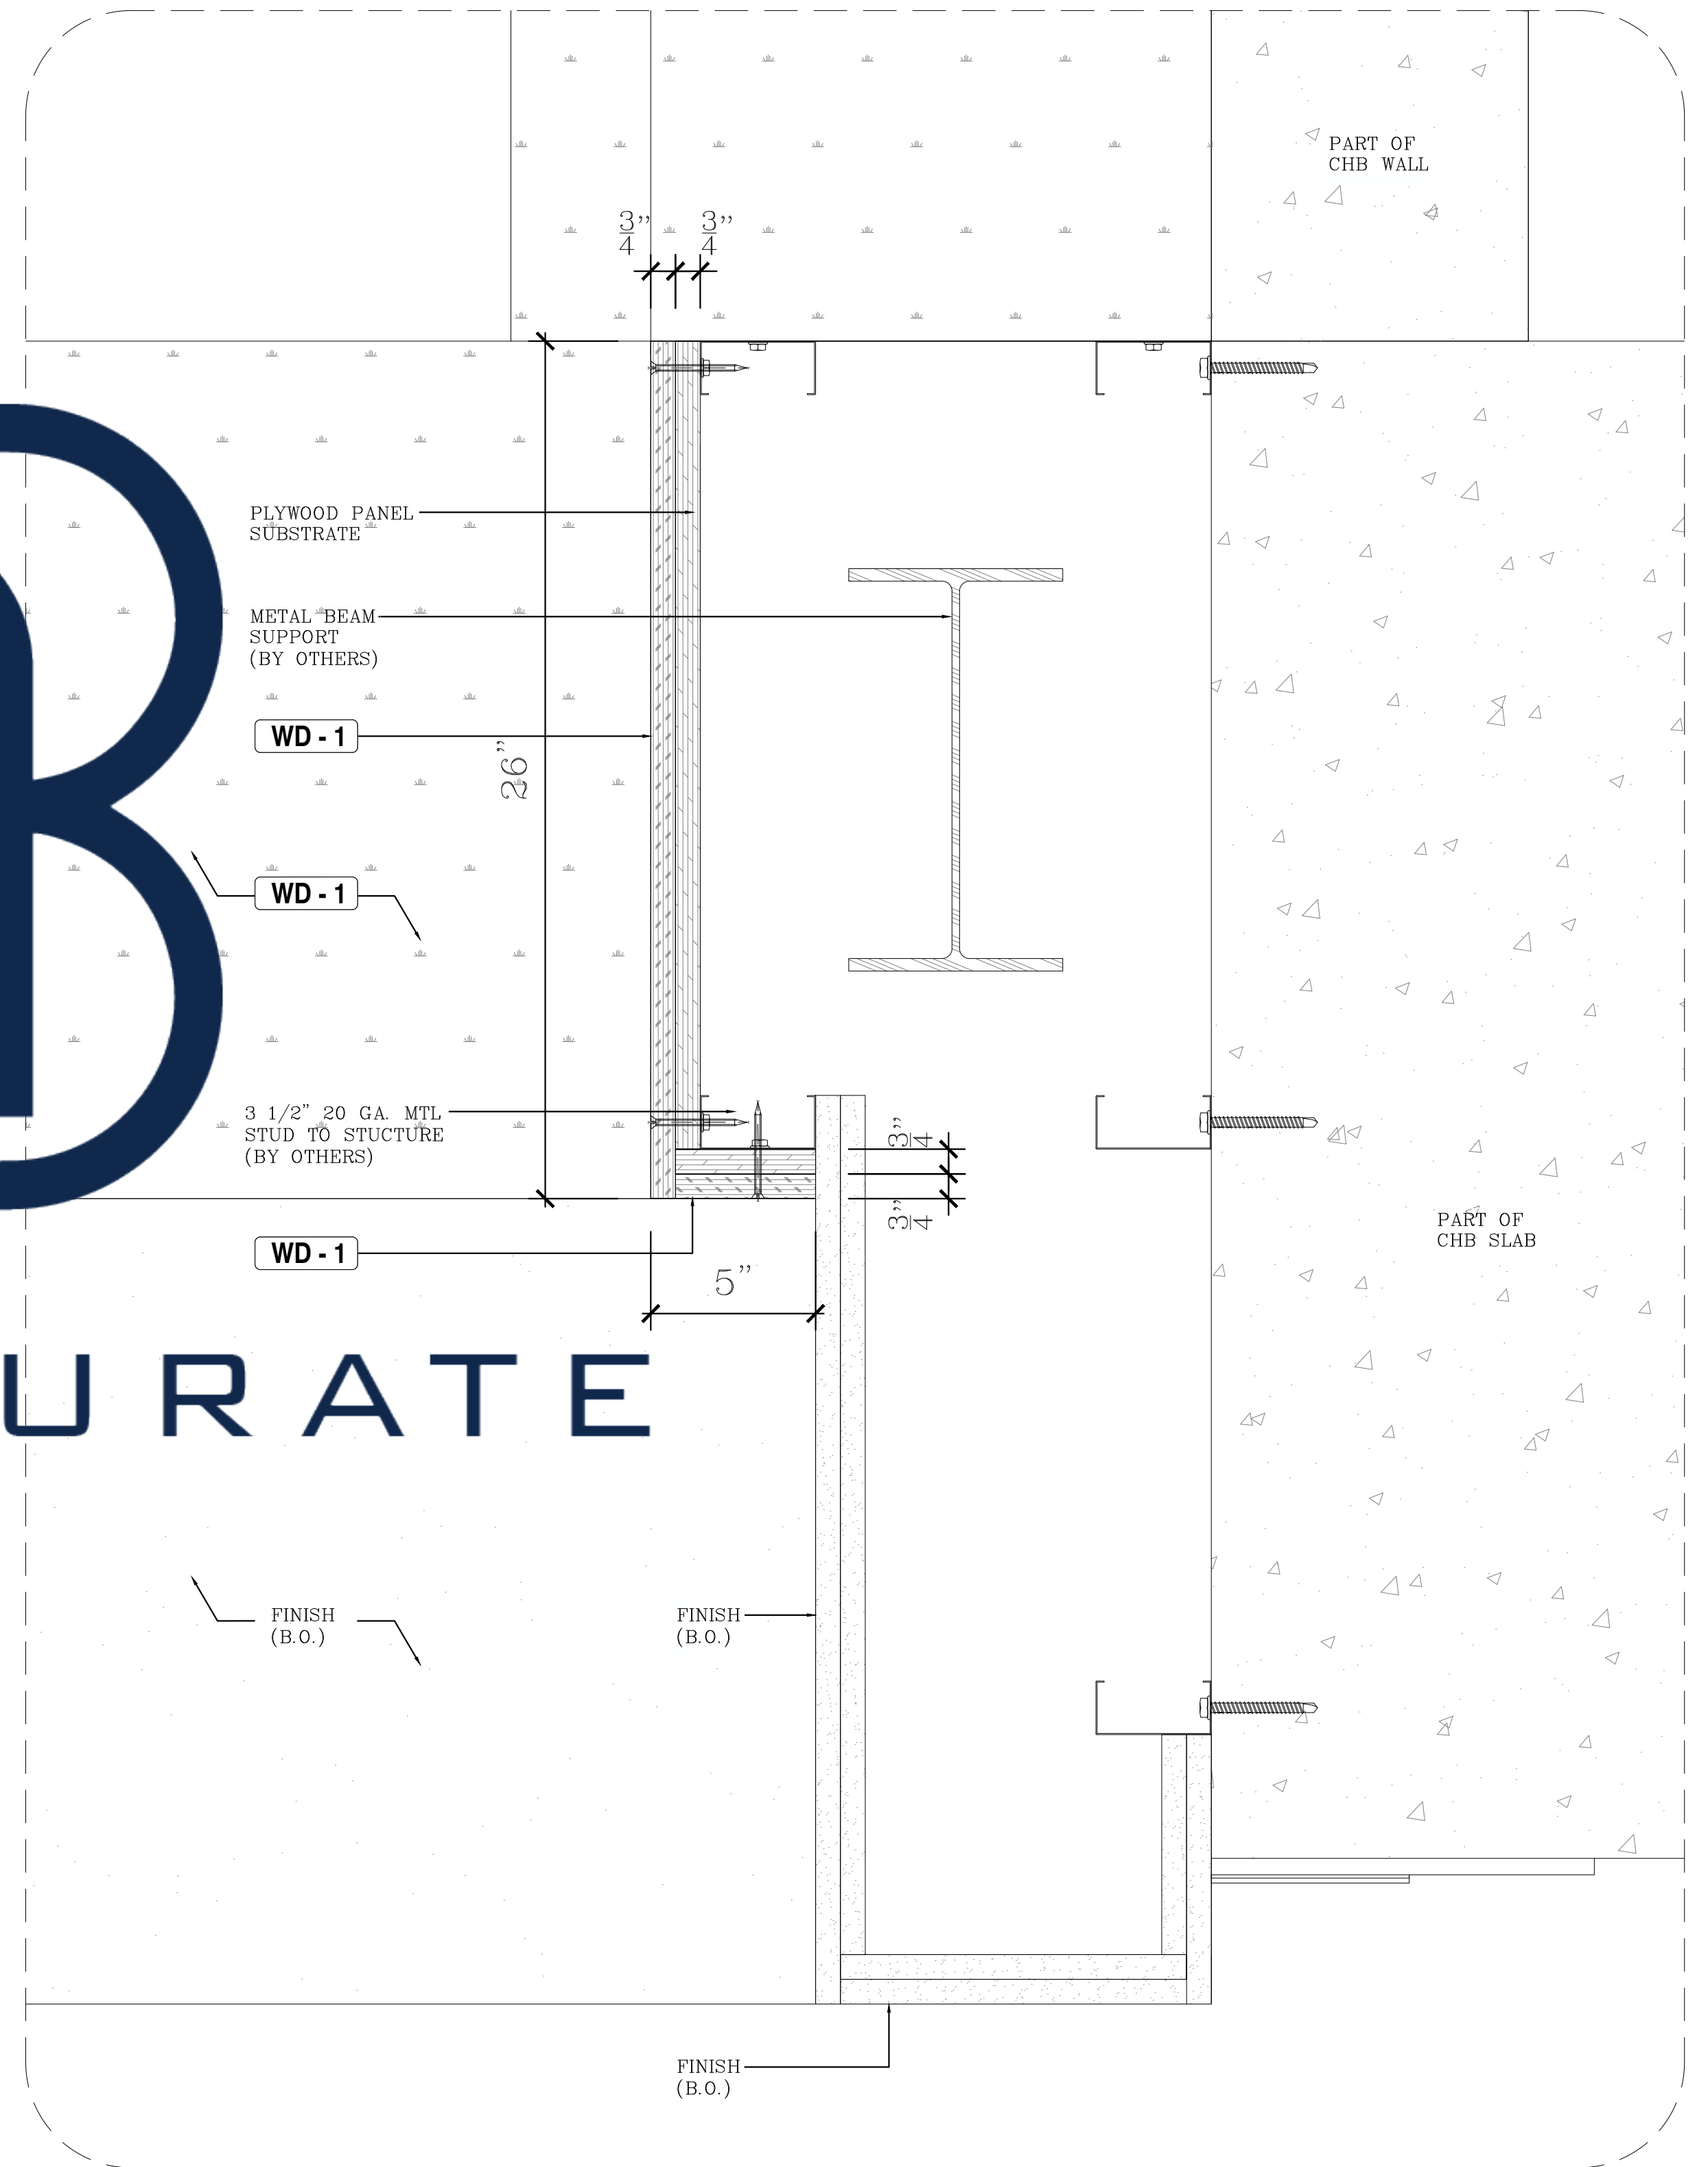

D4


BLOW-UP LOWER BEAM DETAIL-(C)
REF: ID7.2 SCALE: 3"=1'-0"

(QTY.= 5-PCS. X 8')

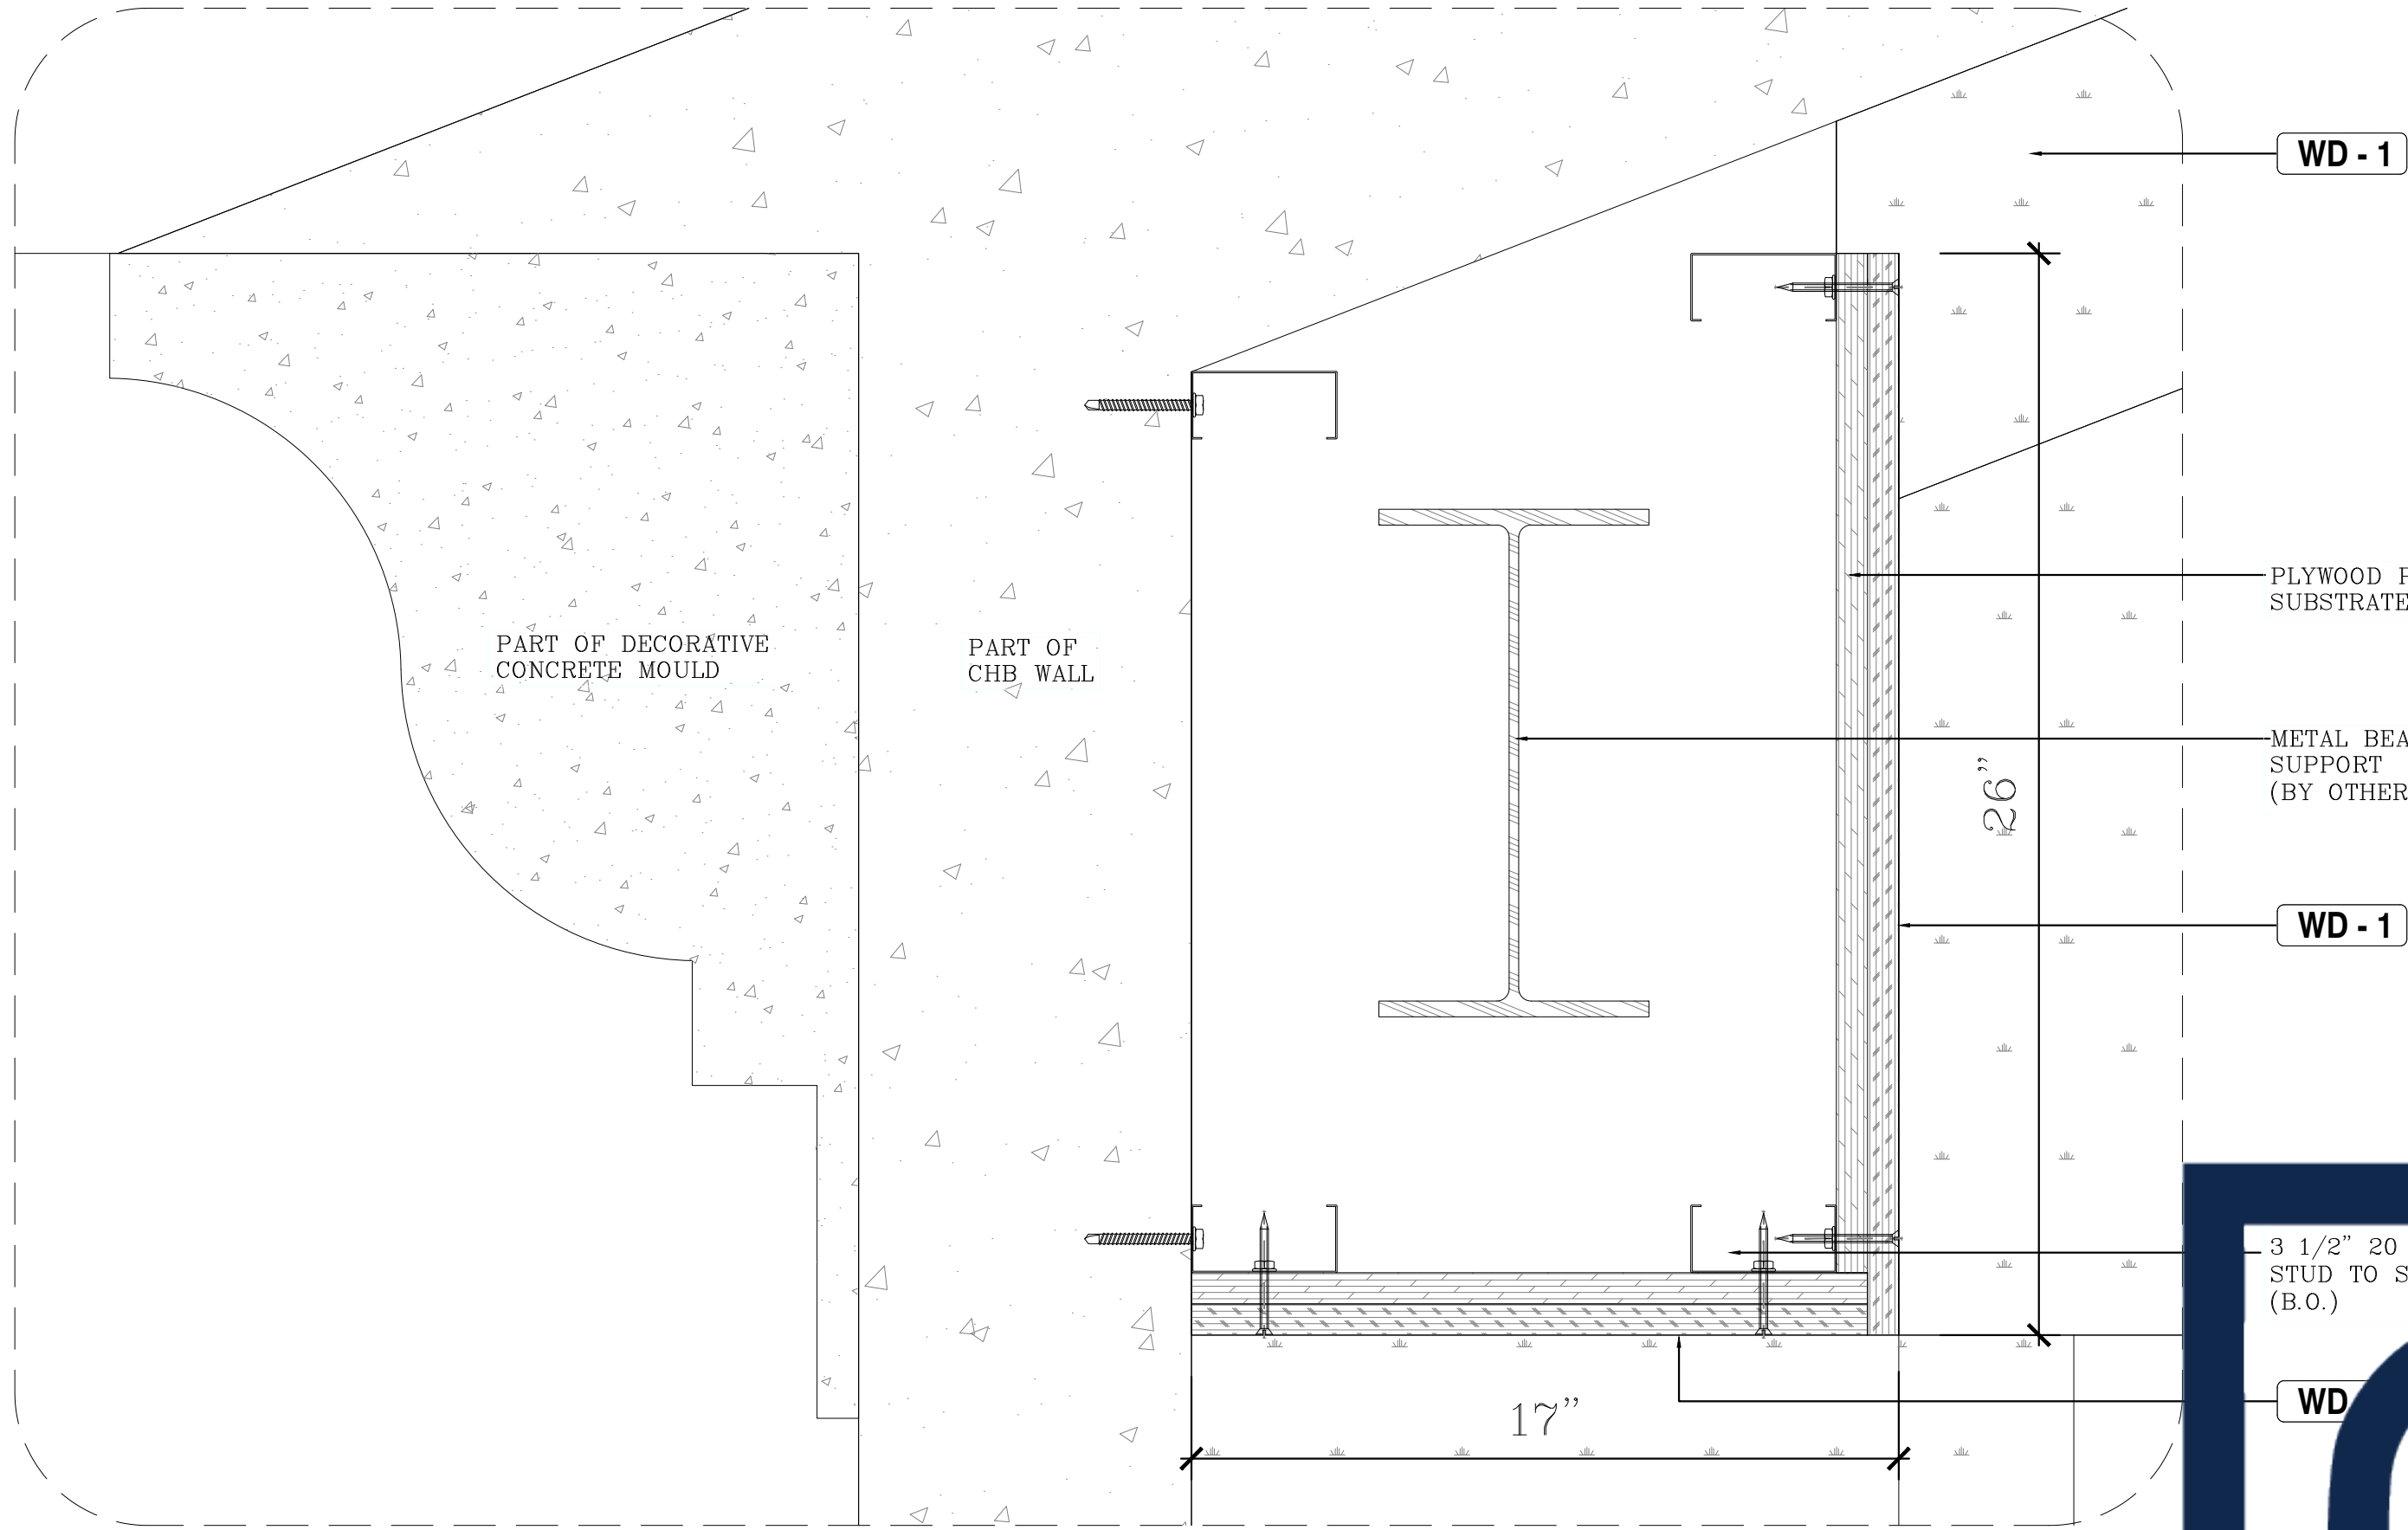

D6 BLOW-UP UPPER BEAM DETAIL-(B)
REF: ID7.2 SCALE: 3"=1'-0"

(QTY.= 3-PCS. X 8')

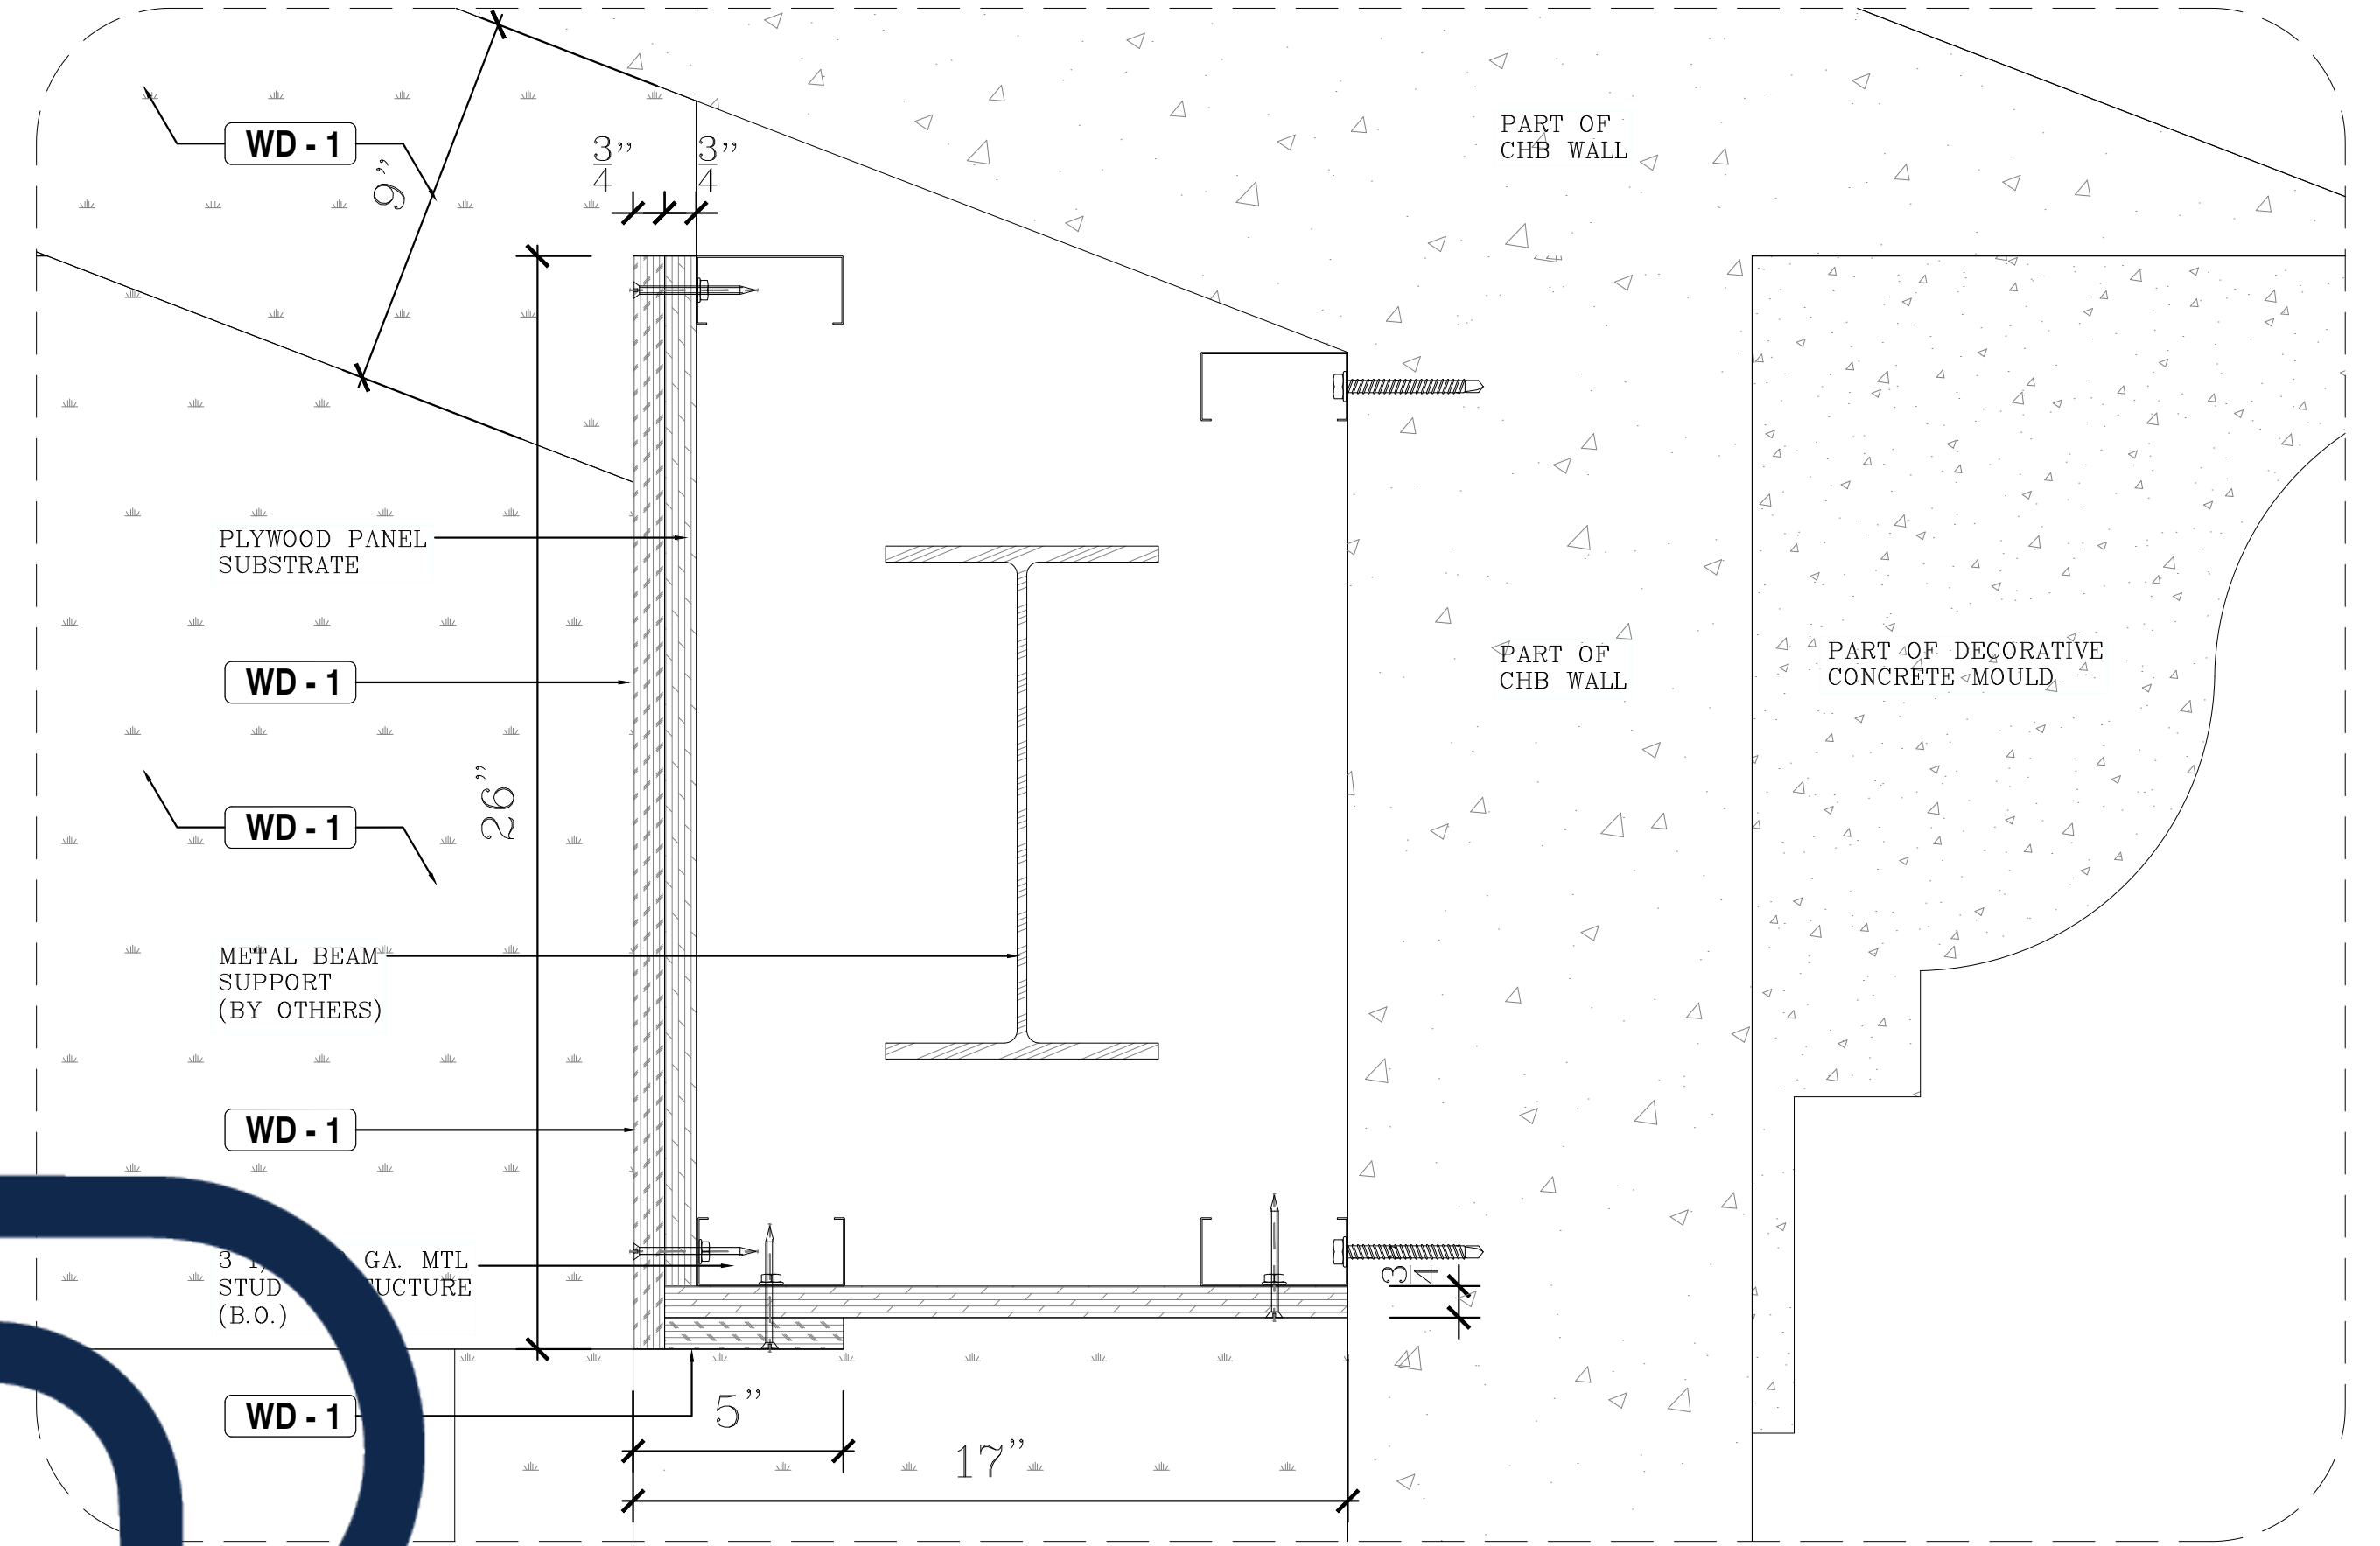


D7 BLOW-UP UPPER BEAM DETAIL-(C)
REF: ID7.2 SCALE: 3"=1'-0"

(QTY.= 5-PCS. X 8')

BID

ACCURATE

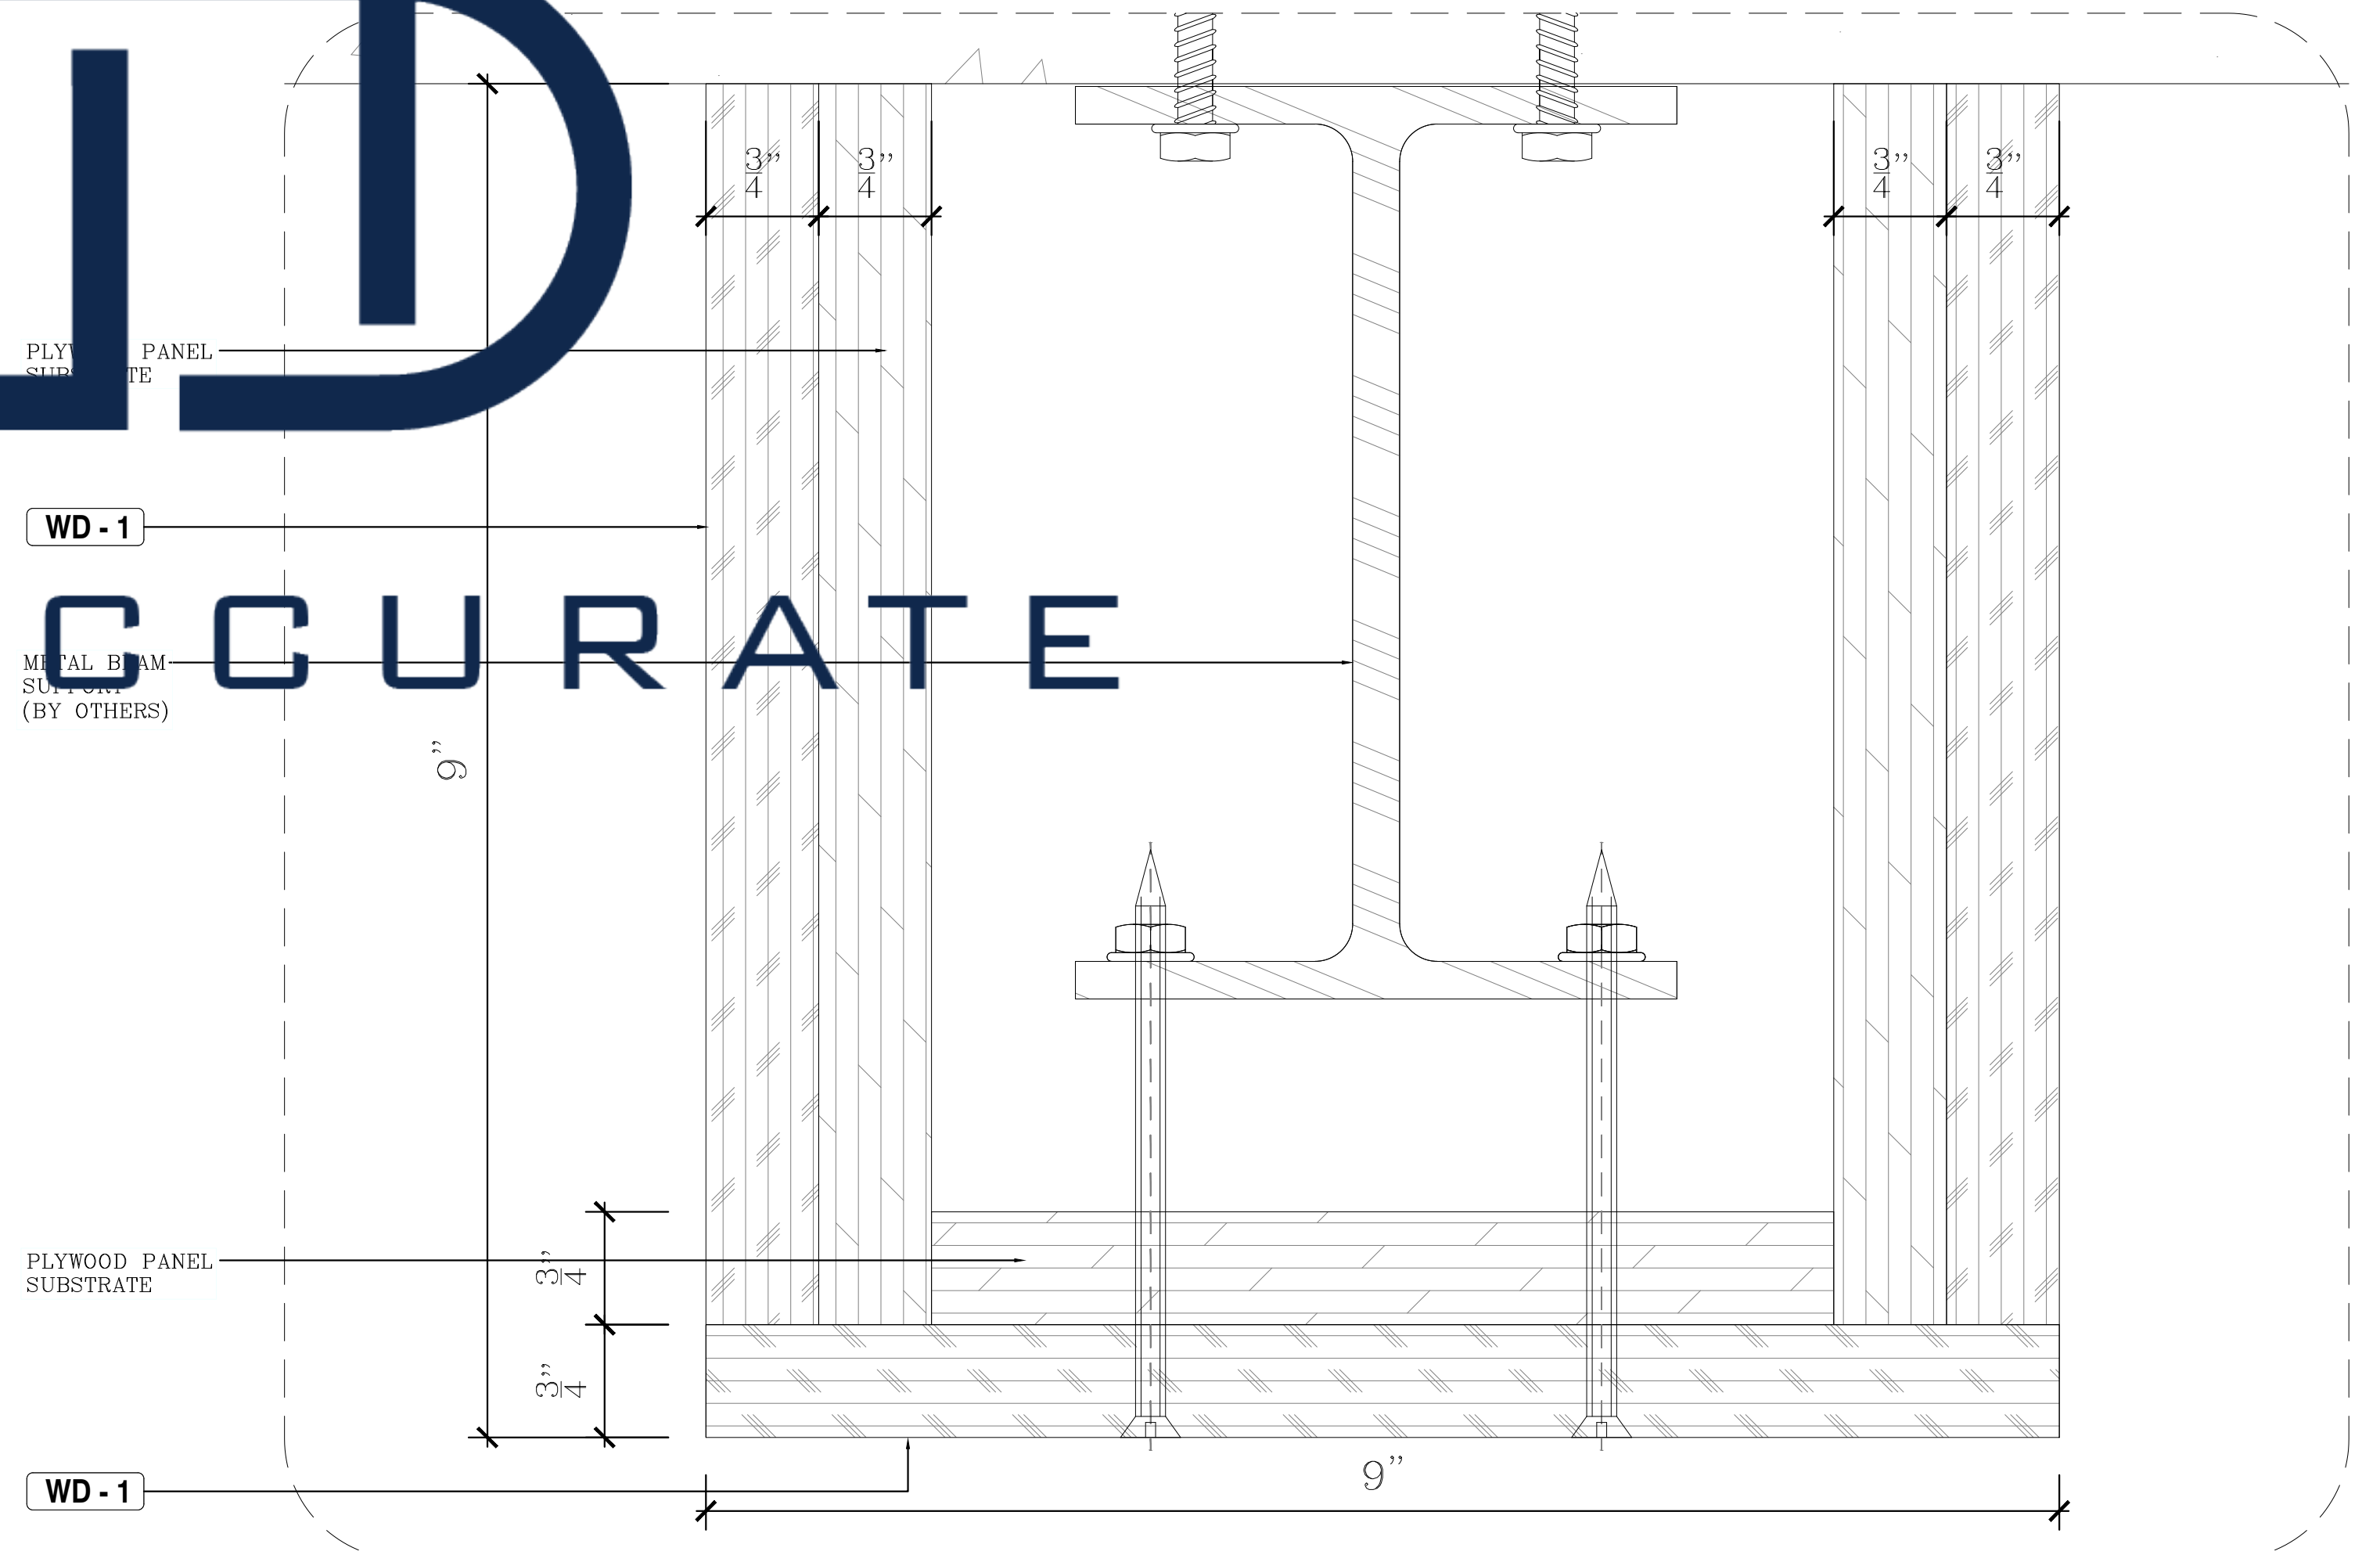

D8 SLOPE BEAM SECTION DETAIL-(A)
REF: ID7.2 SCALE: 4"=1'-0"

(QTY.= 32-PCS. X 10')