



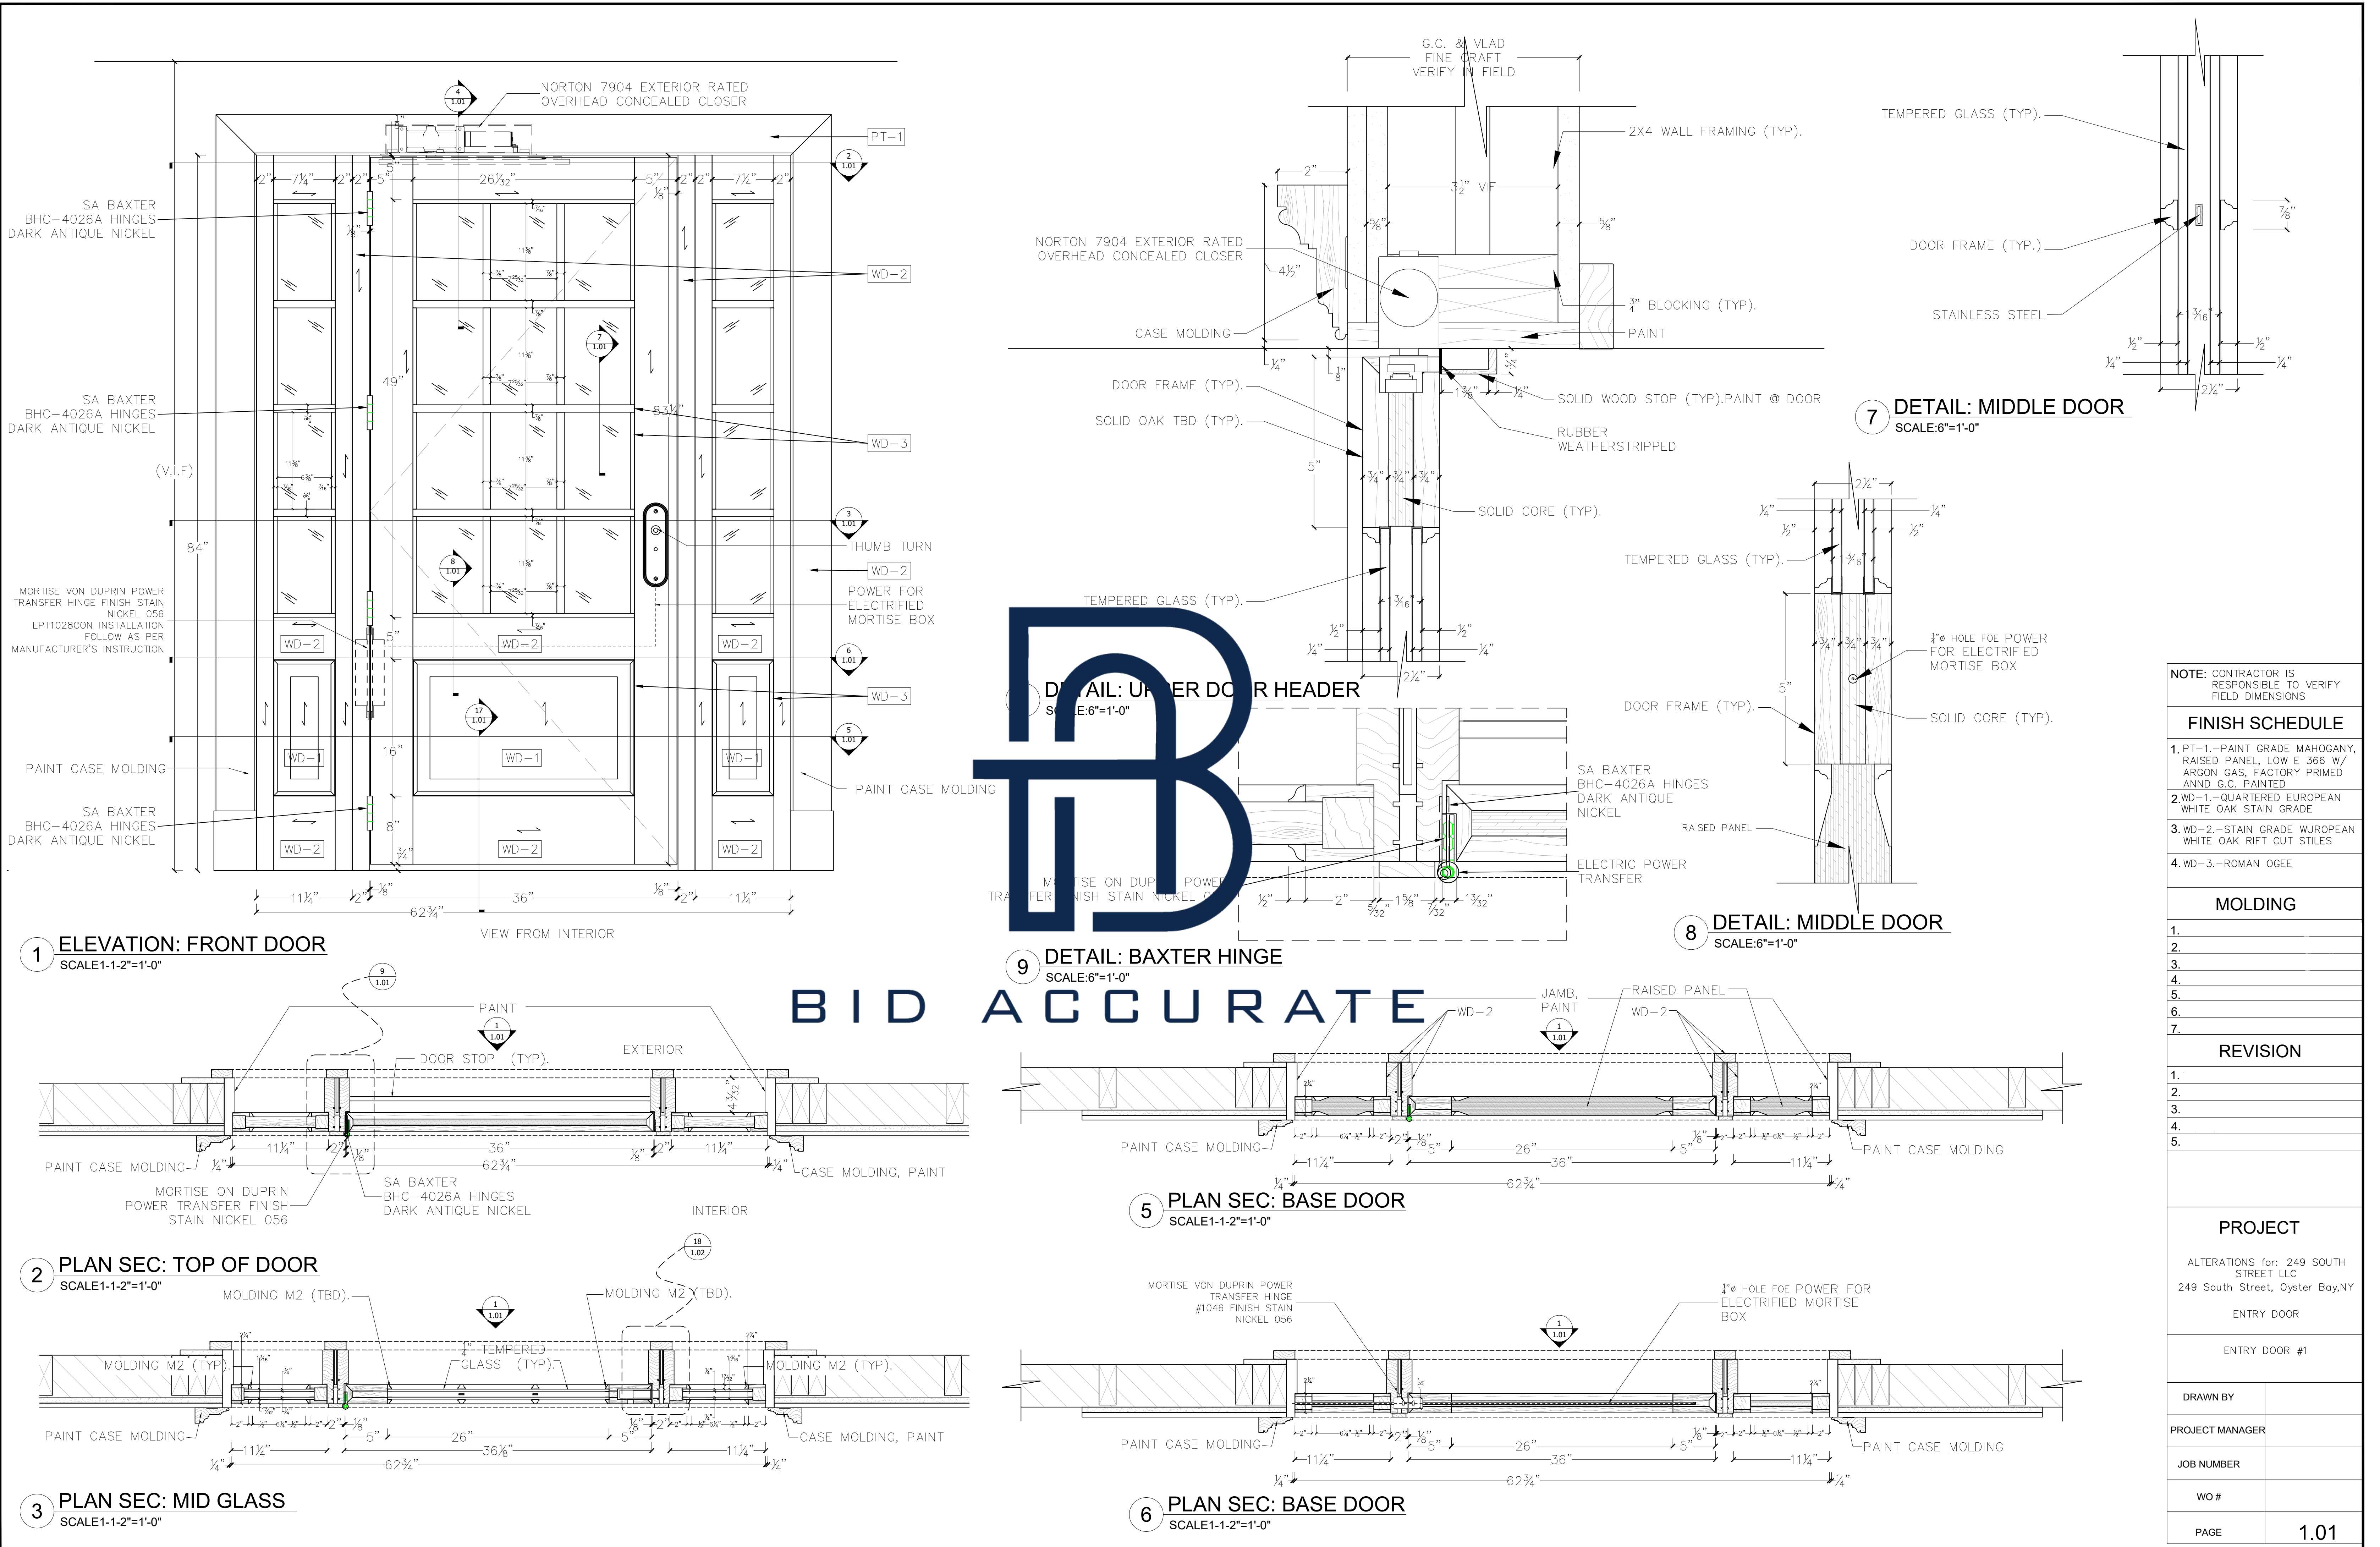

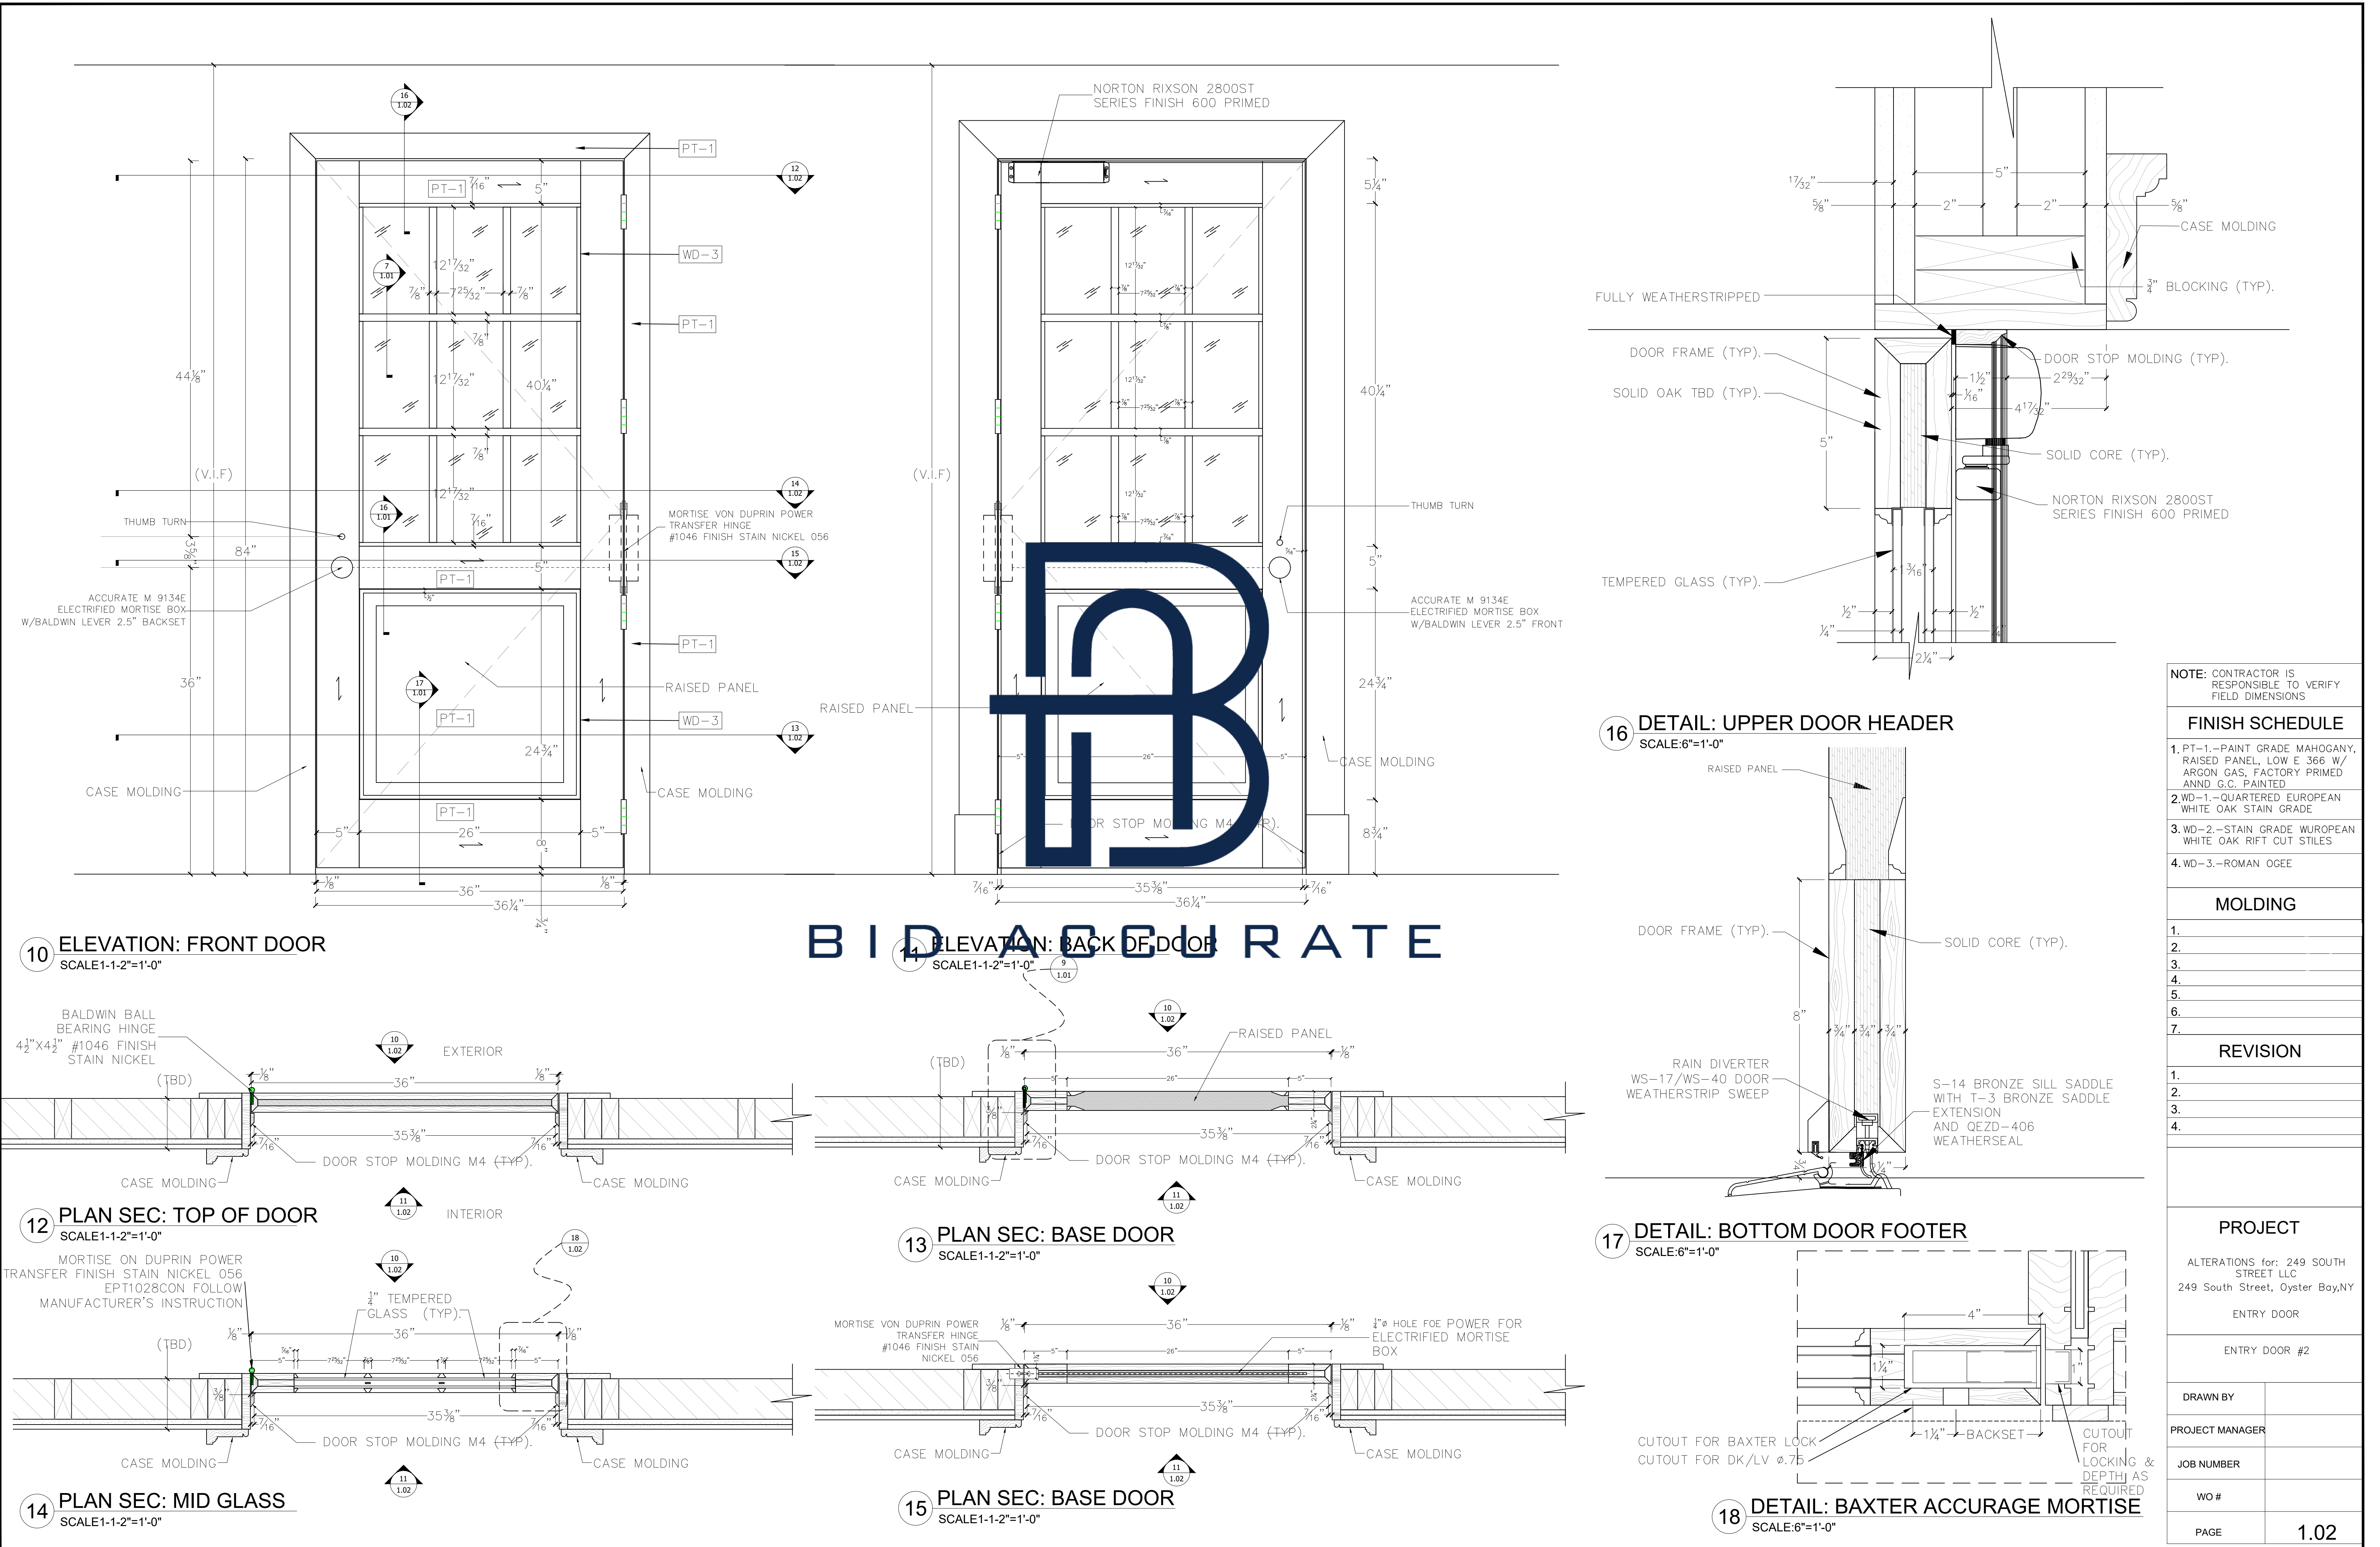

NOTE: CONTRACTOR IS RESPONSIBLE TO VERIFY FIELD DIMENSIONS

FINISH SCHEDULE

1. PT-1.-PAINT GRADE MAHOGANY, RAISED PANEL, LOW E 366 W/ ARGON GAS, FACTORY PRIMED ANND G.C. PAINTED
2. WD-1.-QUARTERED EUROPEAN WHITE OAK STAIN GRADE
3. WD-2.-STAIN GRADE WUROPEAN WHITE OAK RIFT CUT STILES
4. WD-3.-ROMAN OGEE

MOLDING

- 1.
- 2.
- 3.
- 4.
- 5.
- 6.
- 7.

REVISION

- 1.
- 2.
- 3.
- 4.

PROJECT

ALTERATIONS for: 249 SOUTH STREET LLC
249 South Street, Oyster Bay,NY

ENTRY DOOR

ENTRY DOOR #2

DRAWN BY	
PROJECT MANAGER	
JOB NUMBER	
WO #	
PAGE	1.02