



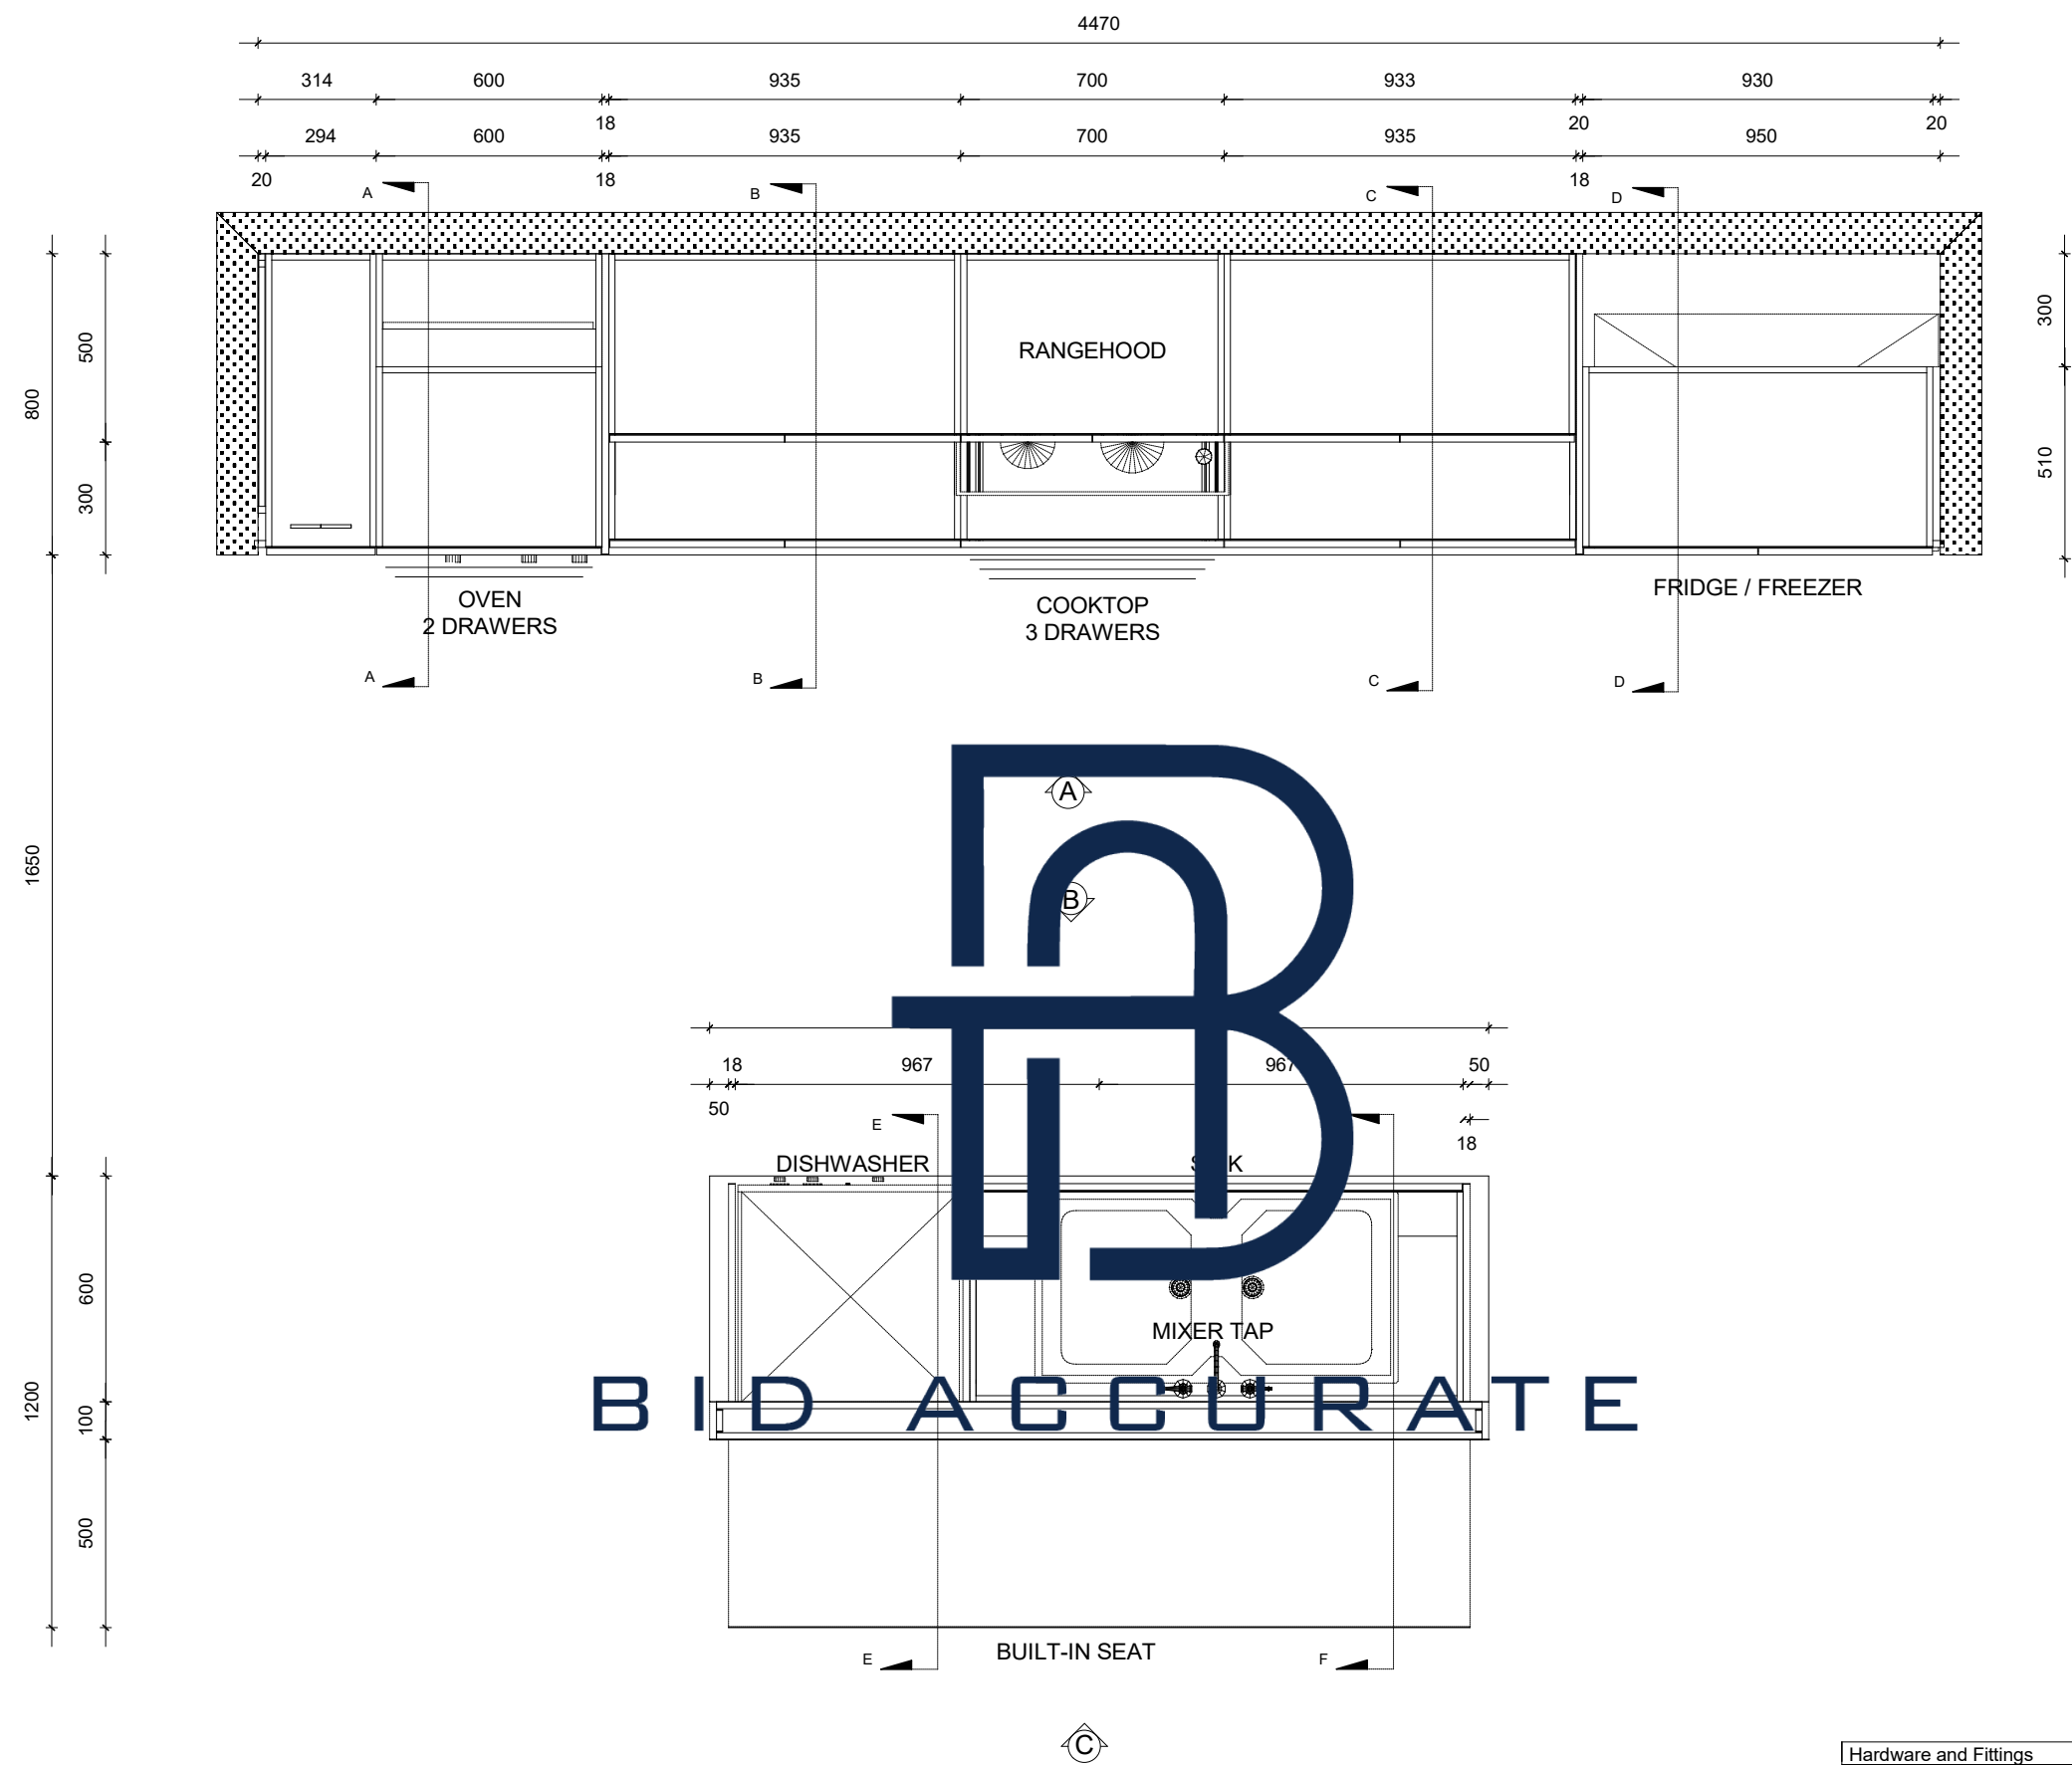

KITCHEN HOUSE B Plan
Scale: 1 : 20

Hardware and Fittings		
Oven (Fisher & Paykel 519L ActiveSmart Bottom Mount Fridge)		
Fridge/Freezer (Fisher & Paykel 519L ActiveSmart Bottom Mount Fridge)		
Dishwasher (Fisher & Paykel)		
Kitchen Mixer (Posh Solus Mk3 g/n Sink Mixer)		
Rangehood (Fisher and Pykel 600m Built-in Oven)		
Cooktop Induction 700mm - 900mm		
-		
-		
-		
Finishes		
Code	Specification	Dimension
LM1	Laminex Bleached Elm Natural	3600x1200mm
LM2	Laminated Steel Blue	3600x1200mm
ST1	Stone TBC	3000x1200mm
ST2	Stone TBC	3000x1200mm
C1	White HMR	3600x1200mm
-	-	-
-	-	-
-	-	-
-	-	-





Drawing Title	Job No.	Drawing Number	Rev	Date:	Rev	Description	Date
Kitchen	-	-	A		A	New drawing	-
Project	Drawing Scale:		Drawn by:		Checked by		
Job	-		-		-		
Address	Sheet no:		Approved by:		Date:		
-			-		-		

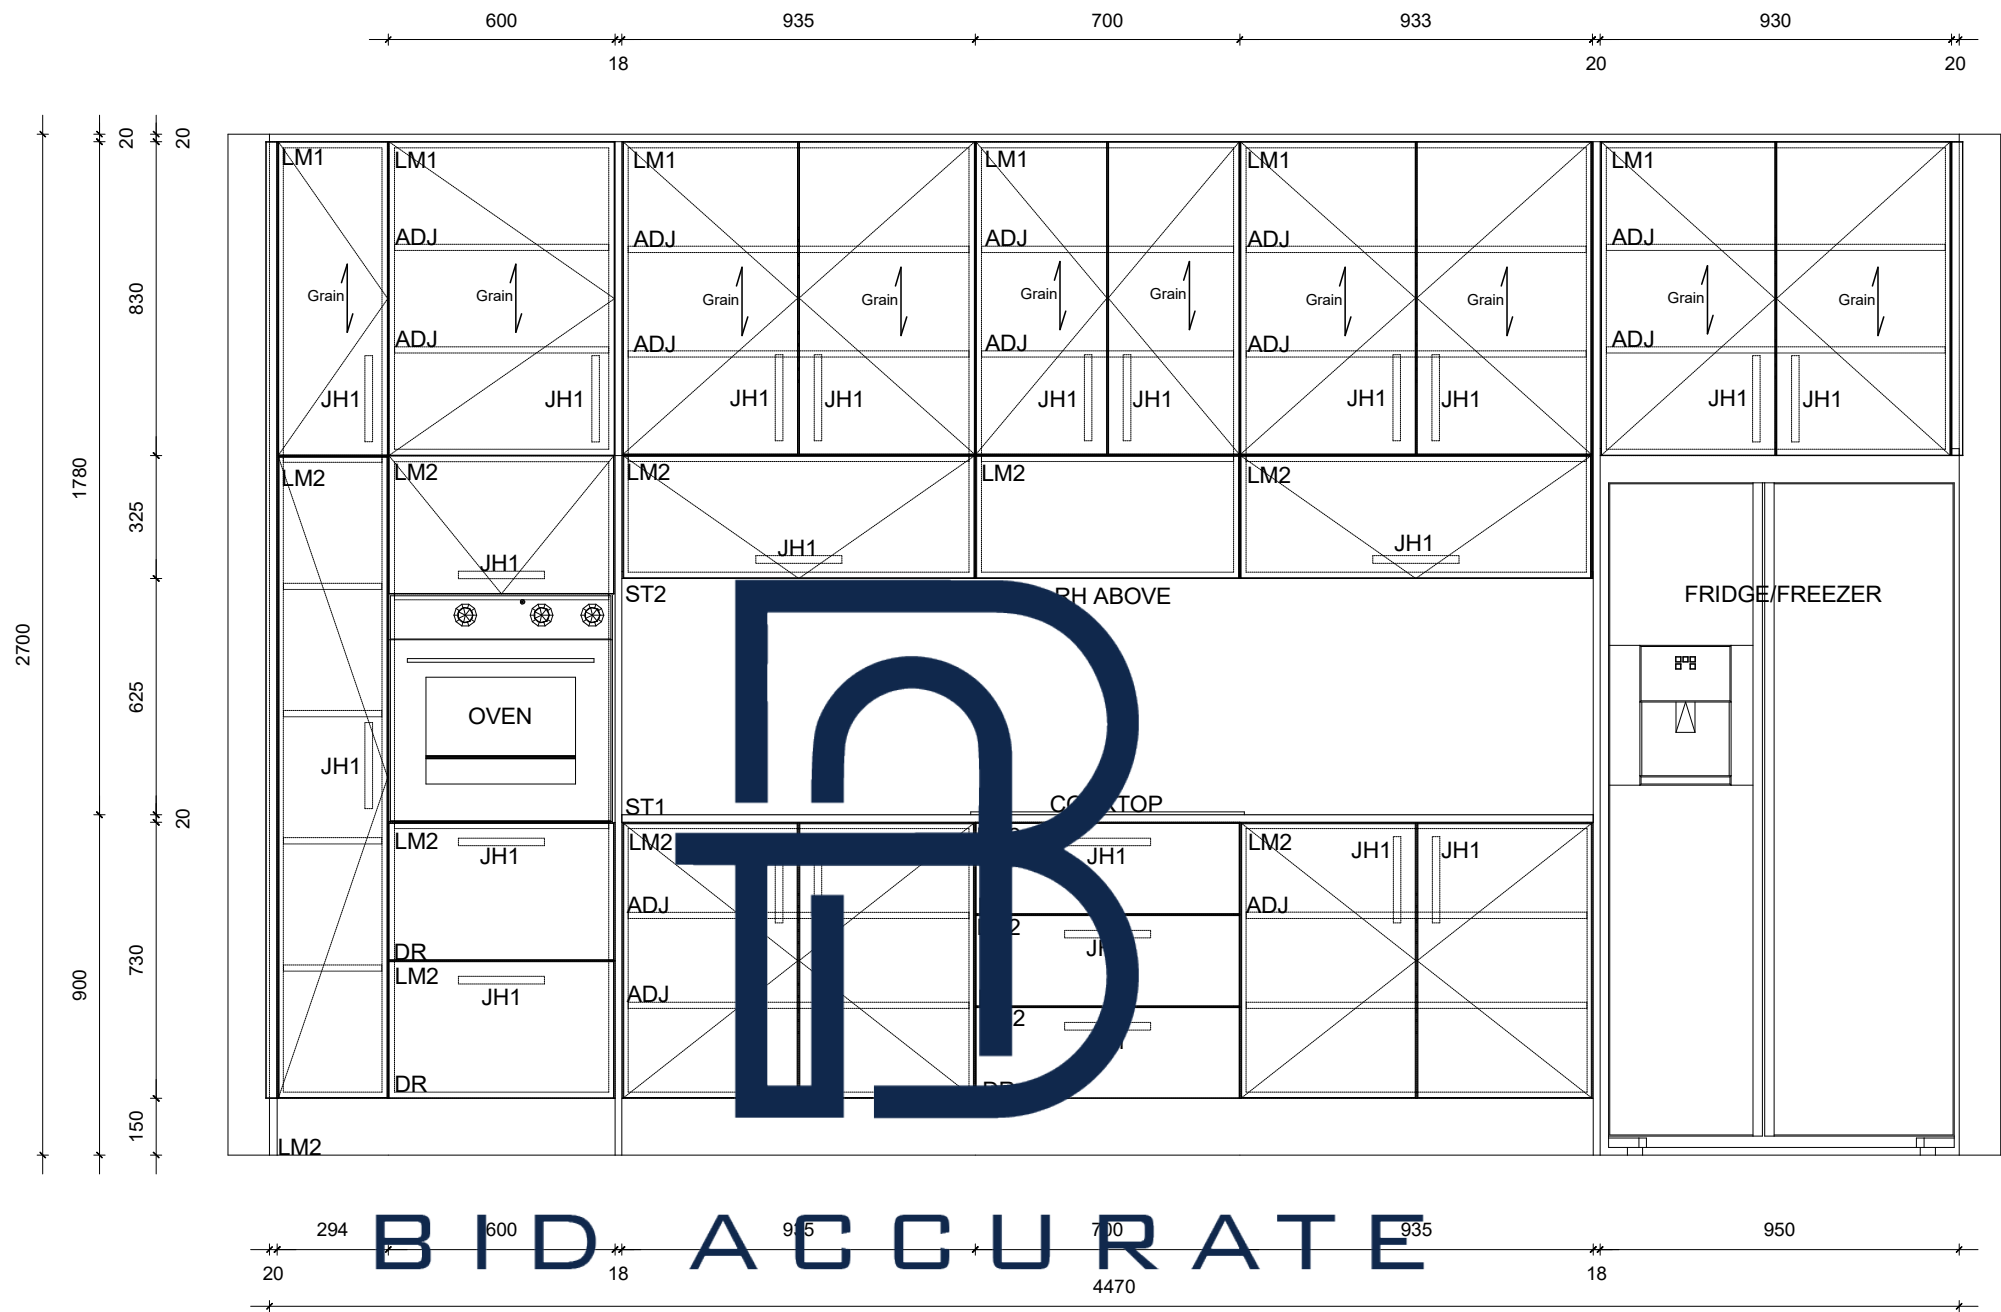

KITCHEN HOUSE B Elevation A
Scale: 1 : 20

Hardware and Fittings		
Oven (Fisher & Paykel 519L ActiveSmart Bottom Mount Fridge)		
Fridge/Freezer (Fisher & Paykel 519L ActiveSmart Bottom Mount Fridge)		
Dishwasher (Fisher & Paykel)		
Kitchen Mixer (Posh Solus Mk3 g/n Sink Mixer)		
Rangehood (Fisher and Pykel 600m Built-in Oven)		
-		
-		
-		
-		
Finishes		
Code	Specification	Dimension
LM1	Laminex Bleached Elm Natural	3600x1200mm
LM2	Laminex Steel Blue	3600x1200mm
ST1	Stone TBC	3600x1200mm
ST2	Stone TBC	3000x1200mm
C1	White HMR	3000x1200mm
-	-	-
-	-	-
-	-	-
-	-	-

Drawing Title	Job No.	Drawing Number	Rev	Date:	Rev	Description	Date
Kitchen	-	-	-	-	A	New drawing	-
Project	Drawing Scale:		Drawn by:		Checked by		
Job	-		-		-		
Address	Sheet no:		Approved by:		Date:		
-	-		-		-		
-	-		-		-		
-	-		-		-		

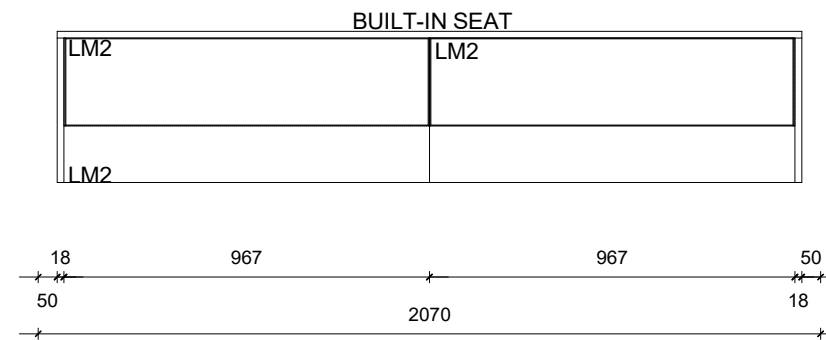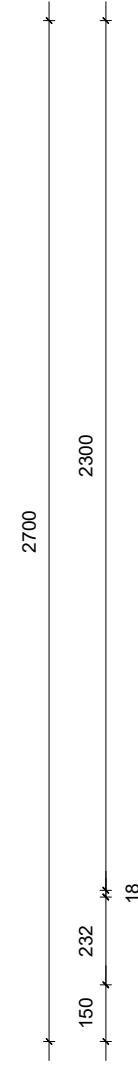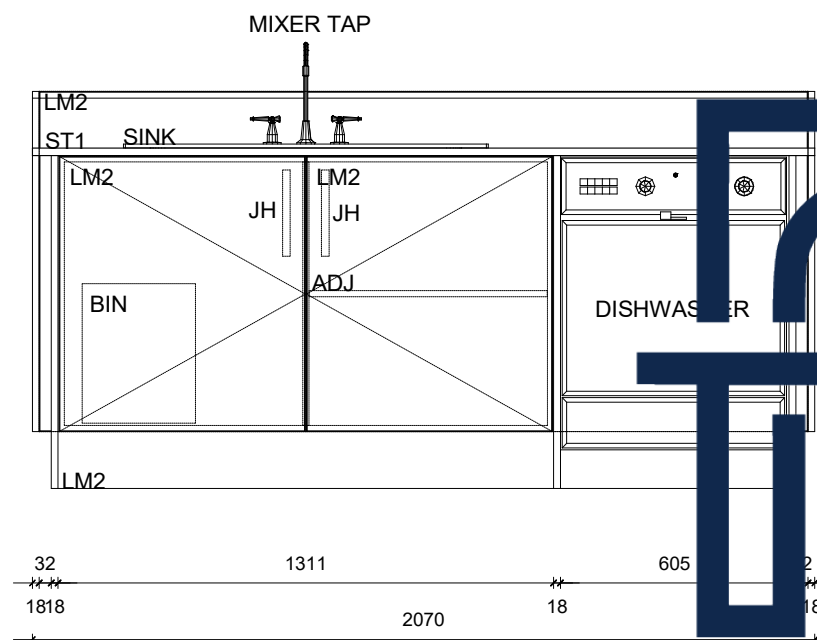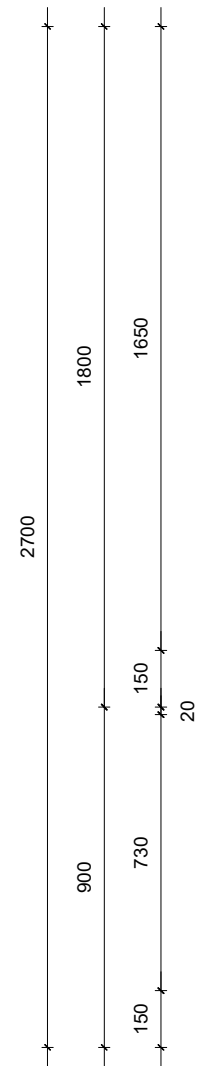


KITCHEN HOUSE B Elevation B
Scale: 1 : 20

B I D A C C U R A T E


KITCHEN HOUSE B Elevation C
Scale: 1 : 20

Hardware and Fittings		
Oven (Fisher & Paykel 519L ActiveSmart Bottom Mount Fridge) Fridge/Freezer (Fisher & Paykel 519L ActiveSmart Bottom Mount Fridge) Dishwasher (Fisher & Paykel) Kitchen Mixer (Posh Solus Mk3 g/n Sink Mixer) Rangehood (Fisher and Pykel 600m Built-in Oven) Cooktop Induction 700mm - 900mm - - -		
Finishes		
Code	Specification	Dimension
LM1	Laminex Bleached Elm Natural	3600x1200mm
LM2	Laminex Steel Blue	3600x1200mm
ST1	Stone TBC	3000x1200mm
ST2	Stone TBC	3000x1200mm
C1	White HMR	3600x1200mm
-	-	-
-	-	-
-	-	-
-	-	-


Drawing Title	Job No.	Drawing Number	Rev	Date:	Rev	Description	Date
Kitchen	-	-			A	New drawing	-
Project	Drawing Scale:	Drawn by:	Checked by		-	-	-
Job	-				-	-	-
Address	Sheet no:	Approved by:	Date:		-	-	-
-		-			-	-	-

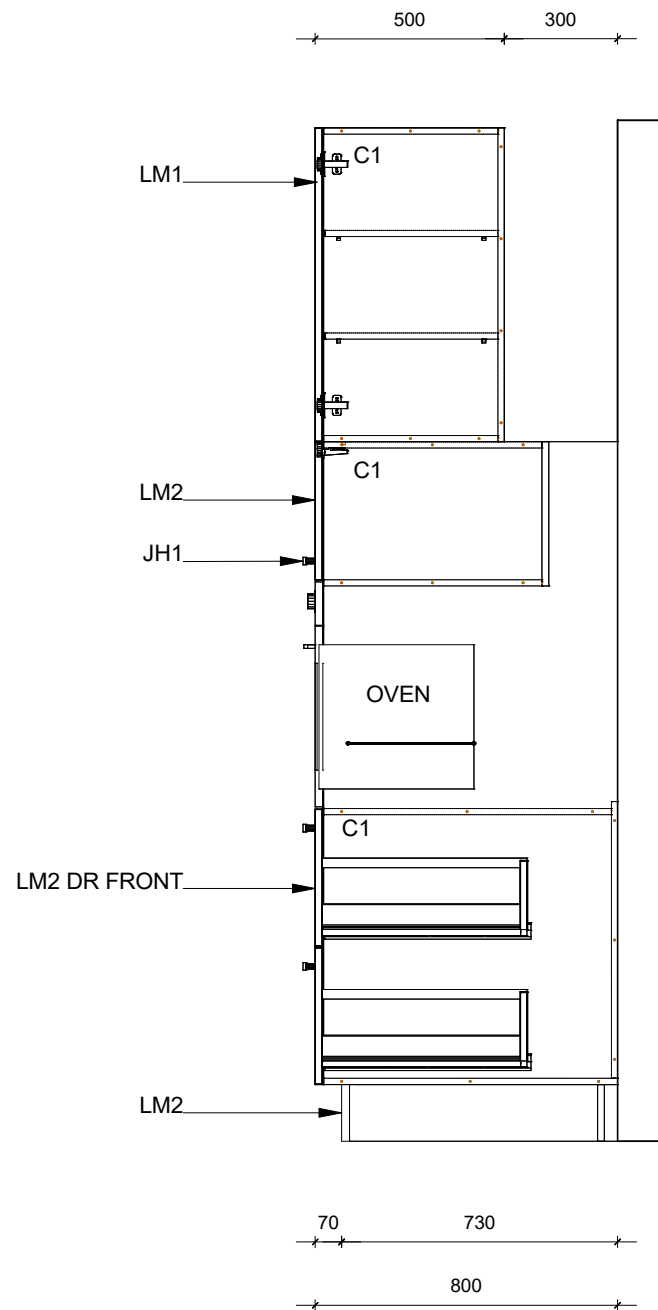

Section A
Scale: 1 : 20

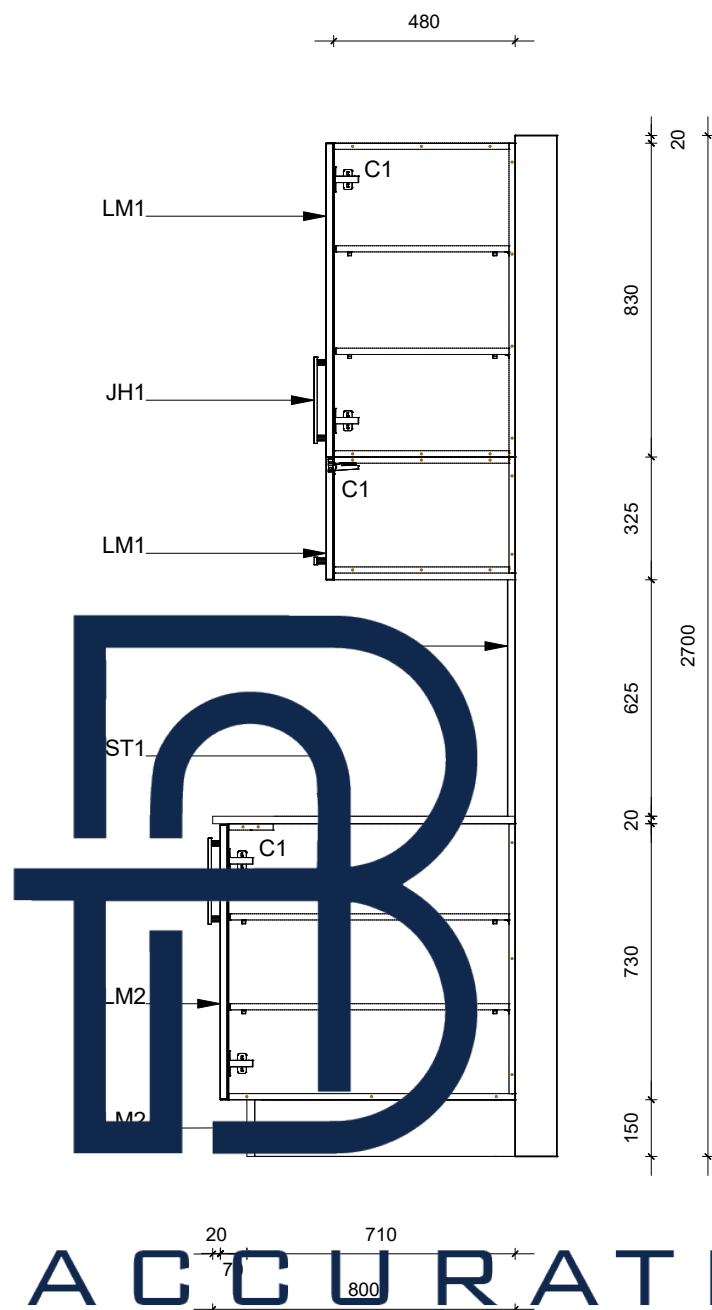




Section B
Scale: 1 : 20

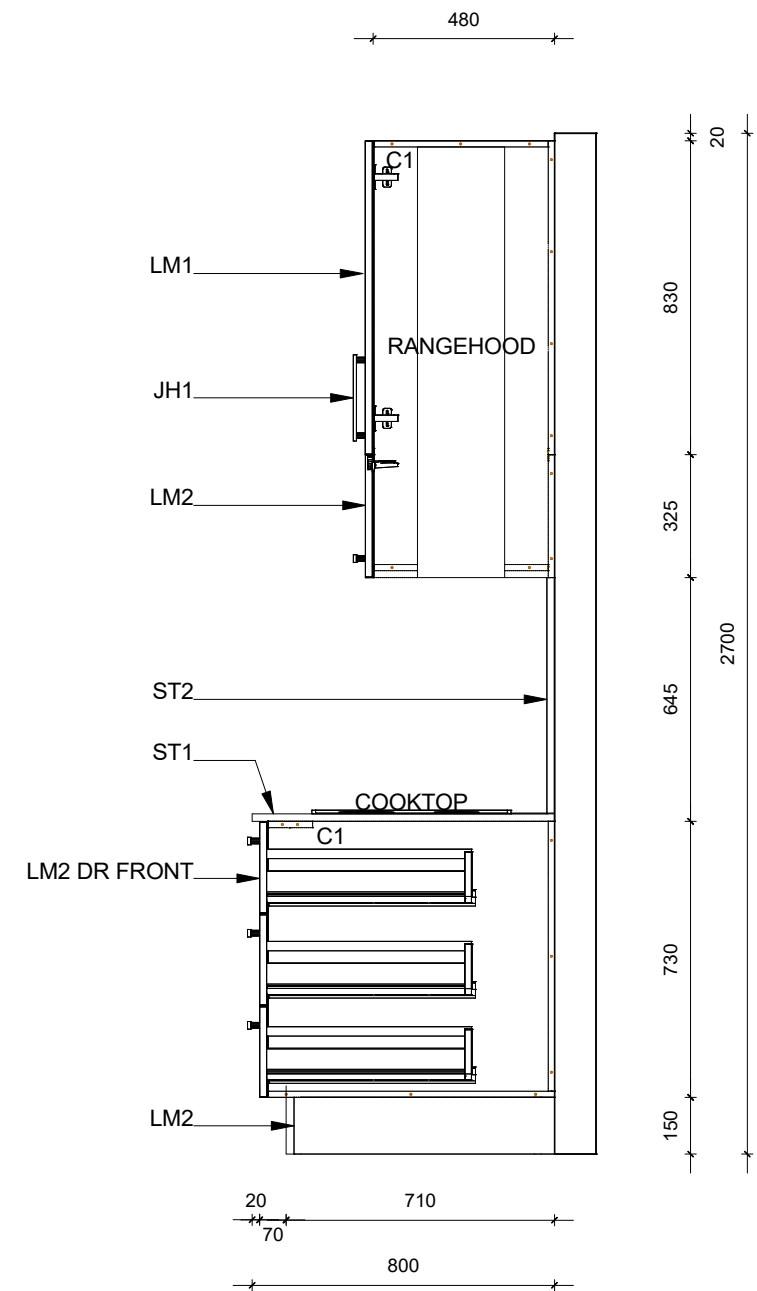

Section C
Scale: 1 : 20

Hardware and Fittings		
Oven (Fisher & Paykel 519L ActiveSmart Bottom Mount Fridge)		
Fridge/Freezer (Fisher & Paykel 519L ActiveSmart Bottom Mount Fridge)		
Dishwasher (Fisher & Paykel)		
Kitchen Mixer (Posh Solus Mk3 g/n Sink Mixer)		
Rangehood (Fisher and Pykel 600m Built-in Oven)		
Cooktop Induction 700mm - 900mm		
.		
.		
.		
Finishes		
Code	Specification	Dimension
LM1	Laminex Bleached Elm Natural	3600x1200mm
LM2	Laminex Steel Blue	3600x1200mm
ST1	Stone TBC	3600x1200mm
ST2	Stone TBC	3000x1200mm
C1	White HMR	.
.	.	.
.	.	.
.	.	.
.	.	.

Drawing Title	Job No.	Drawing Number	Rev	Date:	Rev	Description	Date
Kitchen	-	-			A	New drawing	-
Project	Drawing Scale:		Drawn by:		-	-	-
Job	-	-	-	-	-	-	-
Address	Sheet no:		Approved by:		-	-	-
-	-	-	-	-	-	-	-

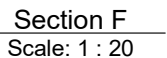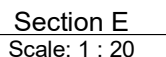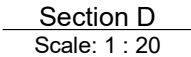


Hardware and Fittings		
-		
-		
-		
-		
-		
-		
Finishes		
Code	Specification	Dimension
C1	White HMR	3600x1200mm
PO1	Polyurethane TBC	3600x1200mm
L1	Laminated TBC	3600x1200mm
TV1	Veneer TBC	3000x1200mm
ST1	Stone TBC	
-	-	-
-	-	-
-	-	-
-	-	-



KITCHEN HOUSE B 3D PERSPECTIVE
Scale: 1 : 10

Hardware and Fittings		
Oven (Fisher & Paykel 519L ActiveSmart Bottom Mount Fridge)		
Fridge/Freezer (Fisher & Paykel 519L ActiveSmart Bottom Mount Fridge)		
Dishwasher (Fisher & Paykel)		
Kitchen Mixer (Posh Solus Mk3 g/n Sink Mixer)		
Rangehood (Fisher and Pykel 600m Built-in Oven)		
Cooktop Induction 700mm - 900mm		
-		
-		
-		


Drawing Title	Job No.	Drawing Number	Rev	Date:	Rev	Description	Date	Finishes		
Kitchen	-	-			A	New drawing	-	Code	Specification	Dimension
Project	Drawing Scale:		Drawn by:	Checked by	-	-	-	LM1	Laminex Bleached Elm Natural	3600x1200mm
Job	-				-	-	-	LM2	Laminex Steel Blue	3600x1200mm
Address	Sheet no:		Approved by:	Date:	-	-	-	ST1	Stone TBC	3000x1200mm
-					-	-	-	ST2	Stone TBC	3000x1200mm
					-	-	-	C1	White HMR	3600x1200mm
					-	-	-	-	-	-
					-	-	-	-	-	-
					-	-	-	-	-	-
					-	-	-	-	-	-

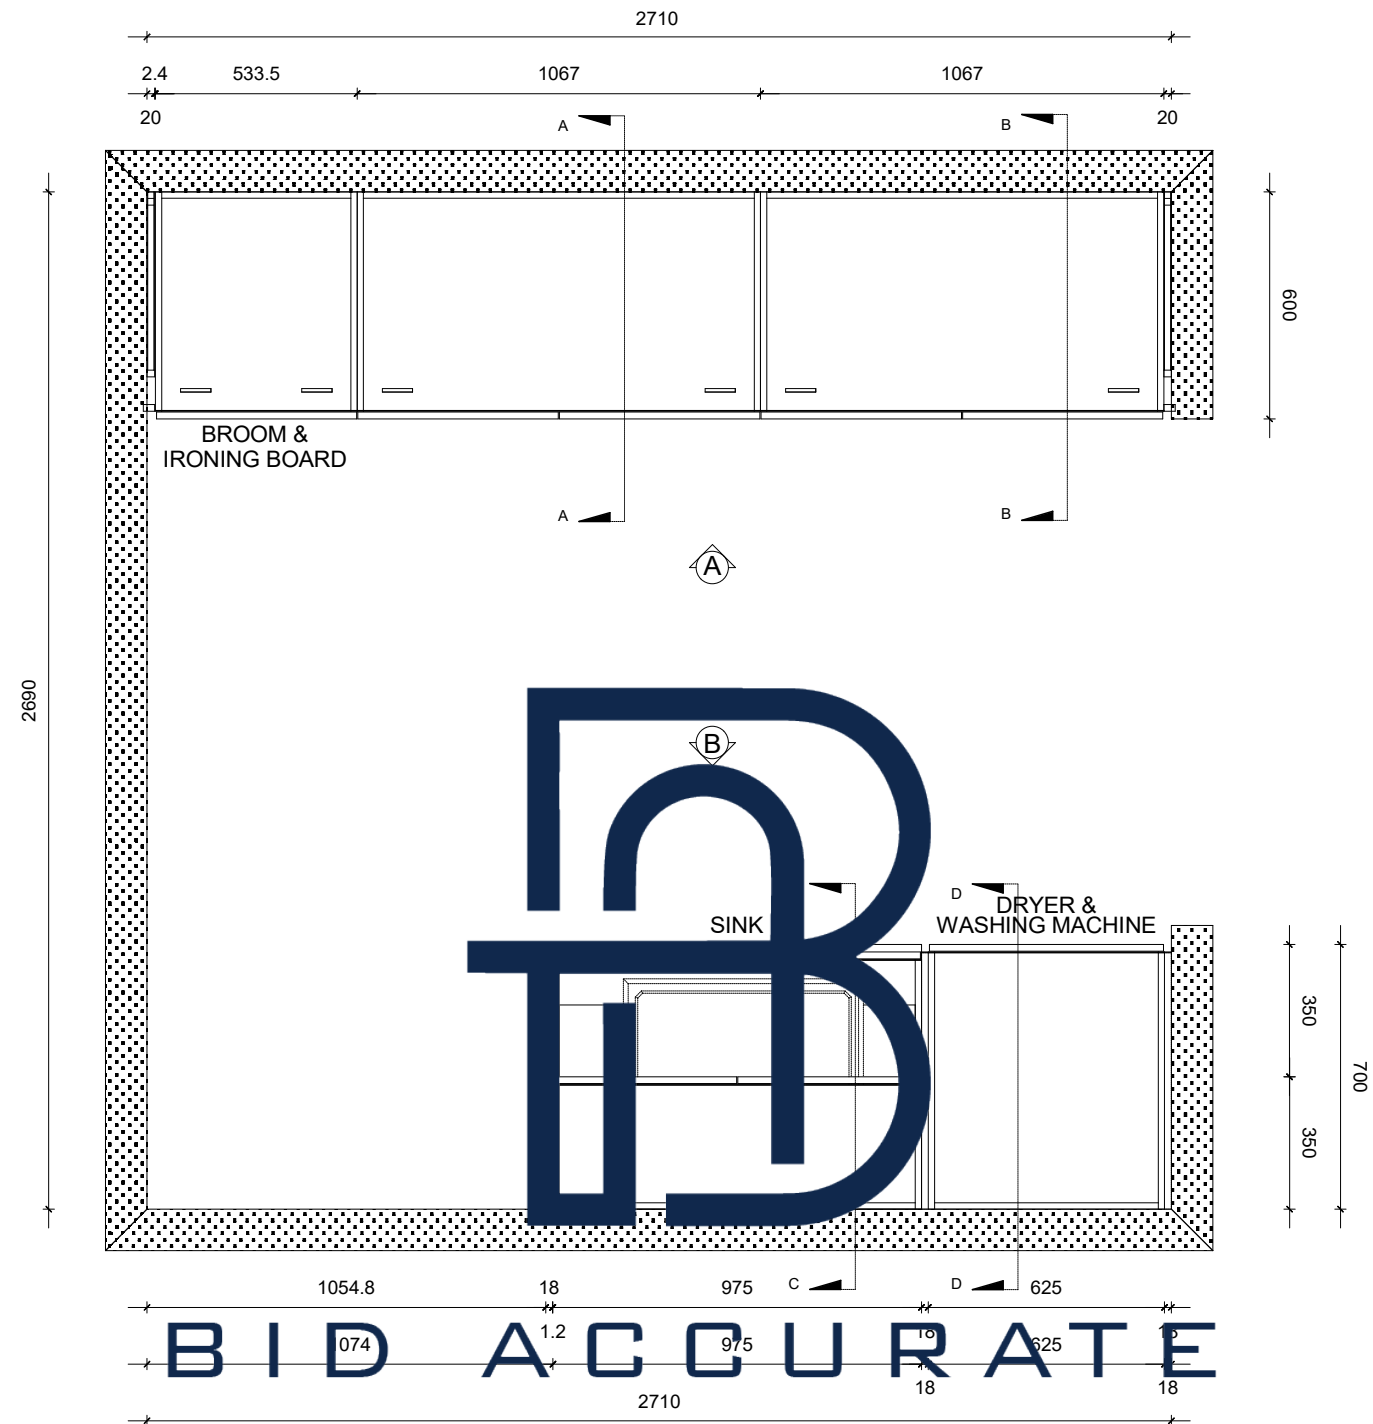


LAUNDRY Plan
Scale: 1 : 20

Hardware and Fittings		
Dryer TBC Washing Machine TBC Handle TBC Sink (Posh Domaine Trough 45l W/Bypass 2th SS) Mixer Tap (Posh Solus Mk3 G/N Sink Mixer CP (4")d Install With SK1) - - - - -		
Finishes		
Code	Specification	Dimension
LM4	White HMR	3600x1200mm
ST1	Stone TBC	3000x1200mm
ST2	Stone TBC	3000x1200mm
C1	White HMR	3600x1200mm
-	-	-
-	-	-
-	-	-
-	-	-
-	-	-


Drawing Title	Job No.	Drawing Number	Rev	Date:	Rev	Description	Date
Kitchen	-	-			A	New drawing	-
Project	Drawing Scale:		Drawn by:		Checked by		
Job	-		-		-		
Address	Sheet no:		Approved by:		Date:		
-			-		-		

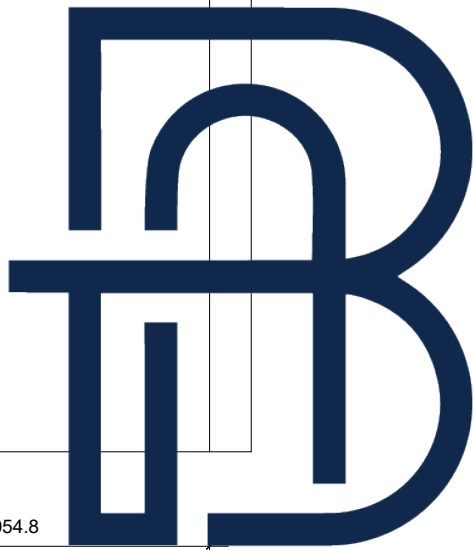


	Drawing Title	Job No.	Drawing Number	Rev	Date:	Rev A	Description New drawing	Date	Finishes Code	Specification	Dimension
	Kitchen	-	-			-	-	-	LM4	White HMR	3600x1200mm
	Project	Drawing Scale:	Drawn by:		Checked by	-	-	-	ST1	Stone TBC	3000x1200mm
	Job	-				-	-	-	ST2	Stone TBC	3000x1200mm
	Address	Sheet no:	Approved by:		Date:	-	-	-	C1	White HMR	3600x1200mm
	-		-			-	-	-	-	-	-
						-	-	-	-	-	-
						-	-	-	-	-	-

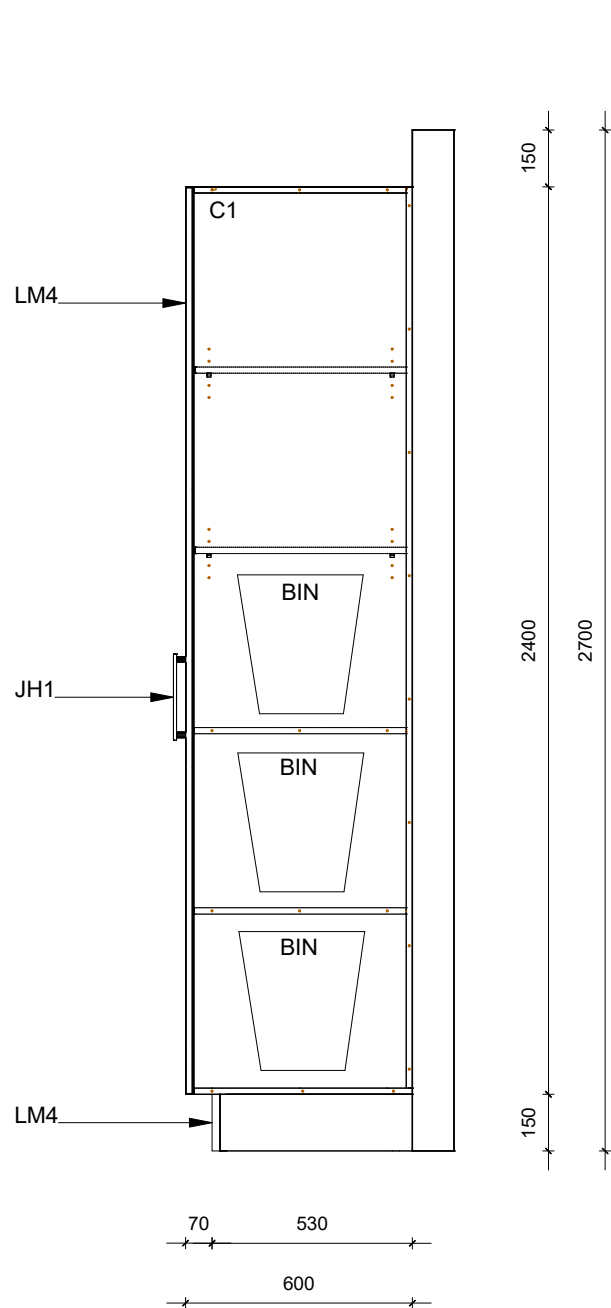


Section A
Scale: 1 : 20

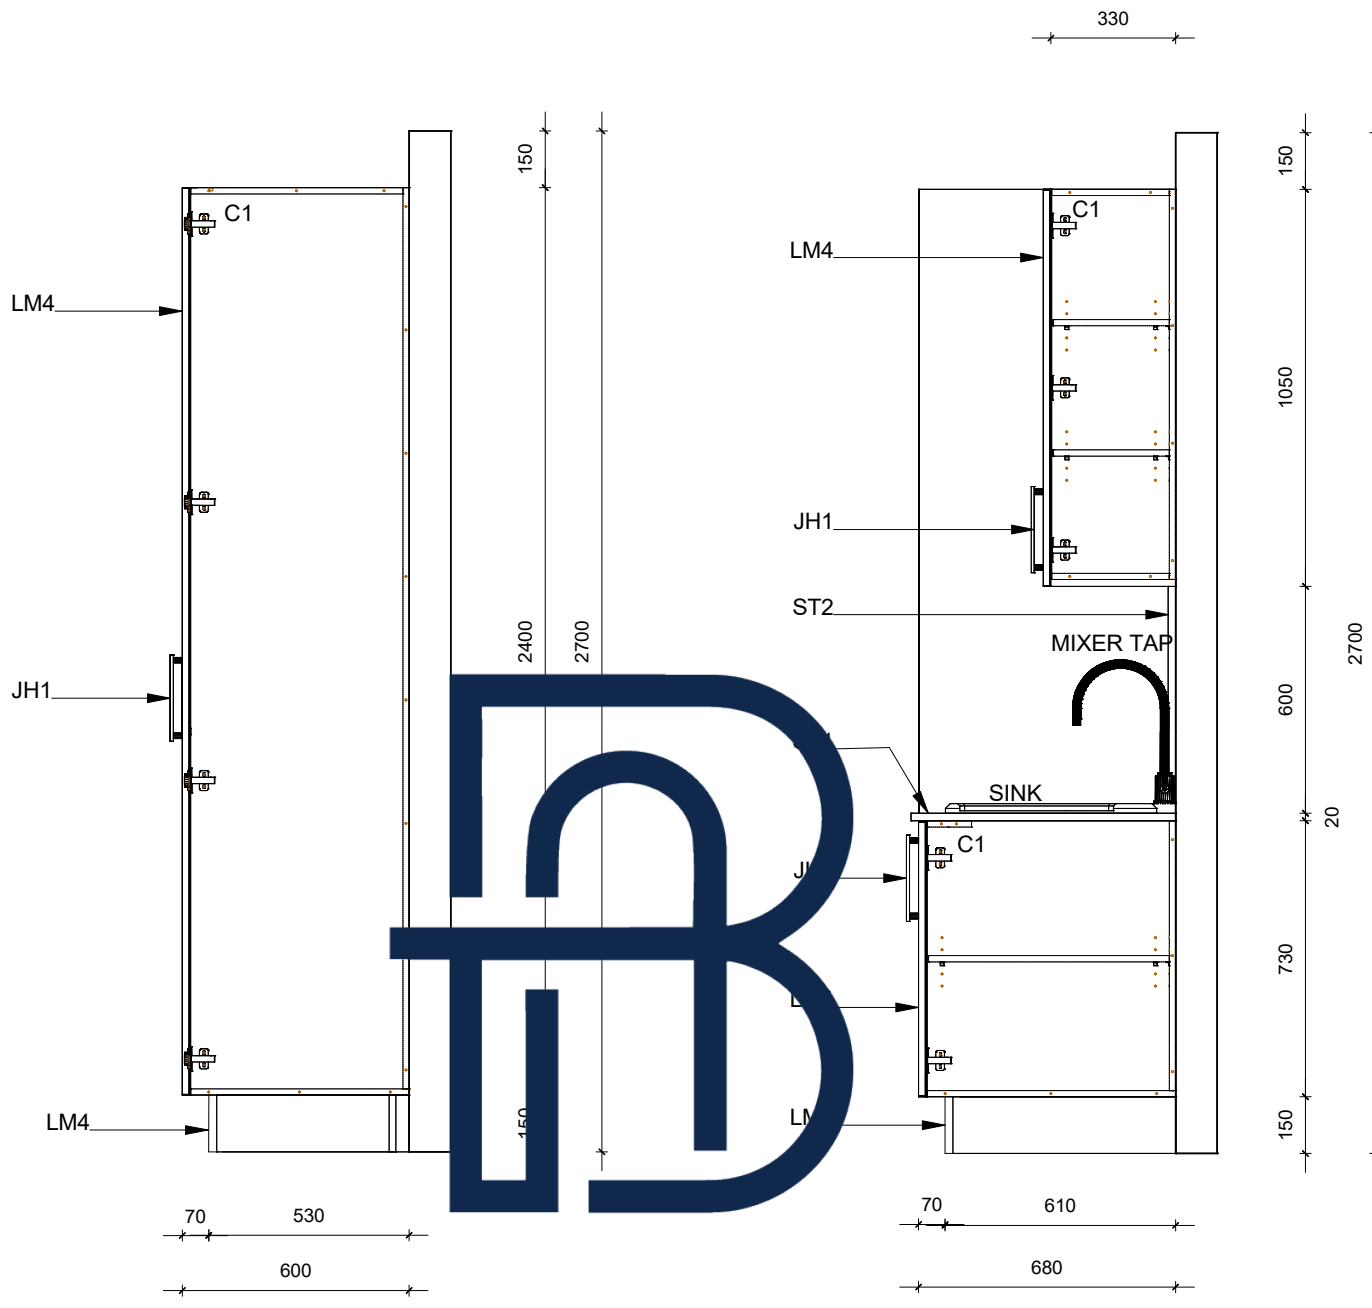

Section B
Scale: 1 : 20

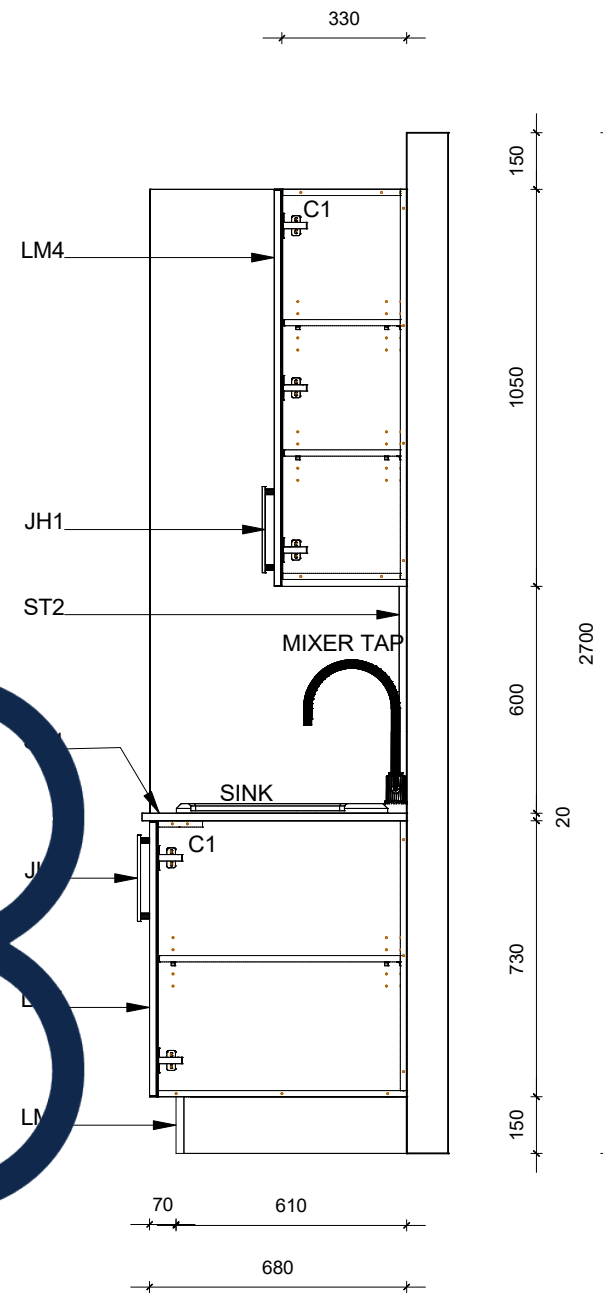

Section C
Scale: 1 : 20

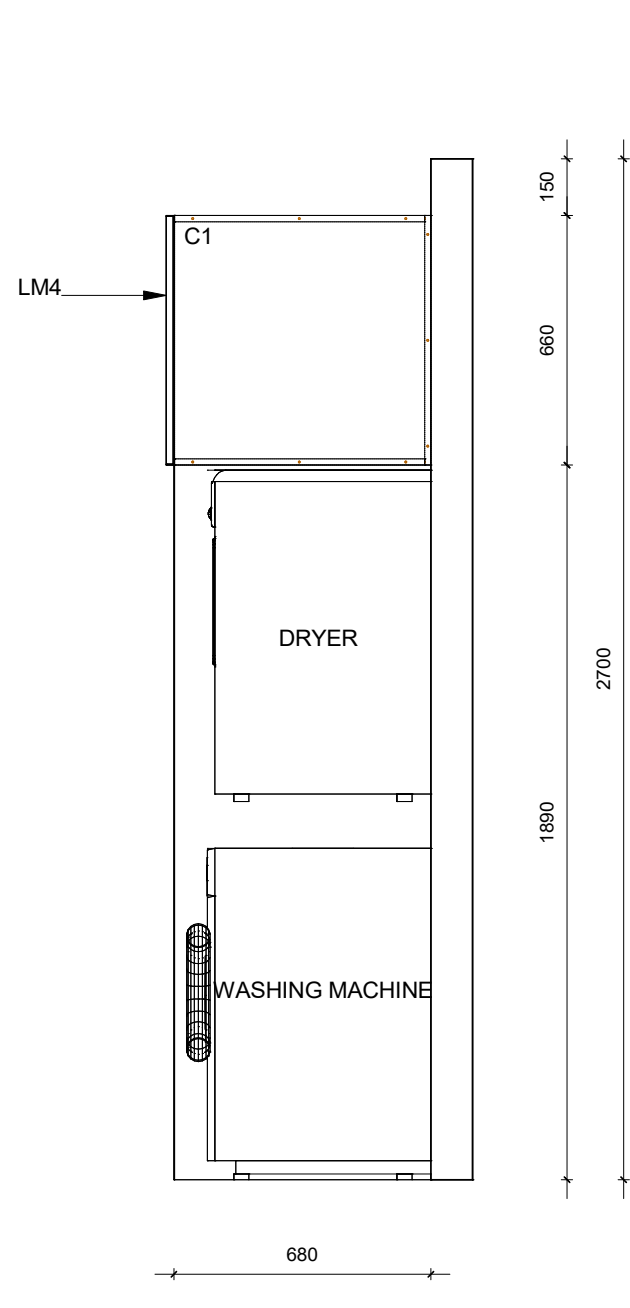


Section D
Scale: 1 : 20

BID ACCURATE

Hardware and Fittings			
Dryer TBC Washing Machine TBC Handle TBC Sink (Posh Domaine Trough 45l W/Bypass 2th SS) Mixer Tap (Posh Solus Mk3 G/N Sink Mixer CP (4")d Install With SK1)			
Finishes			
Code	Specification	Dimension	
LM4	White HMR	3600x1200mm	
ST1	Stone TBC	3000x1200mm	
ST2	Stone TBC	3000x1200mm	
C1	White HMR	3600x1200mm	
.	.	.	
.	.	.	
.	.	.	
.	.	.	

Drawing Title	Job No.	Drawing Number	Rev	Date:	Rev	Description	Date
Kitchen	-	-			A	New drawing	-
Project	Drawing Scale:		Drawn by:				
Job	-		Checked by:				
Address	Sheet no:		Approved by:				
-			-				

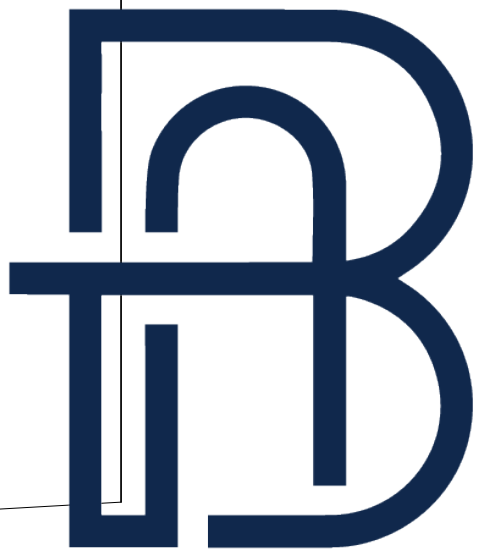






BID ACCURATE


LAUNDRY 3D PERSPECTIVE
Scale: 1 : 10

LAUNDRY 3D PERSPECTIVE
Scale: 1 : 10

Hardware and Fittings		
Dryer TBC Washing Machine TBC Handle TBC Sink (Posh Domaine Trough 45l W/Bypass 2th SS) Mixer Tap (Posh Solus Mk3 G/N Sink Mixer CP (4*)d Install With SK1) - - - - - -		
Finishes		
Code	Specification	Dimension
LM4	White HMR	3600x1200mm
ST1	Stone TBC	3000x1200mm
ST2	Stone TBC	3000x1200mm
C1	White HMR	3600x1200mm
-	-	-
-	-	-
-	-	-
-	-	-
-	-	-
-	-	-


Drawing Title	Job No.	Drawing Number	Rev	Date:	Rev	Description	Date
Kitchen	-	-			A	New drawing	-
Project	Drawing Scale:		Drawn by:		-	-	-
Job	-		-		-	-	-
Address	Sheet no:		Approved by:		-	-	-
-			-		-	-	-

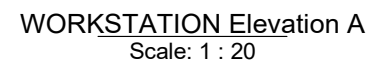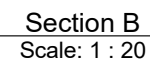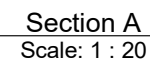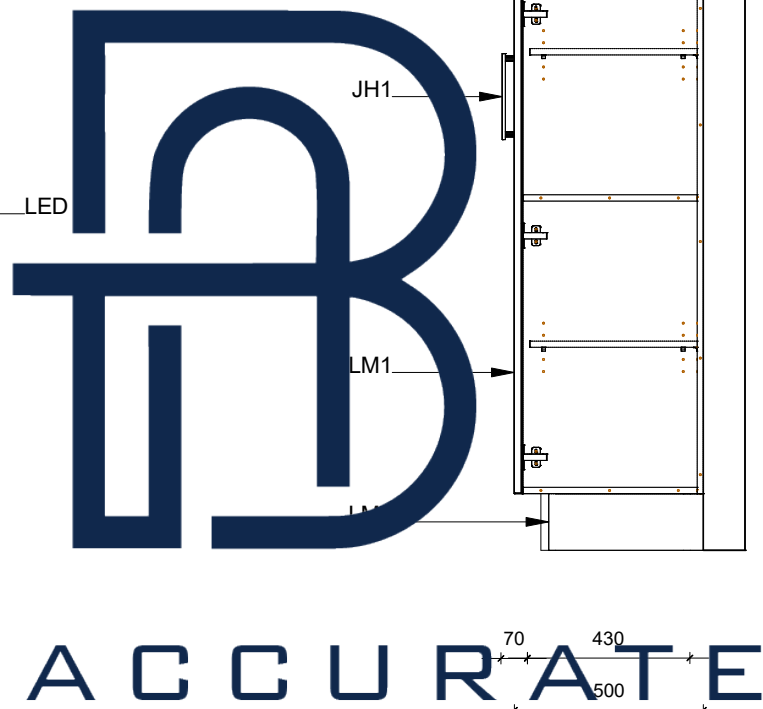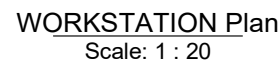[illegible]

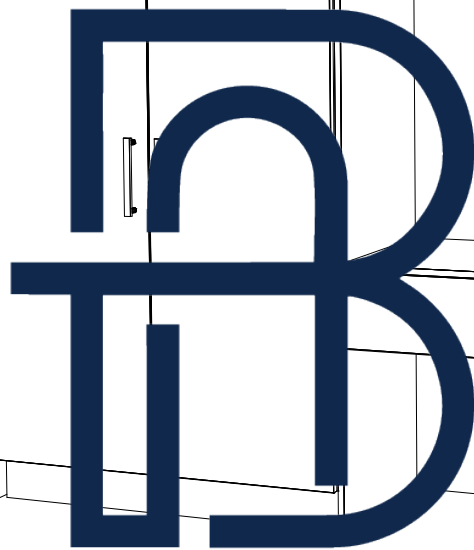


WORKSTATION 3D PERSPECTIVE
Scale: 1 : 10


	Drawing Title	Job No.	Drawing Number	Rev	Date:	Rev	Description	Date	Finishes		
	Kitchen	-	-			A	New drawing	-	Code	Specification	Dimension
	Project	Drawing Scale:	Drawn by:	Checked by		-	-	-	LM1	Laminex Bleach Elm Natural	3600x1200mm
	Job	-				-	-	-	C1	White HMR	3600x1200mm
	Address	Sheet no:	Approved by:	Date:		-	-	-	-	-	-
	-		-			-	-	-	-	-	-
						-	-	-	-	-	-
							-	-	-	-	-

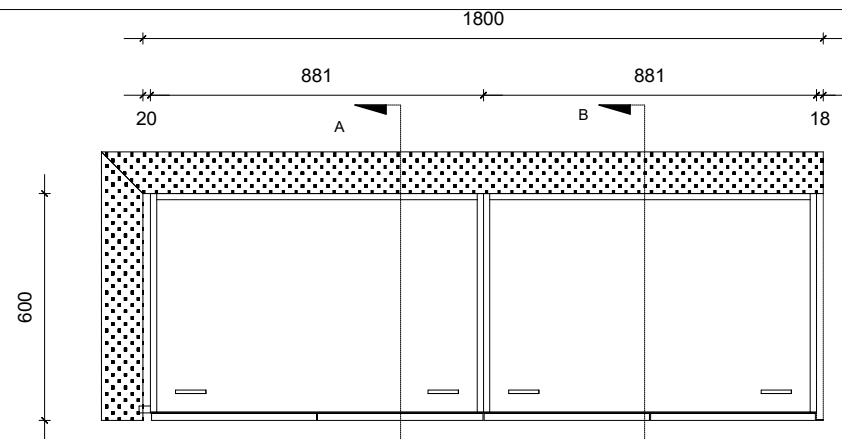


BUILT-IN ROBE Plan
Scale: 1 : 20

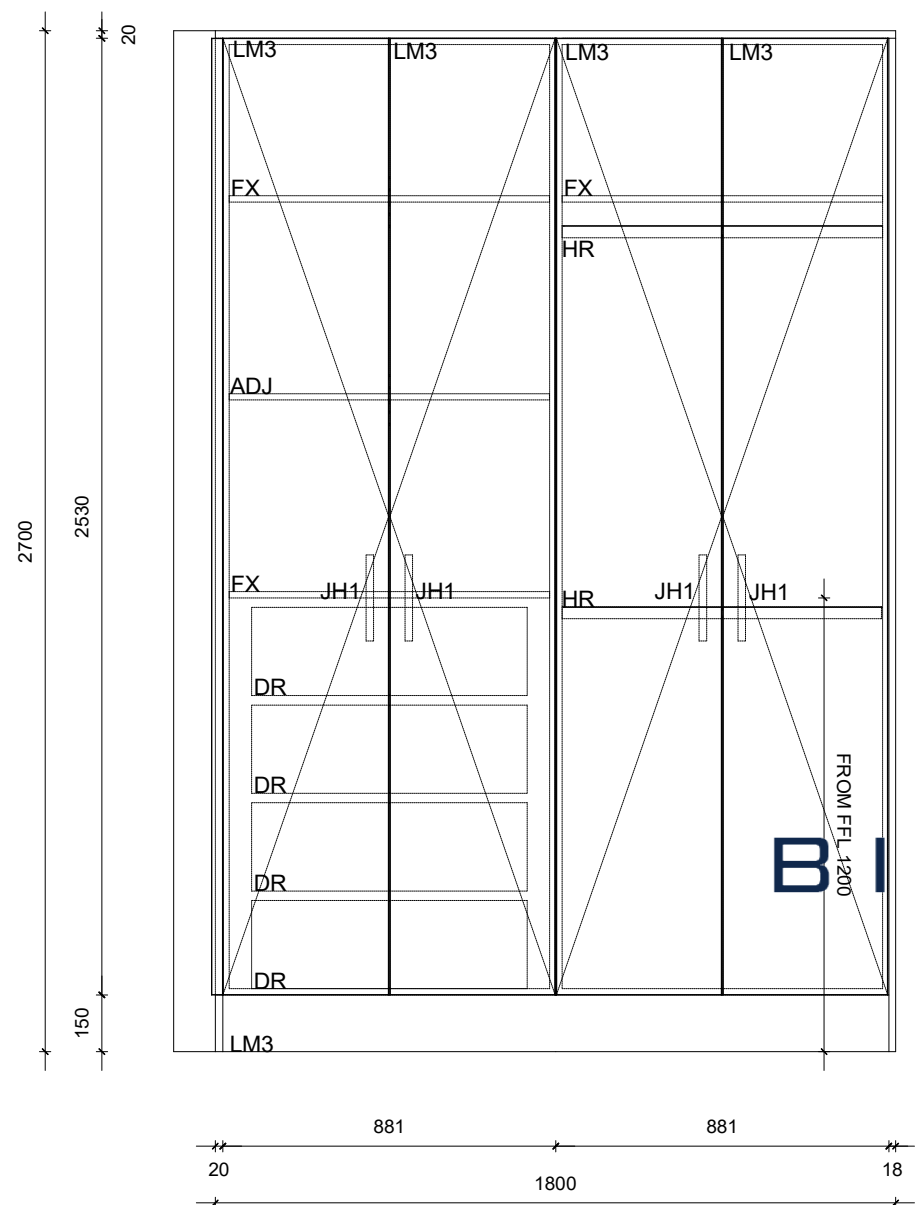

BUILT-IN ROBE Elevation A
Scale: 1 : 20

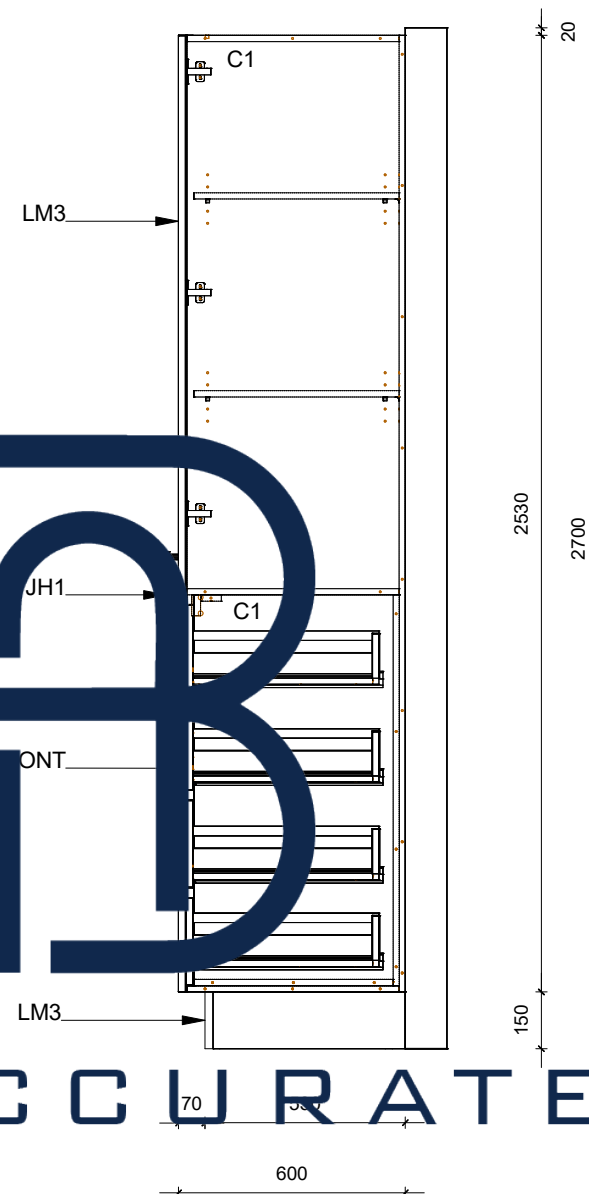


Section A
Scale: 1 : 20

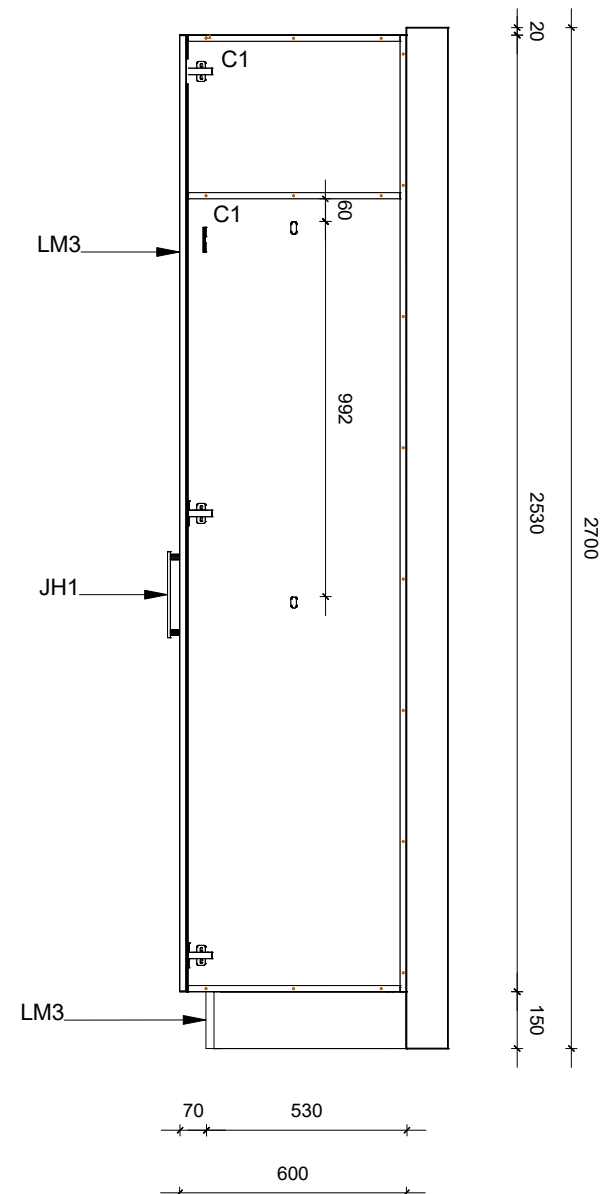

Section B
Scale: 1 : 20

Hardware and Fittings			
Handle TBC			
.....			
Finishes			
Code	Specification	Dimension	
LM3	Laminex Polar White	3600x1200mm	
C1	White HMR	3600x1200mm	
.....			
.....			
.....			
.....			
.....			
.....			
.....			

Drawing Title	Job No.	Drawing Number	Rev	Date:	Rev	Description	Date	Finishes		
Kitchen	-	-	-	-	A	New drawing	-	Code	Specification	Dimension
Project	Drawing Scale:	Drawn by:	Checked by	-	-	-	-	LM3	Laminex Polar White	3600x1200mm
Job	-	-	-	-	-	-	-	C1	White HMR	3600x1200mm
Address	Sheet no:	Approved by:	Date:	-	-	-	-			
-	-	-	-	-	-	-	-			

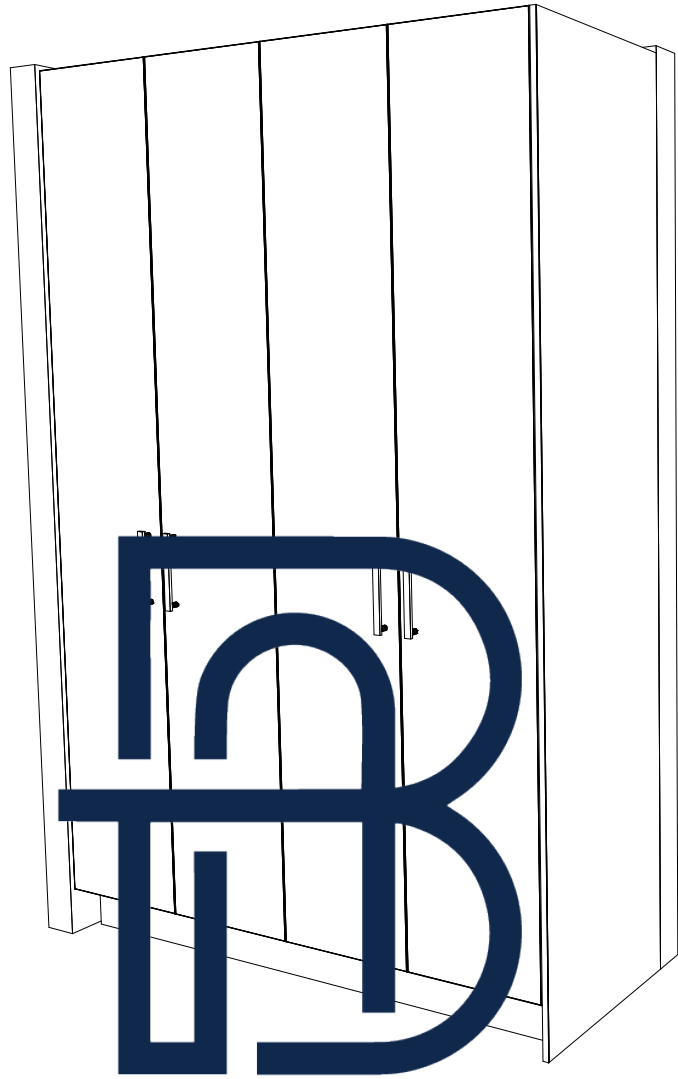




B I D A C C U R A T E

BUILT-IN ROBE 3D PERSPECTIVE
Scale: 1:10

Hardware and Fittings		
-		
-		
-		
-		
-		
-		
-		
-		
-		
-		
-		

Finishes		
Code	Specification	Dimension
C1	White HMR	3600x1200mm
PO1	Polyurethane TBC	3600x1200mm
L1	Laminated TBC	3600x1200mm
TV1	Veneer TBC	3000x1200mm
ST1	Stone TBC	-
-	-	-
-	-	-
-	-	-
-	-	-
-	-	-

Drawing Title	Job No.	Drawing Number	Rev	Date:	Rev	Description	Date
Kitchen	-	-			A	New drawing	-
Project	Drawing Scale:		Drawn by:		-	-	-
Job	-		-		-	-	-
Address	Sheet no:		Approved by:		-	-	-
-			-		-	-	-

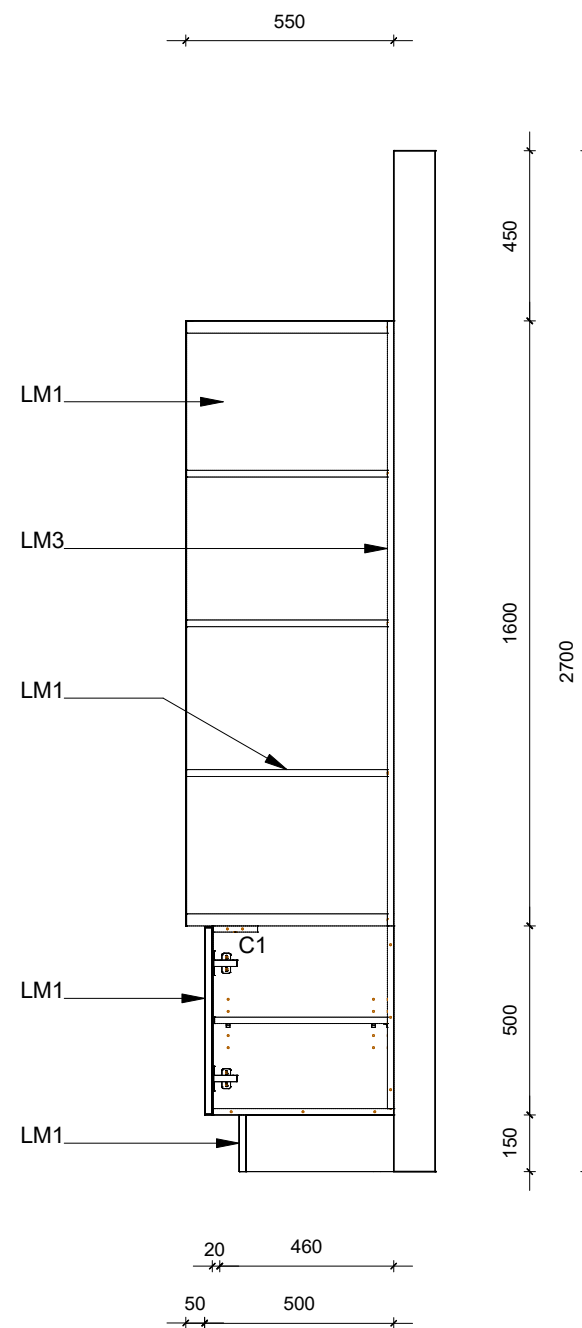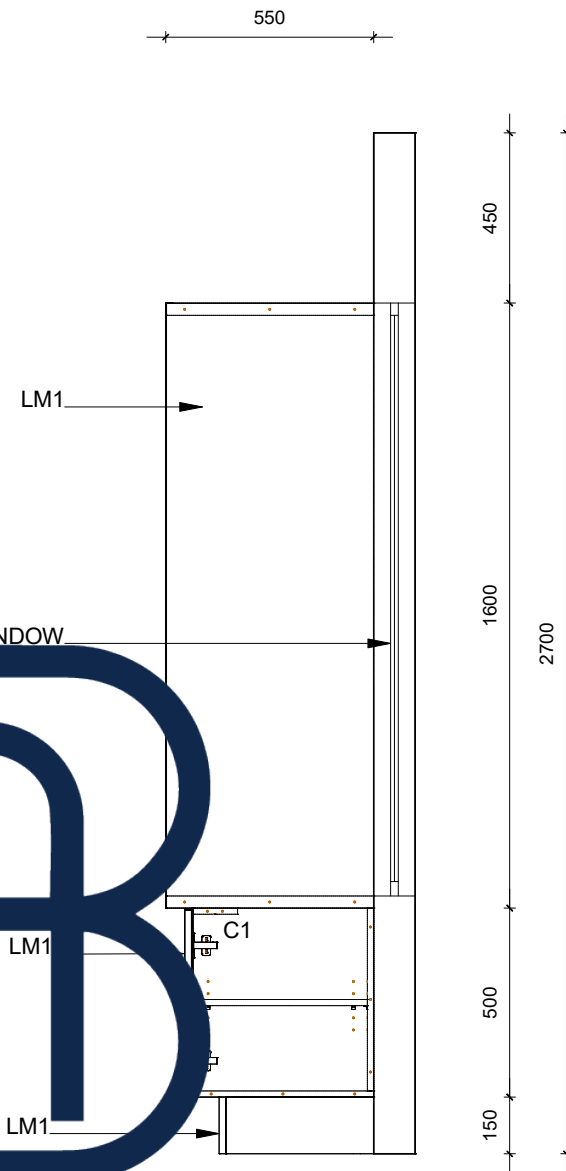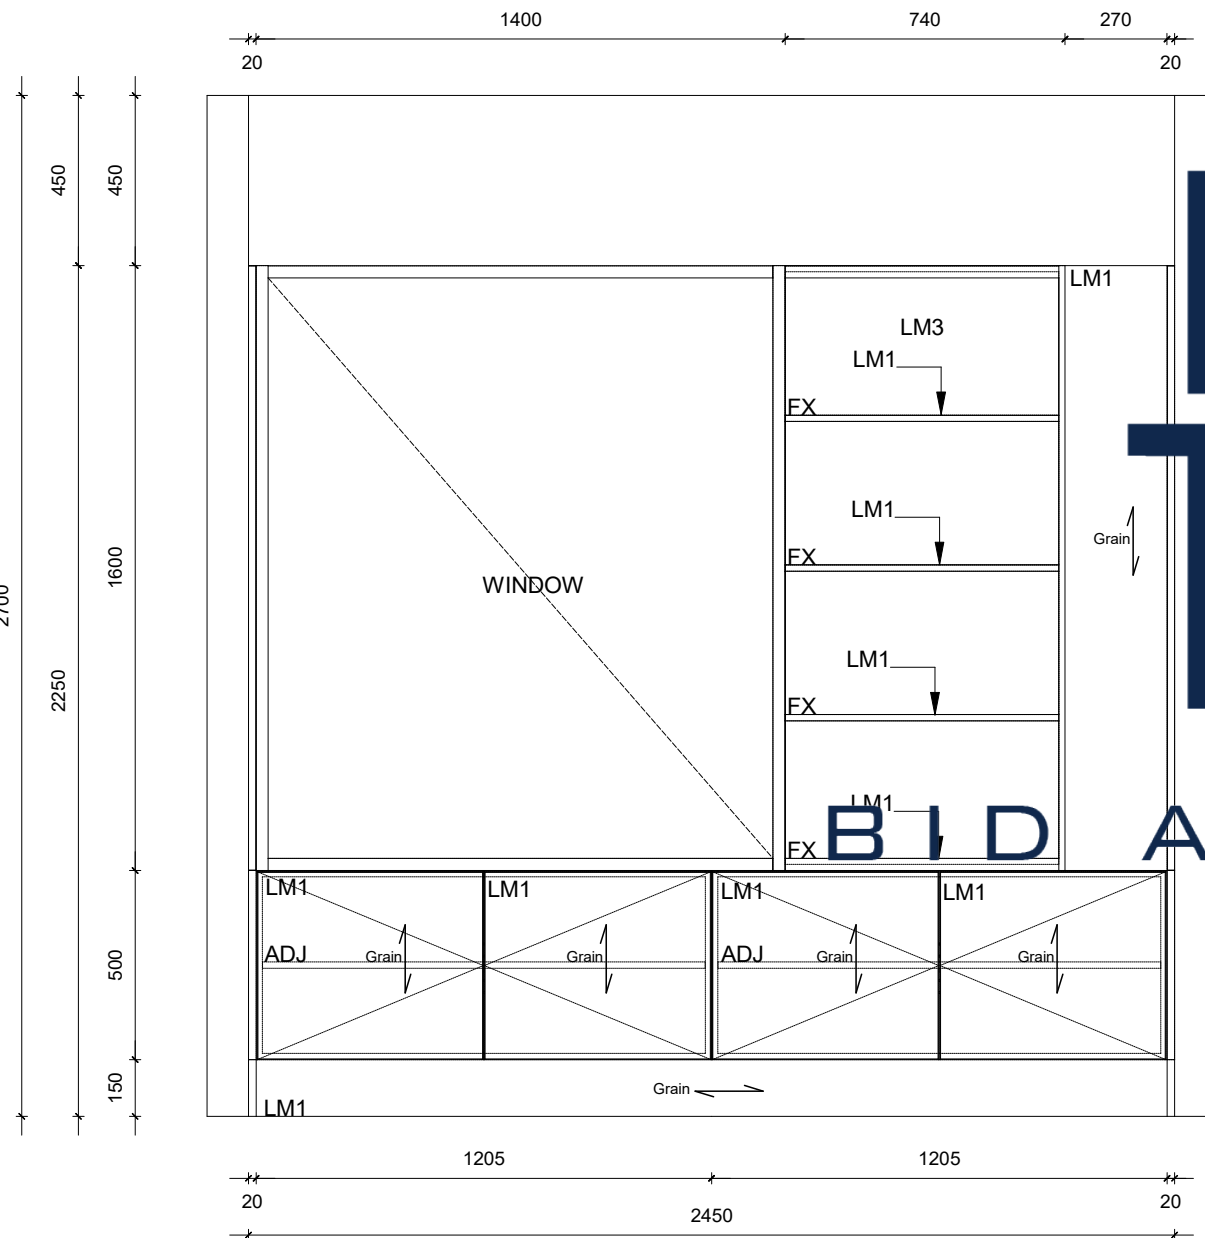[illegible]

[illegible]